


Dennis Sabre Fire Tender (LWB)
 Overall Length 7.700m
 Overall Width 2.400m
 Overall Body Height 3.100m
 Min Body Ground Clearance 0.300m
 Max Width 3.000m
 Lock-to-lock time 4.000m
 Curb to Curb Turning Radius 7.400m

7.700m
 2.400m
 3.100m
 0.300m
 3.000m
 4.000m
 7.400m

LEGEND - PROPOSED SITE FINISHES	
ELEMENT	SHOWN AS
SITE BOUNDARY	
ROAD CENTERLINE	
ROAD LEVELS AND CHAINAGE	22.130-CH130
ROAD GRADIENTS	<5.00%
PROPOSED LEVELS	FFL 48.725, FFL 48.500, FFL 48.665
EXTERNAL PAVEMENTS/KERBING (SEE DRAWING 3080 FOR DETAILS, U.N.O.)	
PROPOSED NEW SMA ROADWAYS	
EXTERNAL PAVINGS: 80mm THICK BRICK PAVERS AT ROAD AREAS	
EXTERNAL PAVINGS: CONCRETE FOOTPATH	
PROPOSED HB2 (HALF BATTERED) KERB / RAISED KERB - STANDARD - PRECAST CONCRETE	
PROPOSED FLUSH KERB	

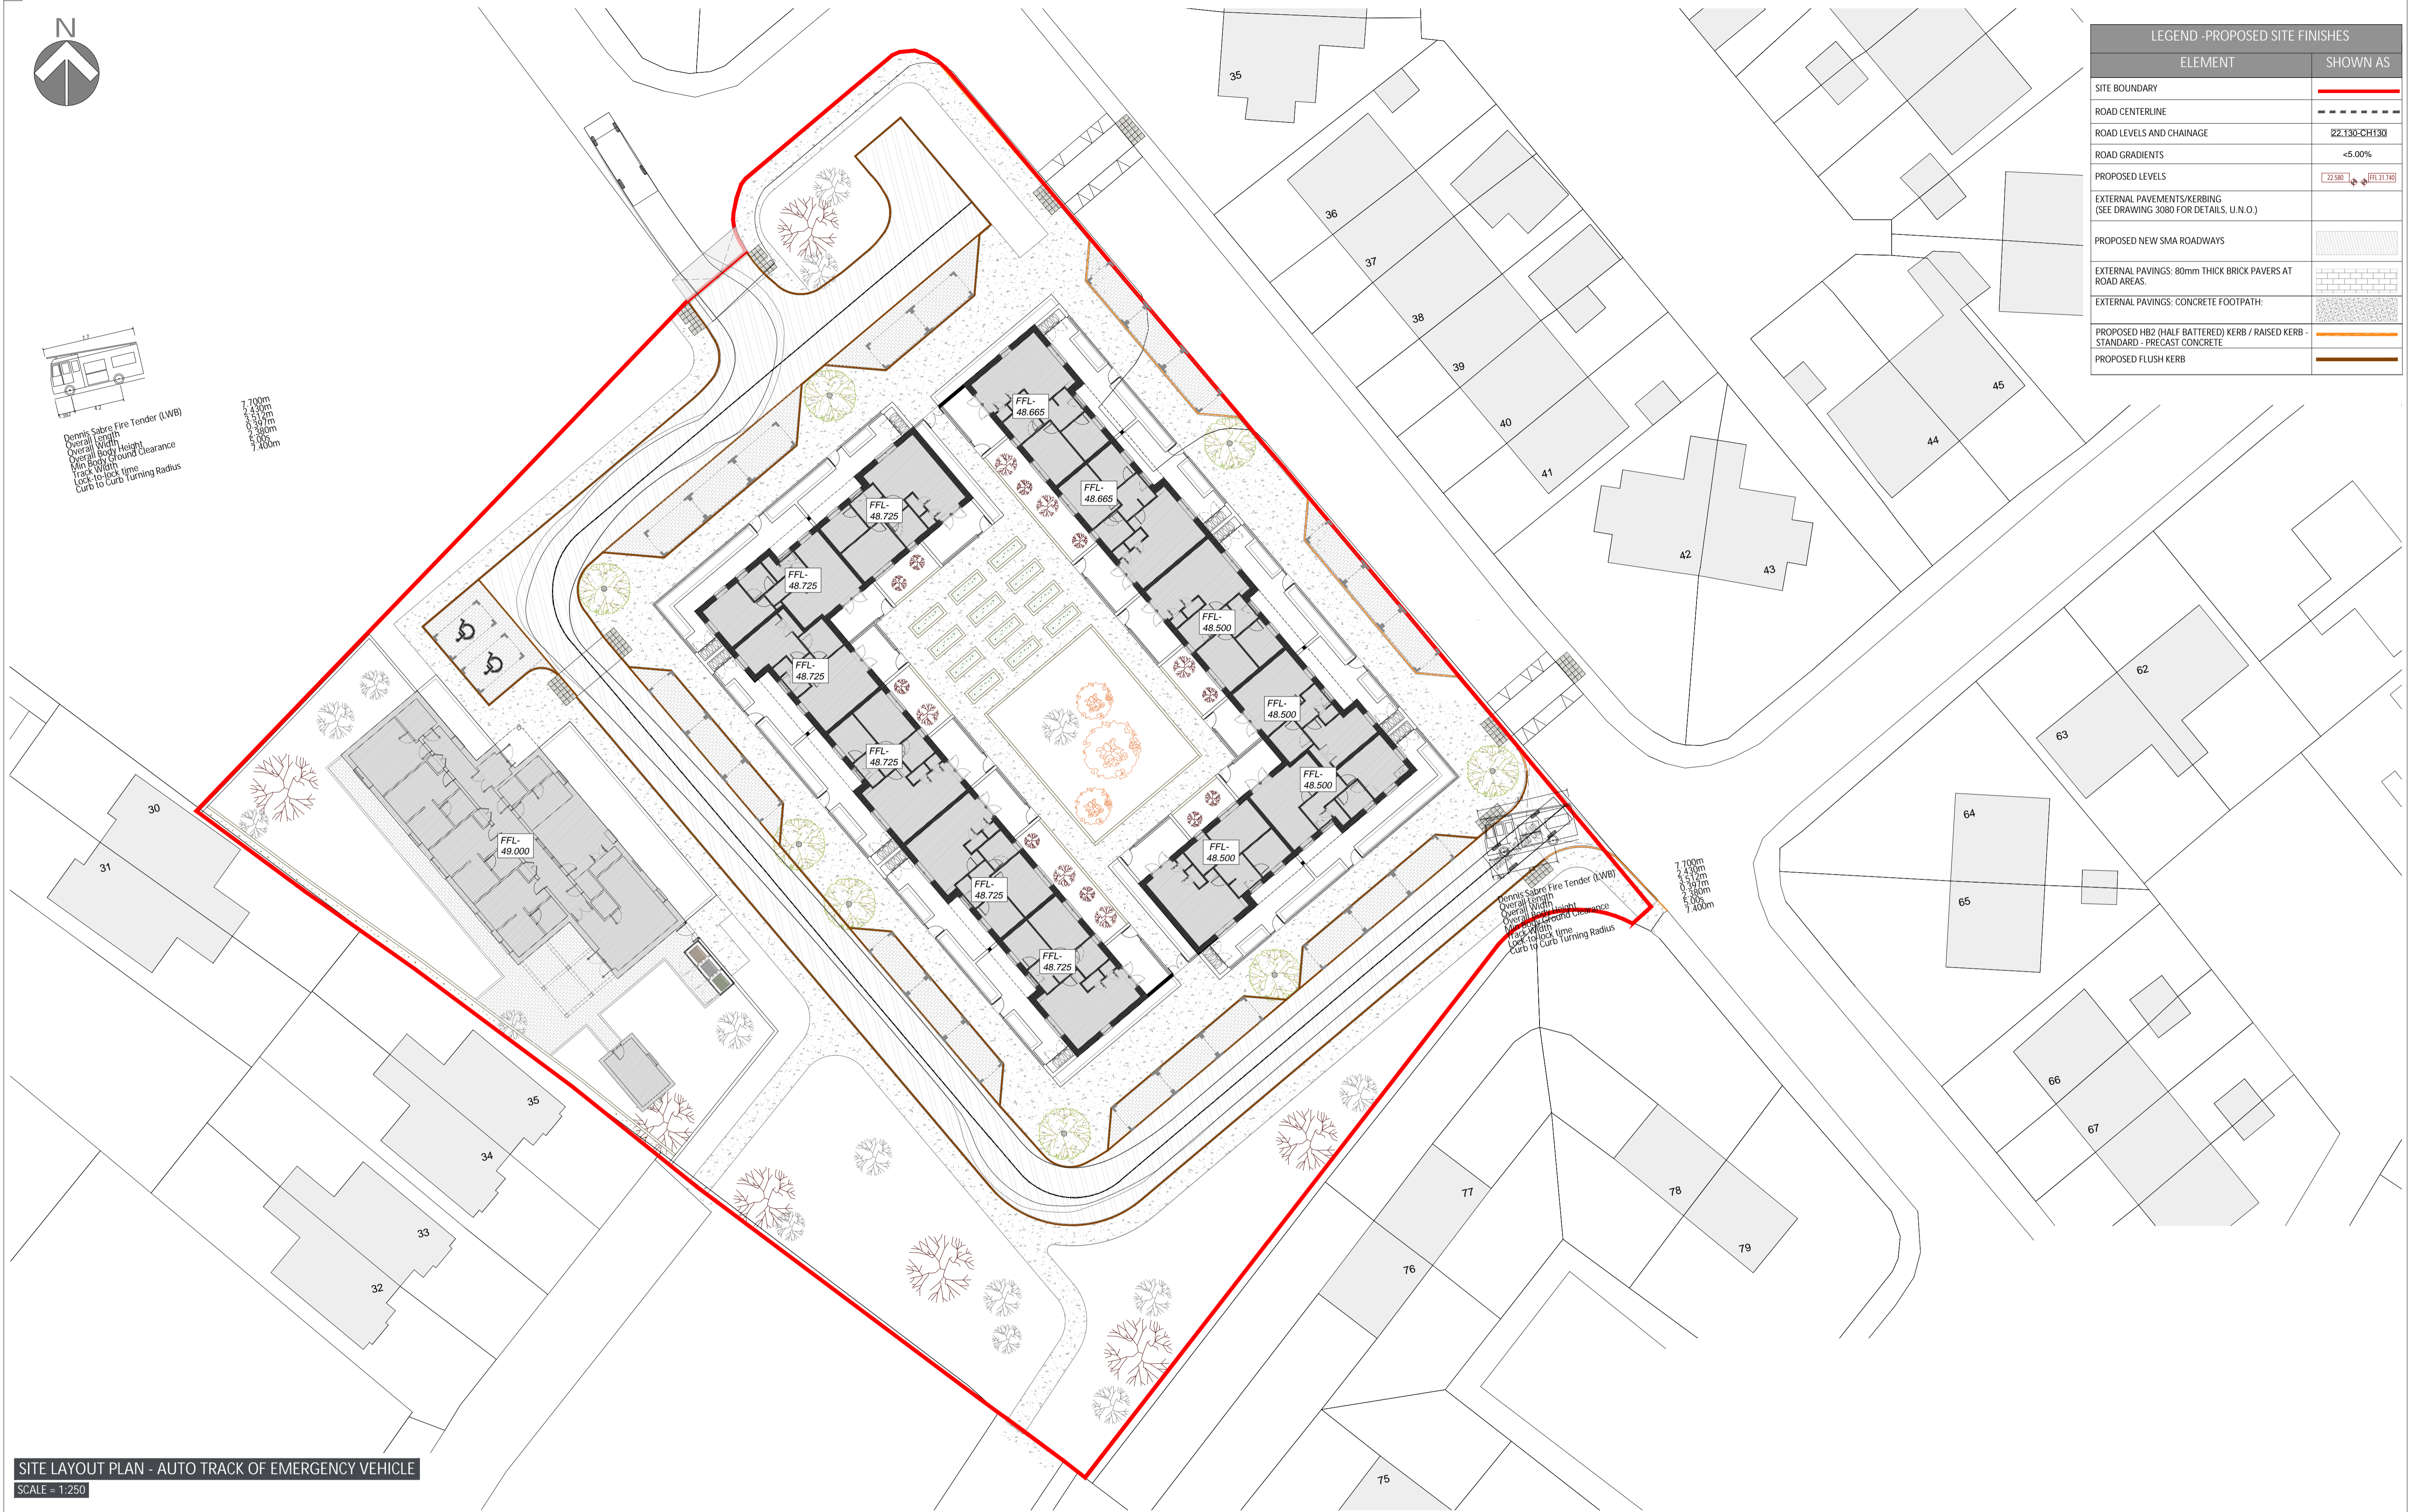

SITE LAYOUT PLAN - AUTO TRACK OF EMERGENCY VEHICLE
 SCALE = 1:250

© THIS DRAWING IS PROTECTED BY COPYRIGHT AND IS THE PROPERTY OF SDS (Structural Design Solutions) Ltd. / SDS-UK Ltd. IT MAY NOT BE USED, REPRODUCED OR DISCLOSED TO ANYONE WITHOUT THE PRIOR WRITTEN APPROVAL OF THE AUTHORS.

CIVIL, STRUCTURAL & BUILDING ENGINEERS
 DUBLIN LONDON CASTLEBAR SPAIN

Head Office: Unit 9, N5 Business Park, Castlebar, Co. Mayo F23 E283. Tel: +353 (0)94 9034914
 Dublin: Silverdale, Old Swords Road, Dublin 9, D19 CA24. Tel: +353 (0)1 6877480
 London: Bridge House, 25-27 The Bridge/Woolstone, Harrow, HA3 5AB. Tel: +44 (0)20 30266724
 Spain: Calle Virgen de Guadalupe, 44, Libreta, 23400, Jaen

SDS
 design engineers

info@structuraldesign.ie Web: www.structuraldesign.ie

DRAWING NOTES:

- This Drawing is to be read in conjunction with the relevant Specifications & other Architectural & Engineering Drawings. Engineers to be informed immediately of any discrepancies before work proceeds.
- Do Not Scale from this Drawing. Metric Figured Dimension only are to be used.
- It is the Contractors' responsibility to ensure that all works are carried out in accordance with the requirements of the current Building Regulations and all other statutory documents relevant to this project including the grant of planning permission, Fire Safety Certificate and Disability Access Certificate.
- SDS (Structural Design Solutions) Ltd / SDS-UK (Structural Design Solutions) Ltd, bear no liability for unilateral changes/modifications made during the course of construction based on the drawing prepared, without prior consultation and confirmation of acceptance of the revision by SDS (Structural Design Solutions) Ltd / SDS-UK (Structural Design Solutions) Ltd.

REV.	DATE	BY	DESCRIPTION
PL1	01.04.2025	MW	ISSUED FOR PLANNING

REV.	DATE	BY	DESCRIPTION
PL1	01.04.2025	MW	ISSUED FOR PLANNING

Client: **GALWAY COUNTY COUNCIL**

Project Title: **PROPOSED HOUSING DEVELOPMENT AT CULLAIRBAUN, ATHENRY, CO GALWAY**

Drawing Title: **SITE LAYOUT- AUTO TRACK OF EMERGENCY VEHICLE**

Scale: 1:250
 Paper Size: A1
 Status: PLANNING

Drawn by: MW
 Date: APRIL 2025
 Checked: CD

Project No: 24181-B
 Drawing No: 3040
 Revision: PL.1

Scale	Paper Size	Status
1:250	A1	PLANNING
Drawn by	Date	Checked
MW	APRIL 2025	CD
Project No	Drawing No	Revision
24181-B	3040	PL.1