


3.5t Panel Van
Overall Length 6.30m
Overall Width 2.30m
Overall Body Height 2.50m
Min Body Ground Clearance 1.90m
Track Width 1.80m
Lock to Lock Time 4.50s
Curb to Curb Turning Radius 6.400m

LEGEND - PROPOSED SITE FINISHES	
ELEMENT	SHOWN AS
SITE BOUNDARY	
ROAD CENTERLINE	
ROAD LEVELS AND CHAINAGE	22.130-CH130
ROAD GRADIENTS	<5.00%
PROPOSED LEVELS	
EXTERNAL PAVEMENTS/KERBING (SEE DRAWING 3080 FOR DETAILS, U.N.O.)	
PROPOSED NEW SMA ROADWAYS	
EXTERNAL PAVINGS: 80mm THICK BRICK PAVERS AT ROAD AREAS	
EXTERNAL PAVINGS: CONCRETE FOOTPATH	
PROPOSED HB2 (HALF BATTERED) KERB / RAISED KERB - STANDARD - PRECAST CONCRETE	
PROPOSED DROPPED (FLAT TOP) KERB	

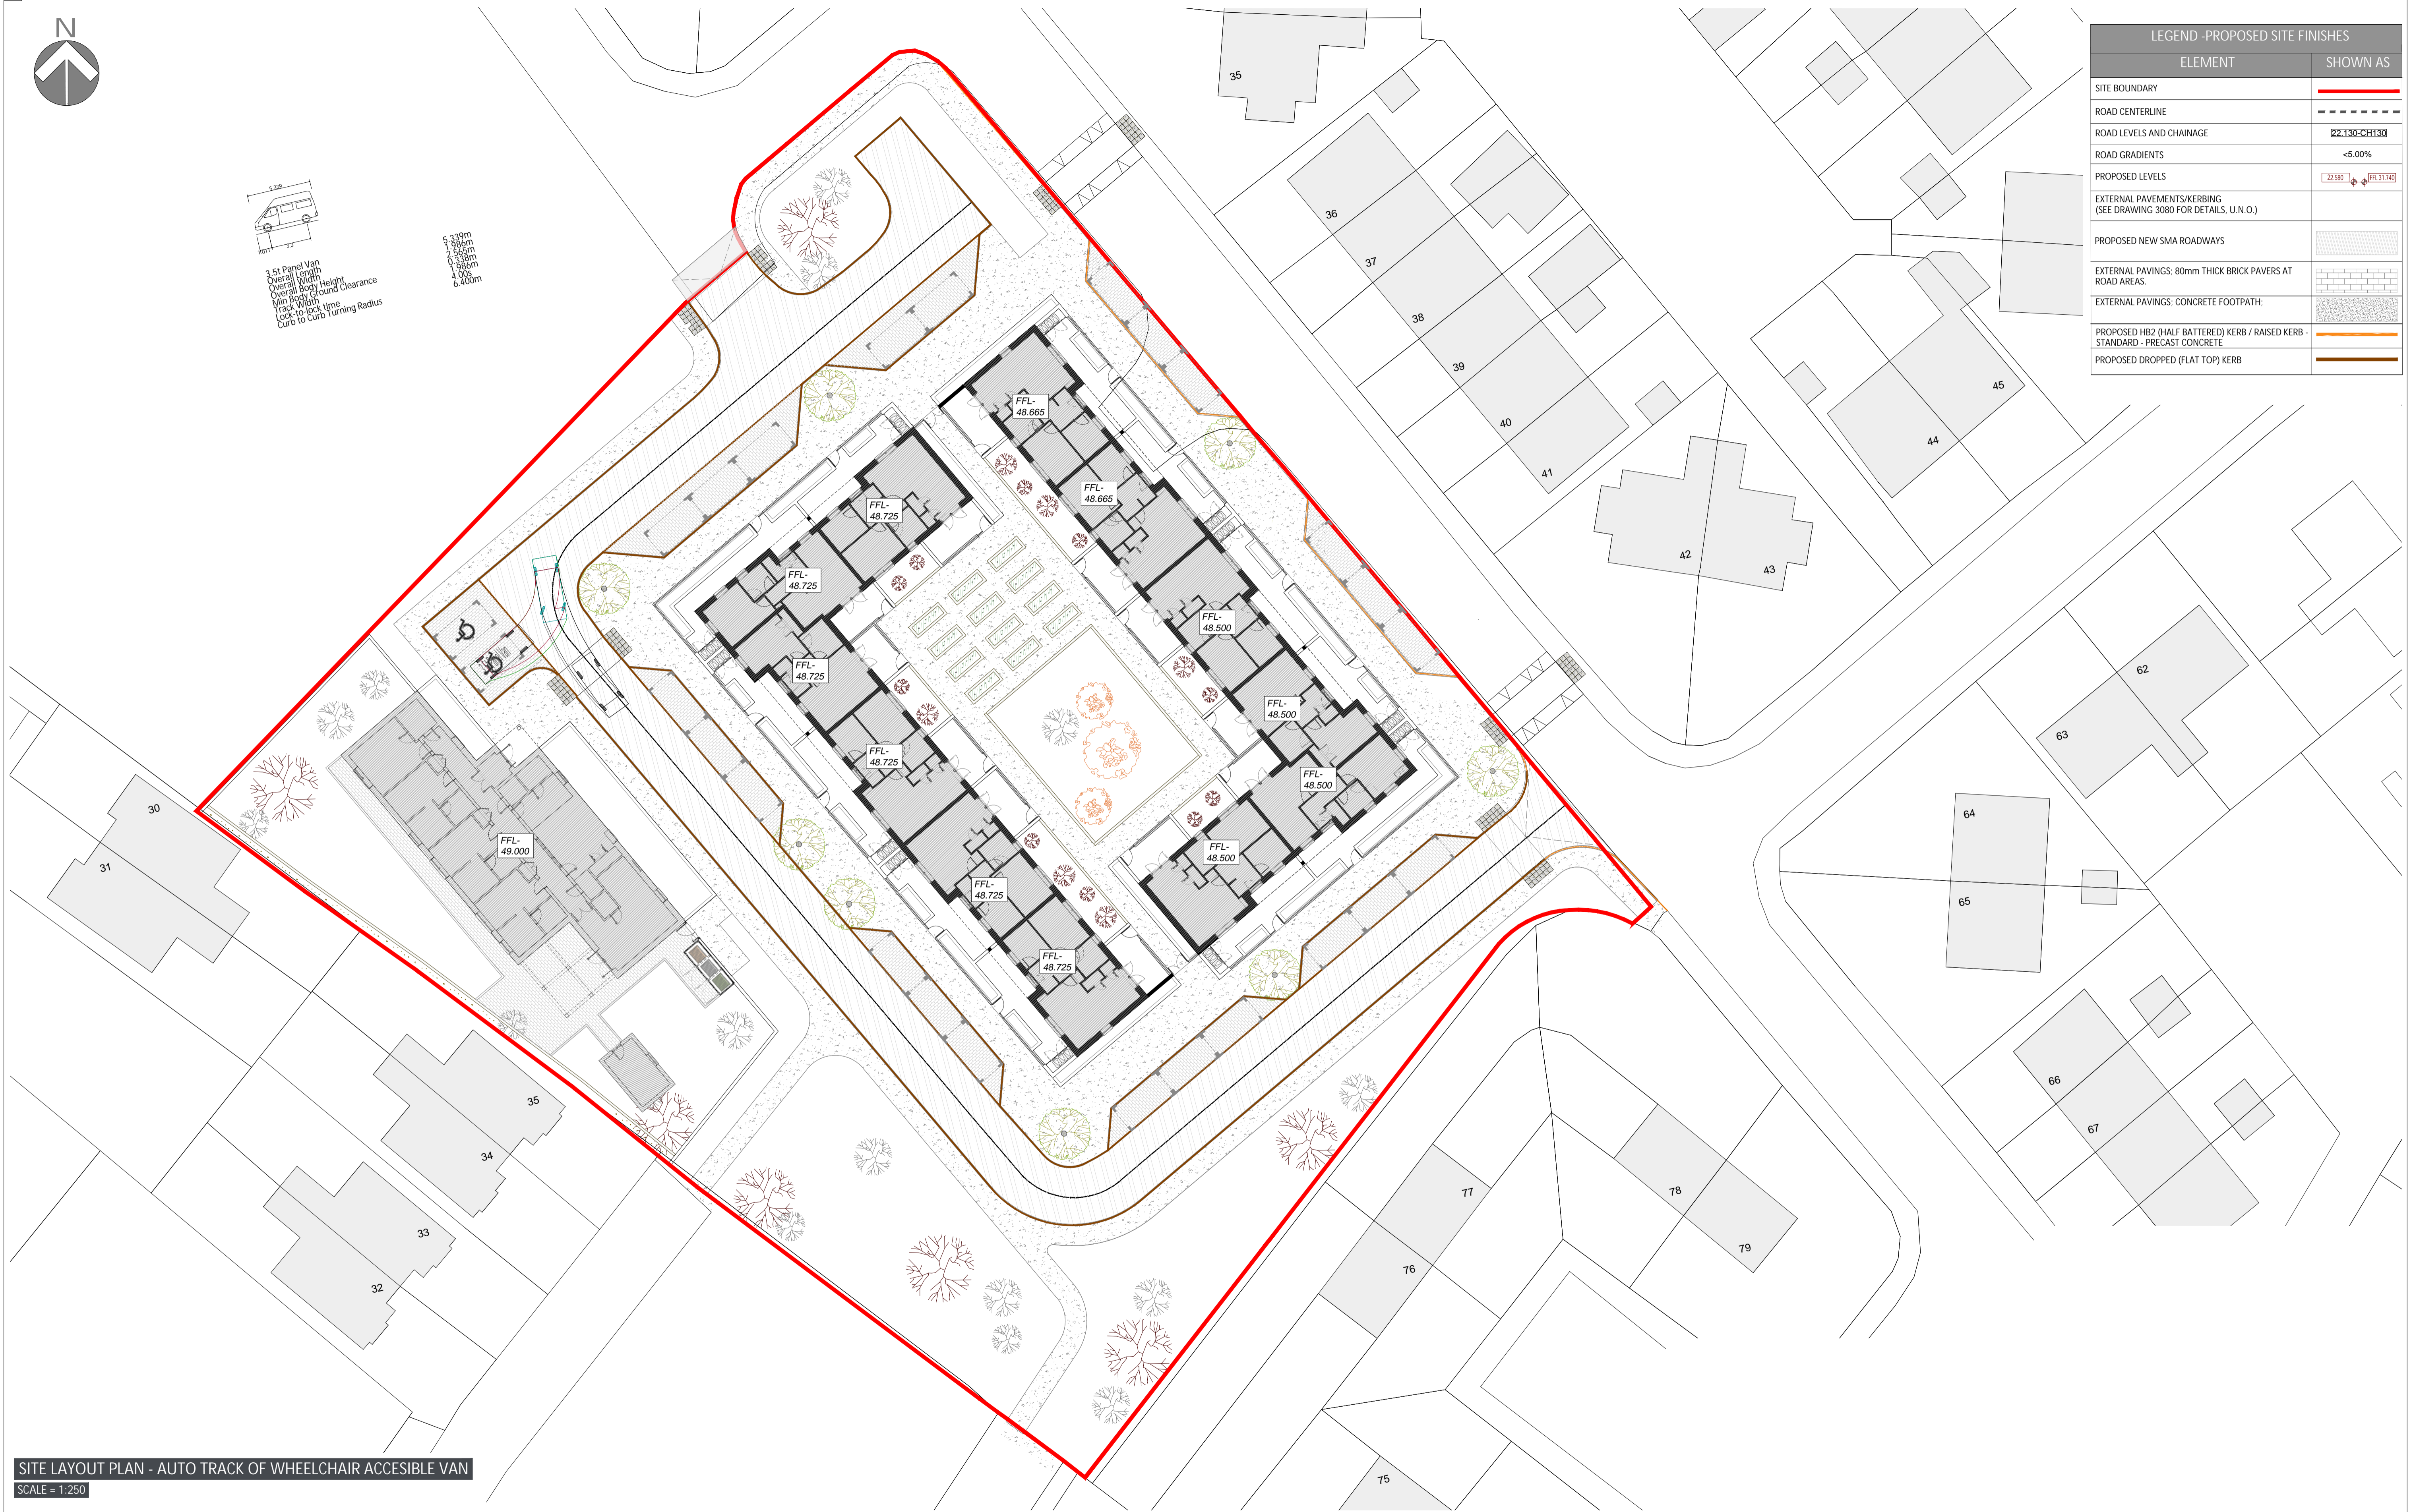

SITE LAYOUT PLAN - AUTO TRACK OF WHEELCHAIR ACCESSIBLE VAN
SCALE = 1:250

© THIS DRAWING IS PROTECTED BY COPYRIGHT AND IS THE PROPERTY OF SDS (Structural Design Solutions) Ltd. / SDS-UK Ltd. IT MAY NOT BE USED, REPRODUCED OR DISCLOSED TO ANYONE WITHOUT THE PRIOR WRITTEN APPROVAL OF THE AUTHORS.

CIVIL, STRUCTURAL & BUILDING ENGINEERS
DUBLIN LONDON CASTLEBAR SPAIN

Head Office: Unit 9, N5 Business Park, Castlebar, Co. Mayo T23 E283. Tel: +353 (0)94 9034914
Dublin: Silverdale, Old Swords Road, Dublin 9, D19 CA24. Tel: +353 (0)1 6877480
London: Bridge House, 25-27 The Bridge, Wokingham, Harrow, HA3 5AB. Tel: +44 (0)20 30266724
Spain: Calle Virgen de Guadalupe, 44. Libeña, 23400, Jaen.

SDS
design engineers

info@structuraldesign.ie Web: www.structuraldesign.ie

DRAWING NOTES:

- This Drawing is to be read in conjunction with the relevant Specifications & other Architectural & Engineering Drawings. Engineers to be informed immediately of any discrepancies before work proceeds.
- Do Not Scale from this Drawing. -Metric Figured Dimension only are to be used.
- It is "The Contractors" responsibility to ensure that all works are carried out in accordance with the requirements of the current Building Regulations and all other statutory documents relevant to this project including the grant of planning permission, Fire Safety Certificate and Disability Access Certificate.
- SDS (Structural Design Solutions) Ltd / SDS-UK (Structural Design Solutions) Ltd, bear no liability for unilateral changes/modifications made during the course of construction based on the drawing prepared, without prior consultation and confirmation of acceptance of the revision by SDS (Structural Design Solutions) Ltd / SDS-UK (Structural Design Solutions) Ltd.

REV.	DATE	BY	DESCRIPTION
PL1	01.04.2025	MW	ISSUED FOR PLANNING

Client: GALWAY COUNTY COUNCIL	
Project Title: PROPOSED HOUSING DEVELOPMENT AT CULLAIRBAUN, ATHENRY, CO GALWAY	

Scale: 1:250	Page Size: A1	Status: PLANNING
Drawn by: MW	Date: APRIL 2025	Checked: CD
Project No: 24181-B	Drawing No: 3041	Revision: PL.1

Scale: 1:250	Page Size: A1	Status: PLANNING
Drawn by: MW	Date: APRIL 2025	Checked: CD
Project No: 24181-B	Drawing No: 3041	Revision: PL.1