


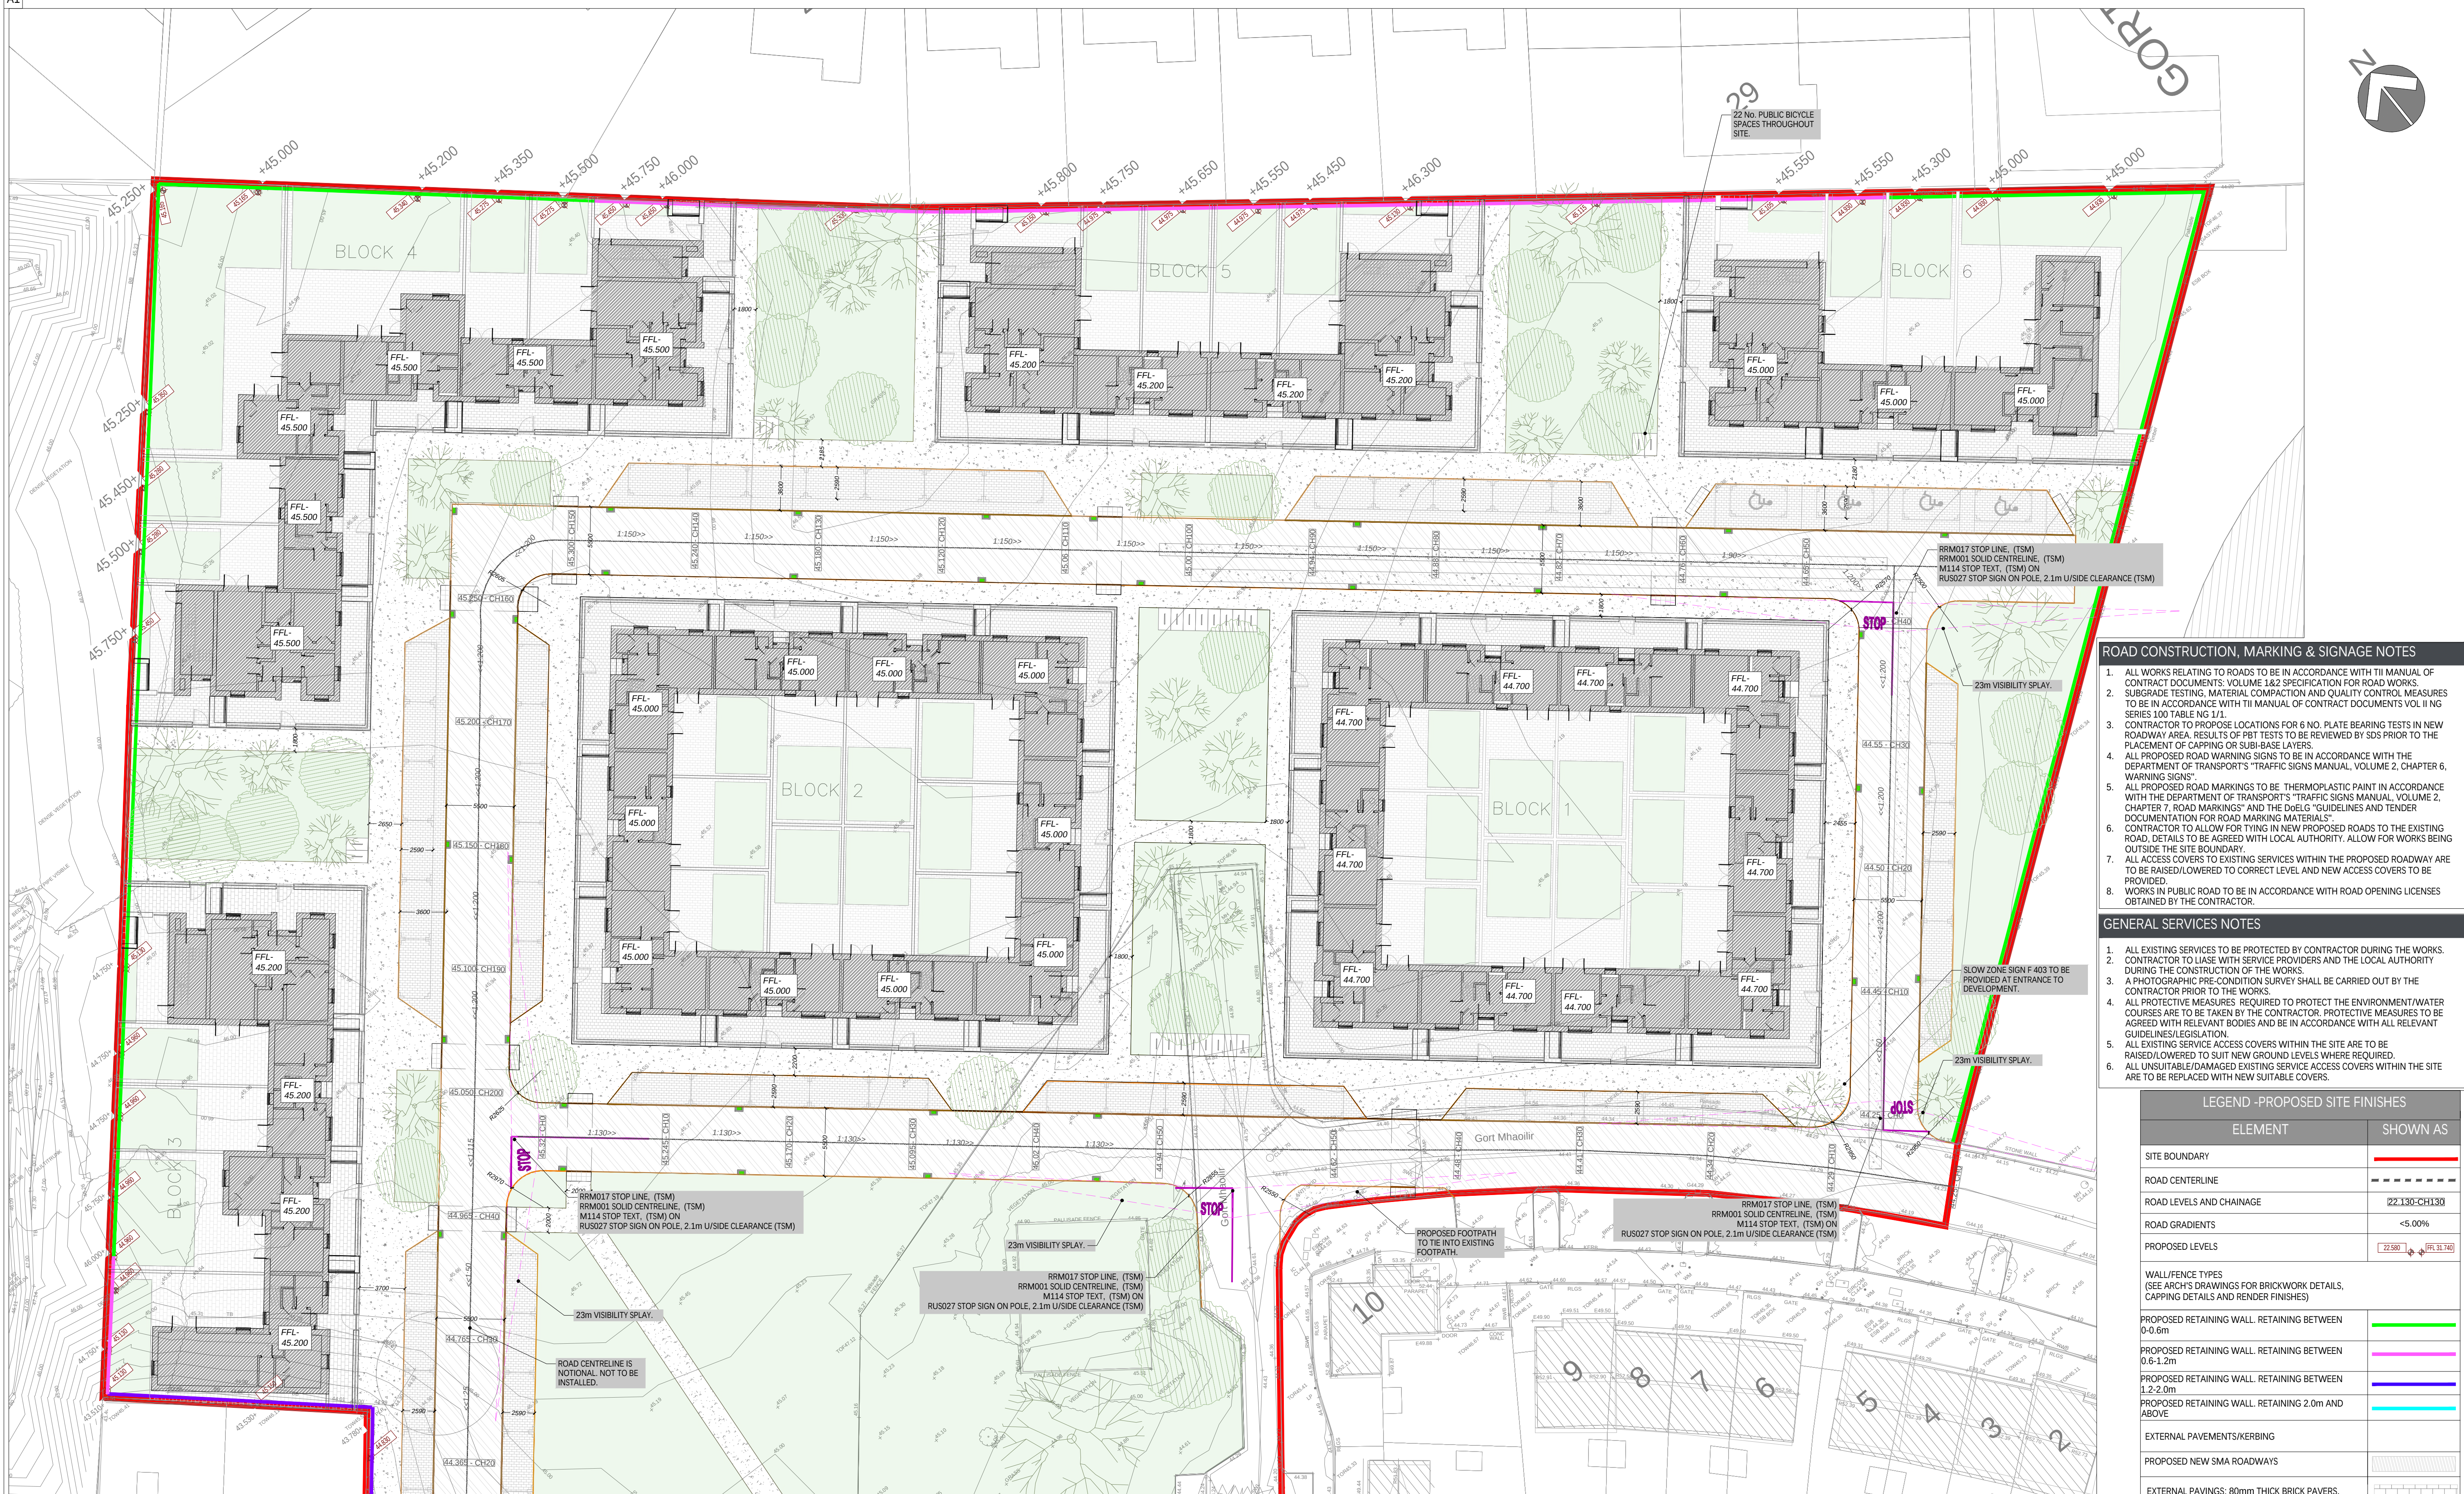

© THIS DRAWING IS PROTECTED BY COPYRIGHT AND IS THE PROPERTY OF SDS (Structural Design Solutions) Ltd. / SDS-UK Ltd. IT MAY NOT BE USED, REPRODUCED OR DISCLOSED TO ANYONE WITHOUT THE PRIOR WRITTEN APPROVAL OF THE AUTHORS.

DRAWING NOTES:

- This Drawing is to be read in conjunction with the relevant Specifications & other Architectural & Engineering Drawings. Engineers to be informed immediately of any discrepancies before work proceeds.
- Do Not Scale from this Drawing. -Metric Figured Dimension only are to be used.
- It is "The Contractors" responsibility to ensure that all works are carried out in accordance with the requirements of the current Building Regulations and all other statutory documents relevant to this project including the grant of planning permission, Fire Safety Certificate and Disability Access Certificate.
- SDS (Structural Design Solutions) Ltd / SDS-UK (Structural Design Solutions) Ltd. bear no liability for unilateral changes/modifications made during the course of construction based on the drawing prepared, without prior consultation and confirmation of acceptance of the revision by SDS (Structural Design Solutions) Ltd / SDS-UK (Structural Design Solutions) Ltd.

PL.2	11.04.2025	MW	UPDATED FROM COMMENTS
PL.1	31.01.2025	MW	ISSUED FOR PLANNING
REV.	DATE:	BY:	DESCRIPTION:

GALWAY COUNTY COUNCIL

PROPOSED HOUSING DEVELOPMENT AT GORT
MHAOLIR, ATHENRY, CO GALWAY

Drawing Title:

SITE LAYOUT- BOUNDARY & SURFACE FINISHES,
ROAD & PARKING LEVELS. SHEET 1

Scale:

1:250

Paper Size:

A1

Status:

PLANNING

Drawn by:

MW

Date:

JANUARY 2025

Checked:

CD

Project No:

24181-A

Drawing No:

3020

Revision:

PL.2