


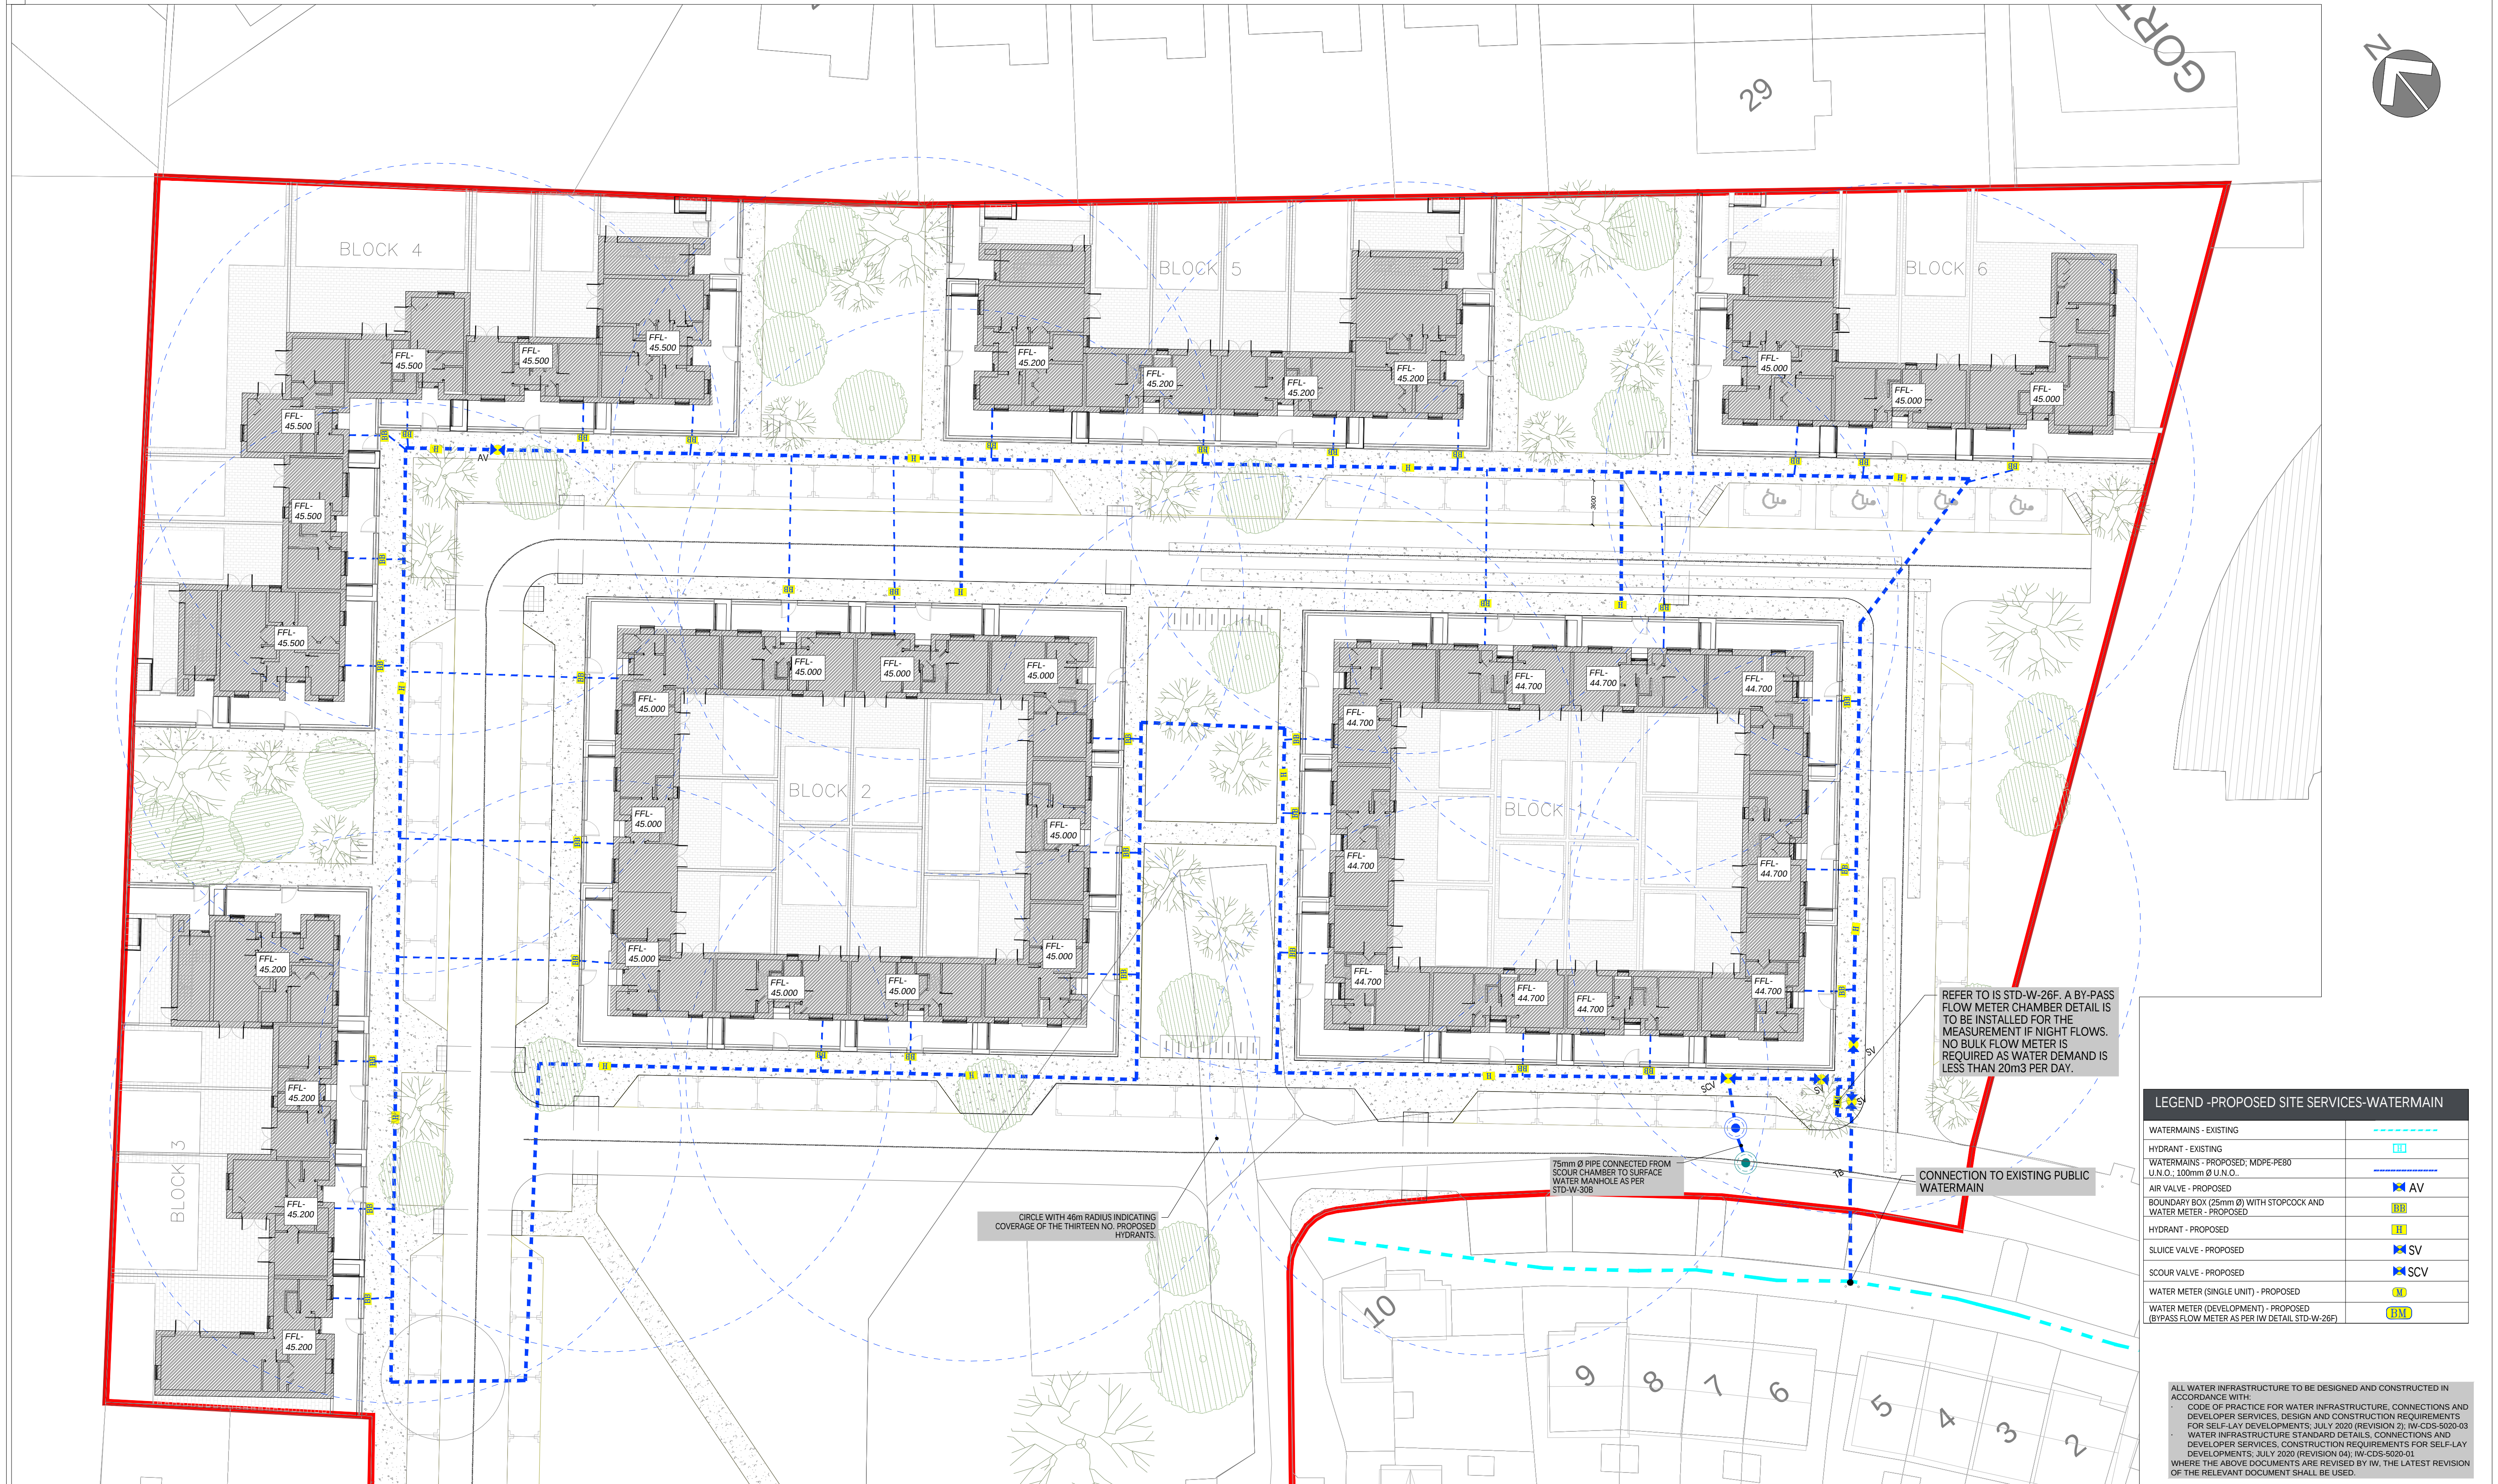

This Drawing is to be read in conjunction with the relevant Specifications & other Architectural & Engineering Drawings. Engineers to be informed immediately of any discrepancies before work proceeds.

Do Not Scale from this Drawing. Metric Figure Dimension only are to be used.

The Contractor is to ensure full compliance with the relevant Codes of Practice in accordance with the requirements of the current Building Regulations and all other statutory documents relevant to this project including the grant of planning permission, Fire Safety Certificate and Disability Access Certificate.

4. SDS (Structural Design Solutions) Ltd./ SDS-UK (Structural Design Solutions) Ltd. bear no liability for unilateral changes/modifications made during the course of construction based on the drawing prepared, without the written consent of the Engineer. The Engineer's acceptance of the revision by SDS (Structural Design Solutions) Ltd./ SDS-UK (Structural Design Solutions) Ltd.

PL-2	11.04.2025	MW	UPDATED FROM COMMENTS
PL-1	31.01.2025	MW	ISSUED FOR PLANNING
REV.	DATE	BY	DESCRIPTION

Project Title
PROPOSED HOUSING DEVELOPMENT AT GORT
MHAOLIR, ATHENRY, CO GALWAY

Stakes 1:250		Paper Size A1		Status PLANNING	
Drawn by MW		Date JANUARY 2025		Checked CD	
P:\2025\10-087 - Gateway (1) - PHA - History Housing Scheme Drawings\1-1A PHA\01-1-087 PHA\01-1-2025-1-1025-1025.dwg					
Project No. 24181-A		Drawing No. 3024		Revision PL.2	