


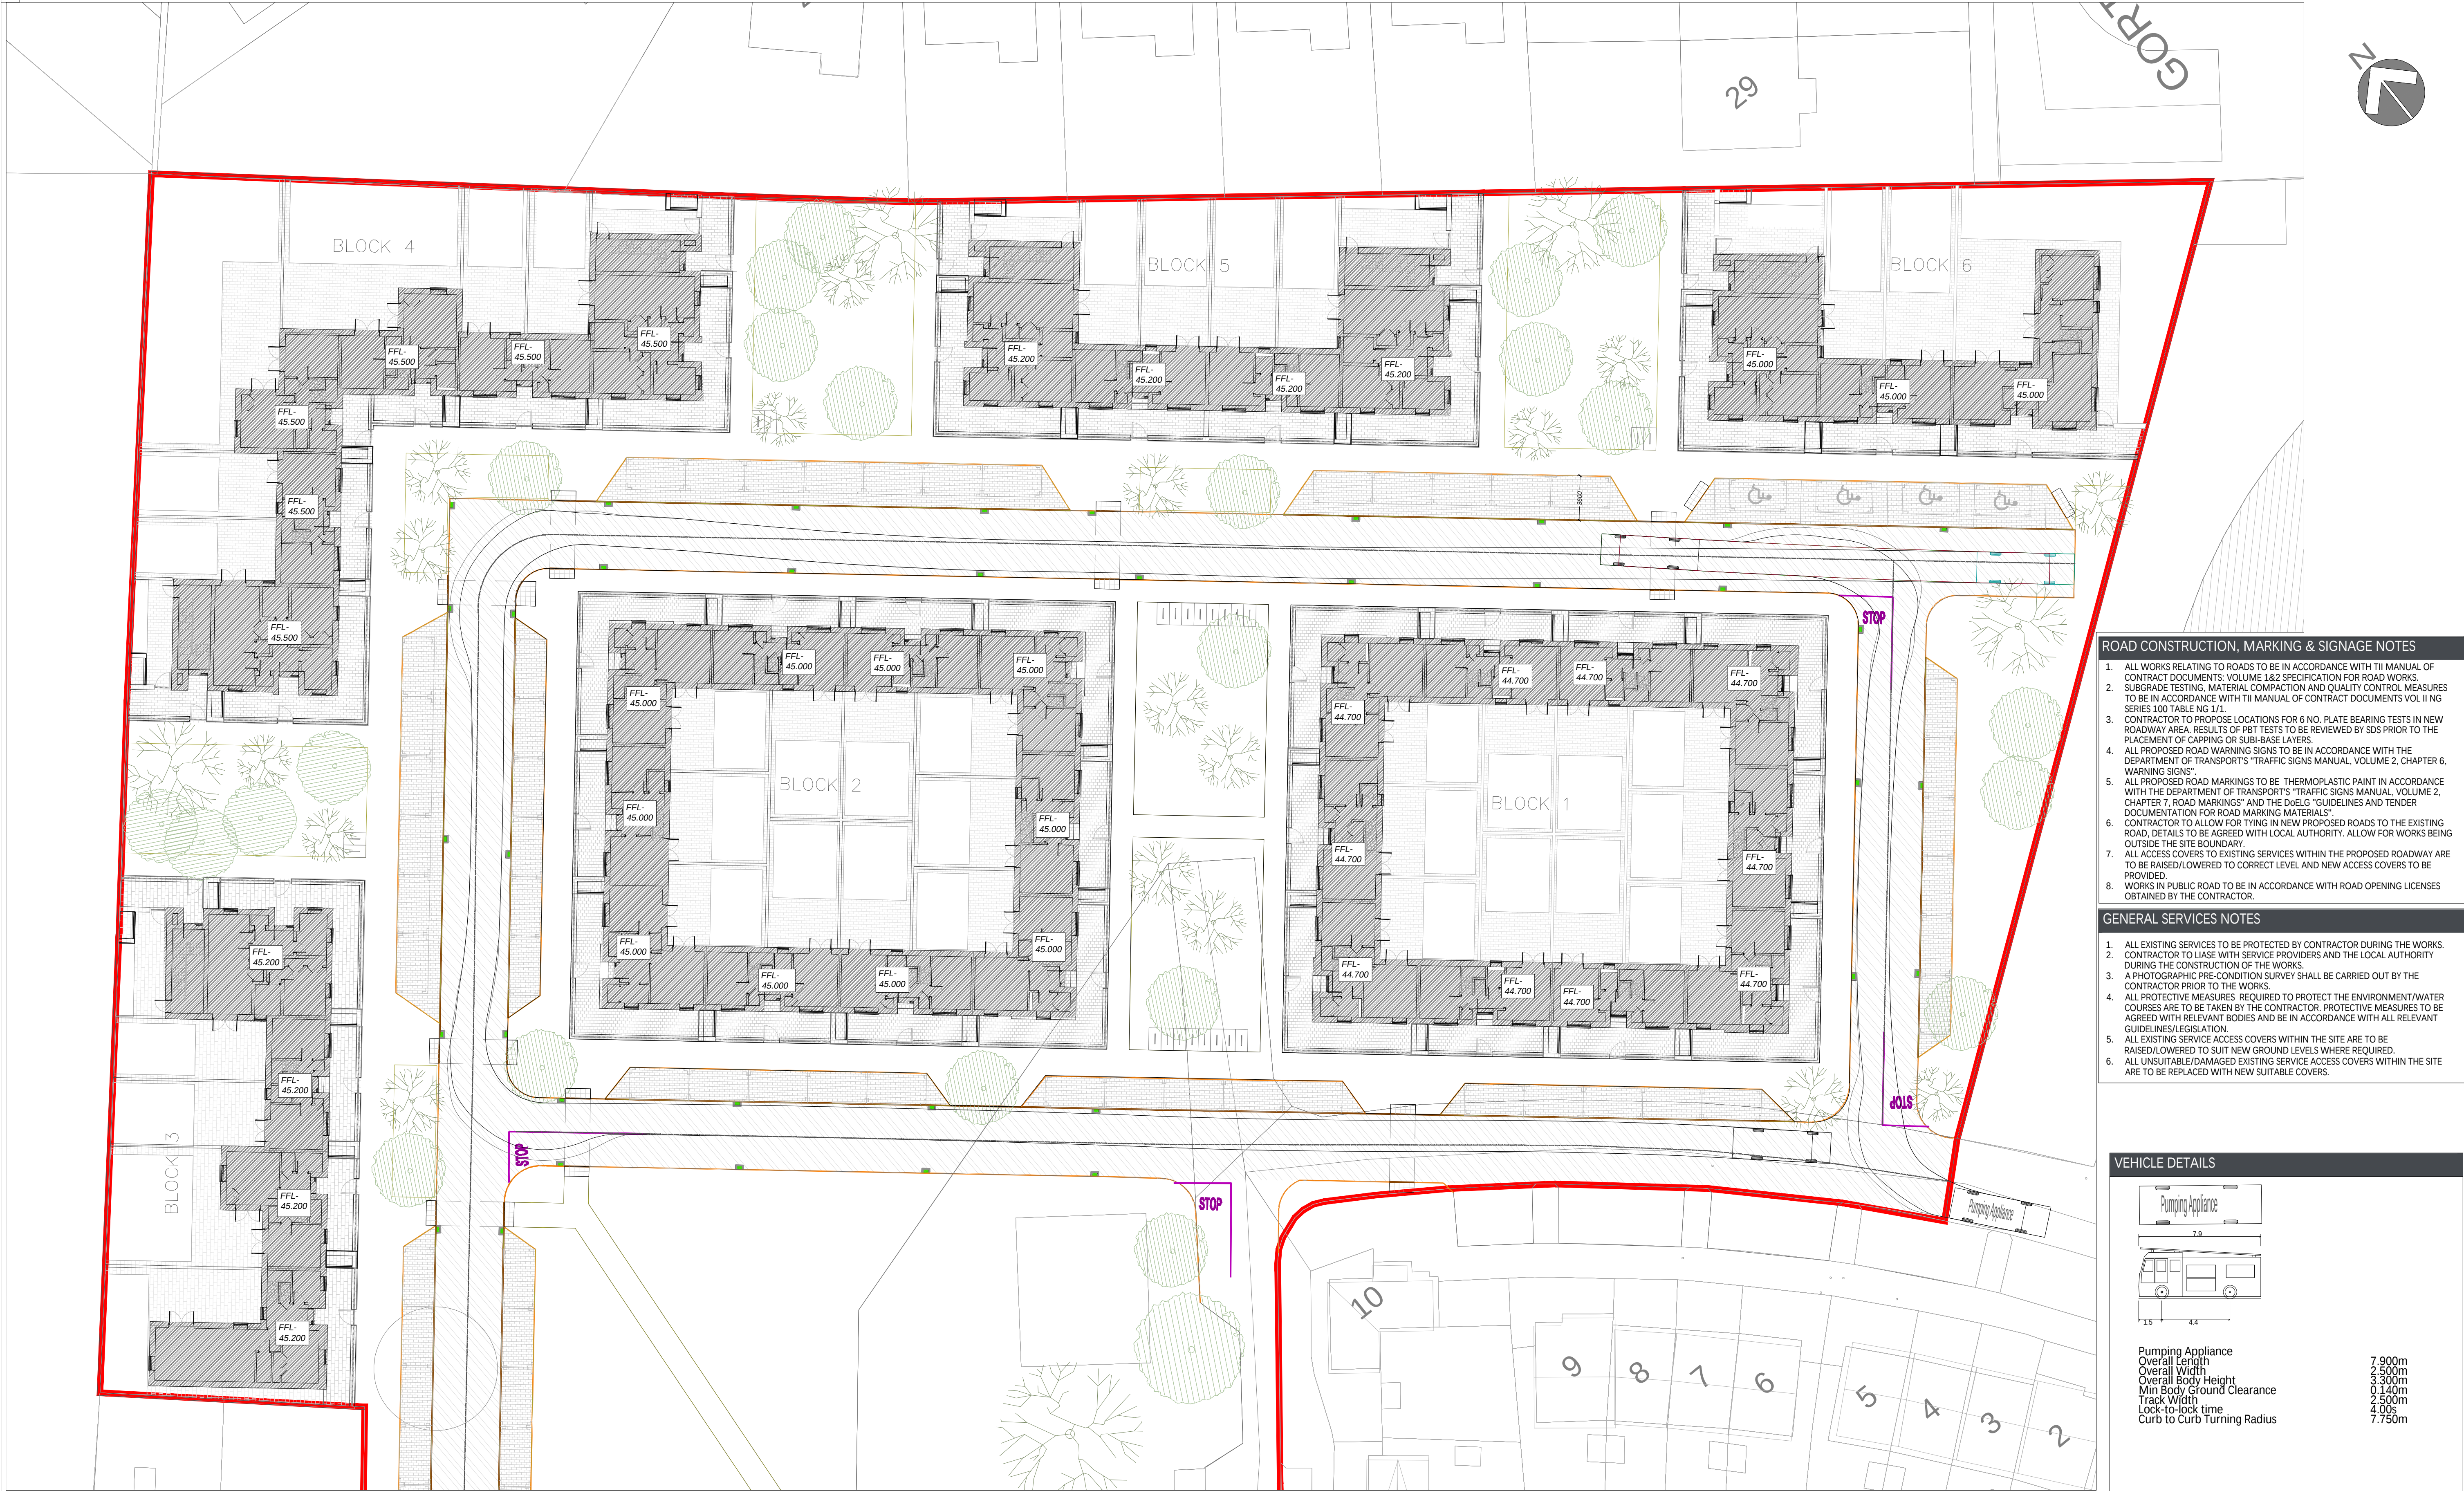

© THIS DRAWING IS PROTECTED BY COPYRIGHT AND IS THE PROPERTY OF SDS (Structural Design Solutions) Ltd. / SDS-UK Ltd. IT MAY NOT BE USED, REPRODUCED OR DISCLOSED TO ANYONE WITHOUT THE PRIOR WRITTEN APPROVAL OF THE AUTHORS.

CIVIL, STRUCTURAL & BUILDING ENGINEERS
DUBLIN • LONDON • CASTLEBAR • SPAIN

Head Office: Unit 9, N5 Business Park, Castlebar, Co. Mayo F23 E283. Tel: +353 (0)94 9034914
Dublin: Silverdale, Old Swords Road, Dublin 9, D19 CA24. Tel: +353 (0)1 6877480
London: Bridge House, 25-27 The Bridge, Weybridge, Surrey, TW20 9AB. Tel: +44 (0)20-30266724
Spain: Calle Virgen de Guadalupe, 44. Libella, 23400, Jaen.

SDS
design engineers

✉ info@structuraldesign.ie Web: www.structuraldesign.ie

DRAWING NOTES:

- This Drawing is to be read in conjunction with the relevant Specifications & other Architectural & Engineering Drawings. Engineers to be informed immediately of any discrepancies before work proceeds.
- Do Not Scale from this Drawing. -Metric Figured Dimension only are to be used.
- It is "The Contractors" responsibility to ensure that all works are carried out in accordance with the requirements of the current Building Regulations and all other statutory documents relevant to this project including the grant of planning permission, Fire Safety Certificate and Disability Access Certificate.
- SDS (Structural Design Solutions) Ltd./ SDS-UK (Structural Design Solutions) Ltd. bear no liability for unilateral changes/modifications made during the course of construction based on the drawing prepared, without prior consultation and confirmation of acceptance of the revision by SDS (Structural Design Solutions) Ltd./ SDS-UK (Structural Design Solutions) Ltd.

REV.	DATE	BY	DESCRIPTION
PL.1	11.04.2025	TD	ISSUED FOR PLANNING

Client	GALWAY COUNTY COUNCIL
Project Title	PROPOSED HOUSING DEVELOPMENT AT GORT MHAOLIR, ATHENRY, CO GALWAY

Drawing Title	SITE LAYOUT- SHOWING EMERGENCY VEHICLE ENTERING AND EXITING THE SITE
Drawn by	TD
Date	JANUARY 2025
Project No.	24181-A
Drawing No.	3026
Revision	PL.1

Scale	1:250	Page Size	A1	Status	PLANNING
Drawn by	TD	Date	JANUARY 2025	Checked	CD
Project No.	24181-A	Drawing No.	3026	Revision	PL.1