


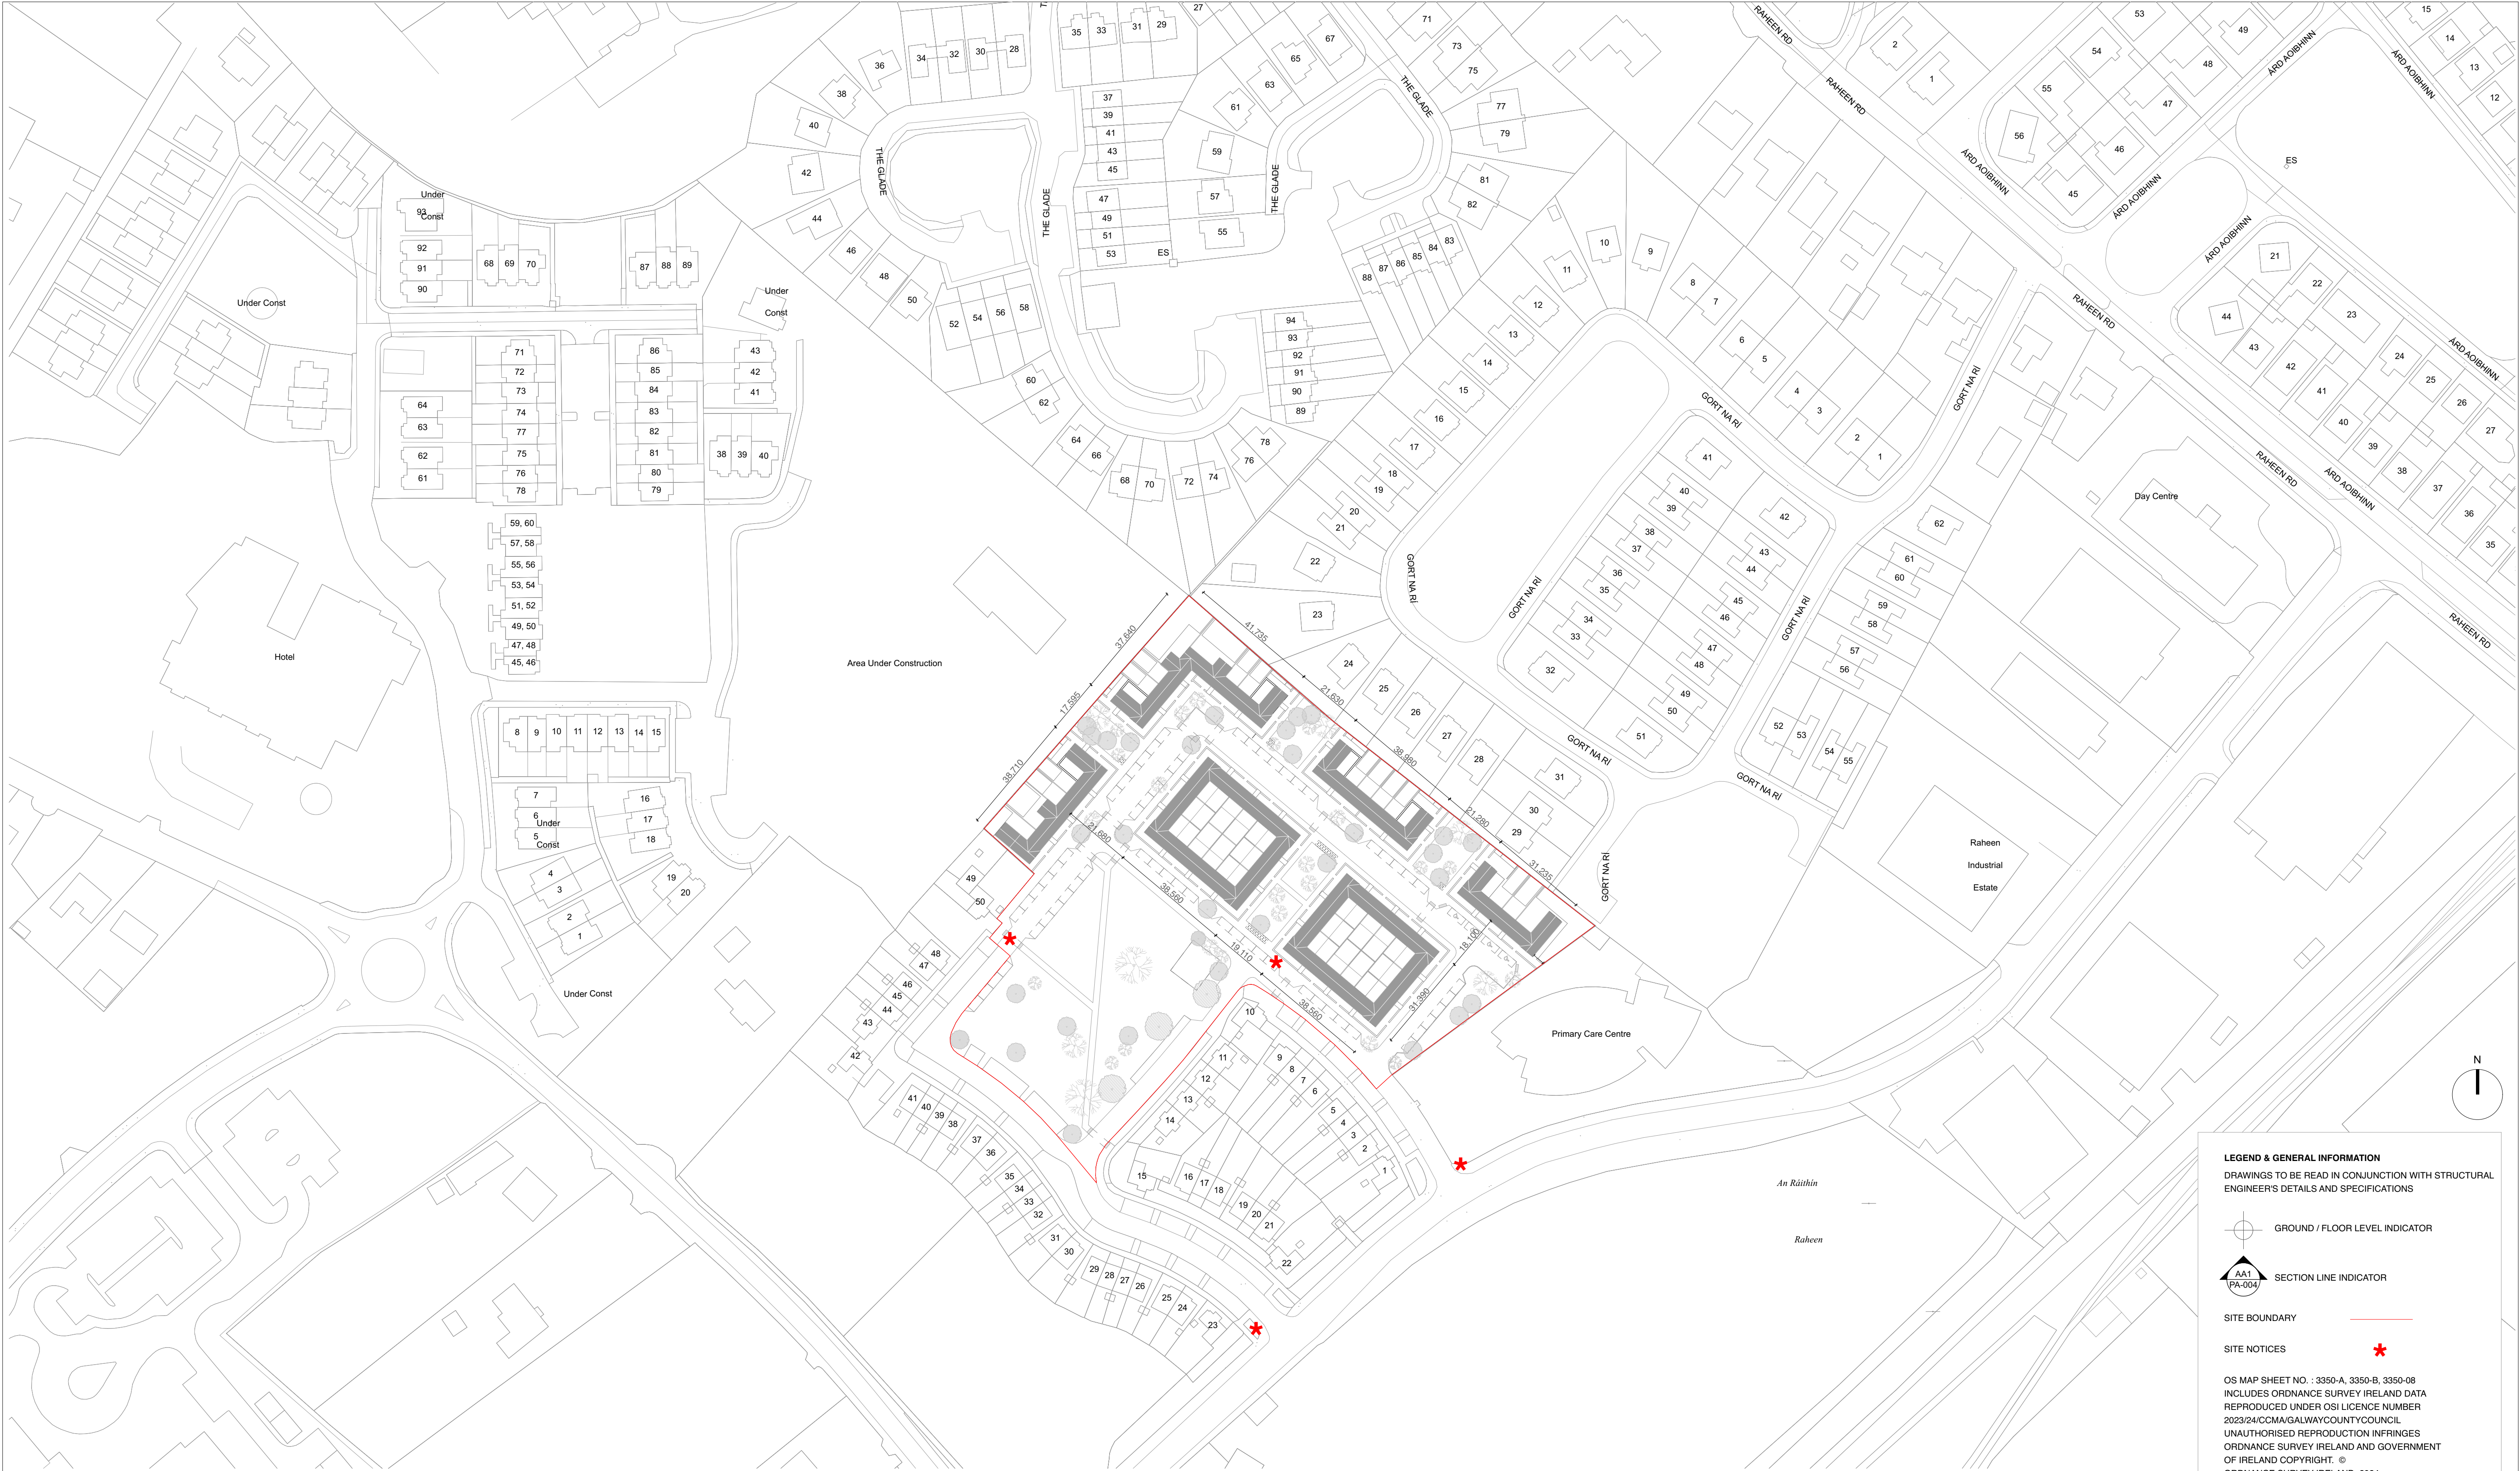

1
PA/901

PROPOSED - SITE LAYOUT PLAN

LEGEND & GENERAL INFORMATION

DRAWINGS TO BE READ IN CONJUNCTION WITH STRUCTURAL ENGINEER'S DETAILS AND SPECIFICATIONS

 GROUND / FLOOR LEVEL INDICATOR

 SECTION LINE INDICATOR

SITE BOUNDARY

SITE NOTICES

OS MAP SHEET NO. : 3350-A, 3350-B, 3350-08
INCLUDES ORDNANCE SURVEY IRELAND DATA
REPRODUCED UNDER OSI LICENCE NUMBER
2023/24/CSMA/GALWAYCOUNTYCOUNCIL
UNAUTHORISED REPRODUCTION INFRINGES
ORDNANCE SURVEY IRELAND AND GOVERNMENT
OF IRELAND COPYRIGHT. ©
ORDNANCE SURVEY IRELAND, 2024

REVISIONS		STATUS		DRAWN	CHECKED
A	25/04/2025	FA	ISSUED FOR APPROVAL	KMS	PK

STATUS : PR - PRELIMINARY ISSUE; FI - FOR INFORMATION; FA - FOR APPROVAL; FP - FOR PRICING; FC - FOR CONSTRUCTION

PROJECT: Social Housing Development Athenry
DRAWING: Proposed Site Layout Plan
JOB NO: 2429 CLIENT: Galway County Council
DATE: APR '25 SCALE: 1:1000 @ A1 / 1:2000 @ A3
PAUL KEOGH ARCHITECTS, CATHEDRAL COURT, NEW ST. DUBLIN 8
TEL NO: 01 6791551 FAX NO: 01 6793476 E-MAIL: info@pka.ie

DRAWING NO.: 2429 / PA / 901 / A

NOTIFY ARCHITECT OF ANY DISCREPANCIES - CHECK DIMENSIONS ON SITE - DO NOT SCALE.
USE FIGURED DIMENSIONS ONLY - COPYRIGHT RESERVED - PAUL KEOGH ARCHITECTS ©

