


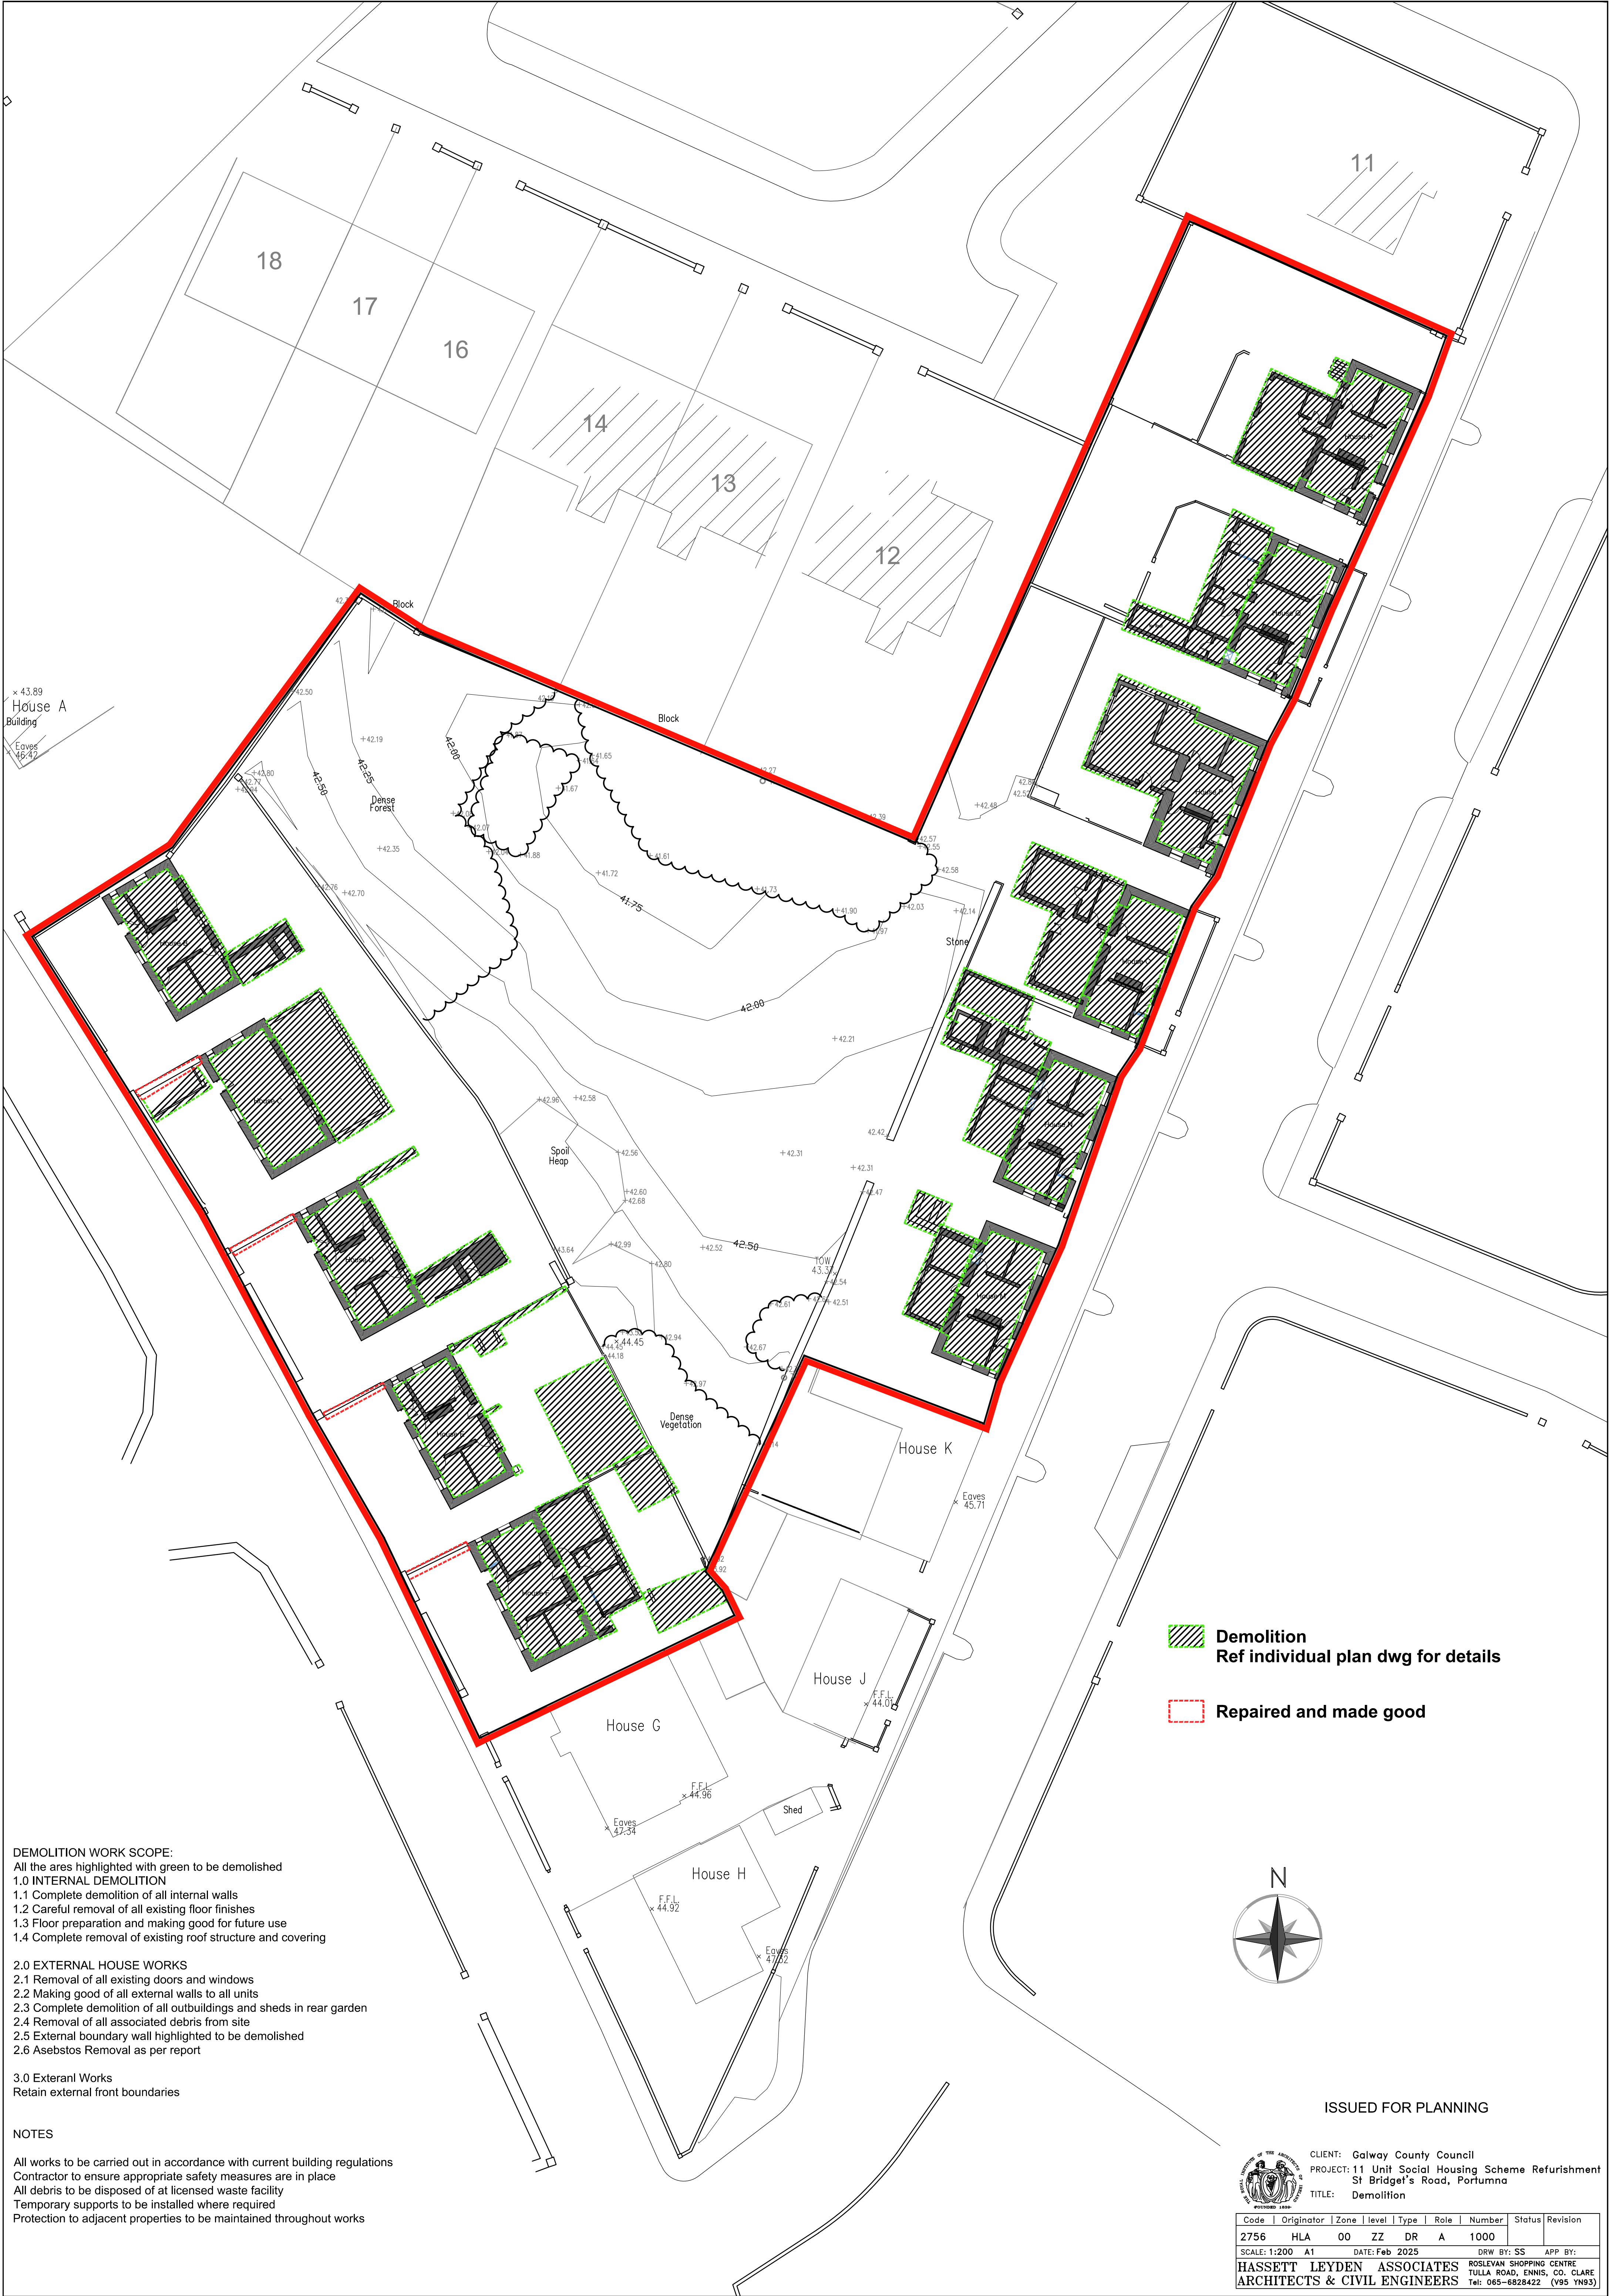

DEMOLITION WORK SCOPE:
All the areas highlighted with green to be demolished
1.0 INTERNAL DEMOLITION
1.1 Complete demolition of all internal walls
1.2 Careful removal of all existing floor finishes
1.3 Floor preparation and making good for future use
1.4 Complete removal of existing roof structure and covering


2.0 EXTERNAL HOUSE WORKS
2.1 Removal of all existing doors and windows
2.2 Making good of all external walls to all units
2.3 Complete demolition of all outbuildings and sheds in rear garden
2.4 Removal of all associated debris from site
2.5 External boundary wall highlighted to be demolished
2.6 Asbestos Removal as per report

3.0 External Works
Retain external front boundaries

NOTES

All works to be carried out in accordance with current building regulations
Contractor to ensure appropriate safety measures are in place
All debris to be disposed of at licensed waste facility
Temporary supports to be installed where required
Protection to adjacent properties to be maintained throughout works

- Demolition
Ref individual plan dwg for details
- Repaired and made good

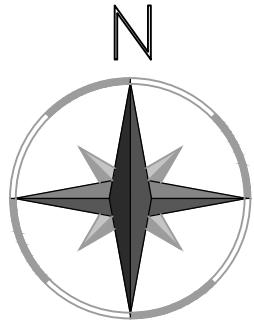

ISSUED FOR PLANNING



CLIENT: Galway County Council
PROJECT: 11 Unit Social Housing Scheme Refurbishment
St Bridget's Road, Portumna
TITLE: Demolition

Code	Originator	Zone	Level	Type	Role	Number	Status	Revision
2756	HLA	00	ZZ	DR	A	1000		
SCALE: 1:200		A1	DATE: Feb 2025		DRW BY: SS		APP BY:	
HASSETT LEYDEN ASSOCIATES					ROSLEVAN SHOPPING CENTRE			
ARCHITECTS & CIVIL ENGINEERS					TULLA ROAD, ENNIS, CO. CLARE			
					Tel: 065-6828422 (V95 YN93)			