


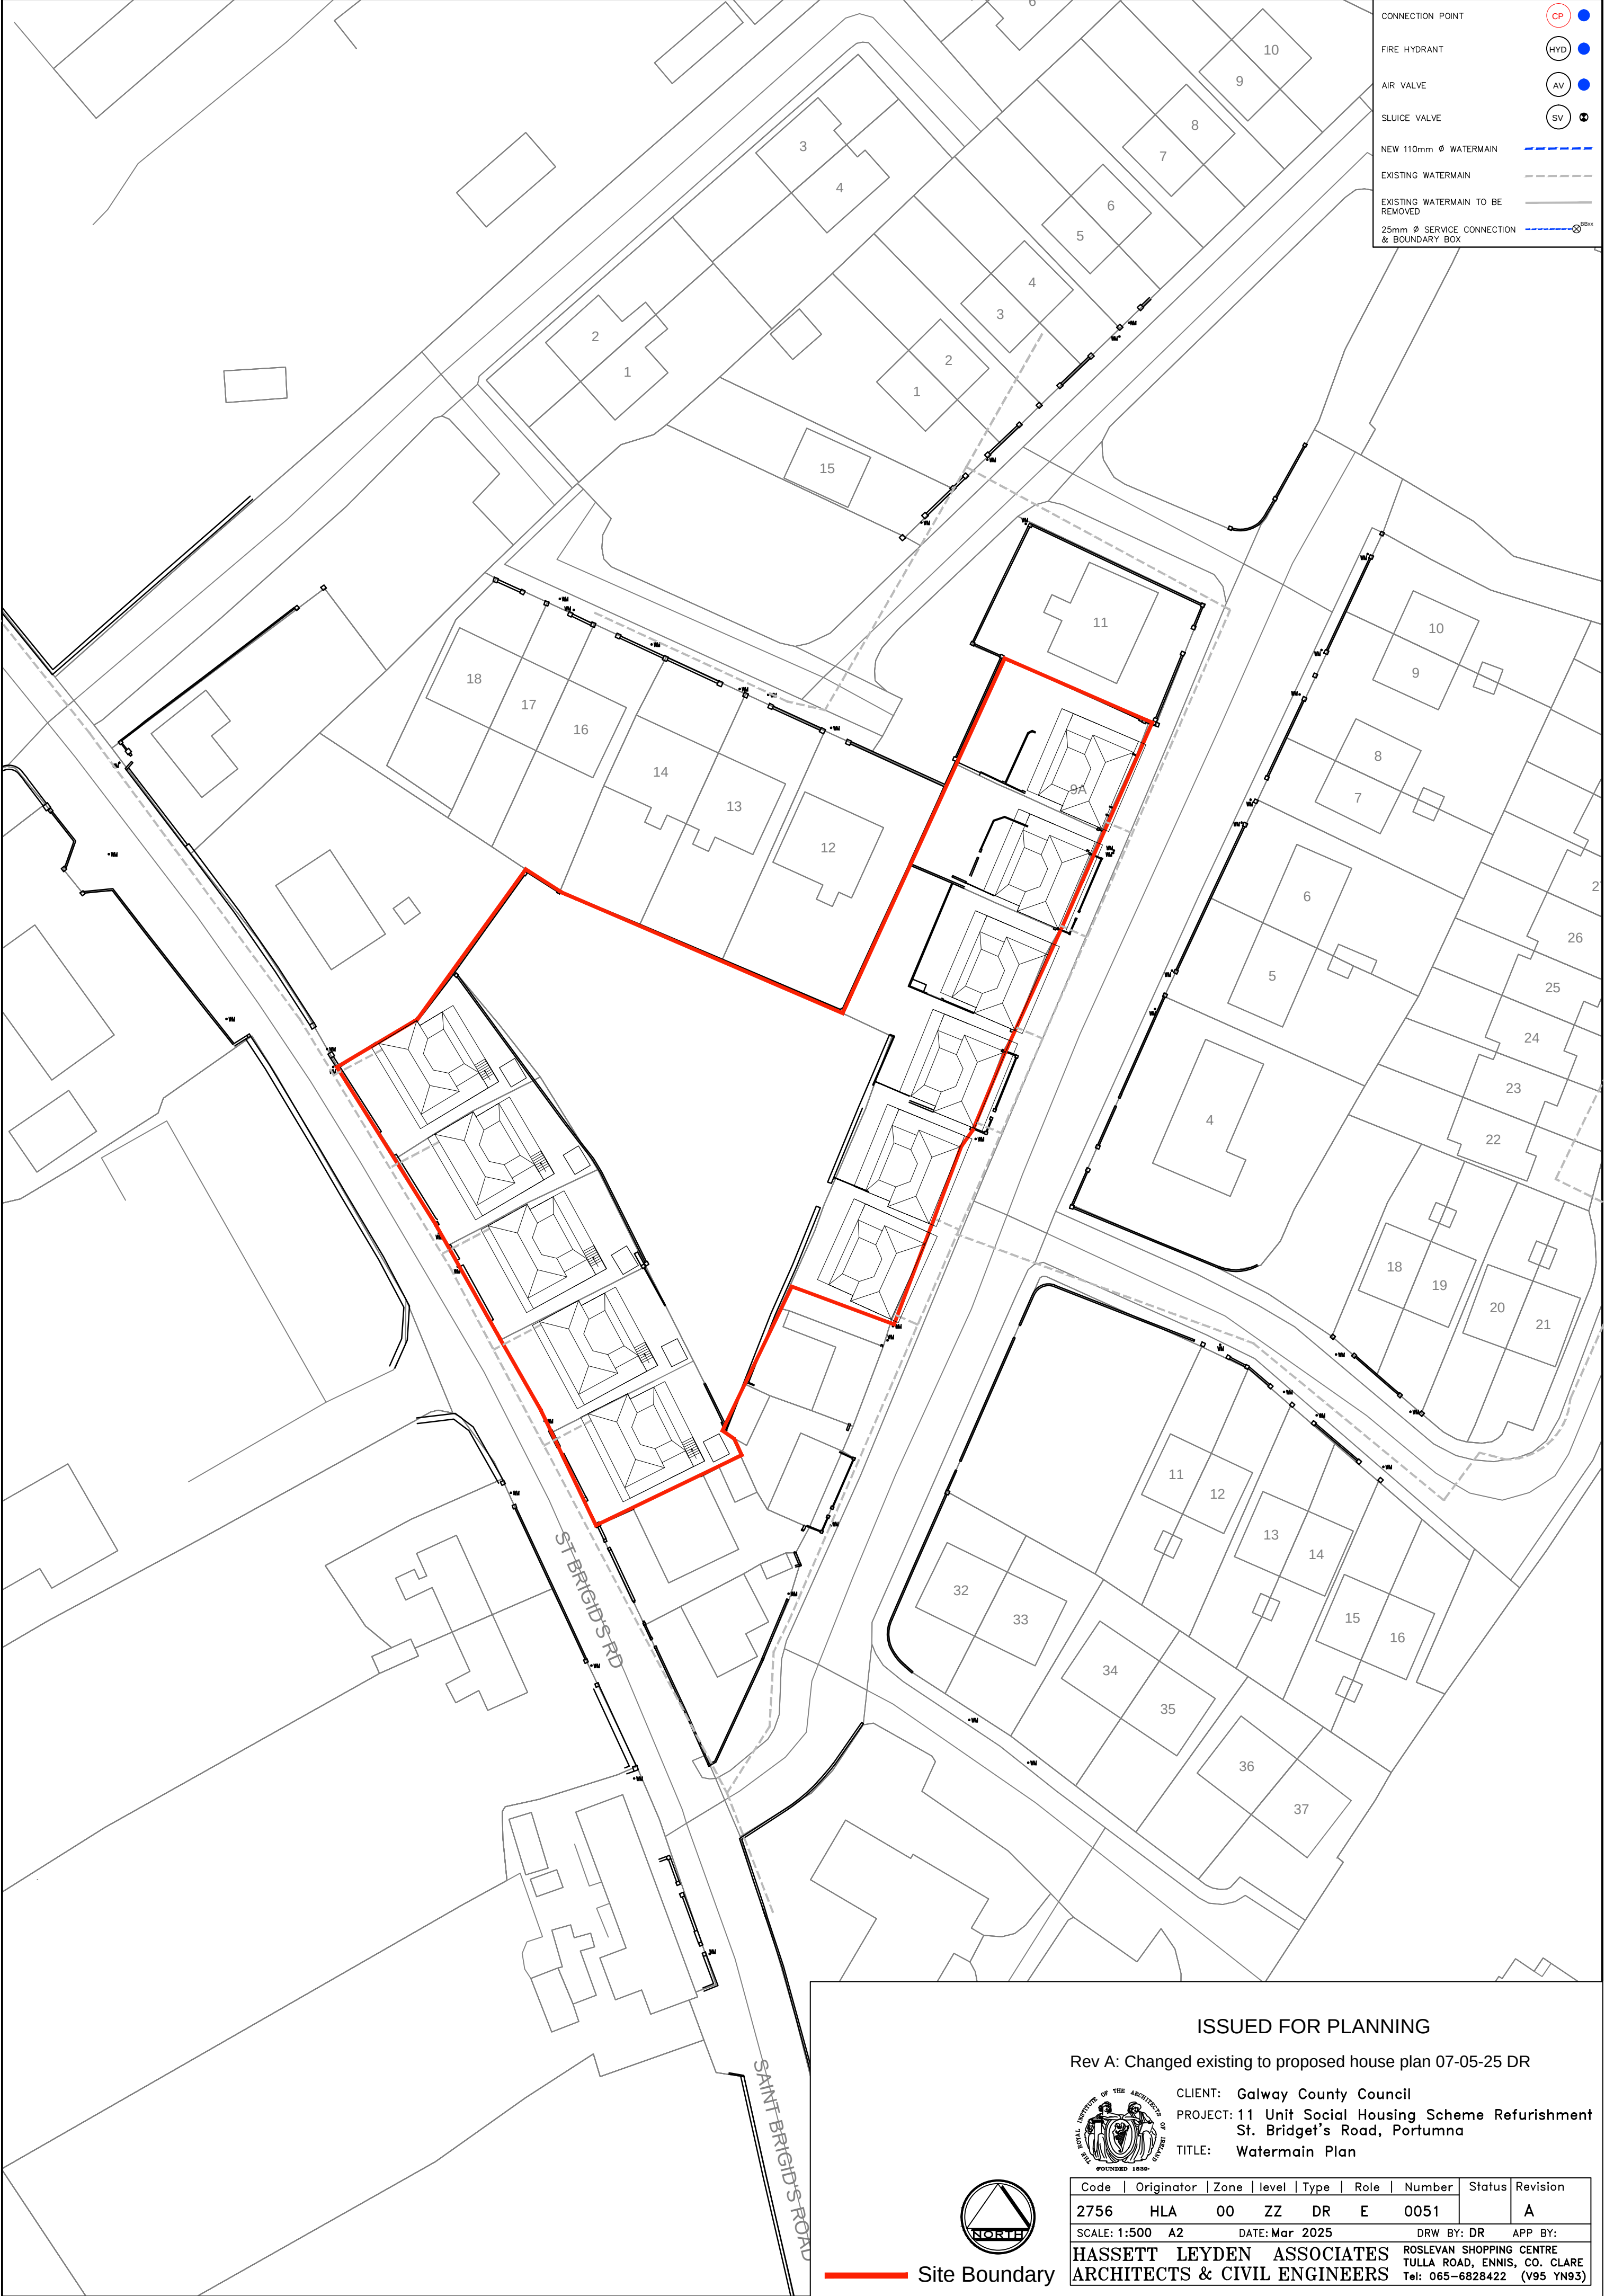

CONNECTION POINT

FIRE HYDRANT

AIR VALVE

SLUICE VALVE

NEW 110mm Ø WATERMAIN

EXISTING WATERMAIN

EXISTING WATERMAIN TO BE REMOVED

25mm Ø SERVICE CONNECTION & BOUNDARY BOX

ISSUED FOR PLANNING

Rev A: Changed existing to proposed house plan 07-05-25 DR



CLIENT: Galway County Council
PROJECT: 11 Unit Social Housing Scheme Refurbishment
St. Bridget's Road, Portumna
TITLE: Watermain Plan



Site Boundary

Code	Originator	Zone	level	Type	Role	Number	Status	Revision
2756	HLA	00	ZZ	DR	E	0051		
SCALE: 1:500		A2	DATE: Mar 2025			DRW BY: DR		APP BY:
HASSETT LEYDEN ASSOCIATES						ROSLEVAN SHOPPING CENTRE		
ARCHITECTS & CIVIL ENGINEERS						TULLA ROAD, ENNIS, CO. CLARE		
						Tel: 065-6828422 (V95 YN93)		