
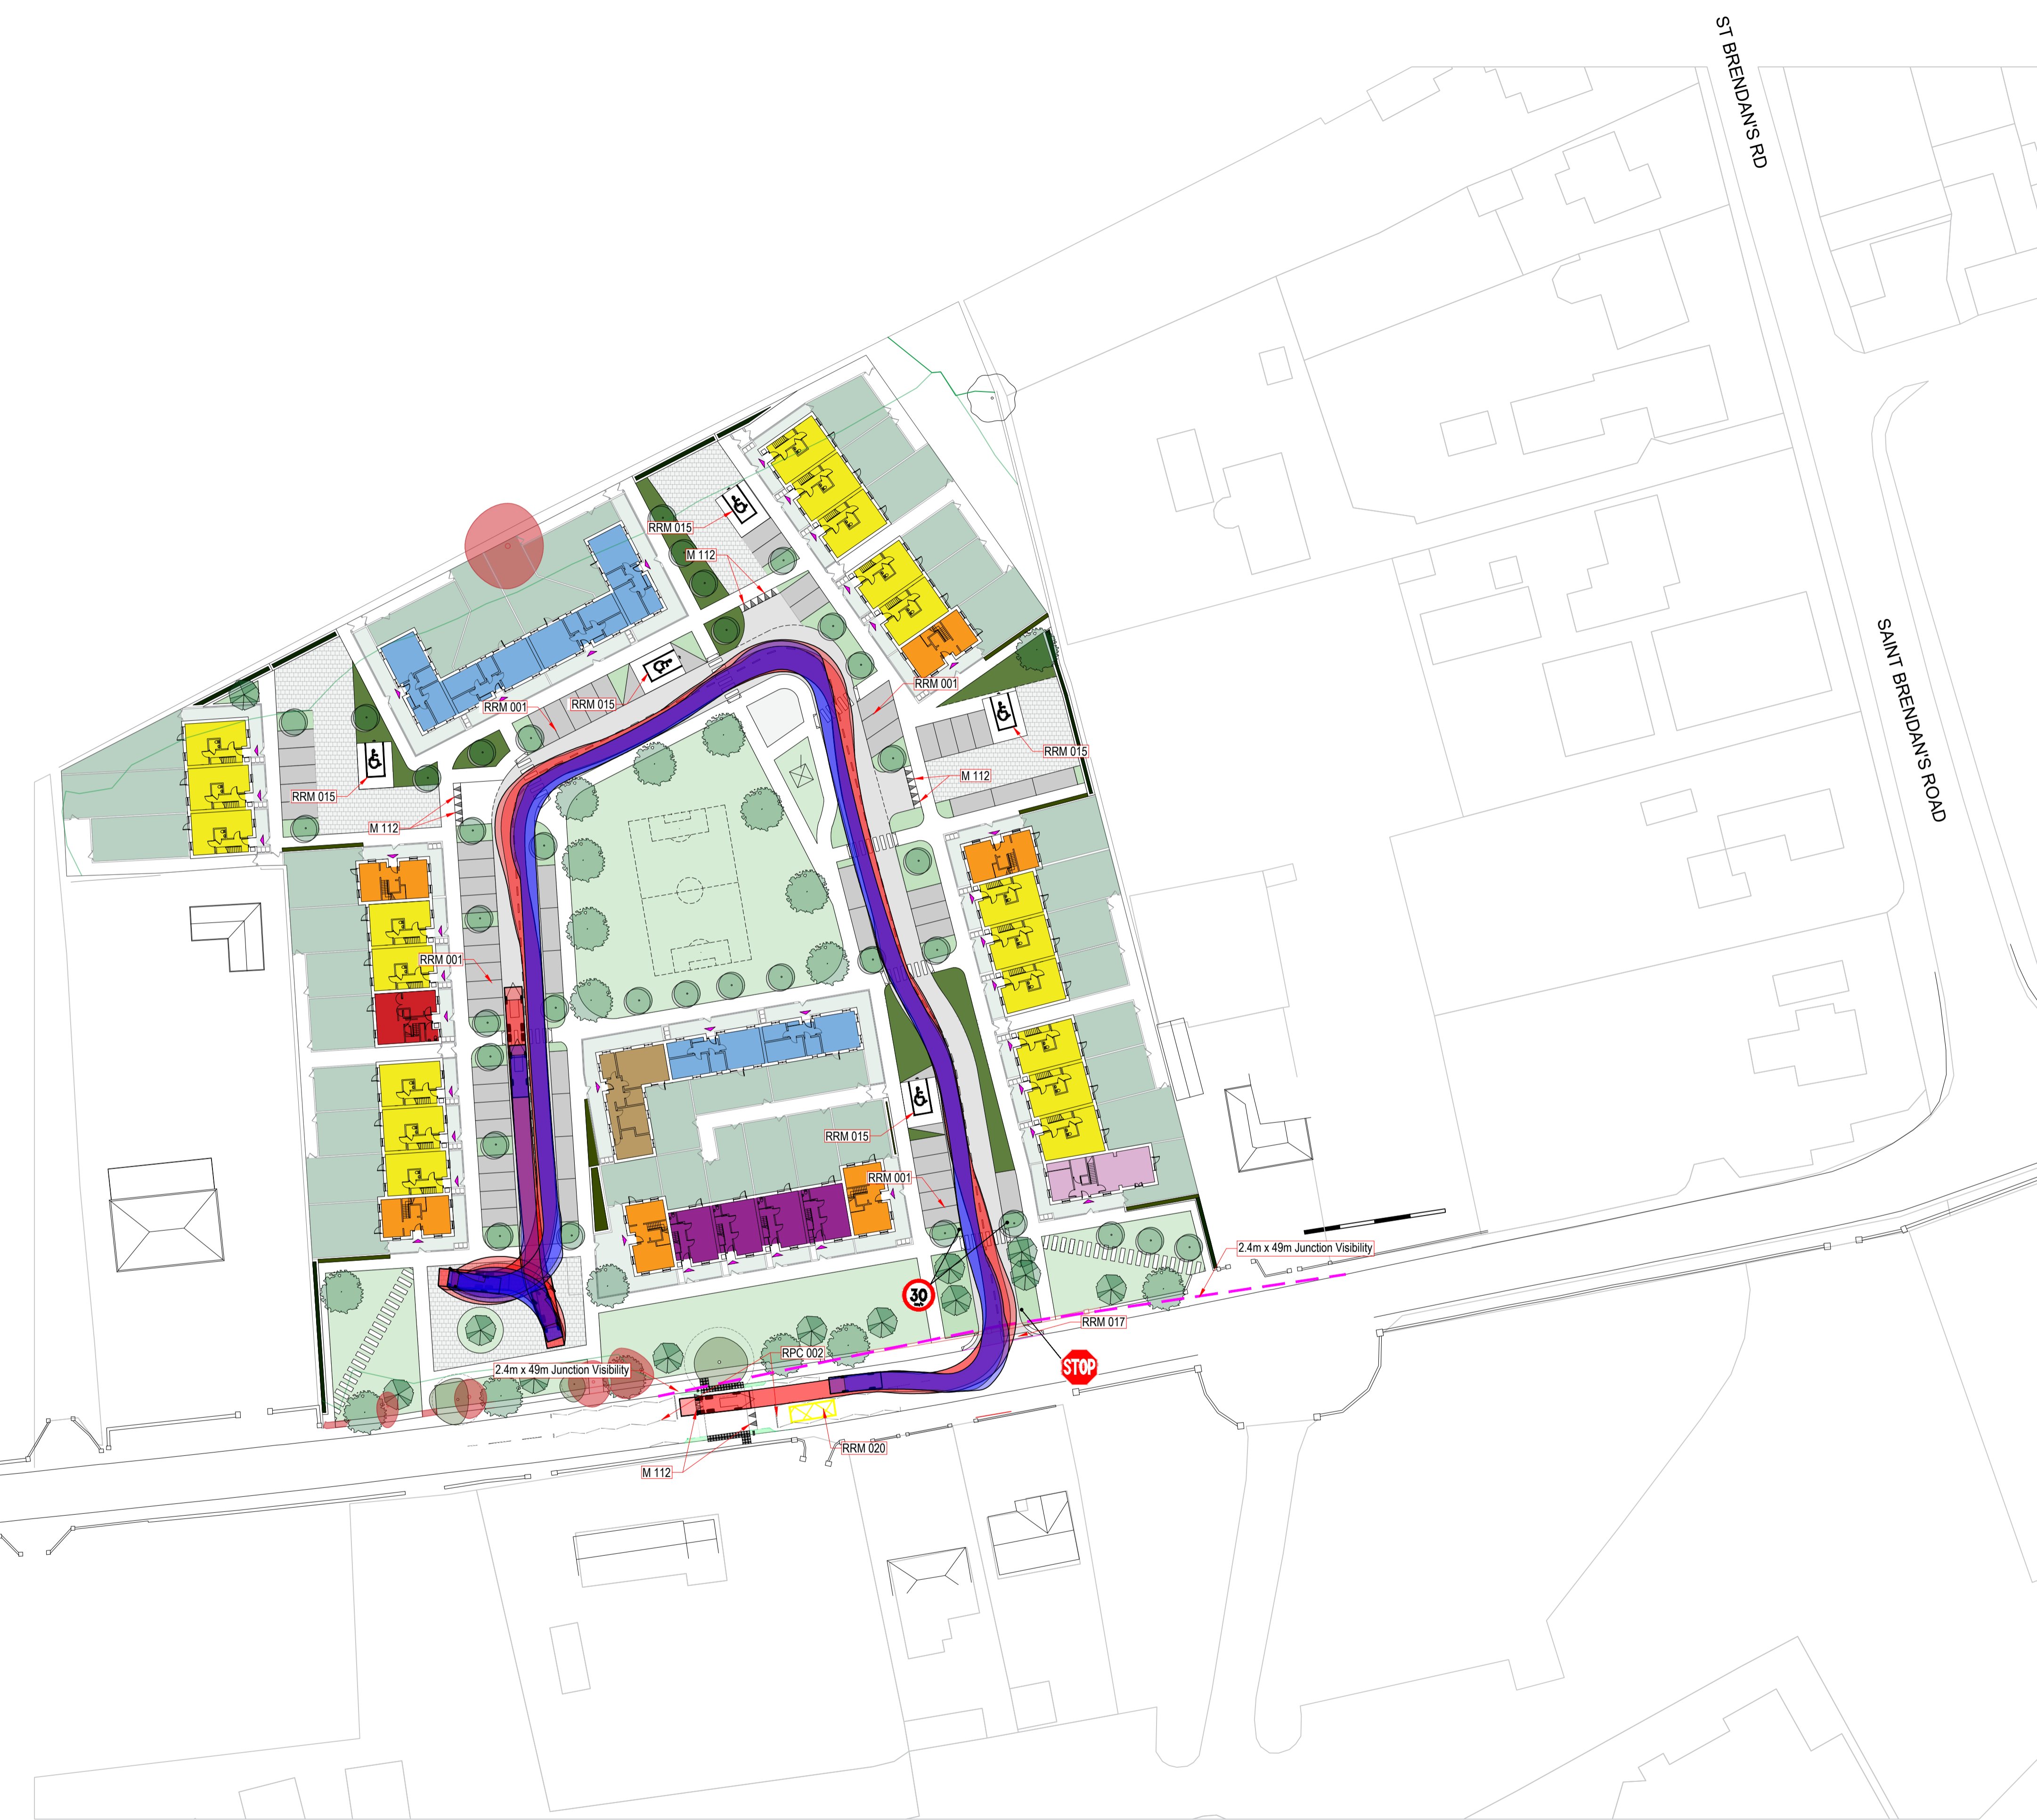


© CST Group
 This drawing and any design herein is the copyright of the Consultants and must not be reproduced without written consent. All drawings remain the property of the Consultants. Figured dimension only to be taken from this drawing. All dimensions to be checked on site. Consultants to be informed immediately of any discrepancies before work proceeds.
 © Taille Eireann - Surveying
 Taille Eireann - Surveying Licence Number CYAL50369672

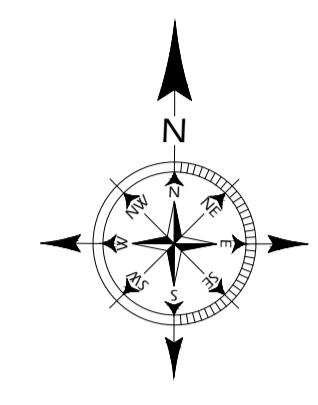

Fire Tender	
Overall Length	7.334m
Overall Width	3.34m
Overall Body Height	4.125m
Min Body Ground Clearance	2.28m
Track Width	2.28m
Lock to Lock Time	6.50 sec
Kerb to Kerb Turning Radius	8.000m

Large Refuse Vehicle (3 axle)	
Overall Length	9.860m
Overall Width	3.34m
Overall Body Height	4.125m
Min Body Ground Clearance	0.26m
Track Width	0.26m
Lock to Lock Time	4.50 sec
Kerb to Kerb Turning Radius	9.500m

NOTES:
 1. ALL ROAD MARKINGS AND SIGNAGE TO COMPLY WITH THE TRAFFIC SIGNS MANUAL
 2. ALL TRAFFIC SIGN TO BE MOUNTED ON 76mm POLES

KEY:
 - Junction visibility 2.4m x 49m
 RUS 027
 RUS 044

REV.	AMENDMENT	BY	DATE

DRAWN:	SMD	TECH. CHECK:	KL
SCALE @ A1:	1:500	ENG. CHECK:	FF
DATE:	20.05.25	APPROVED:	FF
STAGE:	Planning		
JOB TITLE:	Proposed Housing Development Portunna, Co. Galway		
DRAWING TITLE:	Swept Path Analysis, Junction Visibility Road Markings & Signage		
CLIENT:	Galway County Council		
DRAWING No:	124422-001	REV:	PL0