



ESB Networks Unit Sub



1. THIS DRAWING SHALL BE READ IN CONJUNCTION WITH ALL OTHER RELEVANT DRAWINGS & CONTRACT DOCUMENTS.
2. WHILST BEST EFFORTS HAVE BEEN MADE TO ENSURE THE ACCURACY OF THE INFORMATION DETAILED ON THIS DRAWING ACCURACY CANNOT BE GUARANTEED AND THEREFORE THIS INFORMATION IS ONLY PROVIDED AS A GENERAL GUIDE. NO LIABILITY ACCEPTED FOR ANY DISCREPANCY, OMISSION OR DEVIATION FROM THE ACTUAL POSITION OF MAINS AND SERVICES.
3. THE CONTRACTOR IS RESPONSIBLE FOR LOCATING & VERIFYING ALL EXISTING UNDERGROUND & OVERHEAD UTILITY SERVICES ON AND ADJACENT TO THE SITE PRIOR TO COMMENCING ANY WORKS.
4. THE CONTRACTOR SHALL INFORM THE CLIENT & THE ENGINEER OF WORKS WHICH NEED TO TAKE PLACE OUTSIDE OF THE WORKS AREAS.
5. THE CONTRACTOR SHALL NOTE THAT ALL WORKS ASSOCIATED WITH THE MODIFICATIONS TO THE EXISTING SERVICES SHALL ONLY TAKE PLACE ONCE A PROJECT SPECIFIC METHOD STATEMENT HAS BEEN SUBMITTED AND APPROVED.
6. ALL EXISTING SERVICES TO BE DISCONNECTED & REINSTATED AS APPROPRIATE DURING THE WORKS.
7. TEMPORARY LINKS AS NECESSARY ARE TO BE PROVIDED TO MINIMISE ANY SHUTDOWNS.
8. THE CONTRACTOR SHALL ALLOW FOR ALL EXISTING SERVICES TO BE IDENTIFIED AND LABELED BEFORE DIVERSION AND NEW WORKS CAN BE CARRIED OUT.
9. AT ALL TIMES THE CONTRACTOR IS TO BE AWARE OF THE PRESENCE OF EXISTING UNDERGROUND SERVICES IN THE VICINITY OF THE SITE.
10. SERVICES TO INDIVIDUAL PROPERTIES ARE NOT INCLUDED BUT THEIR PRESENCE SHOULD BE ANTICIPATED. THE DEPTHS OF UNDERGROUND CABLES MUST NEVER BE ASSUMED.
11. THIS DRAWING INDICATES THE APPROXIMATE LOCATION OF EXISTING UTILITY OVERHEAD & UNDERGROUND SERVICE ROUTES IN THE GENERAL AREA OF THE PROPOSED WORKS BASED ON EACH OF THE RELEVANT UTILITY COMPANY EXISTING INFRASTRUCTURE MAPS. VARMING TAKES NO RESPONSIBILITY FOR THE ACCURACY OR COMPLETENESS OF THIS INFORMATION. IT IS THE USER'S RESPONSIBILITY TO INDEPENDENTLY VERIFY THE INFORMATION AND THE EXACT LOCATION OF UNDERGROUND CABLES AND OVERHEAD LINES. BEFORE ANY MECHANICAL EXCAVATION IS UNDERTAKEN, THE ACTUAL LOCATION OF ALL UNDERGROUND CABLES MUST BE ESTABLISHED AND VERIFIED. THE SITE VARMING TAKES NO RESPONSIBILITY FOR AND SHALL BEAR NO LIABILITY, HOWEVER ARISING, IN RELATION TO ANY DAMAGE, INJURY/DEATH OR LOSS OF SUPPLY AS A RESULT OF DAMAGE OR INTERFERENCE WITH ANY UTILITY PROVIDER NETWORK.

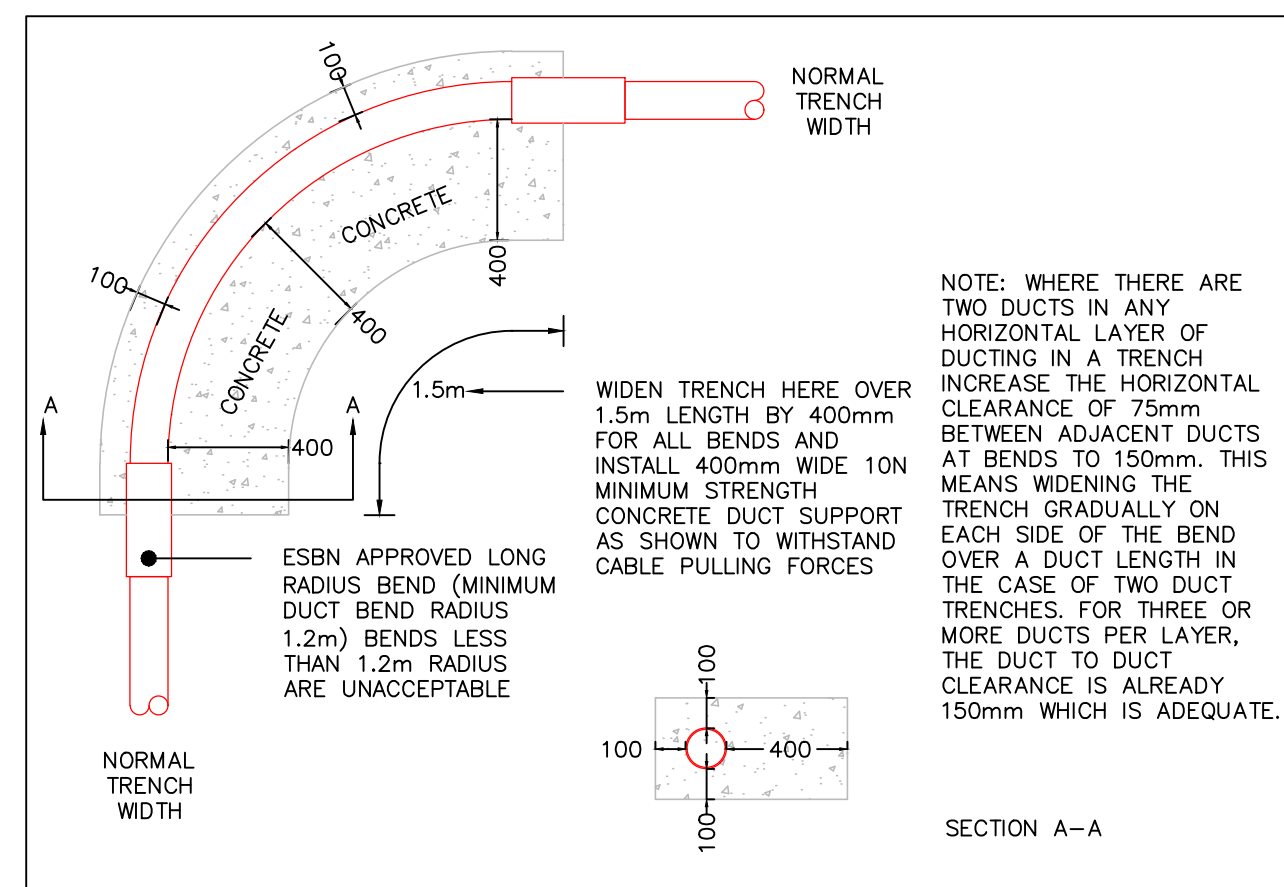

○ PLAN & CROSS SECTION VIEW OF TRENCH WIDENING AT BEND POSITIONS
1:25 (A1)

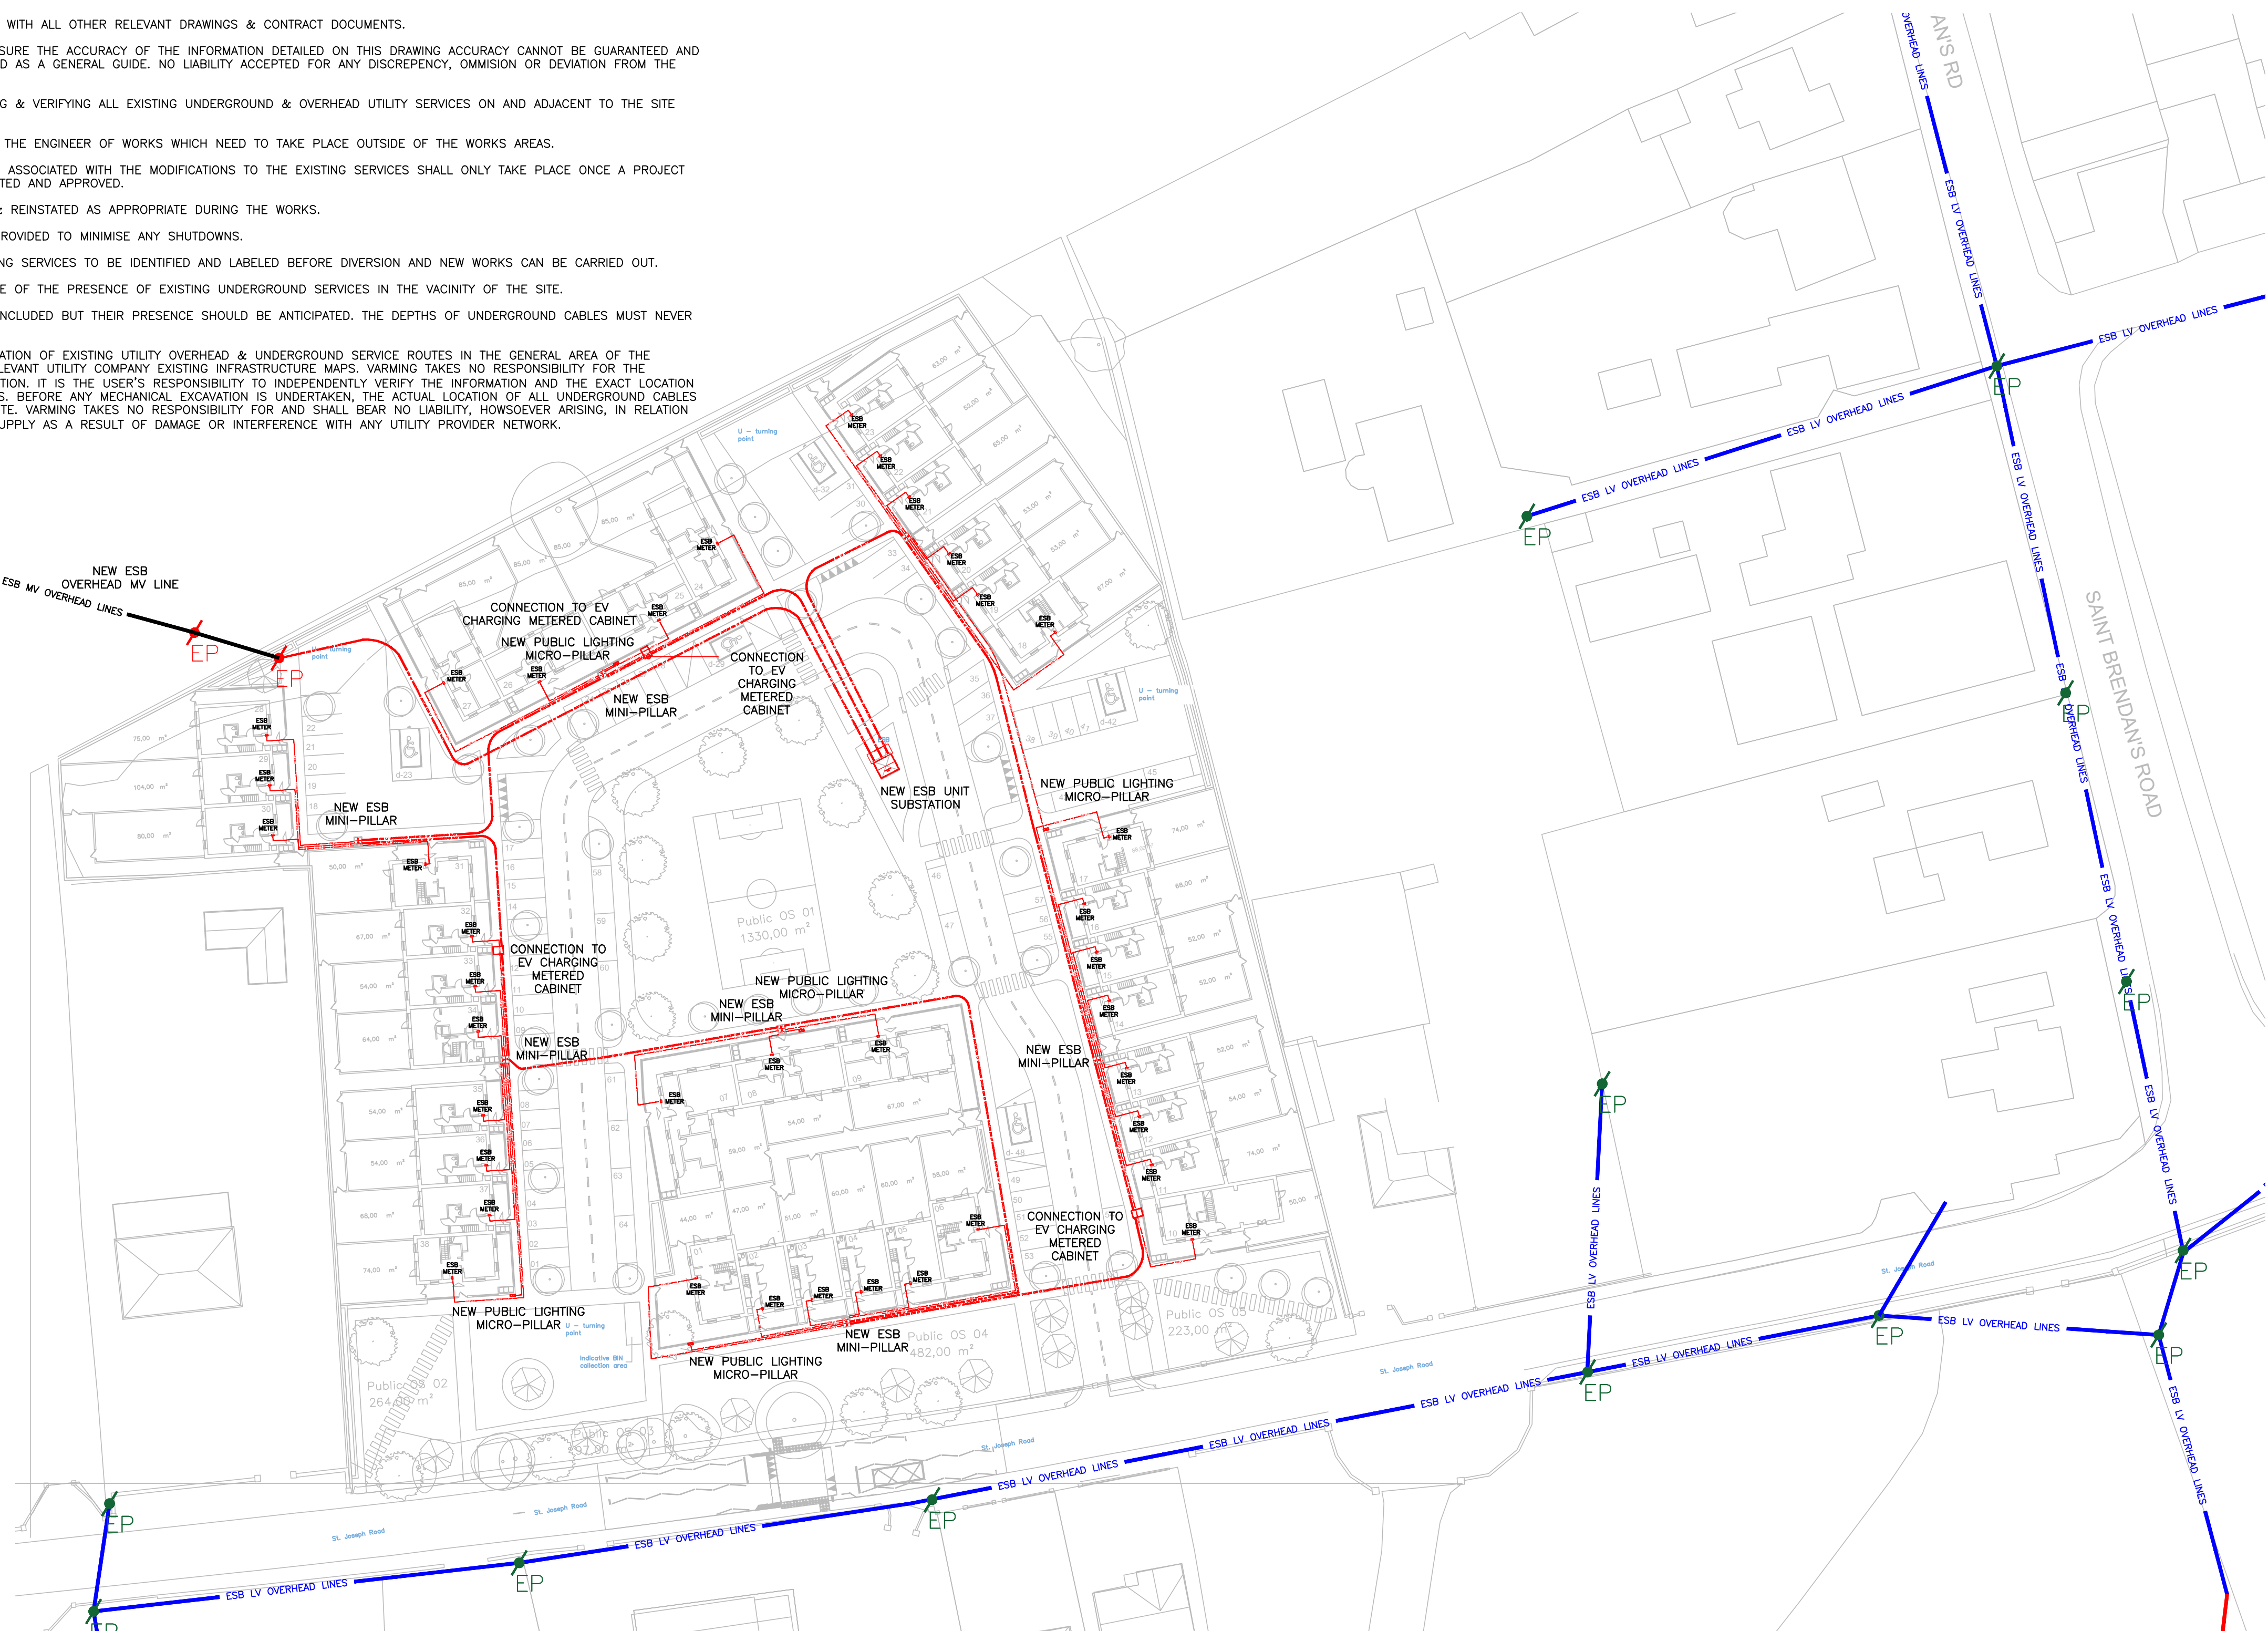

- A. DO NOT SCALE FROM THIS DRAWING-
WORK ONLY FROM FIGURED DIMENSIONS.
- B. ALL ERRORS & OMISSIONS TO BE REPORTED TO THE
CONSULTING ENGINEER
- C. THIS DRAWING IS TO BE READ IN CONJUNCTION WITH ARCHITECTS
AND STRUCTURAL ENGINEER'S DRAWINGS.
- D. REFER TO DOCUMENT REGISTER FOR DESCRIPTION
OF STATUS CODES.

C01	A3	May 25	Part 8 Submission	K.M.	
P02	S3	May 25	Stage 1 Revised Scheme	K.M.	
P01	S3	Mar. 25	Stage 1 Information	K.M.	
Rev	Status	Date	Description	D.E.	

Client	Galway County Council
Project Title	St. Joseph's Road Portumna Co. Galway

Drawing Title	Proposed ESB Networks Infrastructure
---------------	--------------------------------------



Dublin	01 4872300
Cork	021 2375080
Roscommon	090 6602380
Website	www.varming.ie



Revision	Project Drawing Reference			
C01	24768-VCE-ZZ-ZZ-DR-E-1000			
Status	Varming Project Number			
A3	24768			
Date	Checked By	Drawn By	Scale	
Mar. '25	J.G.	K.M	1:500 @ A1	