


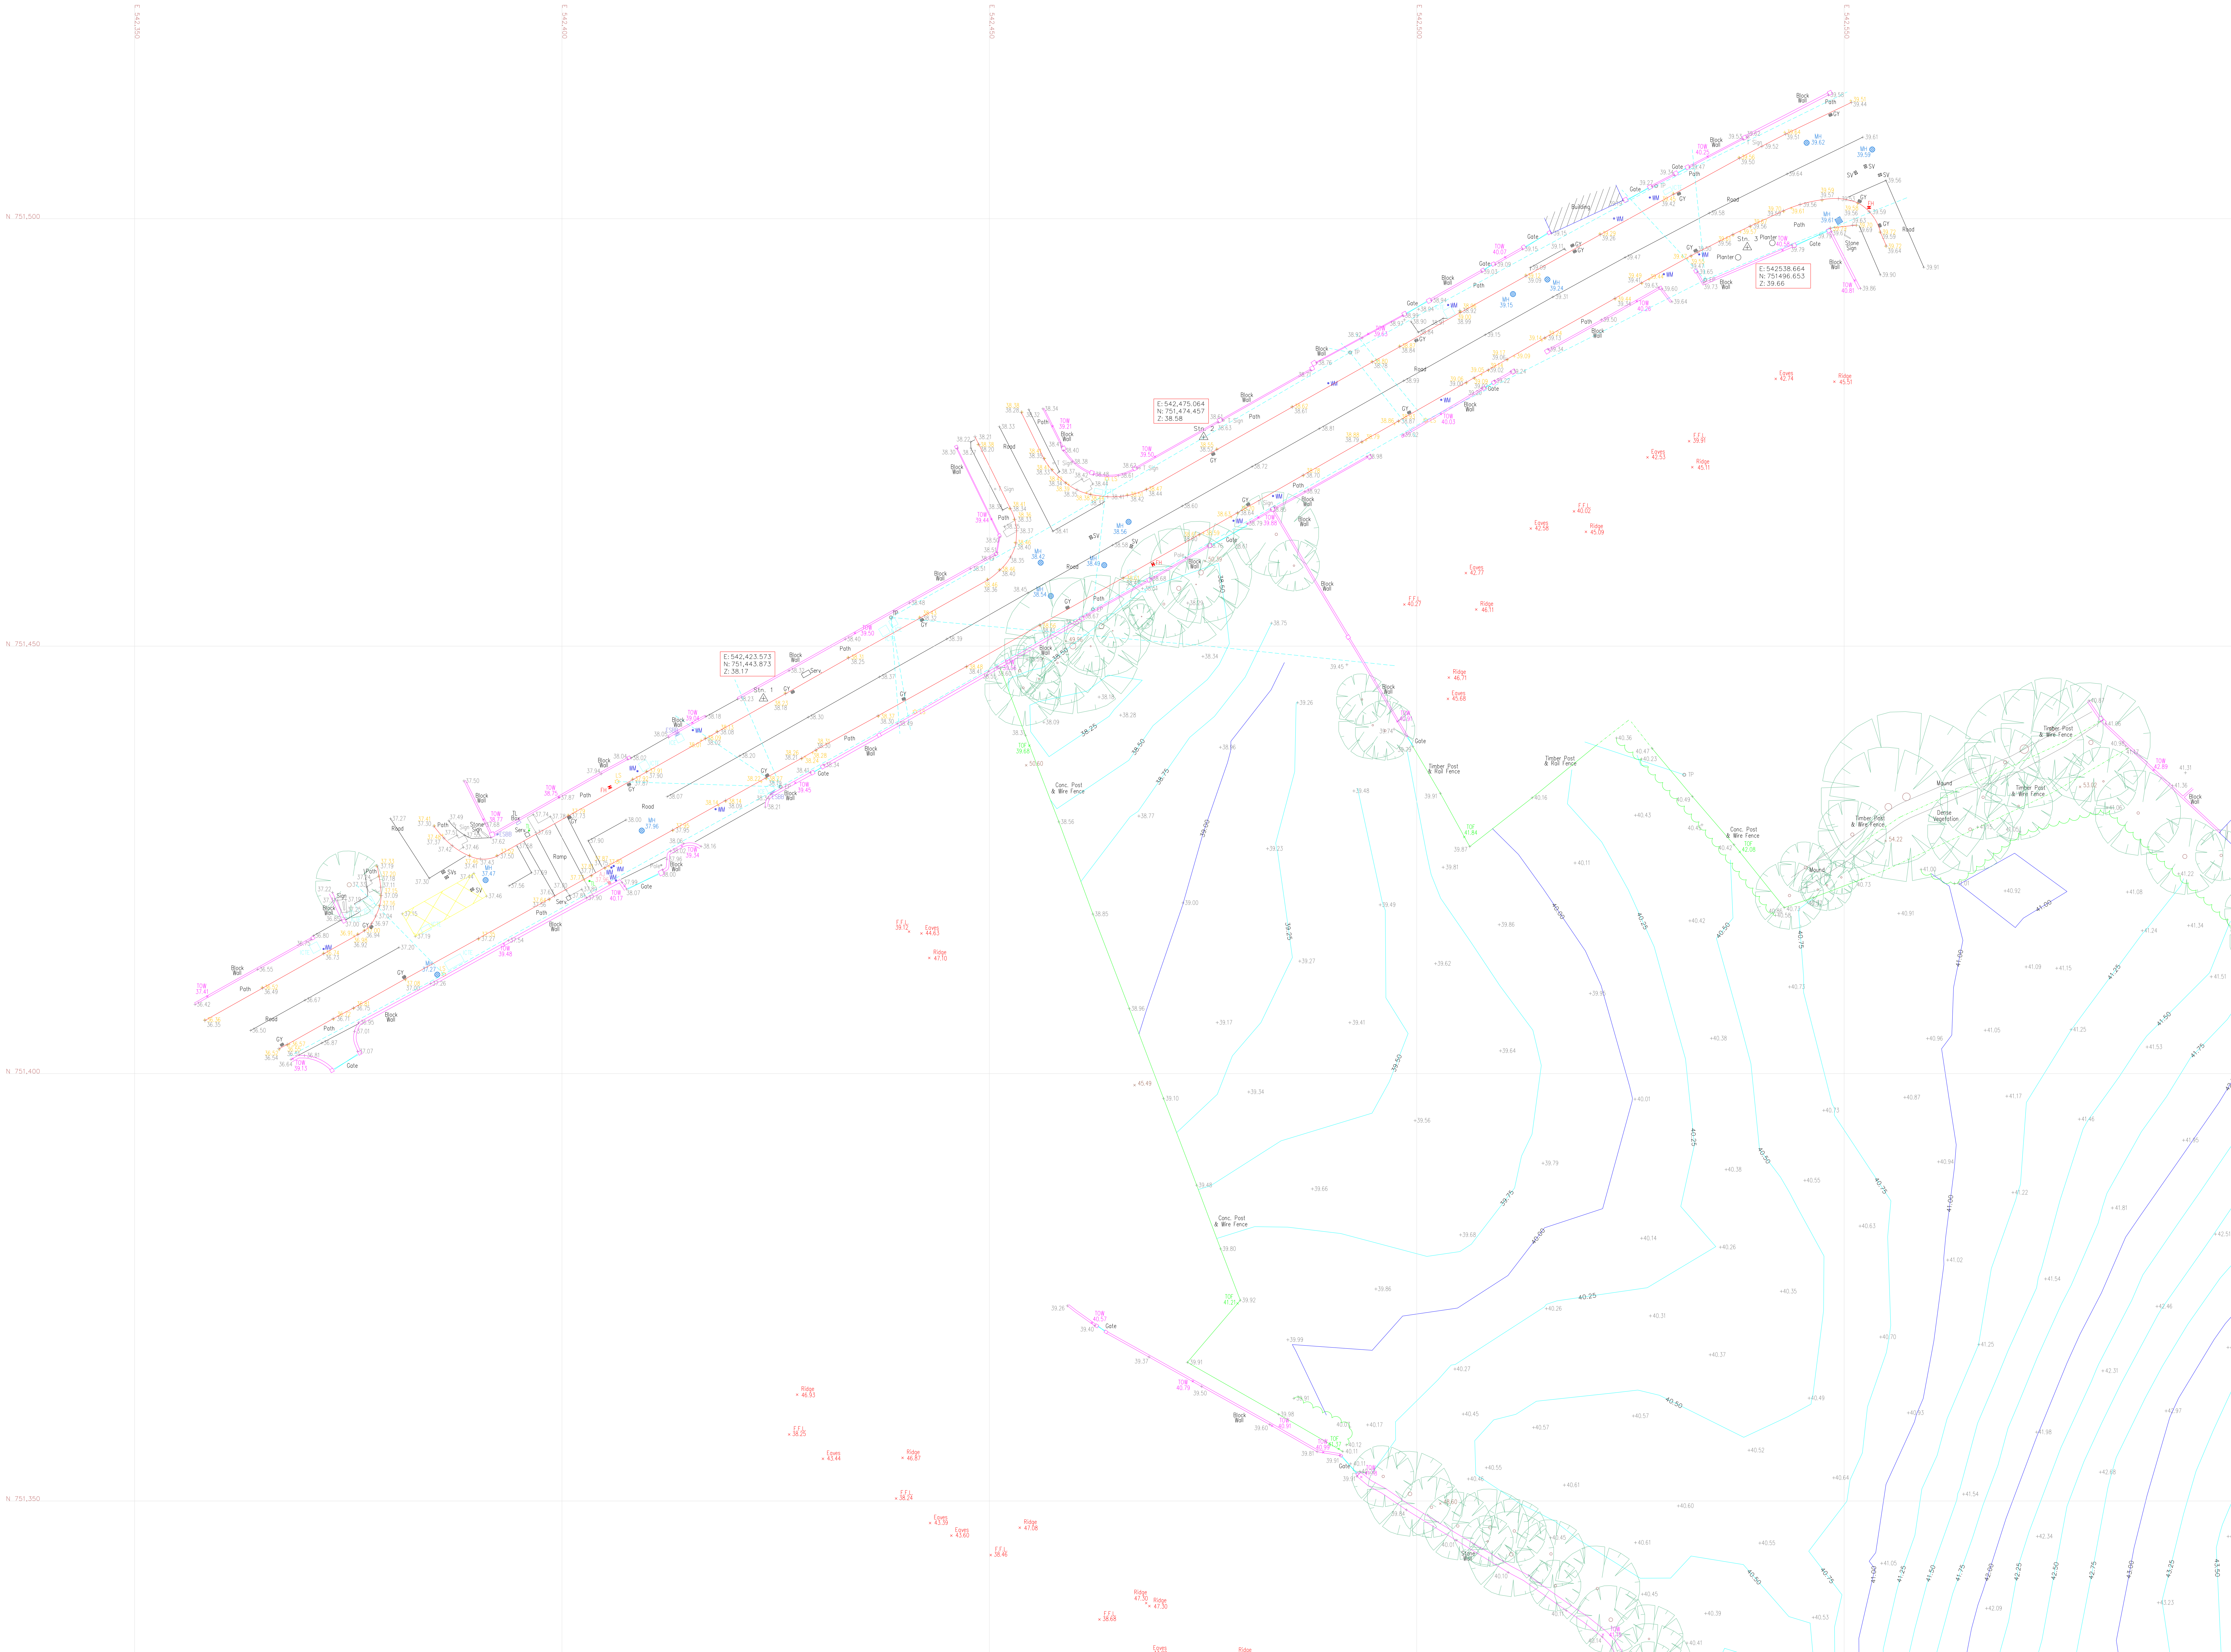

NOTES:  
1. All levels are relative to Ordnance Datum  
Main Head  
2. 50m sq grid relative to Irish Transverse Mercator  
co-ordinate reference system  
3. Contours are at 0.25m intervals

| SYMBOL LEGEND |                       |      |                    |
|---------------|-----------------------|------|--------------------|
| ○ 11          | Telecom Pole          | ○ 11 | ESB Pole           |
| ○ 11          | Lamp Standard         | ○ 11 | Traffic Light      |
| ○ 11          | Sign                  | ○ 11 | Traffic Sign       |
| ○ 11          | Corner                | ○ 11 | Barbed             |
| ○ 11          | Stay                  | ○ 11 | Post               |
| ○ 11          | Light                 | ○ 11 | Bin                |
| ○ 11          | Gate Box              | ○ 11 | Gas                |
| ○ 11          | Telecom Duct          | ○ 11 | ESB Duct           |
| ○ 11          | Telecom Box           | ○ 11 | ESB Box            |
| ○ 11          | Fire Hydrant          | ○ 11 | Service            |
| ○ 11          | Fire Hydrant          | ○ 11 | Earth Road         |
| ○ 11          | Manhole & Cover Level | ○ 11 | Armstrong Junction |
| ○ 11          | Duty                  | ○ 11 | Drain              |
| ○ 11          | Tree                  | ○ 11 | Bush/Shrub         |
| ○ 11          | Gate                  | ○ 11 | Pipe               |
| ○ 11          | Air Valve             | ○ 11 | Shut Valve         |
| ○ 11          | Water Valve           | ○ 11 | Water Meter        |
| ○ 11          | Valve                 | ○ 11 | Spot Height        |
| ○ 11          | Ridge Height          | ○ 11 | Eaves Height       |
| ○ 11          | Finished Floor Level  | ○ 11 | Roof Height        |
| ○ 11          | Coping Height         | ○ 11 | Boundary Height    |

| LINE TYPE LEGEND |                     |     |               |
|------------------|---------------------|-----|---------------|
| ---              | Footpath            | --- | Building      |
| ---              | Concrete Edge       | --- | Slip          |
| ---              | Fence               | --- | Mound         |
| ---              | Centerline of Trees | --- | Hedge         |
| ---              | Drain/River         | --- | Flower Bed    |
| ---              | ESB Line            | --- | Telecom Line  |
| ---              | Field               | --- | Road          |
| ---              | Contour Major       | --- | Contour Minor |
| ---              | Bottom of Bank      | --- | Top of Bank   |
| ---              | Yellow Line         | --- | White Line    |

| REVISIONS |      |             |
|-----------|------|-------------|
| No.       | Date | Description |
|           |      |             |
|           |      |             |
|           |      |             |




- Topographical Surveys
- Measured Building Surveys
- Legal Mapping
- As Built Surveys
- GPS Surveys
- Setting Out

Client:

Professional:  
Galway County Council

Project Title:  
Topographical Survey of Site Located at  
Farranasmartin, Galway Road,  
Tuam, Co Galway.

Drawn: C/D      Dwg No: 24-122-01  
Scale: 1:250      Date: 13-02-24

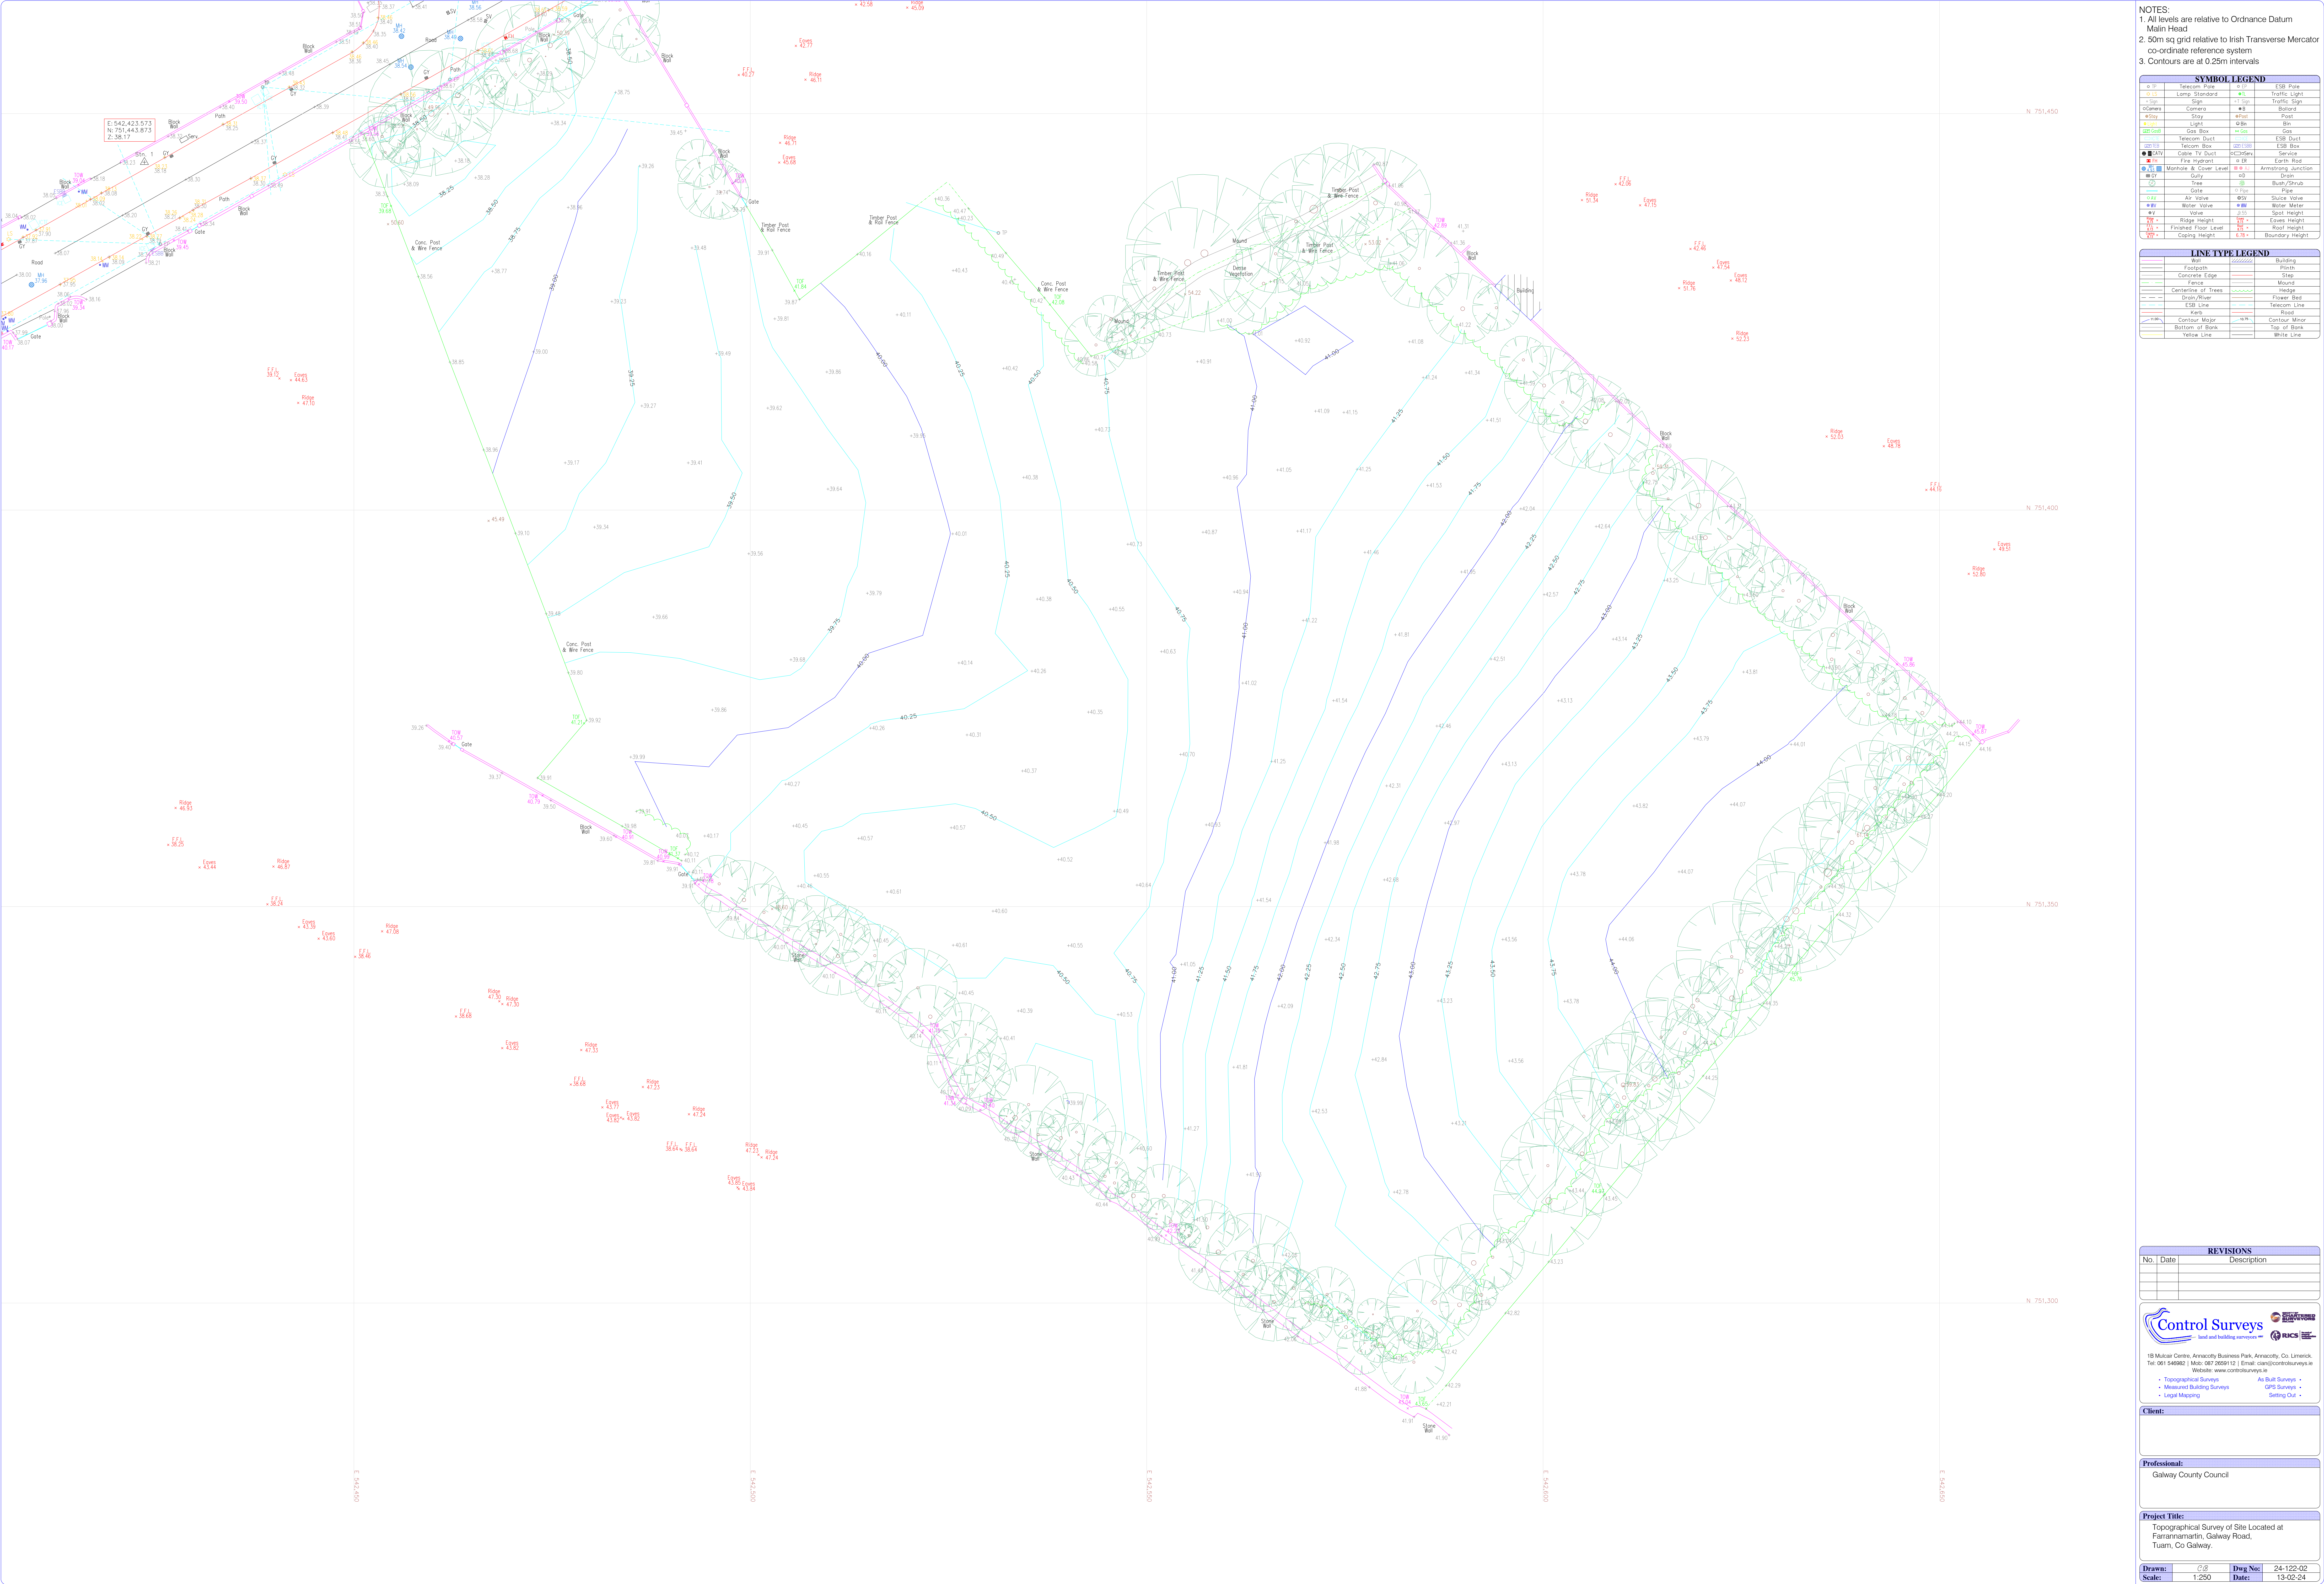

NOTES:  
1. All levels are relative to Ordnance Datum  
Main Head  
2. 50m sq grid relative to Irish Transverse Mercator  
co-ordinate reference system  
3. Contours are at 0.25m intervals

| SYMBOL LEGEND |                       |      |                 |
|---------------|-----------------------|------|-----------------|
| ○ 11          | Telecom Pole          | ○ 11 | ESB Pole        |
| ○ 11          | Lamp Standard         | ○ 11 | Traffic Light   |
| ○ 11          | Sign                  | ○ 11 | Traffic Sign    |
| ○ 11          | Corner                | ○ 11 | Barbed          |
| ○ 11          | Stop                  | ○ 11 | Post            |
| ○ 11          | Light                 | ○ 11 | Bin             |
| ○ 11          | Gas Box               | ○ 11 | Gas             |
| ○ 11          | Telecom Duct          | ○ 11 | ESB Duct        |
| ○ 11          | Telecom Box           | ○ 11 | ESB Box         |
| ○ 11          | Fire Hydrant          | ○ 11 | Earth Road      |
| ○ 11          | Armstrong Junction    | ○ 11 | Service         |
| ○ 11          | Monitor & Cover Level | ○ 11 | Drain           |
| ○ 11          | Dully                 | ○ 11 | Drain           |
| ○ 11          | Tree                  | ○ 11 | Boundary        |
| ○ 11          | Gate                  | ○ 11 | Pipe            |
| ○ 11          | Air Valve             | ○ 11 | Water Meter     |
| ○ 11          | Water Valve           | ○ 11 | Water Meter     |
| ○ 11          | Valve                 | ○ 11 | Spot Height     |
| ○ 11          | Ridge Height          | ○ 11 | ESB Height      |
| ○ 11          | Finished Floor Level  | ○ 11 | Roof Height     |
| ○ 11          | Coping Height         | ○ 11 | Boundary Height |

| LINE TYPE LEGEND |                     |     |               |
|------------------|---------------------|-----|---------------|
| ---              | Footpath            | --- | Building      |
| ---              | Concrete Edge       | --- | Slip          |
| ---              | Fence               | --- | Mound         |
| ---              | Centerline of Trees | --- | Hedge         |
| ---              | Drainage            | --- | Flower Bed    |
| ---              | ESB Line            | --- | Telecom Line  |
| ---              | Field               | --- | Road          |
| ---              | Contour Major       | --- | Contour Minor |
| ---              | Bottom of Bank      | --- | Top of Bank   |
| ---              | Yellow Line         | --- | White Line    |

| REVISIONS |             |
|-----------|-------------|
| No.       | Description |
|           |             |
|           |             |
|           |             |



land and building surveys



18 Mulcair Centre, Annacotty Business Park, Annacotty, Co. Limerick.  
Tel: 061 548962 | Mob: 087 2659112 | Email: cl@controlsurveys.ie  
Website: www.controlsurveys.ie

- Topographical Surveys
- Measured Building Surveys
- Legal Mapping
- As Built Surveys
- GPS Surveys
- Setting Out

**Client:**

**Professional:**  
Galway County Council

**Project Title:**  
Topographical Survey of Site Located at  
Farranmartin, Galway Road,  
Tuam, Co. Galway

**Drawn:** C.D. **Dwg No:** 24-122-02  
**Scale:** 1:250 **Date:** 13-02-24