


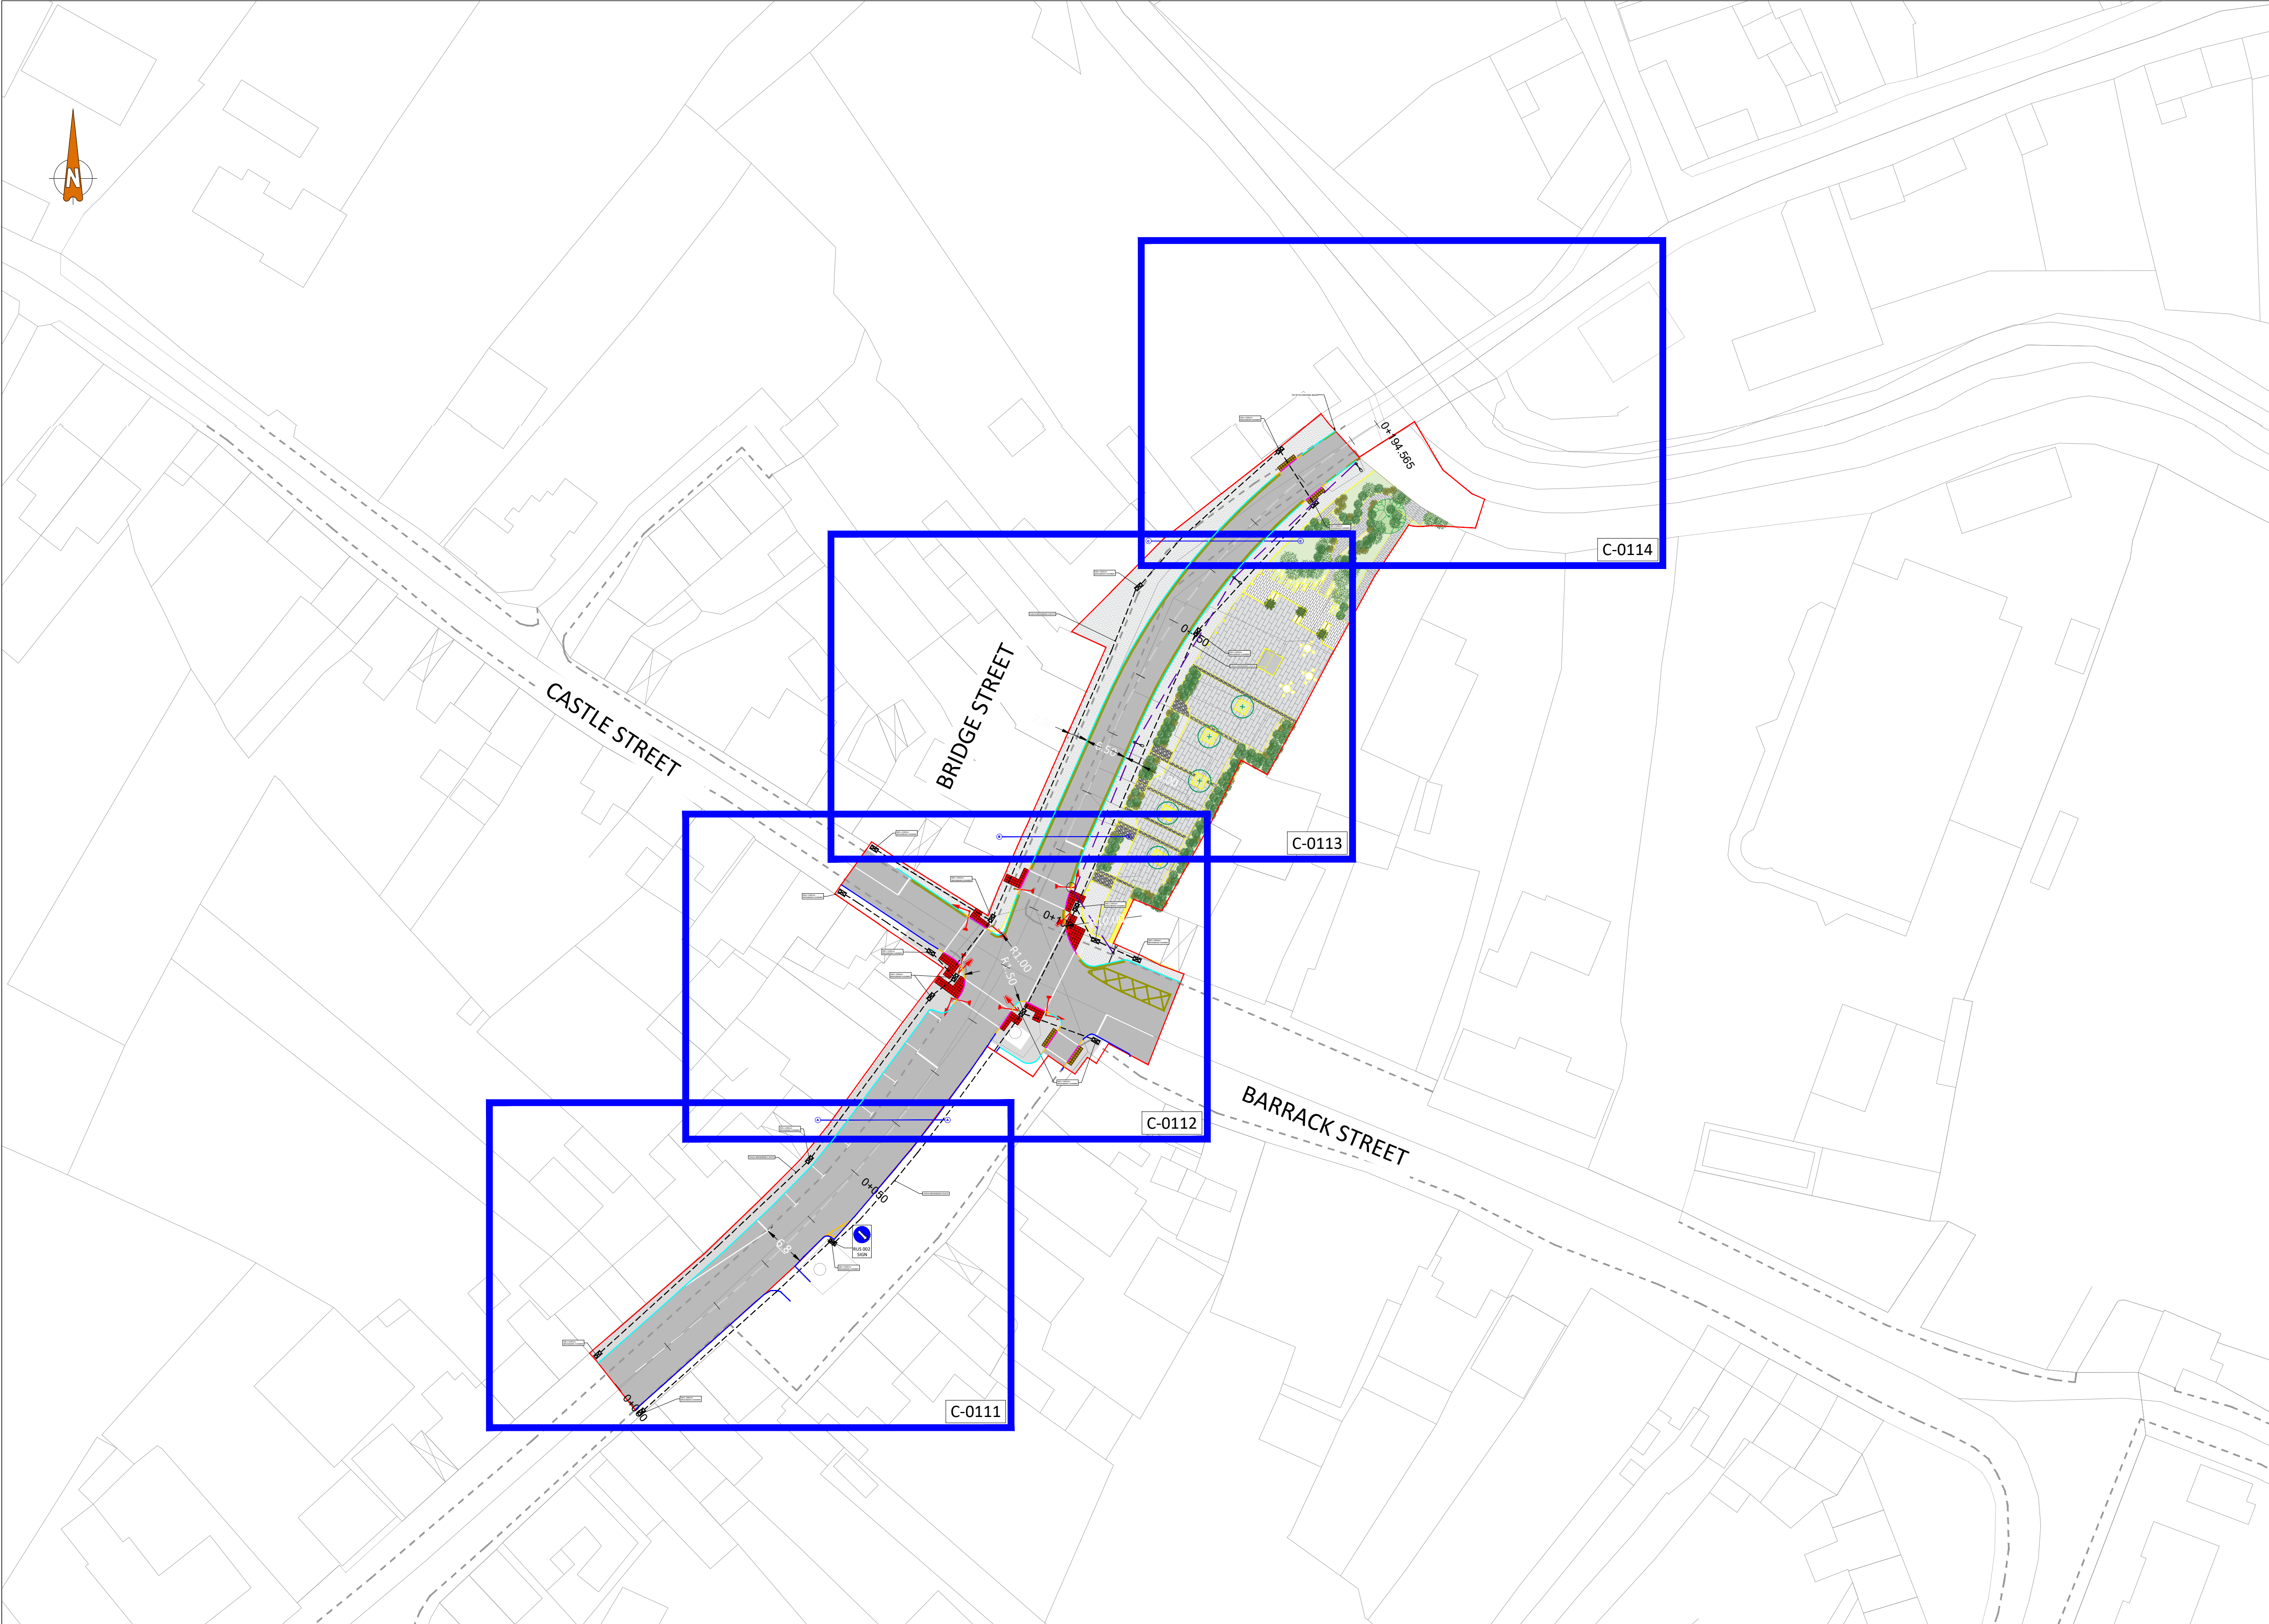

LEGEND:

|                                                                    |  |
|--------------------------------------------------------------------|--|
| PROPOSED ROAD                                                      |  |
| PROPOSED FOOTPATH                                                  |  |
| INSITU CONCRETE STANDARD KERB<br>125mm UPSTAND TO TII-CC-SCD-01102 |  |
| INSITU CONCRETE TRANSITION KERB<br>TO TII-CC-SCD-01102             |  |
| INSITU CONCRETE DROPPED KERB<br>0-6mm UPSTAND TO TII-CC-SCD-01102  |  |
| EXISTING KERB                                                      |  |
| INSITU CONCRETE KERB RUBBING<br>STRIP 180mm BY 250mm UPSTAND       |  |
| PUBLIC LIGHTING DUCTING                                            |  |
| SITE NOTICE                                                        |  |

| ROAD MARKINGS.   |                                                                  |
|------------------|------------------------------------------------------------------|
|                  | STOP LINE 300mm WIDE TO TSM RRM 017                              |
|                  | WORDED 'STOP' MARKING TO TSM M114                                |
|                  | CONTINUOUS SINGLE CENTRE LINE 100mm WIDE TO TSM RRM 001          |
|                  | WARNING CENTRE LINE 100mm WIDE TO TSM RRM 002D                   |
|                  | DOUBLE YELLOW LINE (TSM RRM 008)                                 |
|                  | PARALLEL PARKING BAY TO TSM RRM 011                              |
|                  | PEDESTRIAN CROSSING LINE TO TSM M131                             |
|                  | YELLOW BOX TO TSM RRM 020                                        |
| TACTILE PAVING.  |                                                                  |
|                  | RED COLOURED TACTILE PAVING TO CONTROLLED PEDESTRIAN CROSSING    |
|                  | BUFF COLOURED TACTILE PAVING TO UNCONTROLLED PEDESTRIAN CROSSING |
| TRAFFIC SIGNALS. |                                                                  |
|                  | RS 115mm DIAMETER RETENTION SOCKET                               |
|                  | RTS 001 PRIMARY                                                  |
|                  | RTS 001 SECONDARY                                                |
|                  | RPC 004 PEDESTRIAN SIGNAL HEAD                                   |

Sports Ground

PLANNING DRAWING.  
NOT FOR CONSTRUCTION.  
ALL LEVELS GIVEN ARE  
RELATIVE TO ORDNANCE DATUM.  
THIS DRAWING HAS BEEN ISSUED FOR INFORMATION  
PURPOSES ONLY AND MUST NOT BE USED  
FOR CONSTRUCTION UNDER ANY CIRCUMSTANCES

- THIS DRAWING TO BE READ IN CONJUNCTION WITH ALL OTHER RELEVANT DESIGN TEAM DRAWINGS AND SPECIFICATIONS.
- FOR SETTING OUT REFER TO ARCHITECT'S DRAWINGS. DO NOT SCALE THIS DRAWING. USE FIGURED DIMENSIONS ONLY.
- NO PART OF THIS DOCUMENT MAY BE REPRODUCED OR TRANSMITTED IN ANY FORM OR STORED IN ANY RETRIEVAL SYSTEM OF ANY NATURE WITHOUT THE WRITTEN PERMISSION OF O'CONNOR SUTTON CRONIN AS COPYRIGHT HOLDER EXCEPT AS AGREED FOR USE ON THE PROJECT FOR WHICH THE DOCUMENT WAS ORIGINALLY ISSUED.

| Rev No. | Date     | Revision Note         | Drn by | Chkd by |
|---------|----------|-----------------------|--------|---------|
| P01     | 06.06.25 | SUITABLE FOR PLANNING | BC     | SHS     |
|         |          |                       |        |         |
|         |          |                       |        |         |
ORDNANCE SURVEY OF IRELAND LICENCE NO. CYALS0213875 © GOVERNMENT OF IRELAND



Comhairle Chontae na Gaillimhe  
Galway County Council

**OCSC**  
O'CONNOR · SUTTON · CRONIN  
MULTIDISCIPLINARY CONSULTING ENGINEERS  
Civil / Structural / Environmental / Mechanical / Electrical / Sustainability  
Dublin Office: 9 Prussia Street, Dublin 7. D07 KT57.  
Tel: +353 (0)1 8682000 Web: www.ocsc.ie  
Dublin · London · Belfast · Galway · Cork · Birmingham

|           |                                                 |        |          |         |      |          |        |
|-----------|-------------------------------------------------|--------|----------|---------|------|----------|--------|
| Client:   | GALWAY COUNTY COUNCIL                           |        |          |         |      |          |        |
| Project:  | N83 BRIDGE STREET DUNMORE<br>RURAL REGENERATION |        |          |         |      |          |        |
| Title:    | GENERAL ARRANGEMENT LAYOUT<br>KEY PLAN          |        |          |         |      |          |        |
| Code      | Originator                                      | Zone   | Level    | Type    | Role | Number   | Status |
| G467      | OCSC                                            | XX     | XX       | DR      | C    | 0110     | S4     |
| Date:     | MAY '25                                         | Scale: | A1:1:500 | Drn by: | BC   | Chkd by: | SHS    |
| Aprvd by: | AH                                              |        |          |         |      |          |        |