


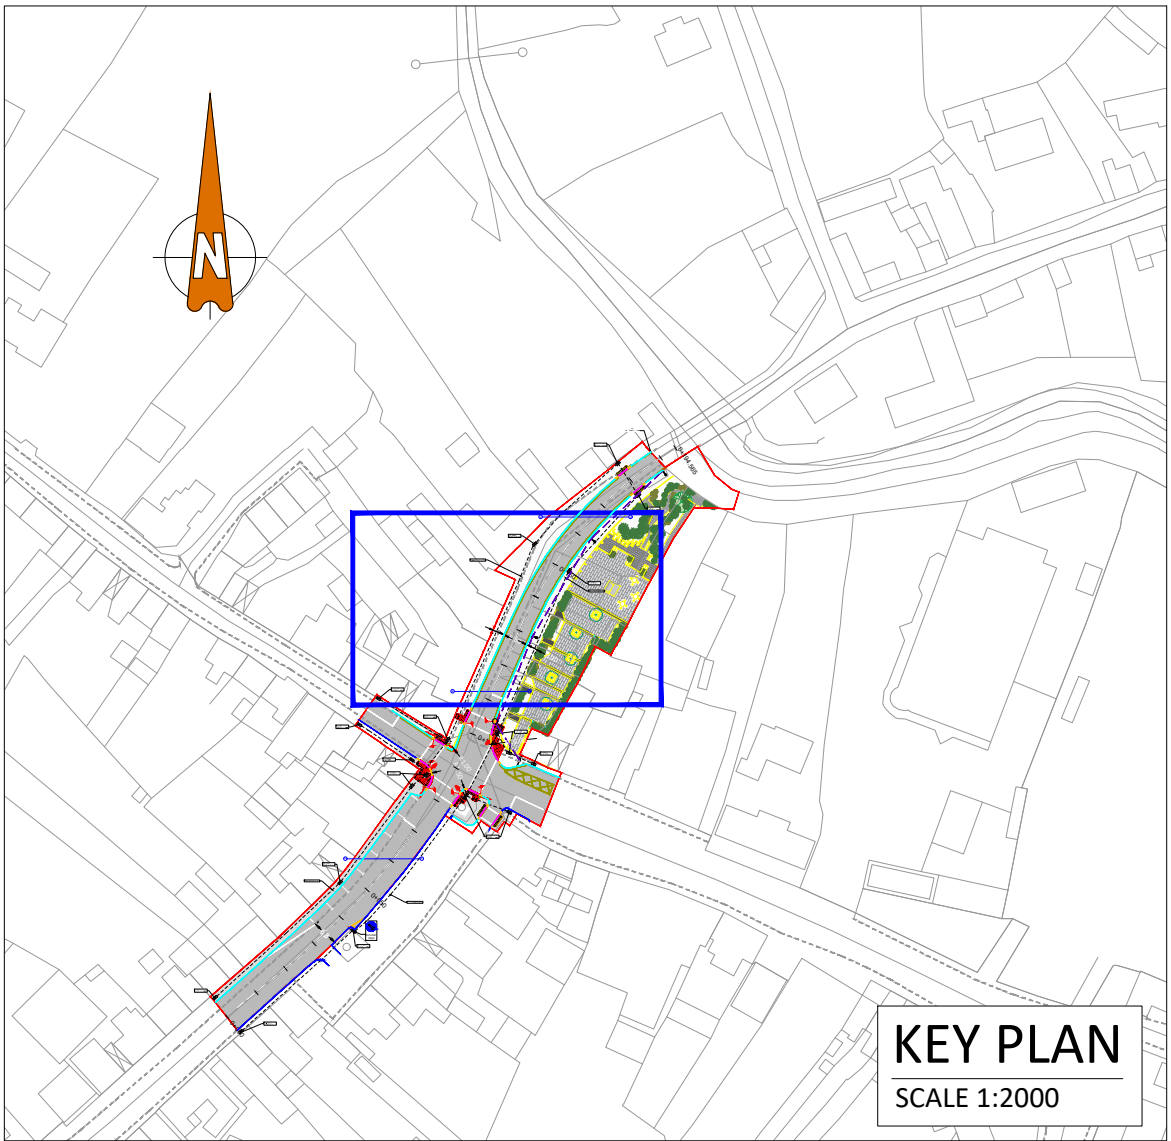

LEGEND:

PROPOSED ROAD

PROPOSED FOOTPATH

INSITU CONCRETE STANDARD KERB
125mm UPSTAND TO TII-CC-SCD-01102

INSITU CONCRETE TRANSITION KERB
TO TII-CC-SCD-01102

INSITU CONCRETE DROPPED KERB
0-6mm UPSTAND TO TII-CC-SCD-01102

EXISTING KERB

INSITU CONCRETE KERB RUBBING
STRIP 180mm BY 250mm UPSTAND

PUBLIC LIGHTING DUCTING

SITE NOTICE

ROAD MARKINGS.

STOP LINE 300mm WIDE TO TSM RRM 017

WORDED 'STOP' MARKING TO TSM M114

CONTINUOUS SINGLE CENTRE LINE 100mm WIDE TO TSM RRM 001

WARNING CENTRE LINE 100mm WIDE TO TSM RRM 002D

DOUBLE YELLOW LINE (TSM RRM 008)

PARALLEL PARKING BAY TO TSM RRM 011

PEDESTRIAN CROSSING LINE TO TSM M131

YELLOW BOX TO TSM RRM 020

TACTILE PAVING.

RED COLOURED TACTILE PAVING TO CONTROLLED PEDESTRIAN CROSSING

BUFF COLOURED TACTILE PAVING TO UNCONTROLLED PEDESTRIAN CROSSING


TRAFFIC SIGNALS.

RS 115mm DIAMETER RETENTION SOCKET

RTS 001 PRIMARY

RTS 001 SECONDARY


RPC 004 PEDESTRIAN SIGNAL HEAD

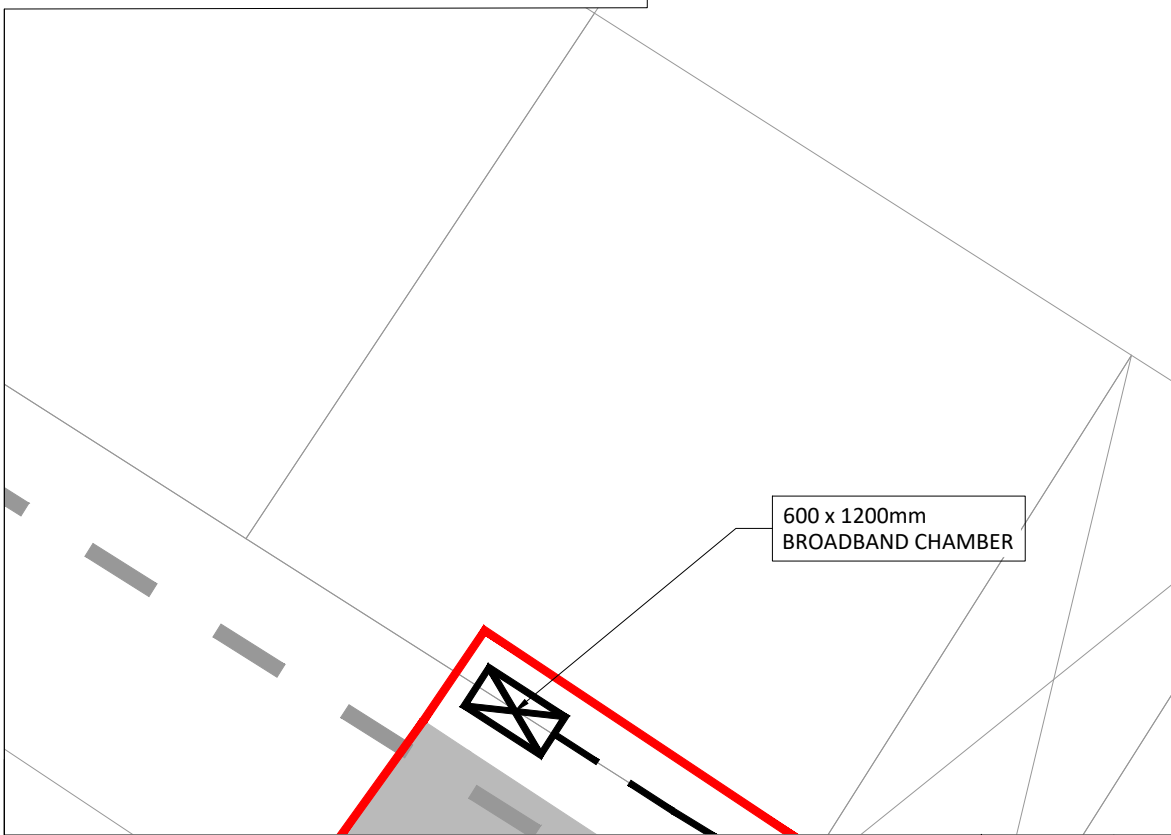

- THIS DRAWING TO BE READ IN CONJUNCTION WITH ALL OTHER RELEVANT DESIGN TEAM DRAWINGS AND SPECIFICATIONS.
- FOR SETTING OUT REFER TO ARCHITECT'S DRAWINGS. DO NOT SCALE THIS DRAWING. USE FIGURED DIMENSIONS ONLY.
- NO PART OF THIS DOCUMENT MAY BE REPRODUCED OR TRANSMITTED IN ANY FORM OR STORED IN ANY RETRIEVAL SYSTEM OF ANY NATURE WITHOUT THE WRITTEN PERMISSION OF O'CONNOR SUTTON CRONIN AS COPYRIGHT HOLDER EXCEPT AS AGREED FOR USE ON THE PROJECT FOR WHICH THE DOCUMENT WAS ORIGINALLY ISSUED.

Rev No.	Date	Revision Note	Drn by	Chkd by
P01	06.06.25	SUITABLE FOR PLANNING	BC	SHS

ORDNANCE SURVEY OF IRELAND LICENCE NO. CYAL50213875 © GOVERNMENT OF IRELAND

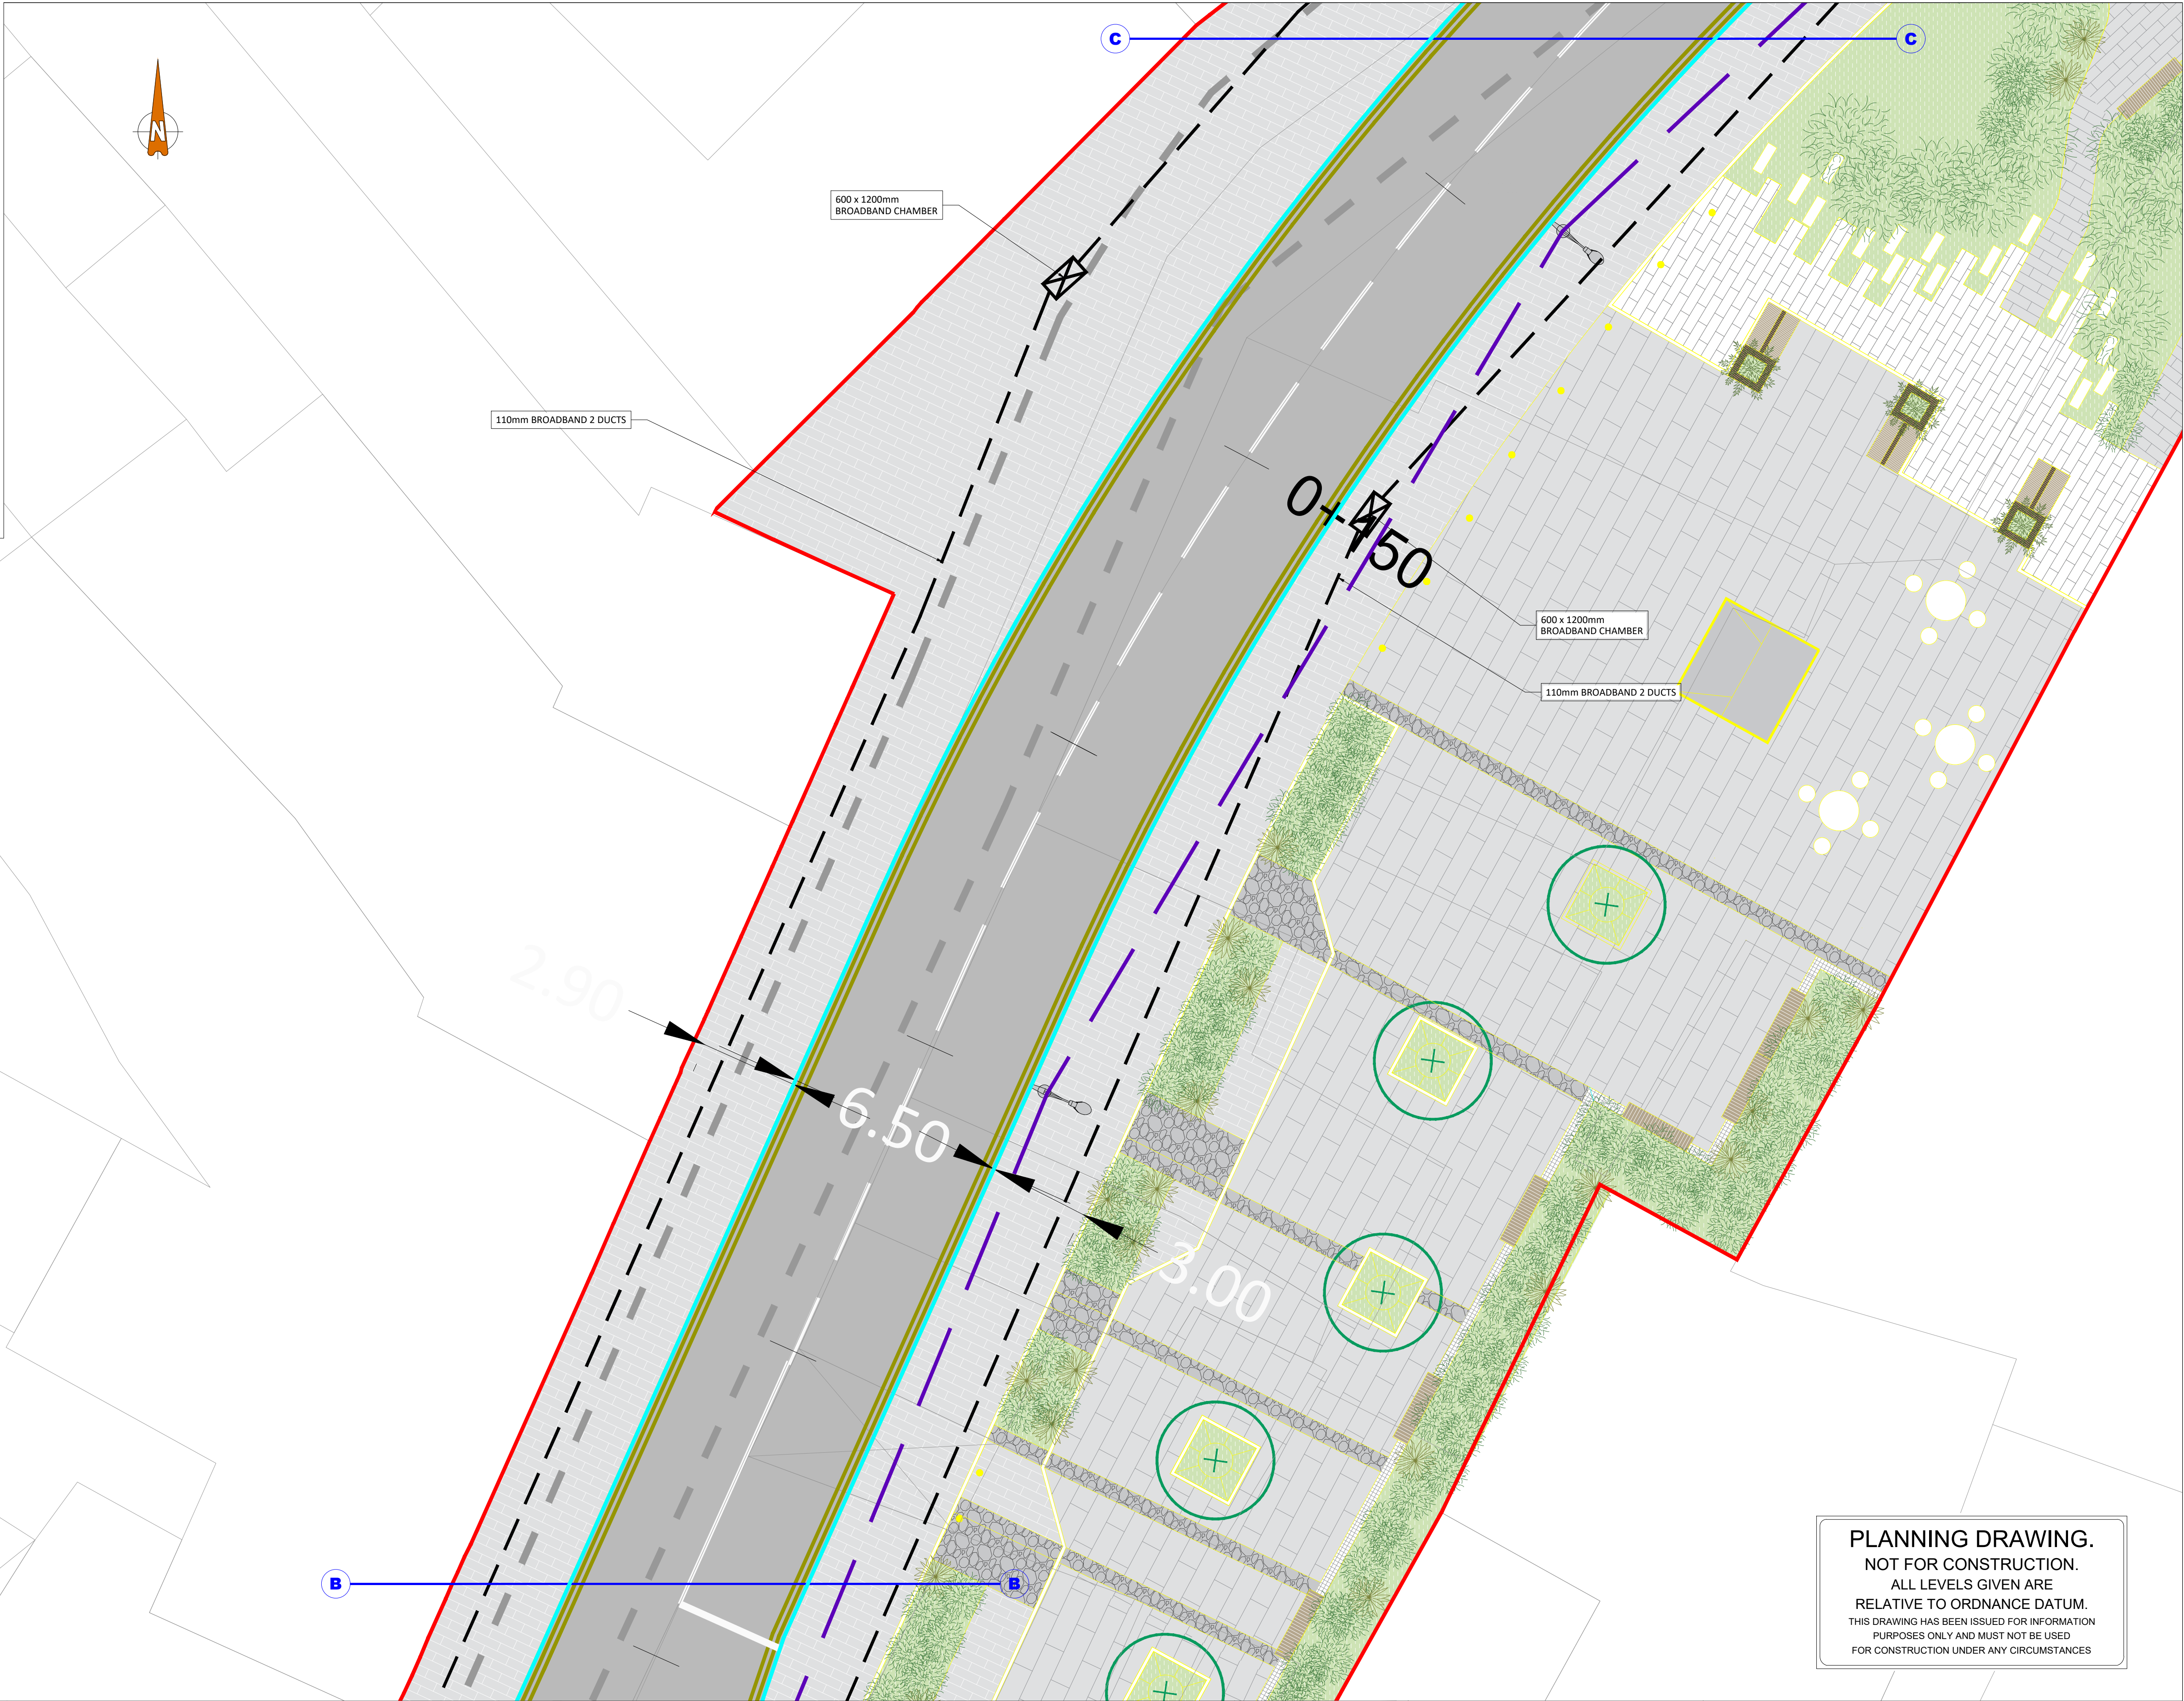

PLANNING DRAWING.
NOT FOR CONSTRUCTION.
ALL LEVELS GIVEN ARE
RELATIVE TO ORDNANCE DATUM.
THIS DRAWING HAS BEEN ISSUED FOR INFORMATION
PURPOSES ONLY AND MUST NOT BE USED
FOR CONSTRUCTION UNDER ANY CIRCUMSTANCES



Comhairle Chontae na Gaillimhe
Galway County Council

OCSC
O'CONNOR · SUTTON · CRONIN
MULTIDISCIPLINARY CONSULTING ENGINEERS
Civil / Structural / Environmental / Mechanical / Electrical / Sustainability
Dublin Office: 9 Prussia Street, Dublin 7. D07 KT57.
Tel: +353 (0)1 8682000 Web: www.ocsc.ie
Dublin · London · Belfast · Galway · Cork · Birmingham

Client:	GALWAY COUNTY COUNCIL						
Project:	N83 BRIDGE STREET DUNMORE RURAL REGENERATION						
Title:	GENERAL ARRANGEMENT LAYOUT SHEET 3 OF 4						
Code	Originator	Zone	Level	Type	Role	Number	Status
G467	OCSC	XX	XX	DR	C	0113	S4
Date:	MAY '25	Scale	@ A1:1:100	Drn by:	BC	Chkd by:	SHS
				Aprvd by:	AH		