



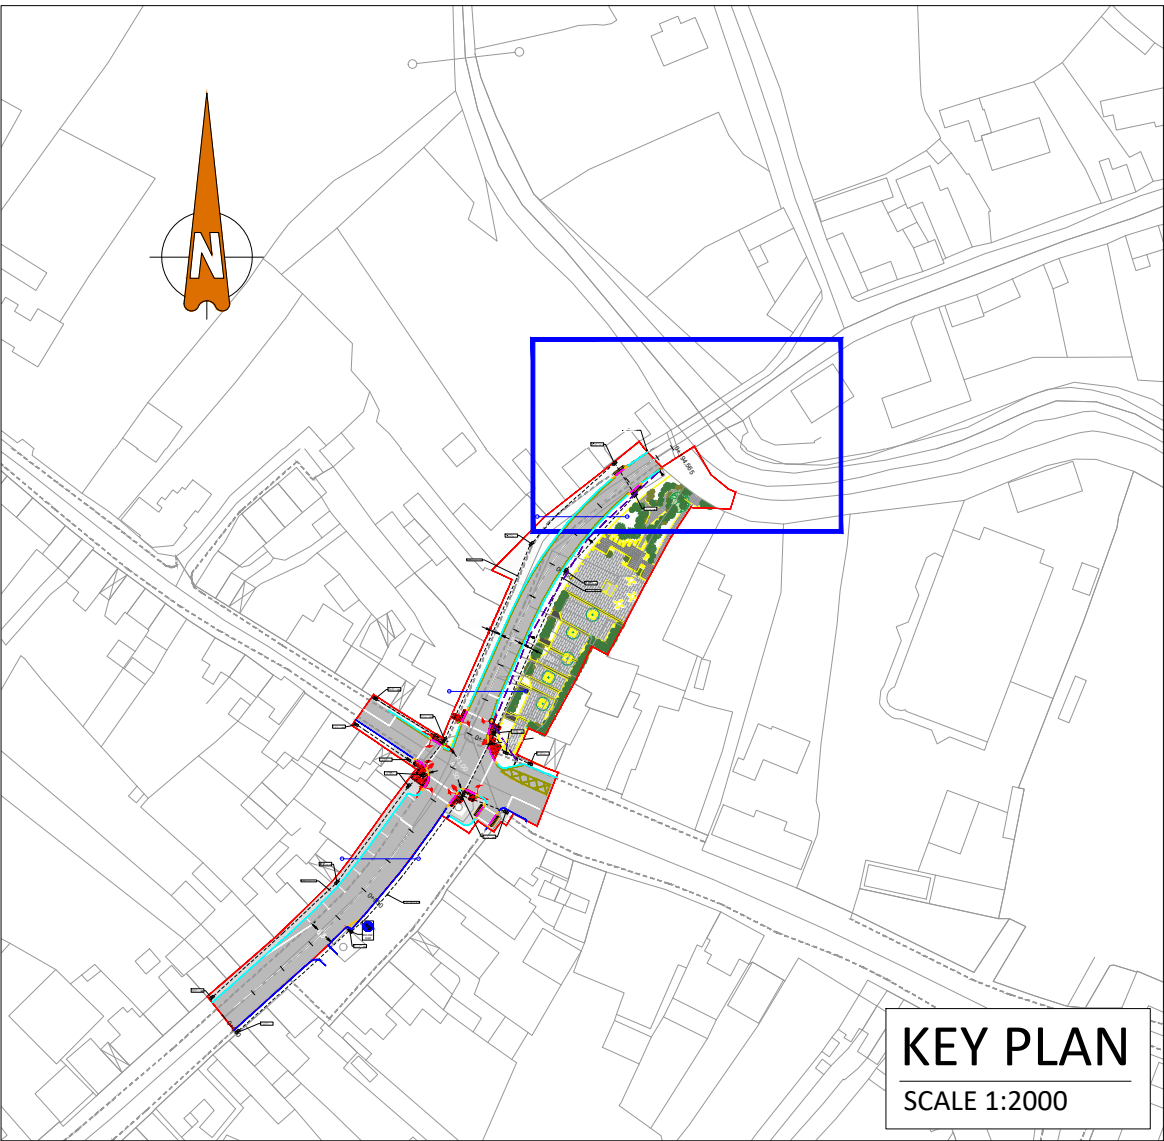

ROAD MARKINGS.	
	STOP LINE 300mm WIDE TO TSM RRM 017
	WORDED 'STOP' MARKING TO TSM M114
	CONTINUOUS SINGLE CENTRE LINE 100mm WIDE TO TSM RRM 001
	WARNING CENTRE LINE 100mm WIDE TO TSM RRM 002D
	DOUBLE YELLOW LINE (TSM RRM 008)
	PARALLEL PARKING BAY TO TSM RRM 011
	PEDESTRIAN CROSSING LINE TO TSM M131
	YELLOW BOX TO TSM RRM 020
TACTILE PAVING.	
	RED COLOURED TACTILE PAVING TO CONTROLLED PEDESTRIAN CROSSING
	BUFF COLOURED TACTILE PAVING TO UNCONTROLLED PEDESTRIAN CROSSING
TRAFFIC SIGNALS.	
	RS 115mm DIAMETER RETENTION SOCKET
	RTS 001 PRIMARY
	RTS 001 SECONDARY
	RPC 004 PEDESTRIAN SIGNAL HEAD

LEGEND:	
PROPOSED ROAD	
PROPOSED FOOTPATH	
INSITU CONCRETE STANDARD KERB 125mm UPSTAND TO TII-CC-SCD-01102	
INSITU CONCRETE TRANSITION KERB TO TII-CC-SCD-01102	
INSITU CONCRETE DROPPED KERB 0-6mm UPSTAND TO TII-CC-SCD-01102	
EXISTING KERB	
INSITU CONCRETE KERB RUBBING STRIP 180mm BY 250mm UPSTAND	
PUBLIC LIGHTING DUCTING	
SITE NOTICE	

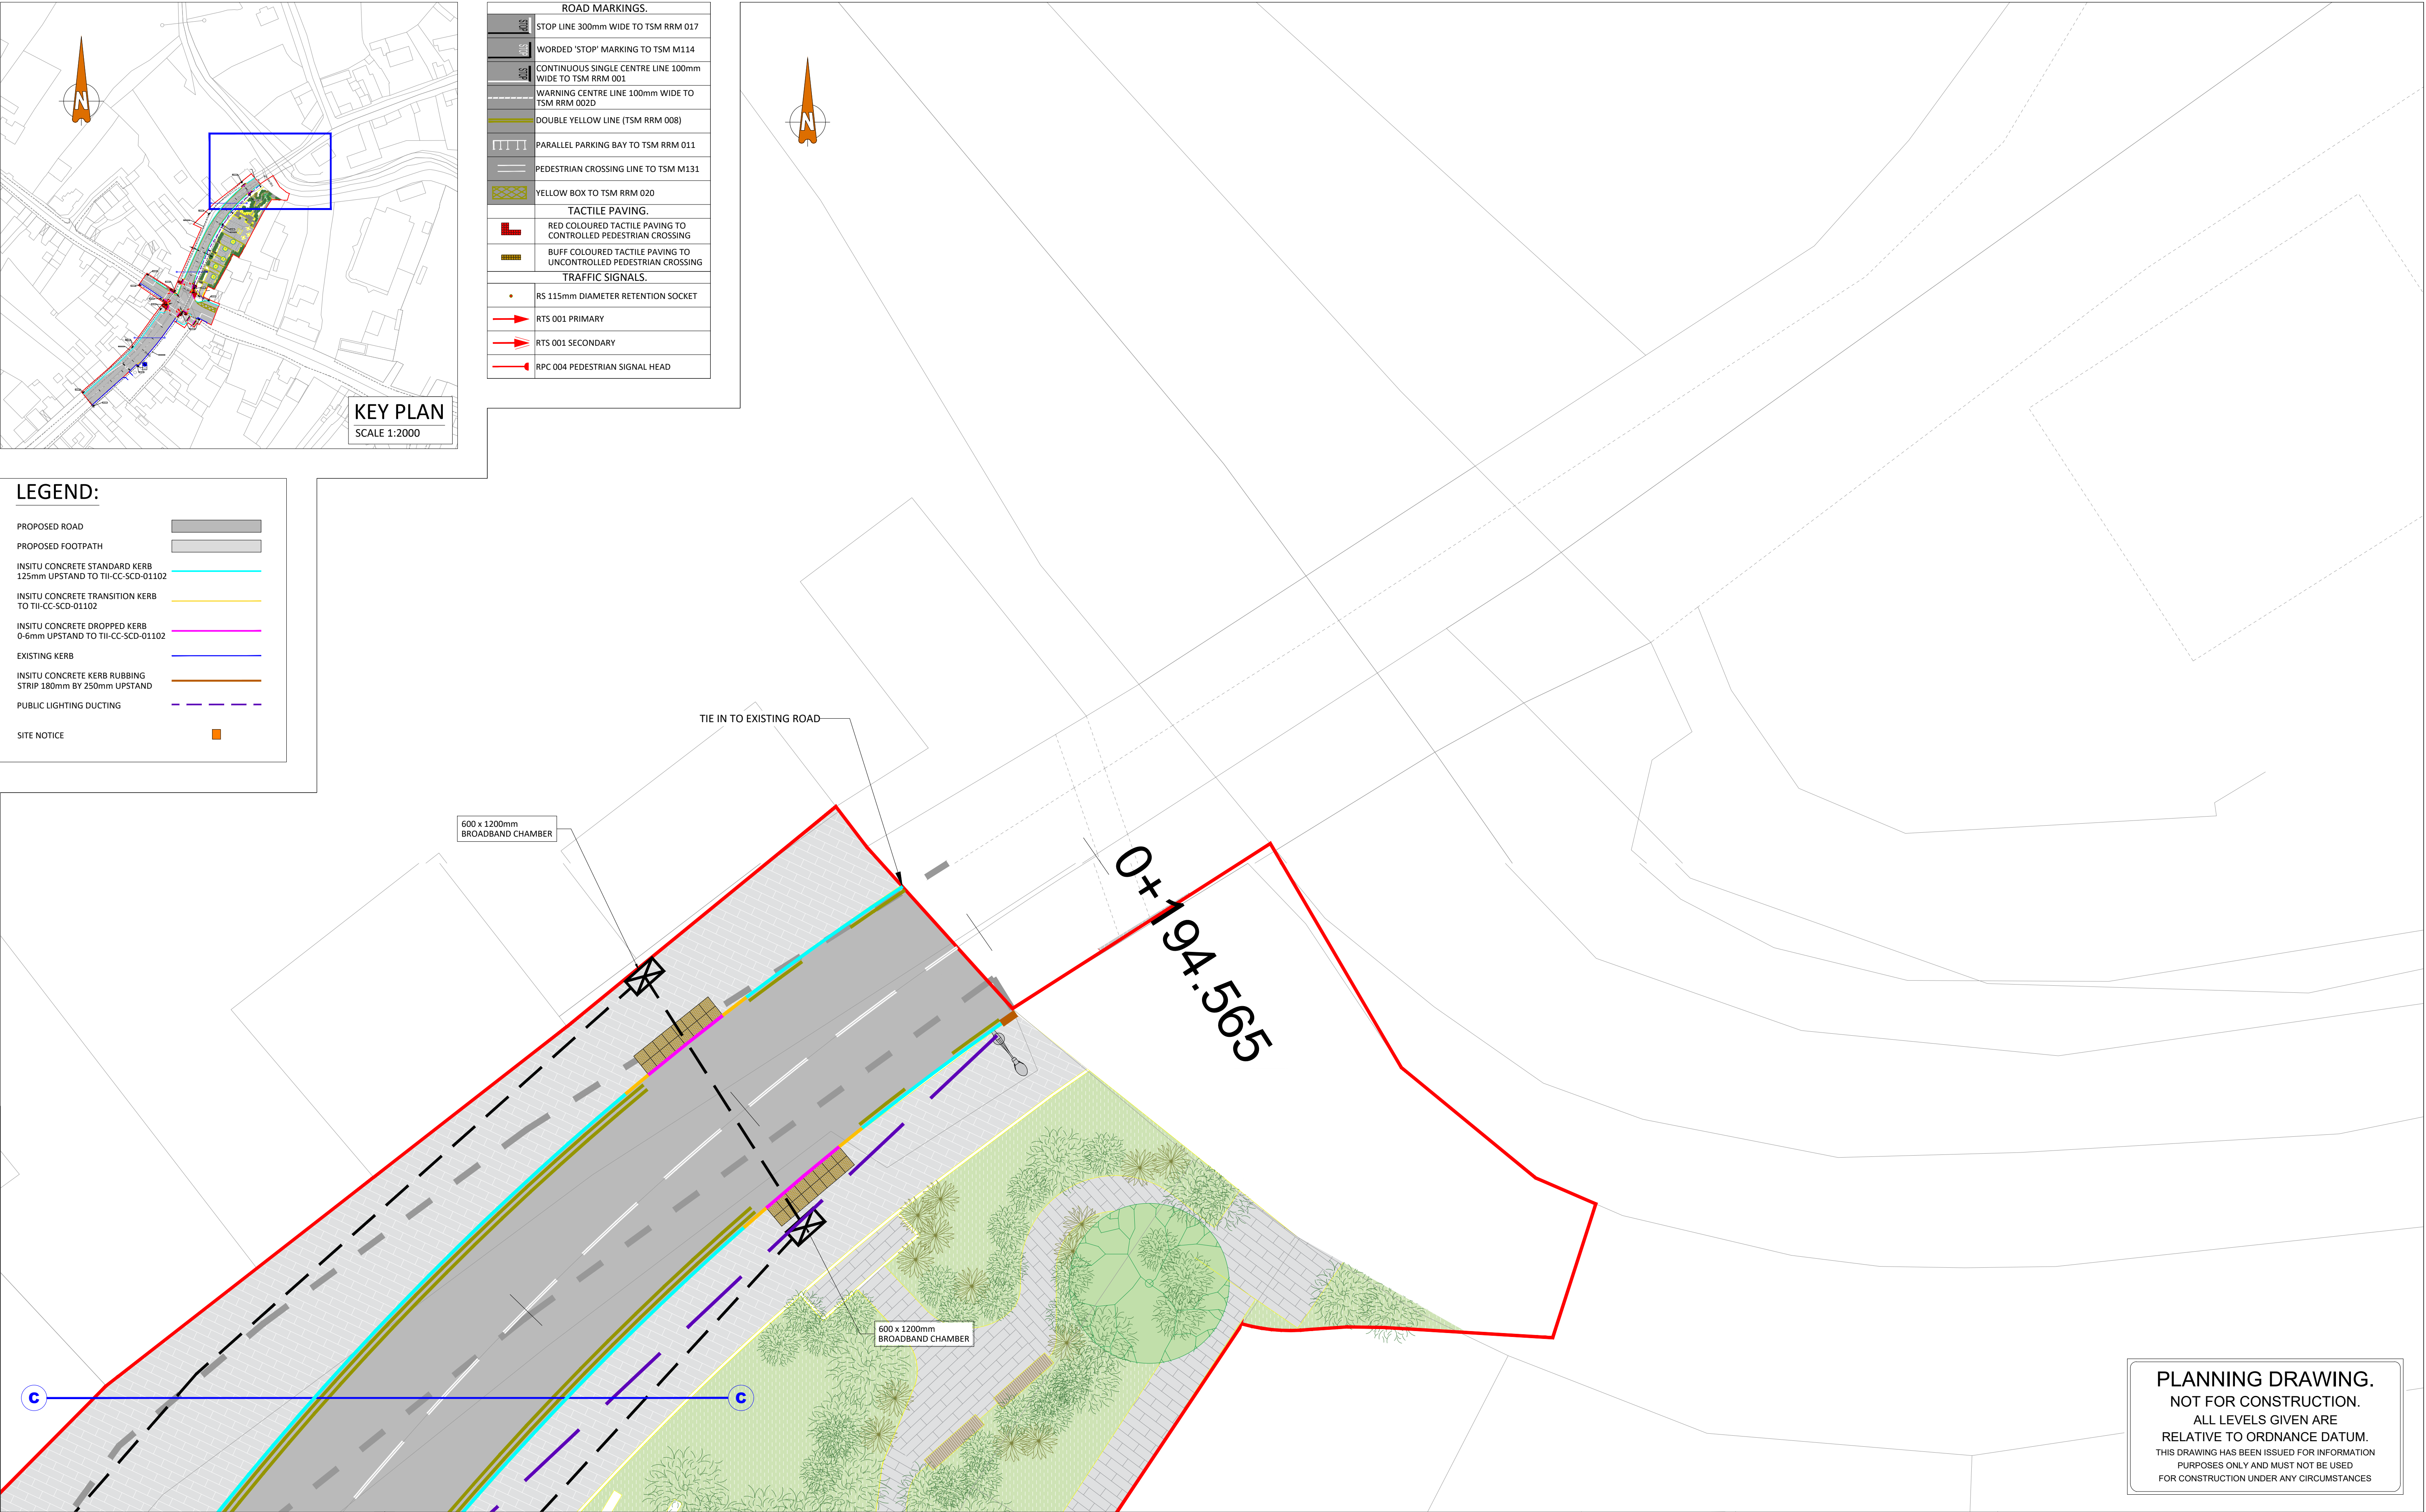

PLANNING DRAWING.
NOT FOR CONSTRUCTION.
ALL LEVELS GIVEN ARE
RELATIVE TO ORDNANCE DATUM.
THIS DRAWING HAS BEEN ISSUED FOR INFORMATION
PURPOSES ONLY AND MUST NOT BE USED
FOR CONSTRUCTION UNDER ANY CIRCUMSTANCES

- THIS DRAWING TO BE READ IN CONJUNCTION WITH ALL OTHER RELEVANT DESIGN TEAM DRAWINGS AND SPECIFICATIONS.
- FOR SETTING OUT REFER TO ARCHITECT'S DRAWINGS. DO NOT SCALE THIS DRAWING. USE FIGURED DIMENSIONS ONLY.
- NO PART OF THIS DOCUMENT MAY BE REPRODUCED OR TRANSMITTED IN ANY FORM OR STORED IN ANY RETRIEVAL SYSTEM OF ANY NATURE WITHOUT THE WRITTEN PERMISSION OF O'CONNOR SUTTON CRONIN AS COPYRIGHT HOLDER EXCEPT AS AGREED FOR USE ON THE PROJECT FOR WHICH THE DOCUMENT WAS ORIGINALLY ISSUED.

Rev No.	Date	Revision Note	Drn by	Chkd by
P01	06.06.25	SUITABLE FOR PLANNING	BC	SHS



Comhairle Chontae na Gaillimhe
Galway County Council

OCSC
O'CONNOR · SUTTON · CRONIN
MULTIDISCIPLINARY CONSULTING ENGINEERS
Civil / Structural / Environmental / Mechanical / Electrical / Sustainability
Dublin Office: 9 Prussia Street, Dublin 7. D07 KT57.
Tel: +353 (0)1 8682000 Web: www.ocsc.ie
Dublin · London · Belfast · Galway · Cork · Birmingham

Client: GALWAY COUNTY COUNCIL							
Project: N83 BRIDGE STREET DUNMORE RURAL REGENERATION							
Title: GENERAL ARRANGEMENT LAYOUT SHEET 4 OF 4							
Code	Originator	Zone	Level	Type	Role	Number	Status
G467	OCSC	XX	XX	DR	C	0114	S4
Revision							
P01							
Date: MAY '25 Scale @ A1: 1:100 Drn by: BC Chkd by: SHS Aprvd by: AH							