


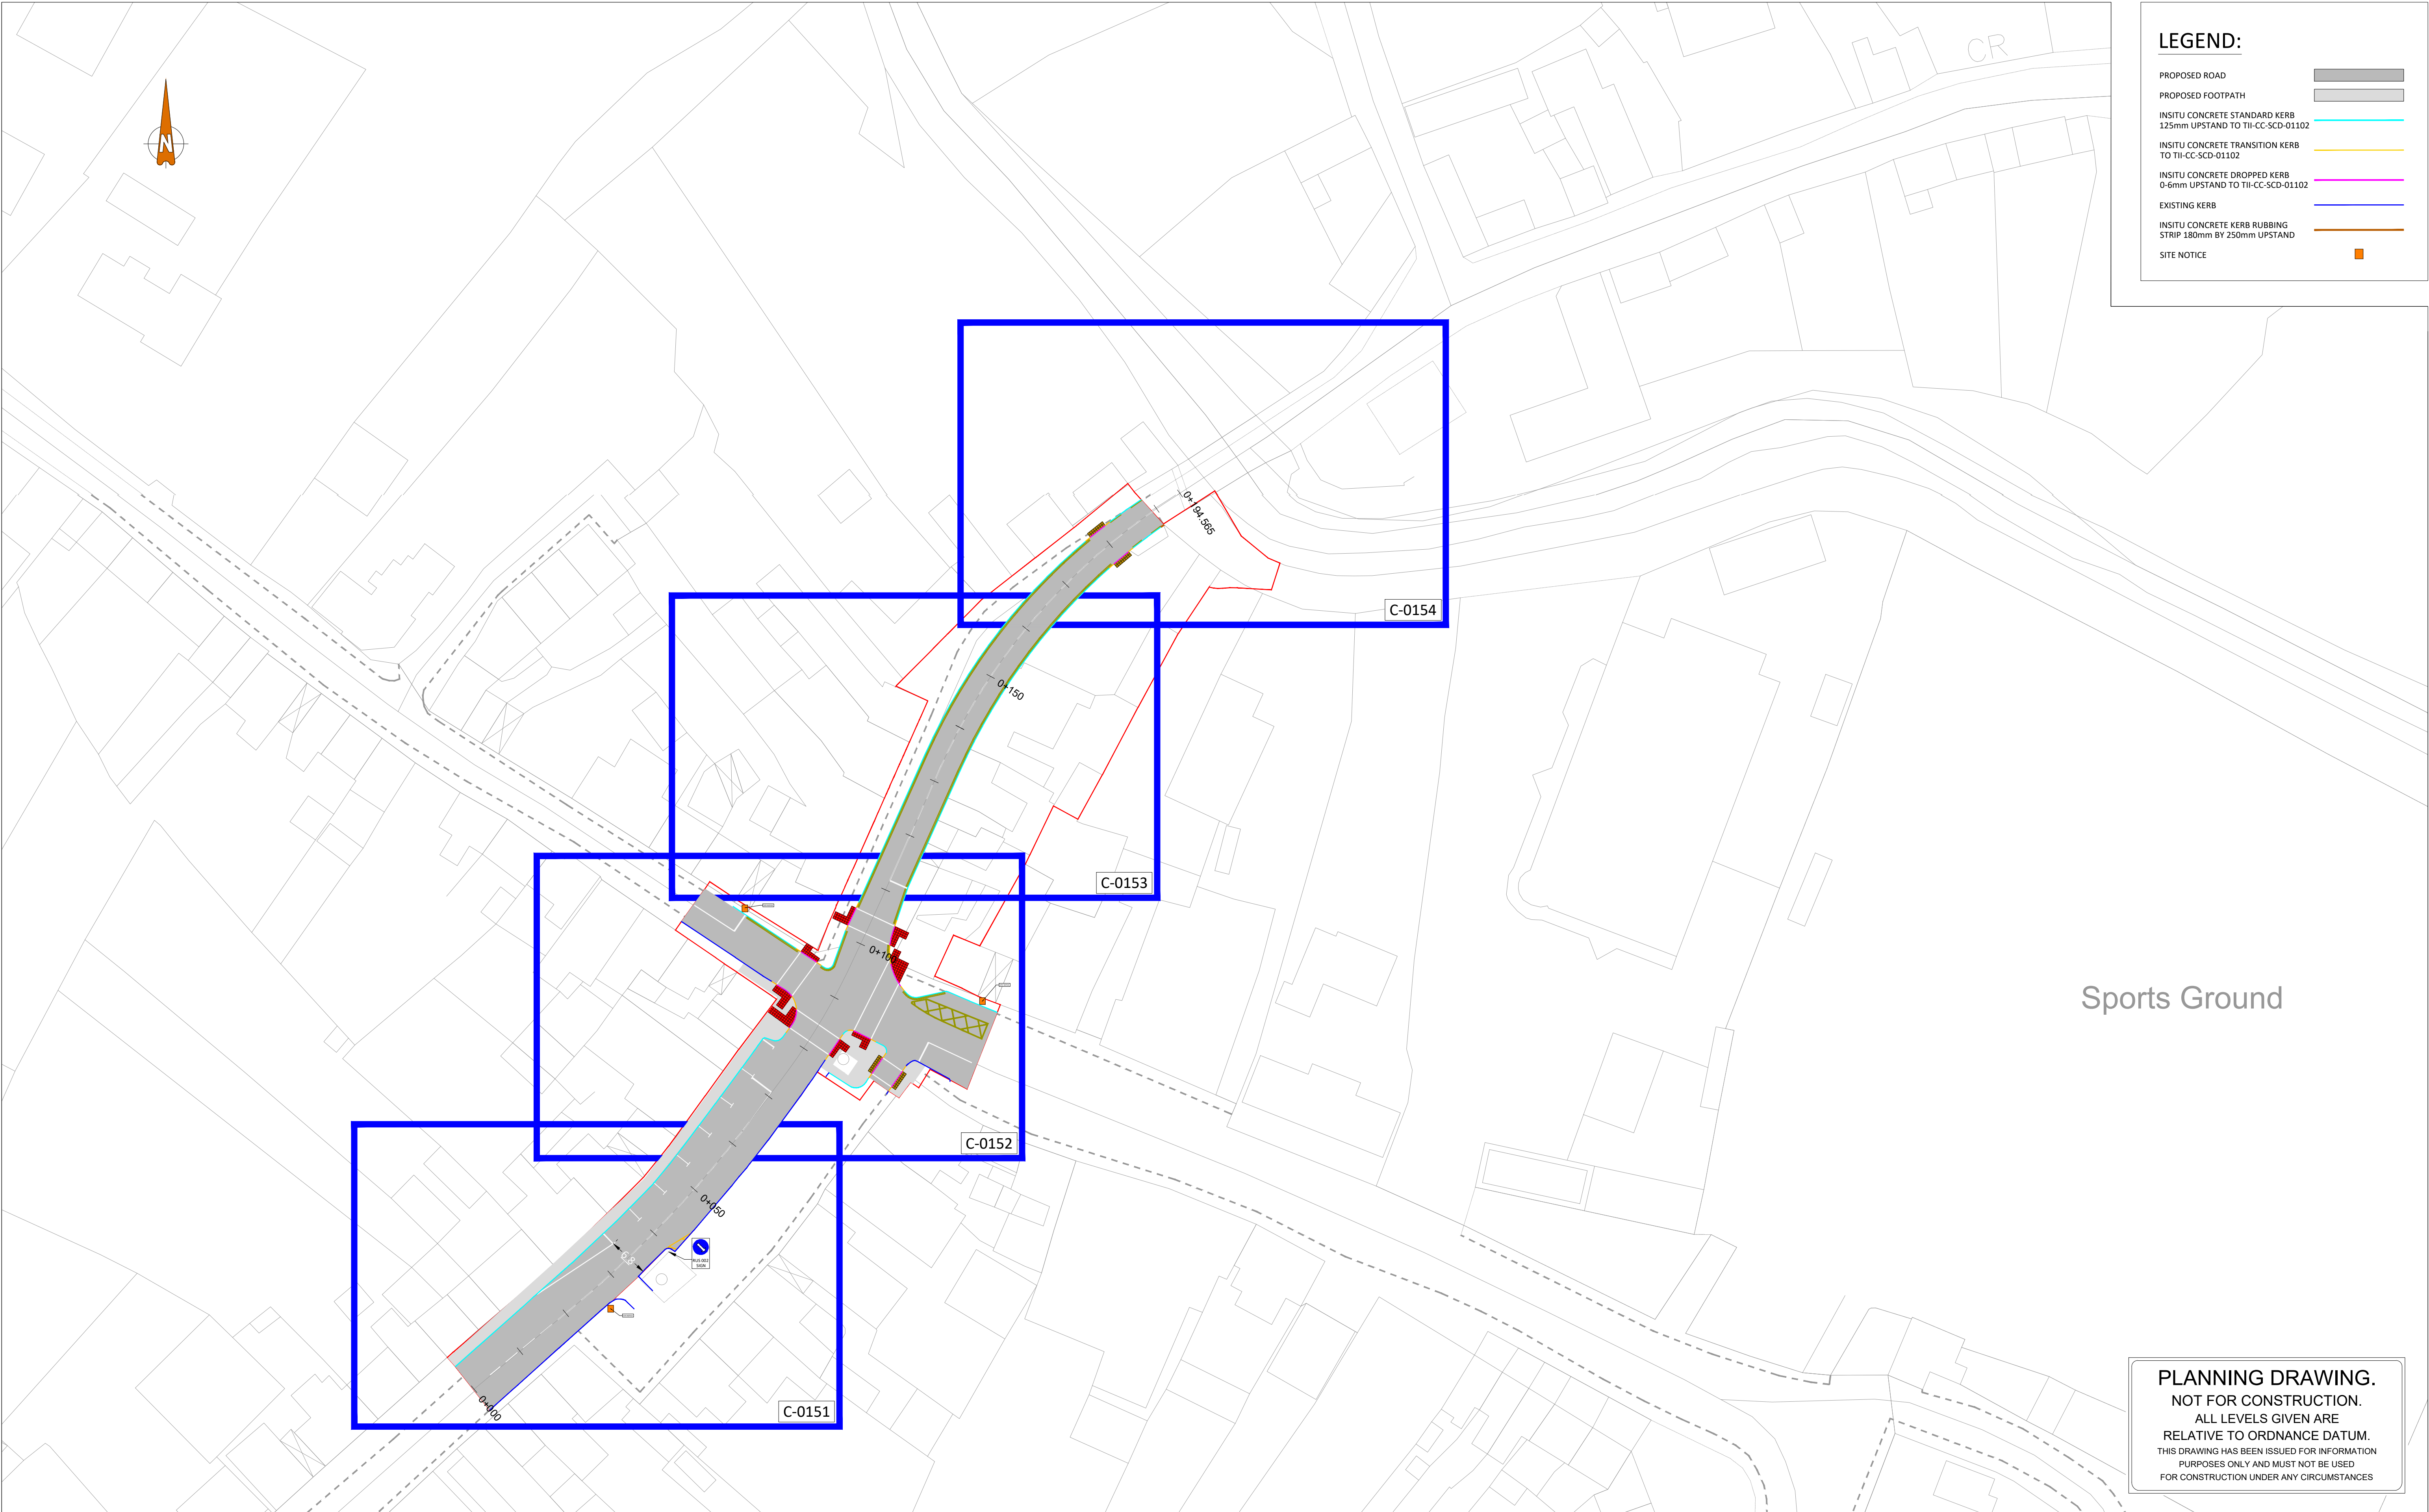

LEGEND:

- PROPOSED ROAD
- PROPOSED FOOTPATH
- INSITU CONCRETE STANDARD KERB
125mm UPSTAND TO TII-CC-SCD-01102
- INSITU CONCRETE TRANSITION KERB
TO TII-CC-SCD-01102
- INSITU CONCRETE DROPPED KERB
0-6mm UPSTAND TO TII-CC-SCD-01102
- EXISTING KERB
- INSITU CONCRETE KERB RUBBING
STRIP 180mm BY 250mm UPSTAND
- SITE NOTICE

Sports Ground

PLANNING DRAWING.

NOT FOR CONSTRUCTION.
ALL LEVELS GIVEN ARE
RELATIVE TO ORDNANCE DATUM.
THIS DRAWING HAS BEEN ISSUED FOR INFORMATION
PURPOSES ONLY AND MUST NOT BE USED
FOR CONSTRUCTION UNDER ANY CIRCUMSTANCES

- THIS DRAWING TO BE READ IN CONJUNCTION WITH ALL OTHER RELEVANT DESIGN TEAM DRAWINGS AND SPECIFICATIONS.
- FOR SETTING OUT REFER TO ARCHITECT'S DRAWINGS. DO NOT SCALE THIS DRAWING. USE FIGURED DIMENSIONS ONLY.
- NO PART OF THIS DOCUMENT MAY BE REPRODUCED OR TRANSMITTED IN ANY FORM OR STORED IN ANY RETRIEVAL SYSTEM OF ANY NATURE WITHOUT THE WRITTEN PERMISSION OF O'CONNOR SUTTON CRONIN AS COPYRIGHT HOLDER EXCEPT AS AGREED FOR USE ON THE PROJECT FOR WHICH THE DOCUMENT WAS ORIGINALLY ISSUED.

Rev No.	Date	Revision Note	Drn by	Chkd by
P01	06.06.25	SUITABLE FOR PLANNING	BC	SHS



Comhairle Chontae na Gaillimhe
Galway County Council

OCSC

O'CONNOR · SUTTON · CRONIN
MULTIDISCIPLINARY CONSULTING ENGINEERS
Civil / Structural / Environmental / Mechanical / Electrical / Sustainability
Dublin Office: 9 Prussia Street, Dublin 7. D07 KT57.

Tel: +353 (0)1 8682000 Web: www.ocsc.ie
Dublin · London · Belfast · Galway · Cork · Birmingham

Client: GALWAY COUNTY COUNCIL
Project: N83 BRIDGE STREET DUNMORE
RURAL REGENERATION
Title: SITE LOCATION MAP SHOWN SITE NOTICES
KEY PLAN

Code	Originator	Zone	Level	Type	Role	Number	Status	Revision
G467	OCSC	XX	XX	DR	C	0150	S4	P01
Date: MAY '25 Scale @ A1: 1:500 Drn by: BC Chkd by: SHS Aprvd by: AH								