


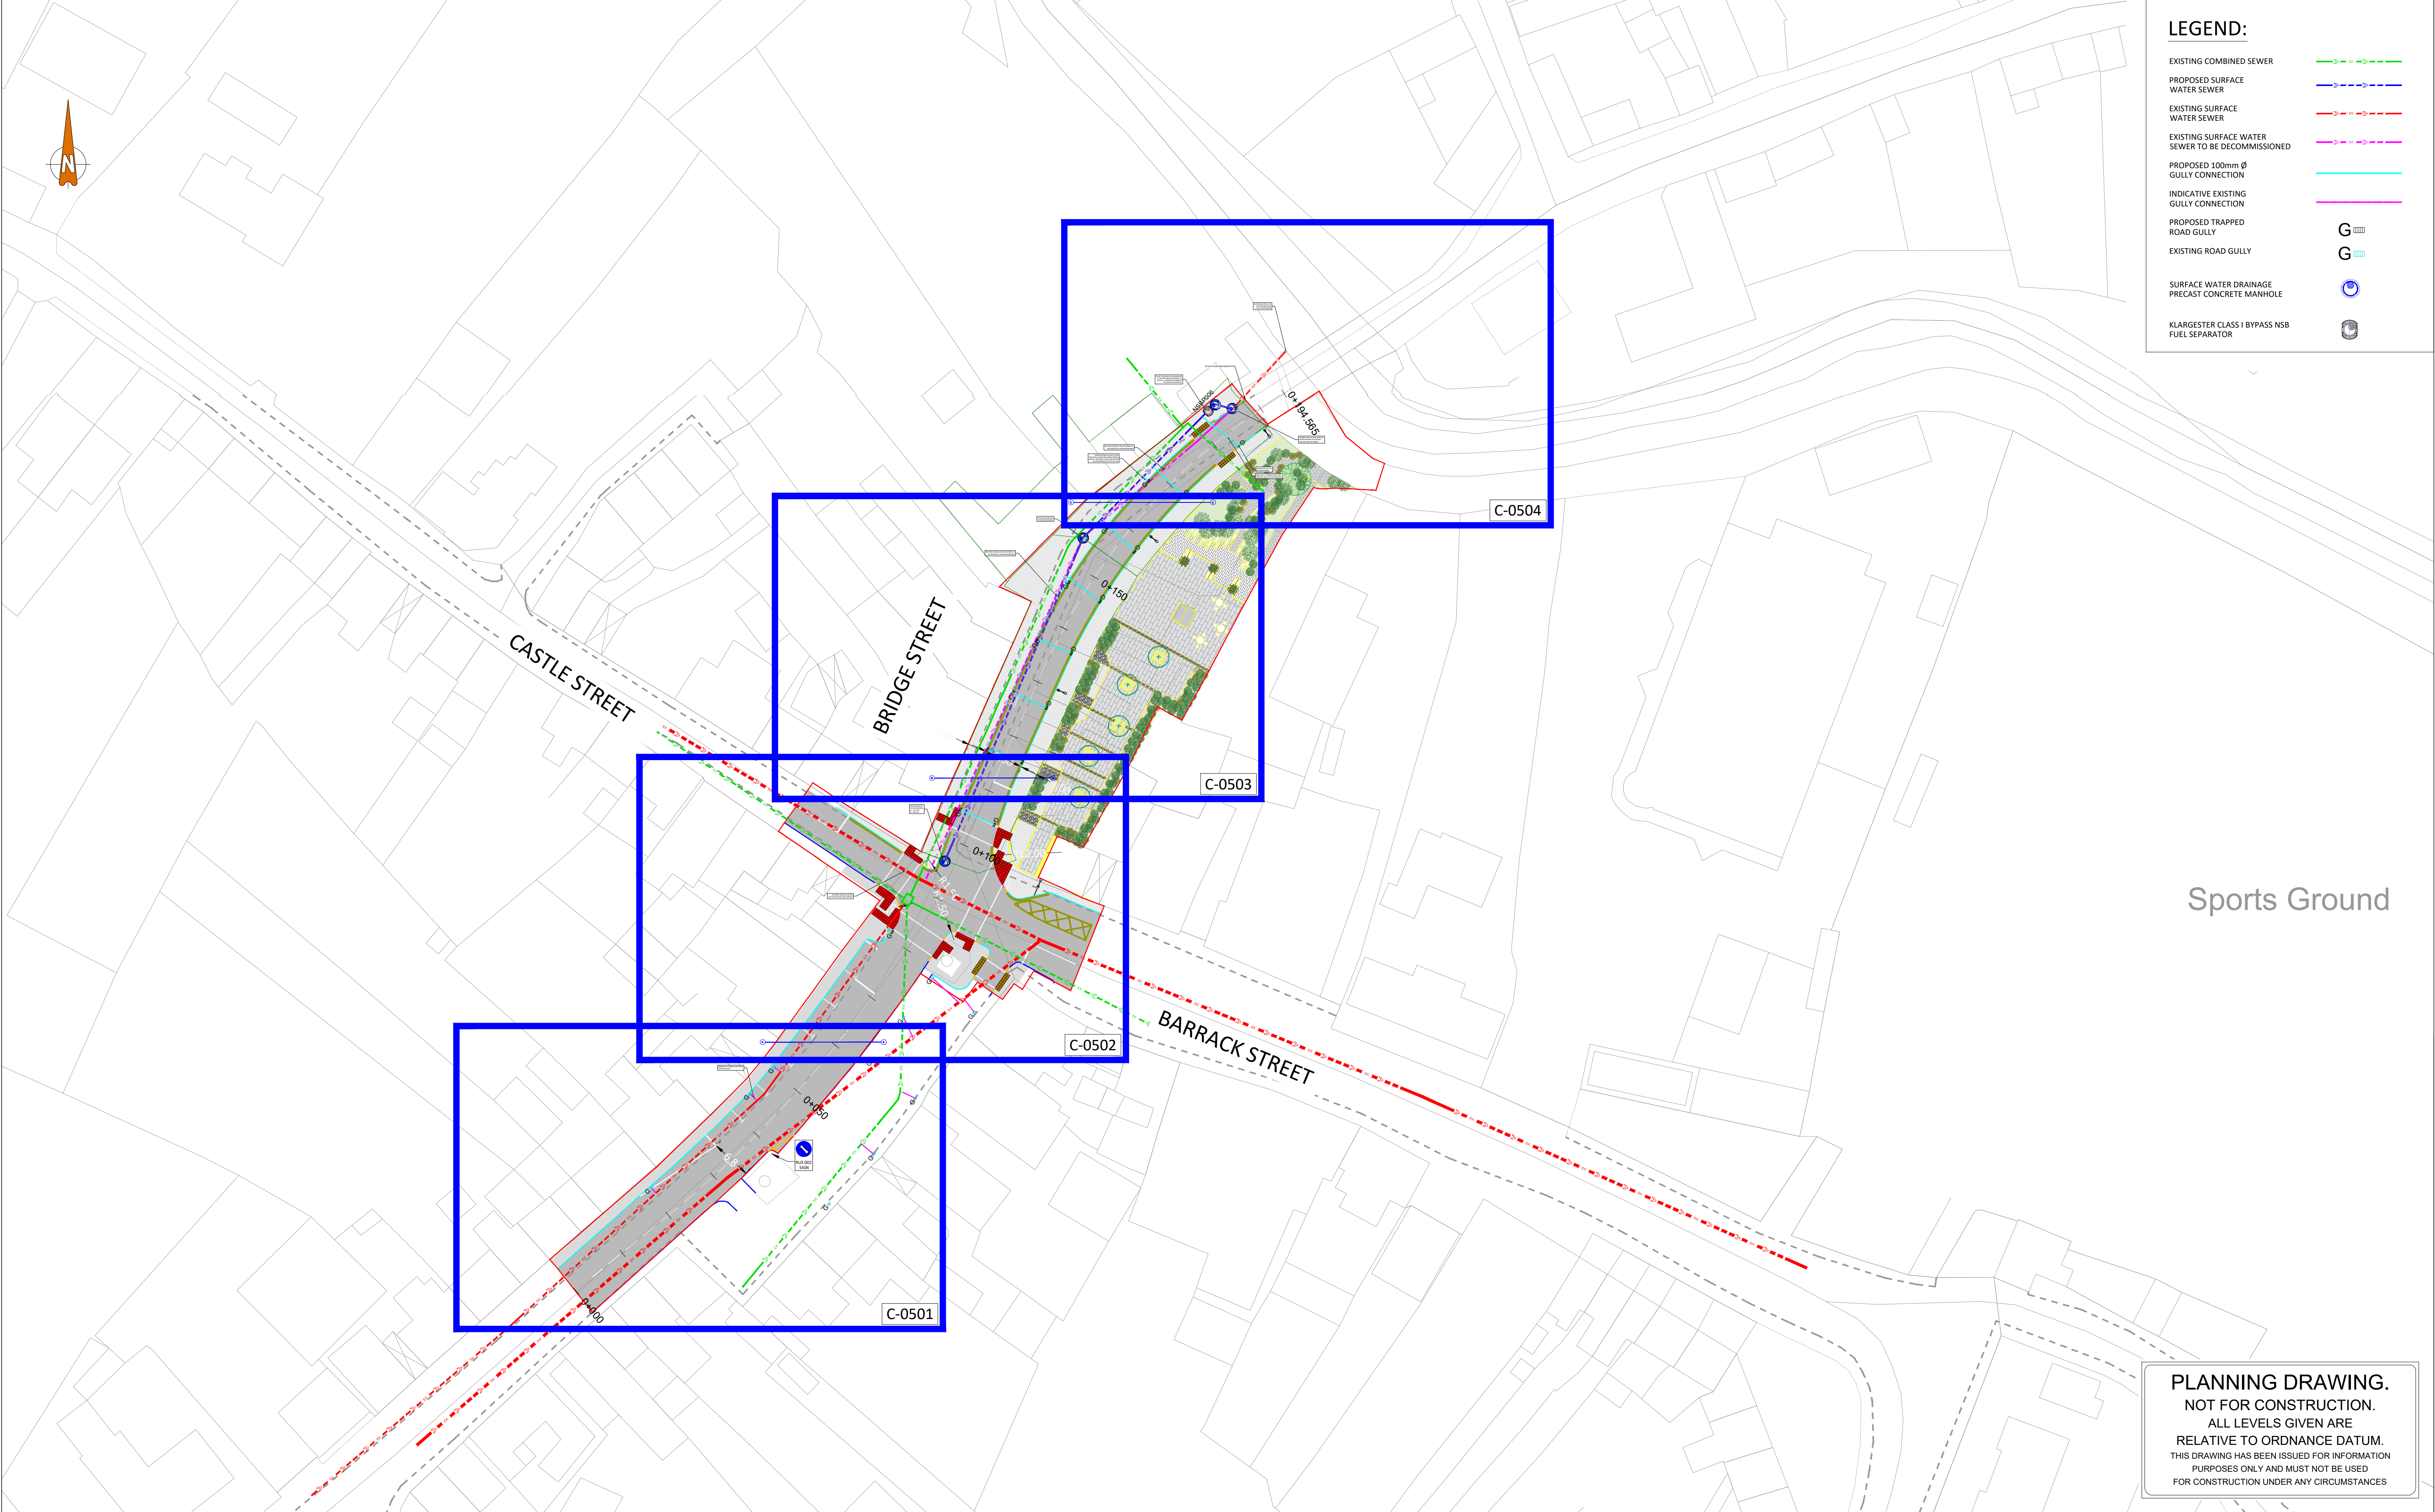

- EXISTING COMBINED SEWER
- PROPOSED SURFACE
WATER SEWER
- EXISTING SURFACE
WATER SEWER
- EXISTING SURFACE WATER
SEWER TO BE DECOMMISSIONED
- PROPOSED 100mm Ø
GULLY CONNECTION
- INDICATIVE EXISTING
GULLY CONNECTION
- PROPOSED TRAPPED
ROAD GULLY
- EXISTING ROAD GULLY
- SURFACE WATER DRAINAGE
PRECAST CONCRETE MANHOLE
- KLARGESTER CLASS I BYPASS NSB
FUEL SEPARATOR

PLANNING DRAWING.
NOT FOR CONSTRUCTION.
ALL LEVELS GIVEN ARE
RELATIVE TO ORDNANCE DATUM.
THIS DRAWING HAS BEEN ISSUED FOR INFORMATION
PURPOSES ONLY AND MUST NOT BE USED
FOR CONSTRUCTION UNDER ANY CIRCUMSTANCES

- THIS DRAWING TO BE READ IN CONJUNCTION WITH ALL OTHER RELEVANT DESIGN TEAM DRAWINGS AND SPECIFICATIONS.
- FOR SETTING OUT REFER TO ARCHITECT'S DRAWINGS. DO NOT SCALE THIS DRAWING. USE FIGURED DIMENSIONS ONLY.
- NO PART OF THIS DOCUMENT MAY BE REPRODUCED OR TRANSMITTED IN ANY FORM OR STORED IN ANY RETRIEVAL SYSTEM OF ANY NATURE WITHOUT THE WRITTEN PERMISSION OF O'CONNOR SUTTON CRONIN AS COPYRIGHT HOLDER EXCEPT AS AGREED FOR USE ON THE PROJECT FOR WHICH THE DOCUMENT WAS ORIGINALLY ISSUED.

[illegible]

Comhairle Chontae na Gaillimhe
Galway County Council

OCSC

O'CONNOR . SUTTON . CRONIN
MULTIDISCIPLINARY CONSULTING ENGINEERS
 Civil / Structural / Environmental / Mechanical / Electrical / Sustainability
Dublin Office: 9 Prussia Street, Dublin 7. D07 KT57.

Tel: +353 (0)1 8682000 Web: www.ocsc.ie
Dublin · London · Belfast · Galway · Cork · Birmingham

Client:	GALWAY COUNTY COUNCIL
Project:	N83 BRIDGE STREET DUNMORE RURAL REGENERATION
Title:	PROPOSED DRAINAGE LAYOUT KEY PLAN

Code	Originator	Zone	Level	Type	Role	Number	Status	Revision
G467	OCSC	XX	XX	DR	C	0500	S4	P01
Date: MAY '25 Scale @ A1:1:500				Drn by: BC		Chkd by: SHS	Aprvd by: AH	

ORDNANCE SURVEY OF IRELAND LICENCE NO. CYAL50213875 © GOVERNMENT OF IRELAND