



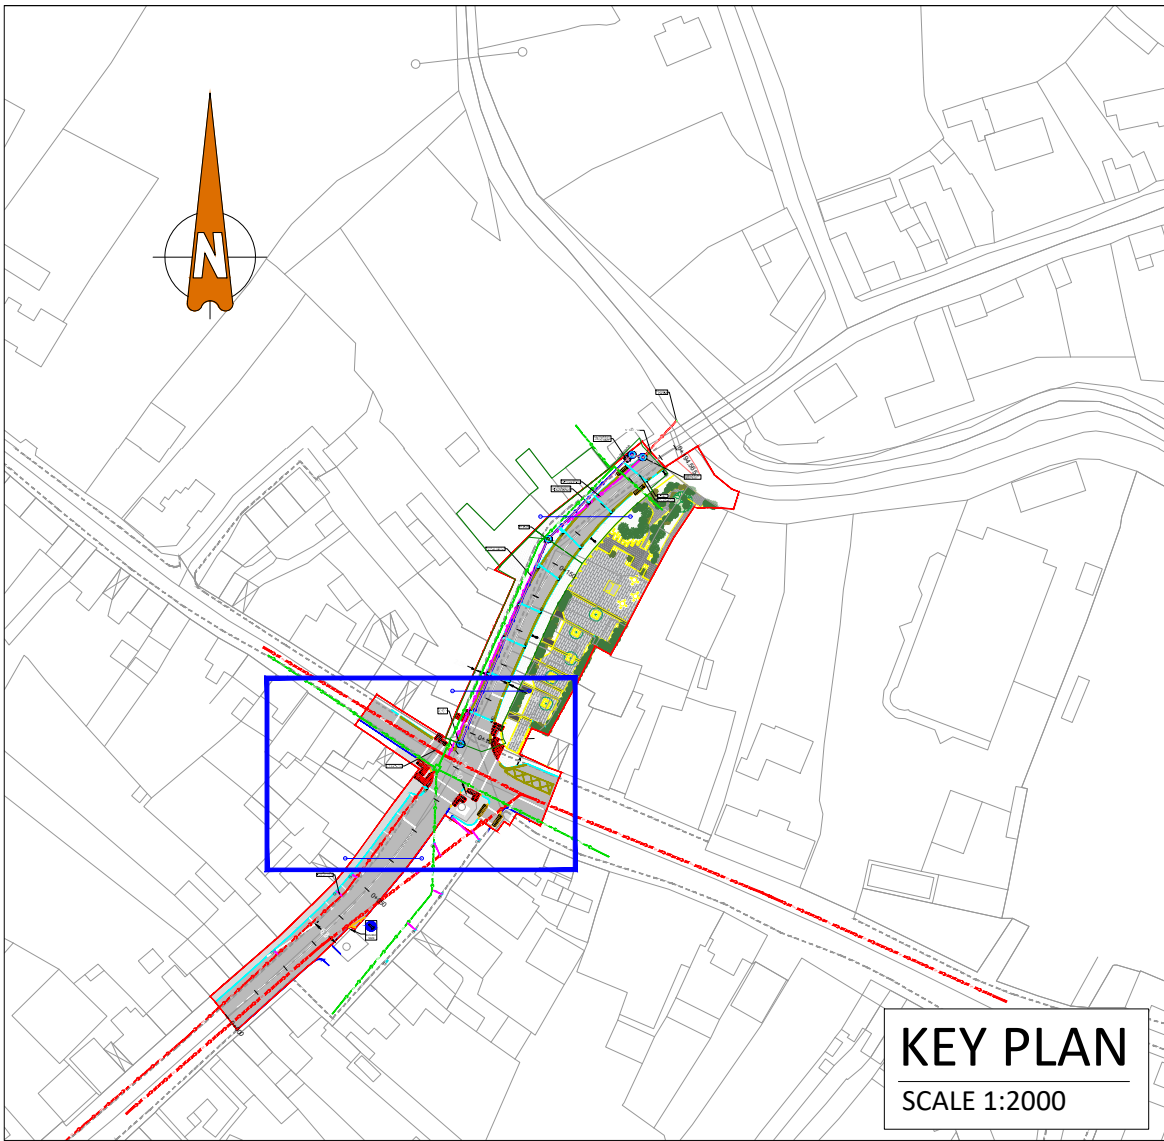

LEGEND:

EXISTING COMBINED SEWER
PROPOSED SURFACE WATER SEWER
EXISTING SURFACE WATER SEWER
EXISTING SURFACE WATER SEWER TO BE DECOMMISSIONED
PROPOSED 100mm Ø GULLY CONNECTION
INDICATIVE EXISTING GULLY CONNECTION
PROPOSED TRAPPED ROAD GULLY
EXISTING ROAD GULLY
SURFACE WATER DRAINAGE PRECAST CONCRETE MANHOLE
KLARGESTER CLASS I BYPASS NSB FUEL SEPARATOR

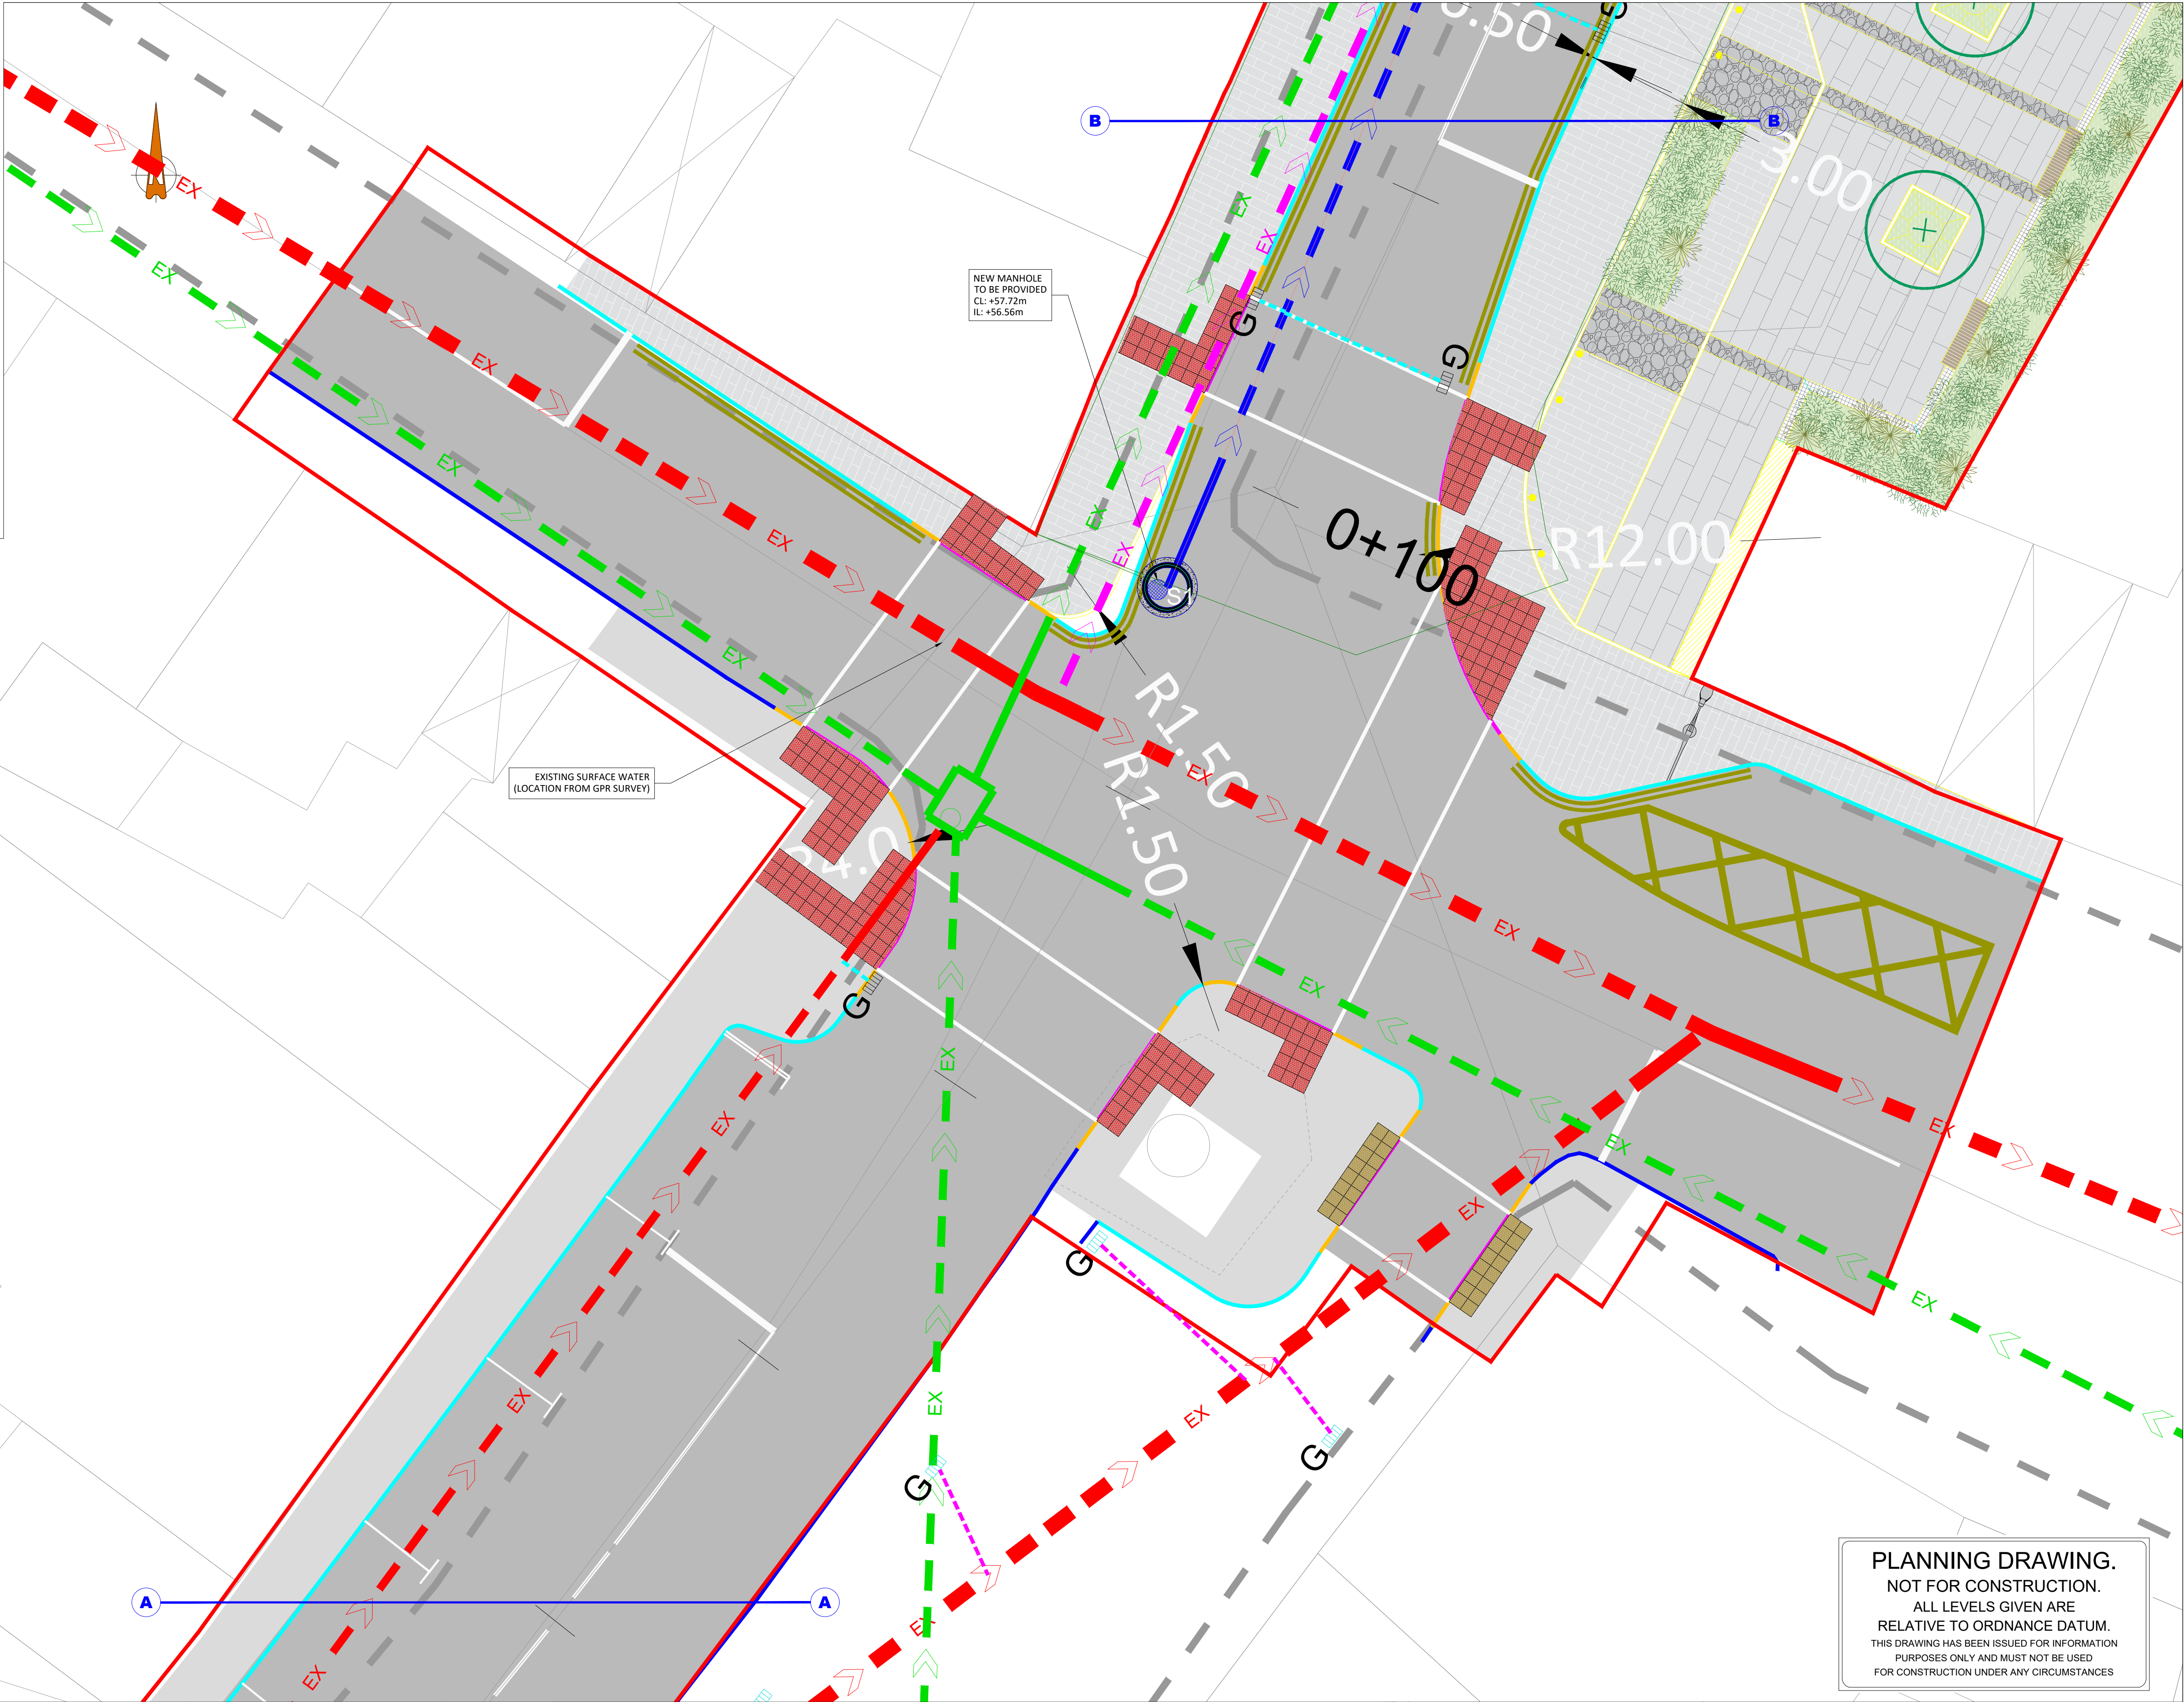

PLANNING DRAWING.
NOT FOR CONSTRUCTION.
ALL LEVELS GIVEN ARE
RELATIVE TO ORDNANCE DATUM.
THIS DRAWING HAS BEEN ISSUED FOR INFORMATION
PURPOSES ONLY AND MUST NOT BE USED
FOR CONSTRUCTION UNDER ANY CIRCUMSTANCES

- THIS DRAWING TO BE READ IN CONJUNCTION WITH ALL OTHER RELEVANT DESIGN TEAM DRAWINGS AND SPECIFICATIONS.
- FOR SETTING OUT REFER TO ARCHITECT'S DRAWINGS. DO NOT SCALE THIS DRAWING. USE FIGURED DIMENSIONS ONLY.
- NO PART OF THIS DOCUMENT MAY BE REPRODUCED OR TRANSMITTED IN ANY FORM OR STORED IN ANY RETRIEVAL SYSTEM OF ANY NATURE WITHOUT THE WRITTEN PERMISSION OF O'CONNOR SUTTON CRONIN AS COPYRIGHT HOLDER EXCEPT AS AGREED FOR USE ON THE PROJECT FOR WHICH THE DOCUMENT WAS ORIGINALLY ISSUED.

Rev No.	Date	Revision Note	Drn by	Chkd by
P01	06.06.25	SUITABLE FOR PLANNING	BC	SHS



Comhairle Chontae na Gaillimhe
Galway County Council

OCSC
O'CONNOR · SUTTON · CRONIN
MULTIDISCIPLINARY CONSULTING ENGINEERS
Civil / Structural / Environmental / Mechanical / Electrical / Sustainability
Dublin Office: 9 Prussia Street, Dublin 7. D07 KT57.
Tel: +353 (0)1 8682000 Web: www.ocsc.ie
Dublin · London · Belfast · Galway · Cork · Birmingham

Client: GALWAY COUNTY COUNCIL

Project: N83 BRIDGE STREET DUNMORE
RURAL REGENERATION

Title: PROPOSED DRAINAGE LAYOUT
SHEET 2 OF 4

Code	Originator	Zone	Level	Type	Role	Number	Status	Revision
G467	OCSC	XX	XX	DR	C	0502	S4	P01

Date: MAY '25Scale @ A1:1:100

Drn by: BC

Chkd by: SHS

Aprvd by: AH