


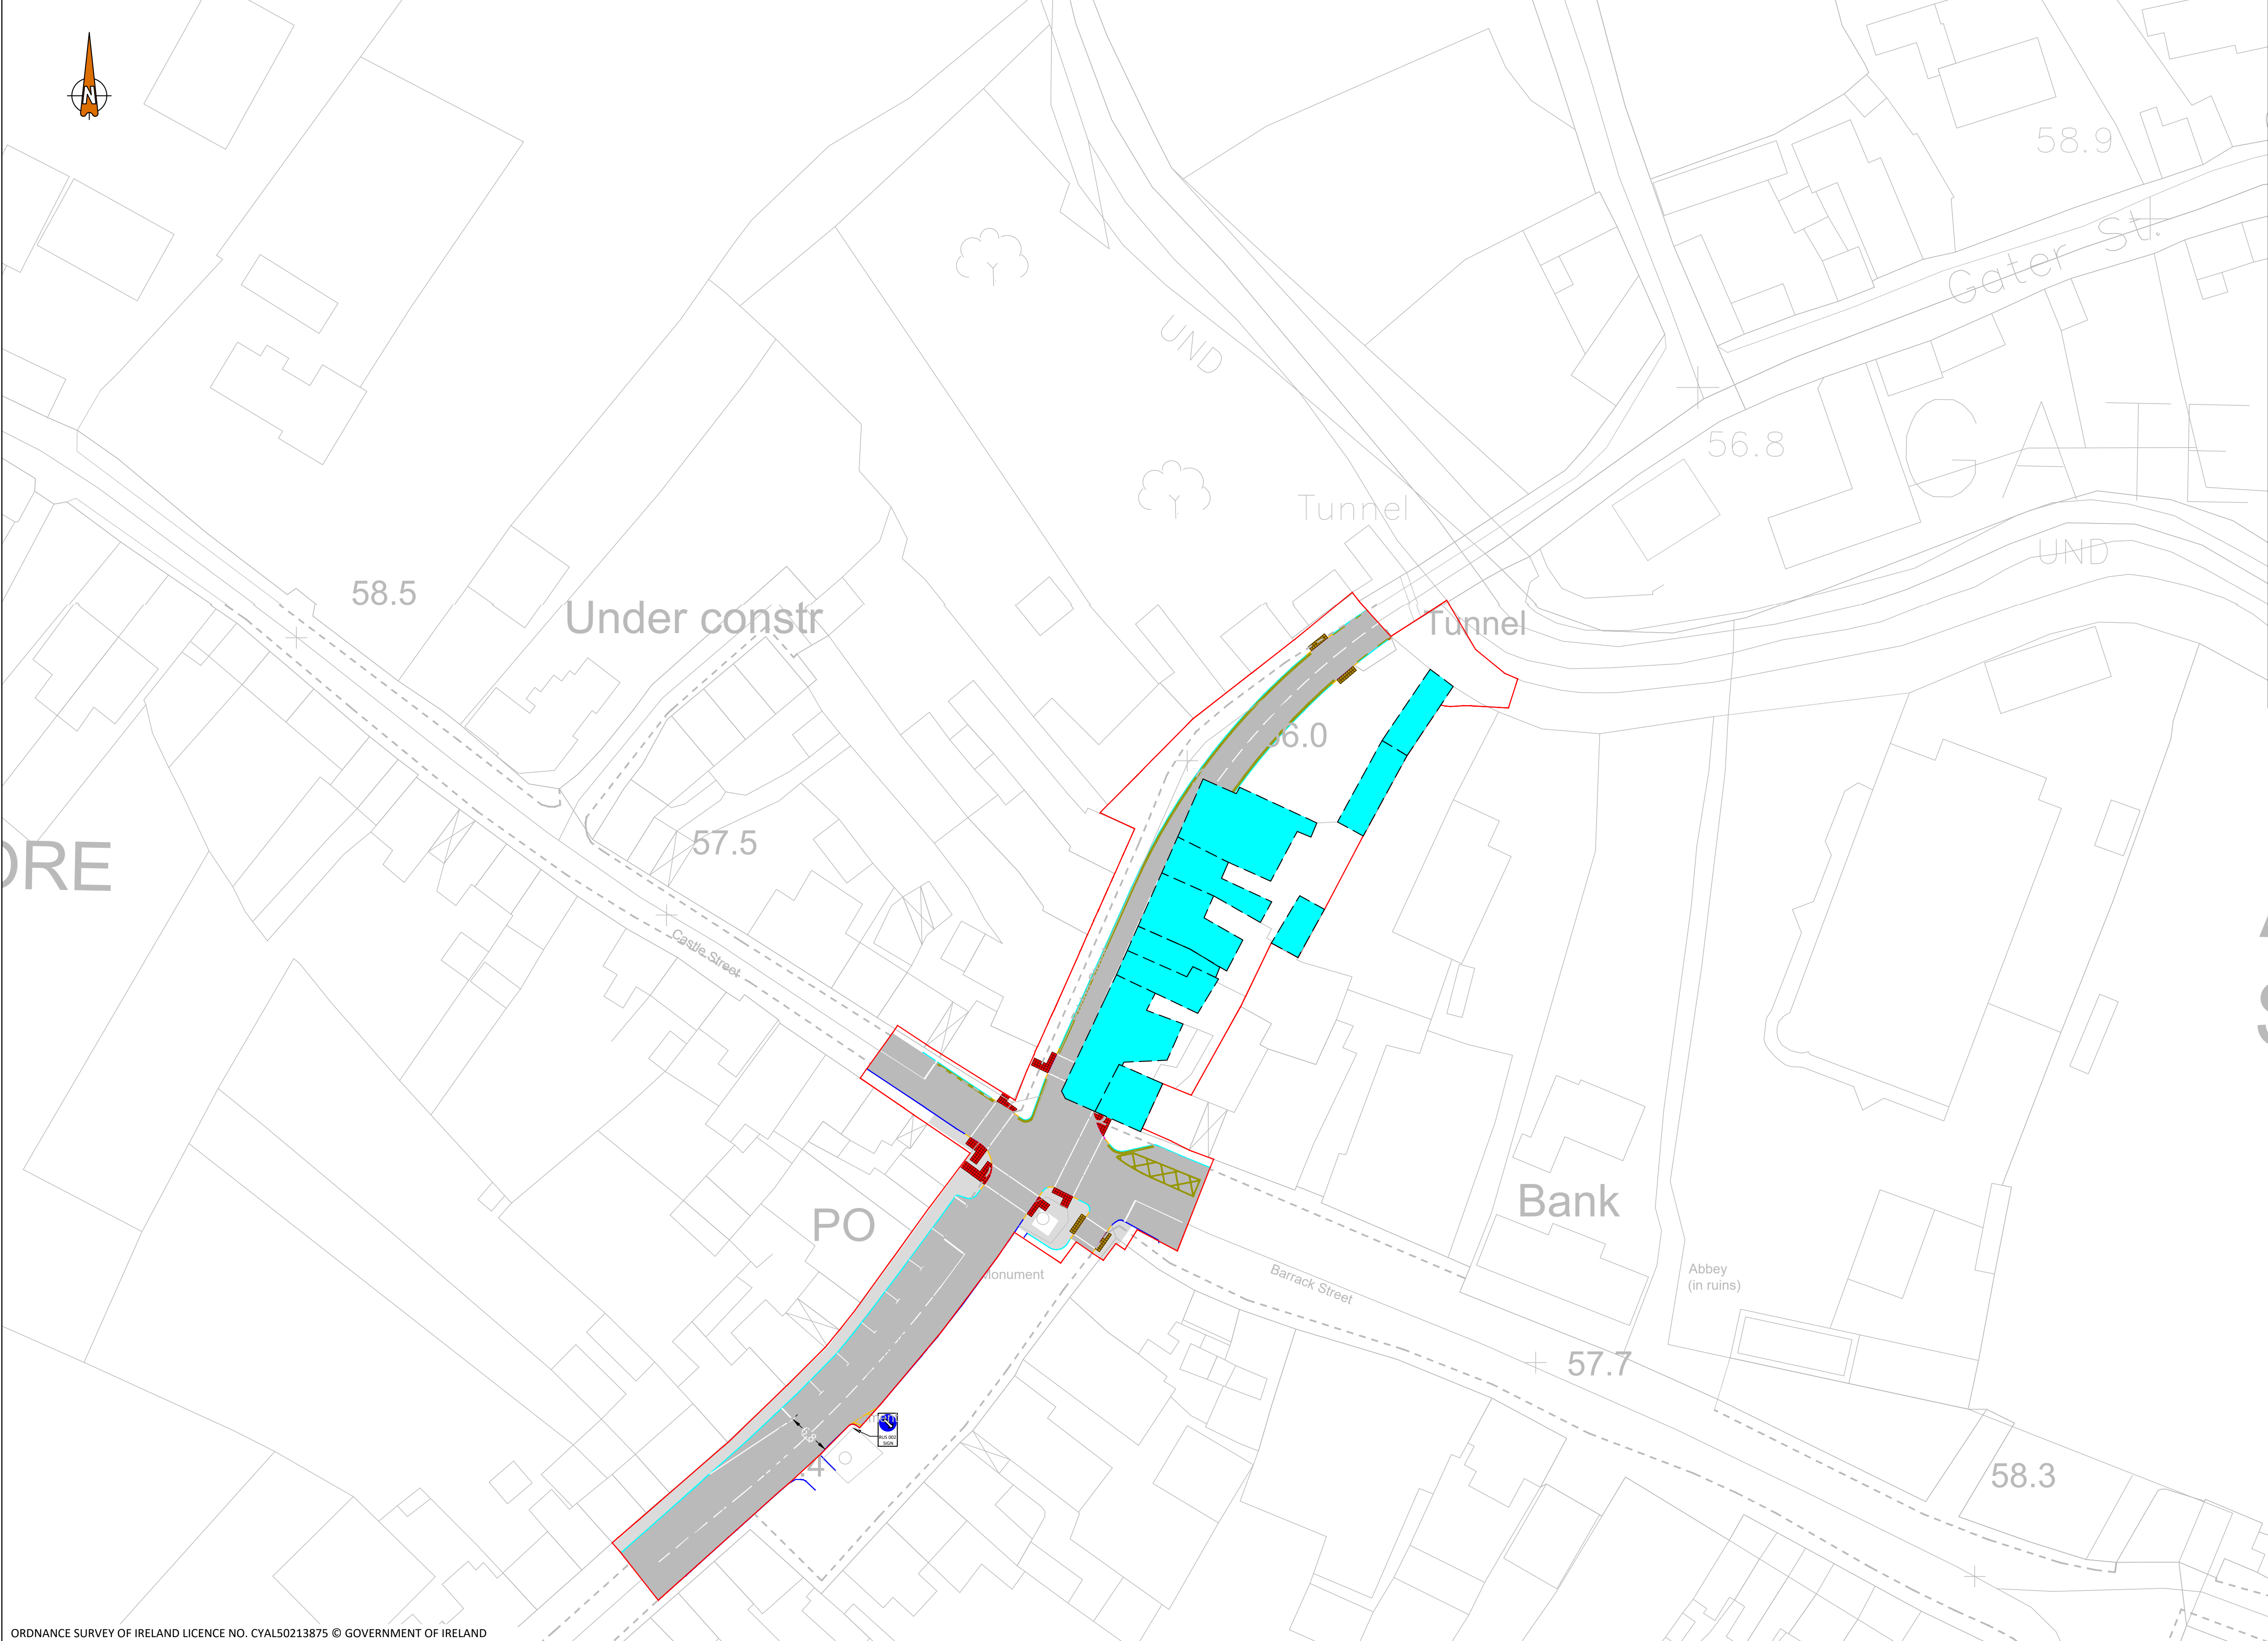

PROPOSED
BUILDINGS TO BE
DEMOLISHED

PROPERTY OUTLINE

PLANNING OUTLINE

1. ALL NOTED LEVELS ARE TO ORDINANCE DATUM, MALIN HEAD.
2. REFER TO ROAD DESIGN DRAWINGS FOR DETAILS OF PROPOSED LAYOUTS.
3. ALL SURFACE WATER DRAINAGE IS TO BE INSTALLED IN ACCORDANCE WITH THE TII SPECIFICATION FOR ROAD WORKS.
4. DEMOLITION TO BE IN ACCORDANCE WITH DETAILED DESIGN REQUIREMENTS.
5. ALL DEMOLITION TO BE IN ACCORDANCE TO CONSTRUCTION AND DEMOLITION PLAN REQUIREMENTS.
6. ALL CONNECTIONS TO SERVICES TO BE DISCONNECTED AND BLANKED OFF.
7. THE CONTRACTOR TO PREPARE METHOD STATEMENT.
8. THE CONTRACTOR TO BE RESPONSIBLE FOR CONFIRMATION OF PRESENCE ALL EXISTING UTILITIES, IF ANY, ALONG ROUTE OF PROPOSED DEMOLITION.
9. THE CONTRACTOR IS RESPONSIBLE FOR ALL ROAD CLOSURE APPROVALS AND FOR SAFETY OF ALL ROAD USERS AND PRIVATE PROPERTY OCCUPANTS DURING ANY WORKS.
10. ALL WORKS TO THE SATISFACTION OF THE LOCAL AUTHORITY.
11. ALL WORKS TO BE PROTECTED WITH INTERIM SAFETY TEMPORARY WORKS DESIGN APPROVED BY LOCAL AUTHORITY.
12. ALL BUILDINGS TO BE SURVEYED FOR ANY POTENTIAL HAZARDOUS MATERIALS.
13. ALL WORKS TO BE UNDERTAKEN TO ENSURE NO POTENTIAL RUN-OFF TO LOCAL WATERCOURSES CAN OCCUR.

Sports Ground

ALL LEVELS GIVEN ARE
RELATIVE TO ORDNANCE DATUM.
THIS DRAWING HAS BEEN ISSUED FOR INFORMATION
PURPOSES ONLY AND MUST NOT BE USED
FOR CONSTRUCTION UNDER ANY CIRCUMSTANCES

[illegible]

Client:	GALWAY COUNTY COUNCIL
Project:	N83 BRIDGE STREET DUNMORE RURAL REGENERATION
Title:	PROPOSED BUILDINGS DEMOLITION LAYOUT

Code	Originator	Zone	Level	Type	Role	Number	Status	Revision
G467	OCSC	XX	XX	DR	C	2700	S4	P01
Date: MAY '25 Scale @ A1: 1:500				Drn by: BC		Chkd by: SHS	Aprvd by: AH	