



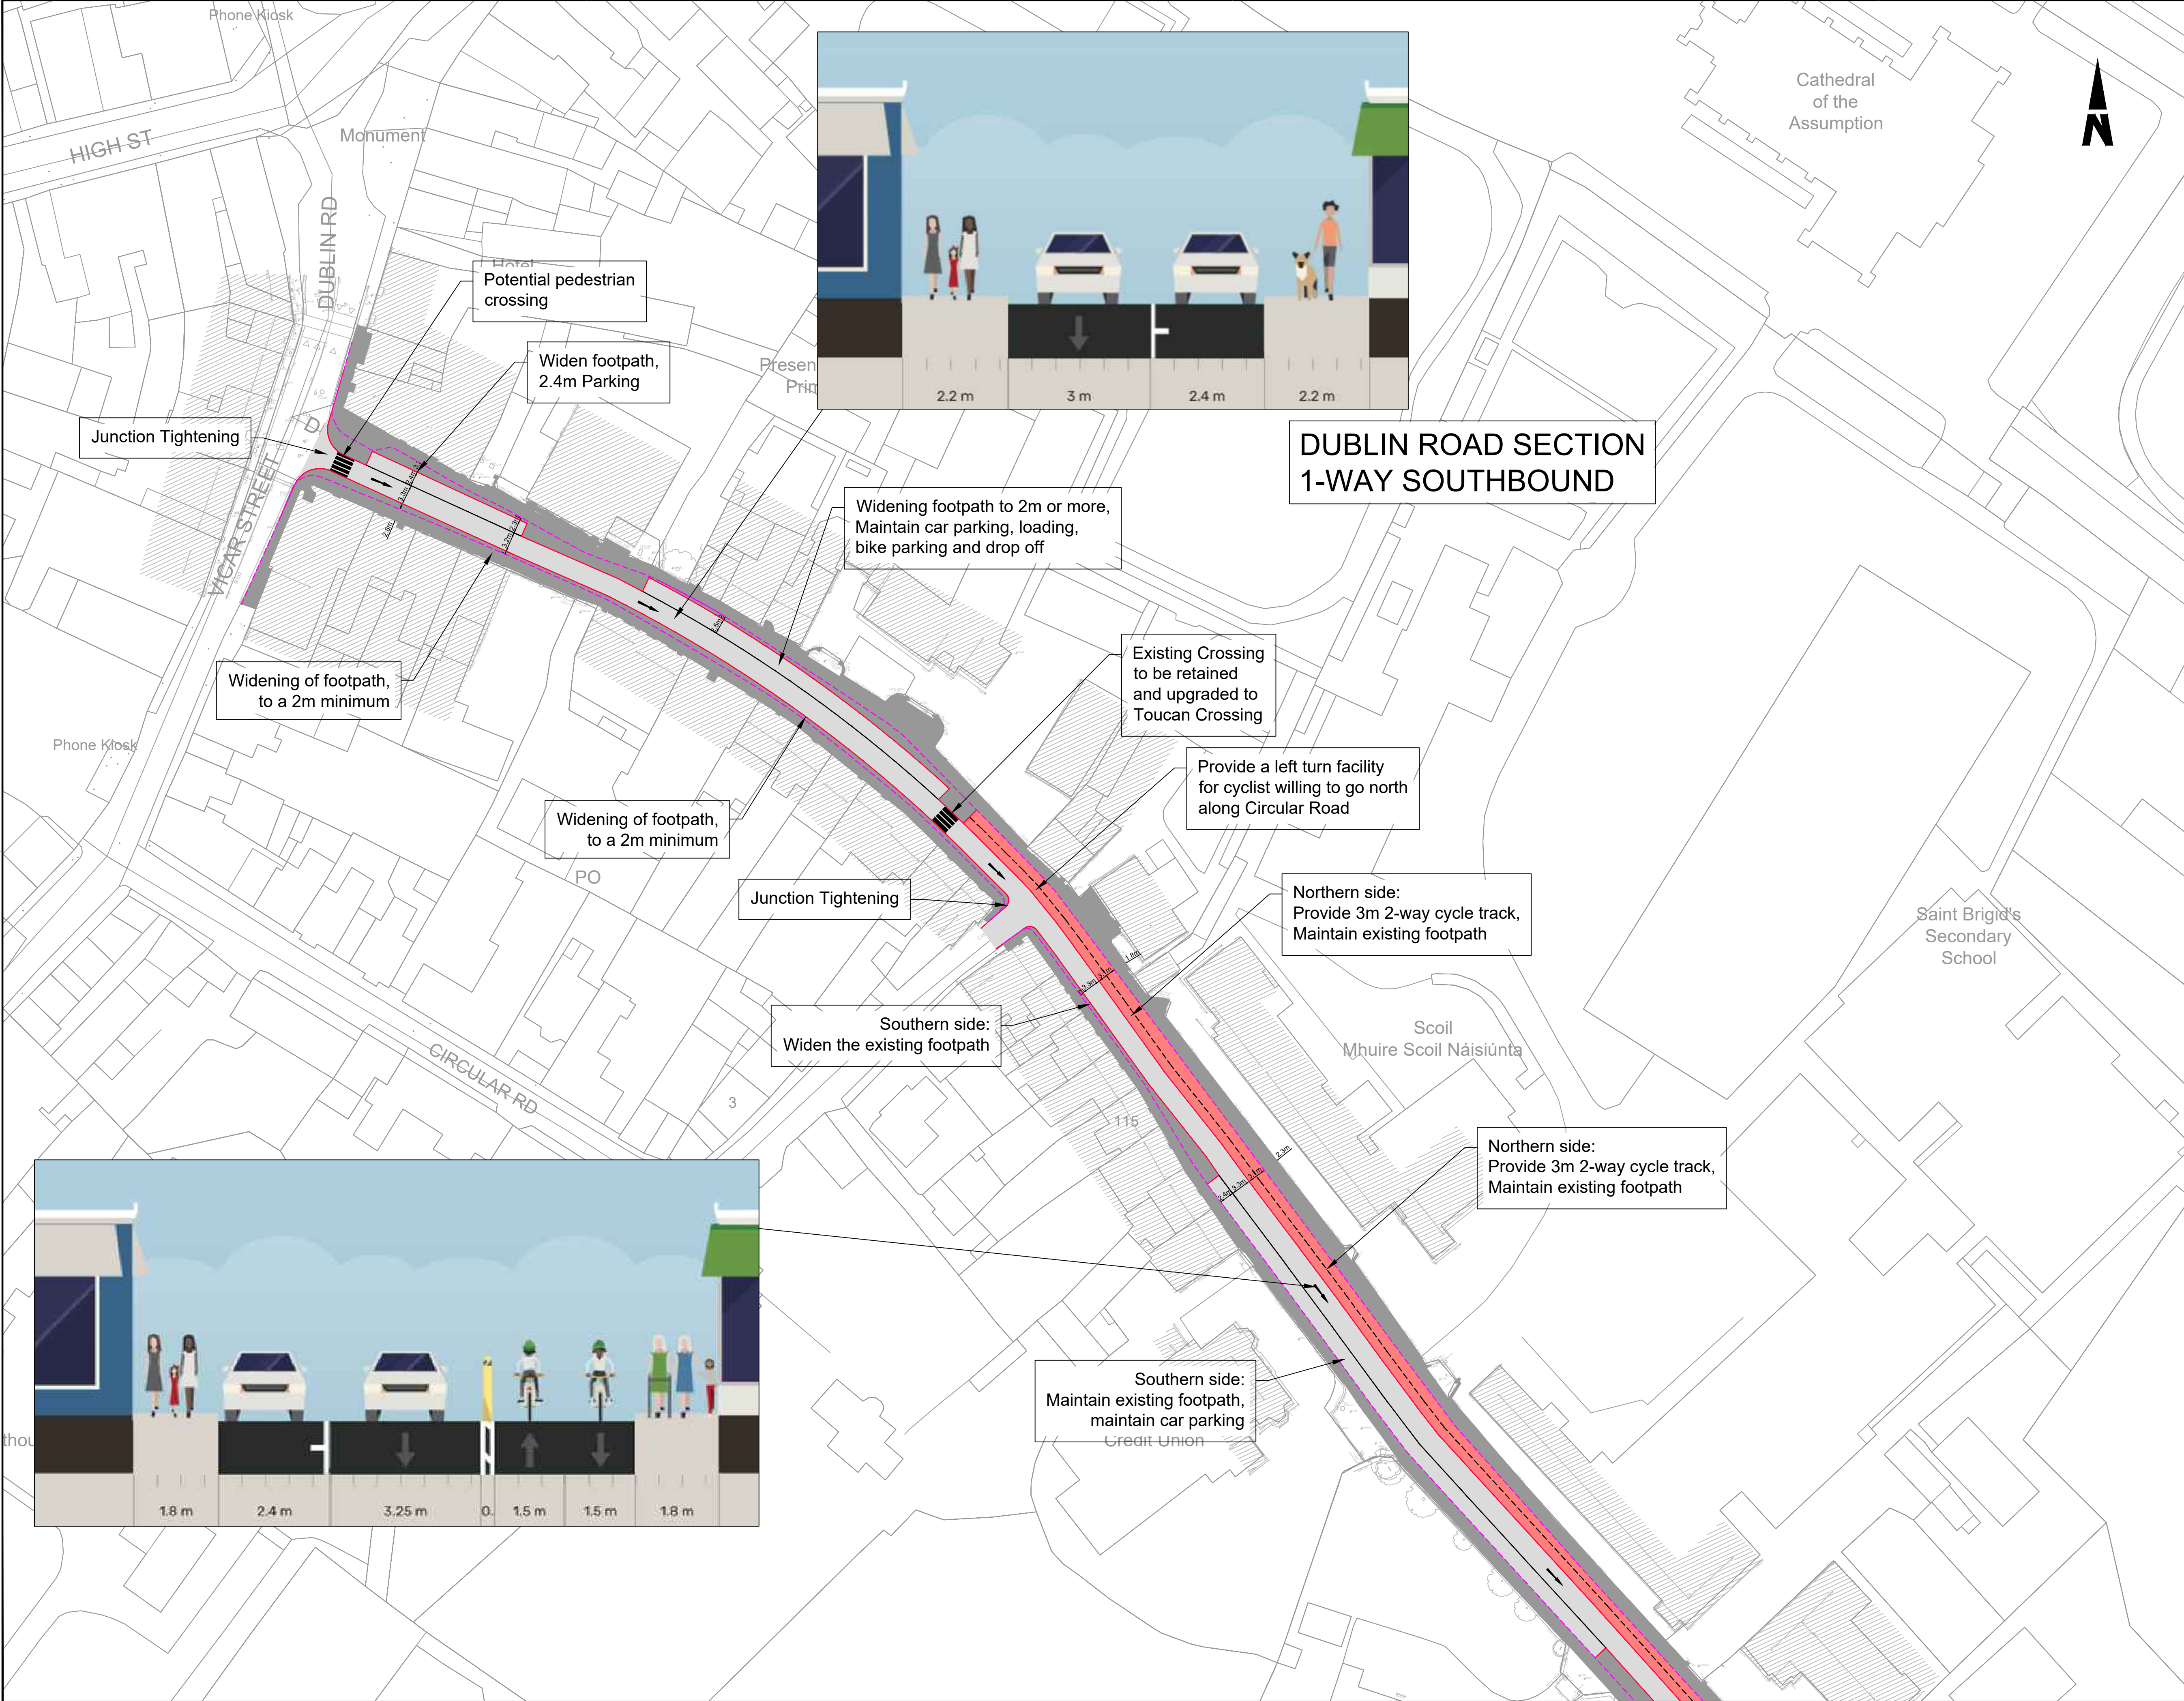

Notes:

- Legend:
- Existing Edge of Carriageway
 - Proposed Kerb line
 - Proposed Road Markings
 - Proposed Cycle Track
 - Proposed / Existing Footpath
 - Existing Carriageway
 - Proposed Shared Area
 - Proposed Grass Verge
 - Proposed cycle/pedestrian priority at junction treatments

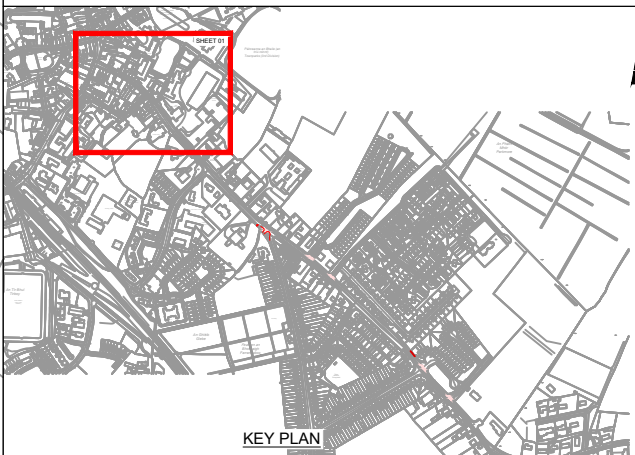

© National Mapping Division of Tailte Éireann. All rights reserved. Licence number CYAL50333446


B	08/08/2025	DRAFT	ES	AM	AMP
A	04/07/2025	DRAFT	ES	AM	AMP
Rev.	Date	Revision details	Drawn	Checked	Approved

© This drawing is the property of SYSTRA Limited and the information can only be reproduced with their prior permission.

SYSTRA
www.systra.ie

2nd Floor, Riverview House
21-23 City Quay, Dublin 2
D02 FP21

Tel: +353 1 566 2028

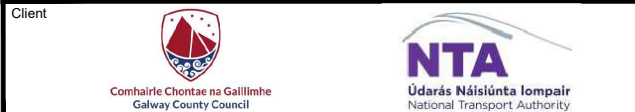

Tuam Sean Purlcell Road to Sports Grounds on
R332 Dublin Road Active Travel Scheme

Proposed Layout
Emerging Preferred Option
Sheet 1 of 4

Drawn	RT	Checked	AM	Approved	AMP
Original dtp. size	A1	Date	August 2025	Scale	1:500
Drawing Status	DRAFT	Drawing Number	IE01124A87_OP2_01	Rev.	B



Notes:

Legend:

- Existing Edge of Carriageway
- Proposed Kerb line
- Proposed Road Markings
- Proposed Cycle Track
- Proposed / Existing Footpath
- Existing Carriageway
- Proposed Shared Area
- Proposed Grass Verge
- Proposed cycle/pedestrian priority at junction treatments



© National Mapping Division of Tailte Éireann. All rights reserved. Licence number CYAL50333446

Rev.	Date	Revision details	Drawn	Checked	Approved
B	08/08/2025	DRAFT		ES	AM
A	04/07/2025	DRAFT		ES	AM

© This drawing is the property of SYSTRA Limited and the information can only be reproduced with their prior permission.

SYSTRA
www.systra.ie

2nd Floor, Riverview House
21-23 City Quay, Dublin 2
D02 FP21


Tel: +353 1 566 2028



Tuam Sean Purcell Road to Sports Grounds on
R332 Dublin Road Active Travel Scheme


Proposed Layout
Emerging Preferred Option
Sheet 2 of 4

Drawn	RT	Checked	AM	Approved	AMP
Original dtp. size	A1	Date	August 2025	Scale	1:500
Drawing Status	DRAFT	Drawing Number	IE01124A87_OP2_02	Rev.	B

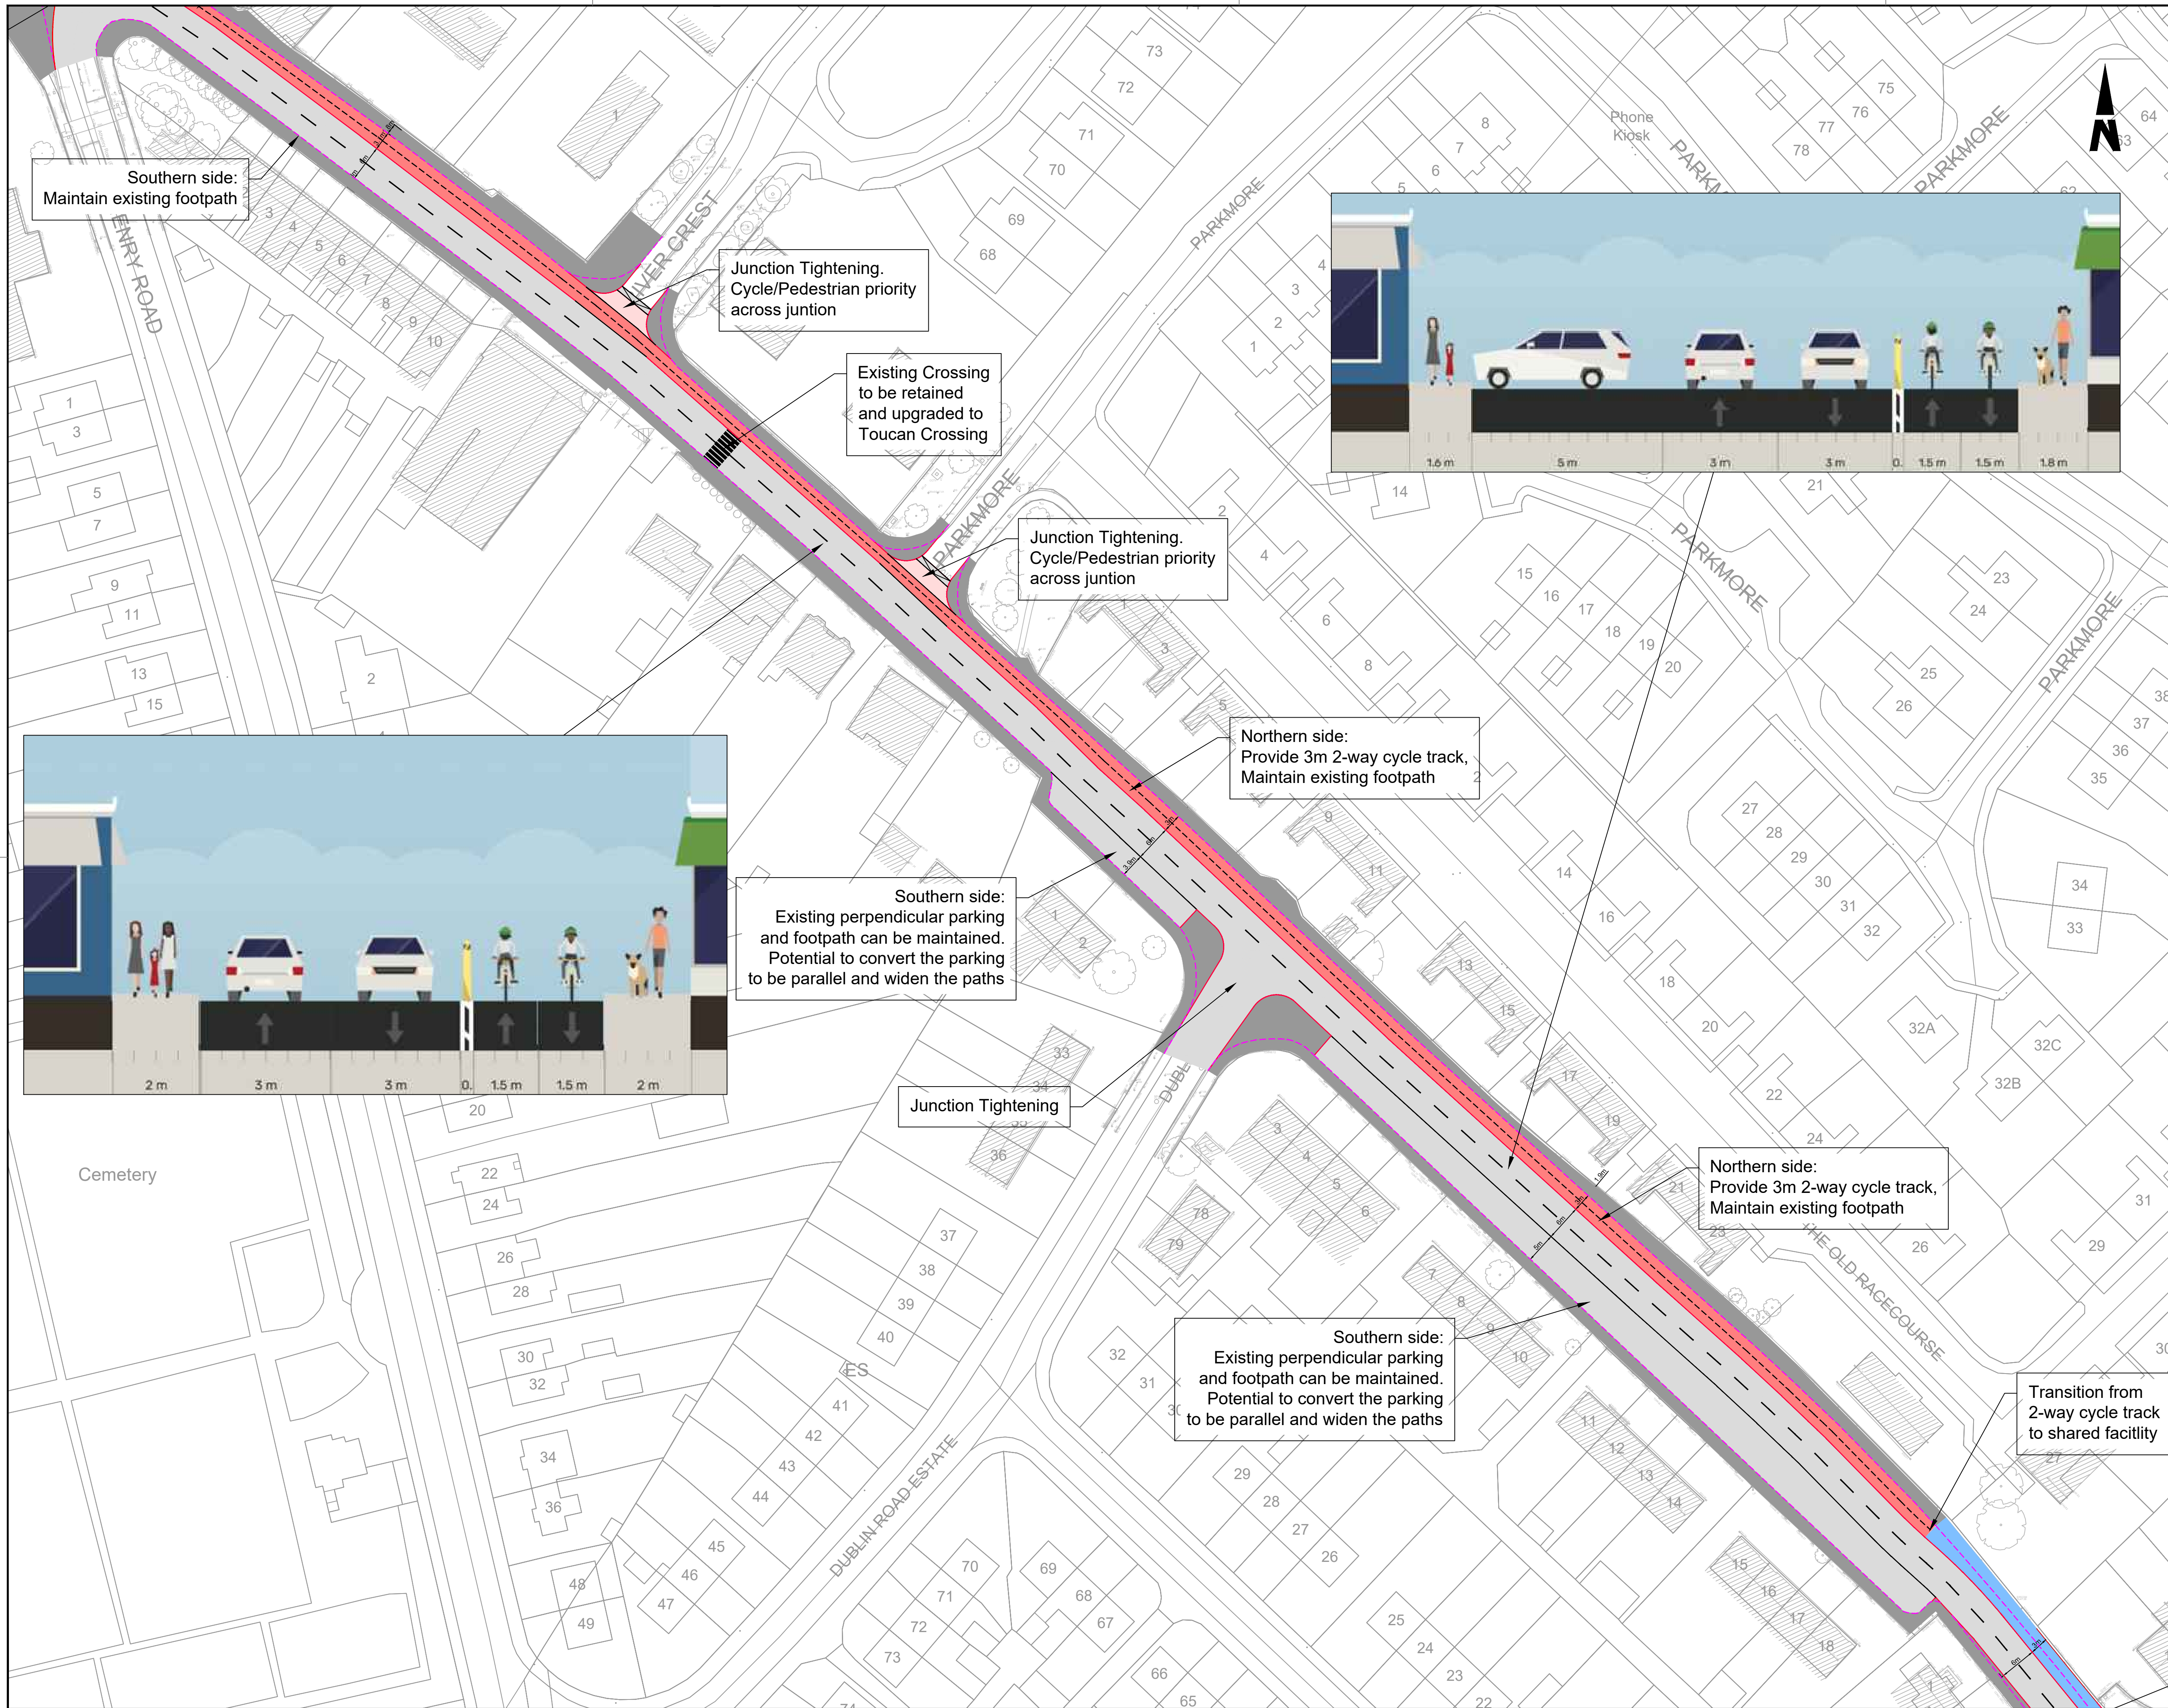

Notes:

- Legend:
- Existing Edge of Carriageway
 - Proposed Kerb line
 - Proposed Road Markings
 - Proposed Cycle Track
 - Proposed / Existing Footpath
 - Existing Carriageway
 - Proposed Shared Area
 - Proposed Grass Verge
 - Proposed cycle/pedestrian priority at junction treatments

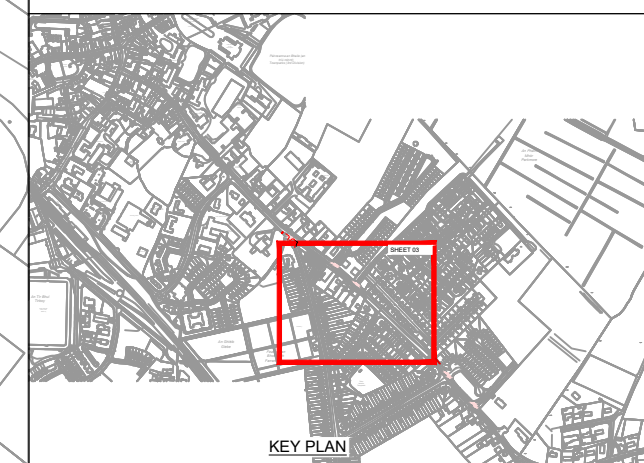

© National Mapping Division of Taithe Éireann. All rights reserved. Licence number CYAL50333446

B	08/08/2025	DRAFT	ES	AM	AMP
A	04/07/2025	DRAFT	ES	AM	AMP
Rev.	Date	Revision details	Drawn	Checked	Approved

© This drawing is the property of SYSTRA Limited and the information can only be reproduced with their prior permission.




2nd Floor, Riverview House
21-23 City Quay, Dublin 2
D02 FP21
Tel: +353 1 566 2028



Tuam Sean Purcell Road to Sports Grounds on
R332 Dublin Road Active Travel Scheme

Proposed Layout
Emerging Preferred Option
Sheet 3 of 4

Drawn	RT	Checked	AM	Approved	AMP
Original dtp size	A1	Date	August 2025	Scale	1:500
Drawing Status	DRAFT	Drawing Number	IE01124A87_OP2_03	Rev.	B

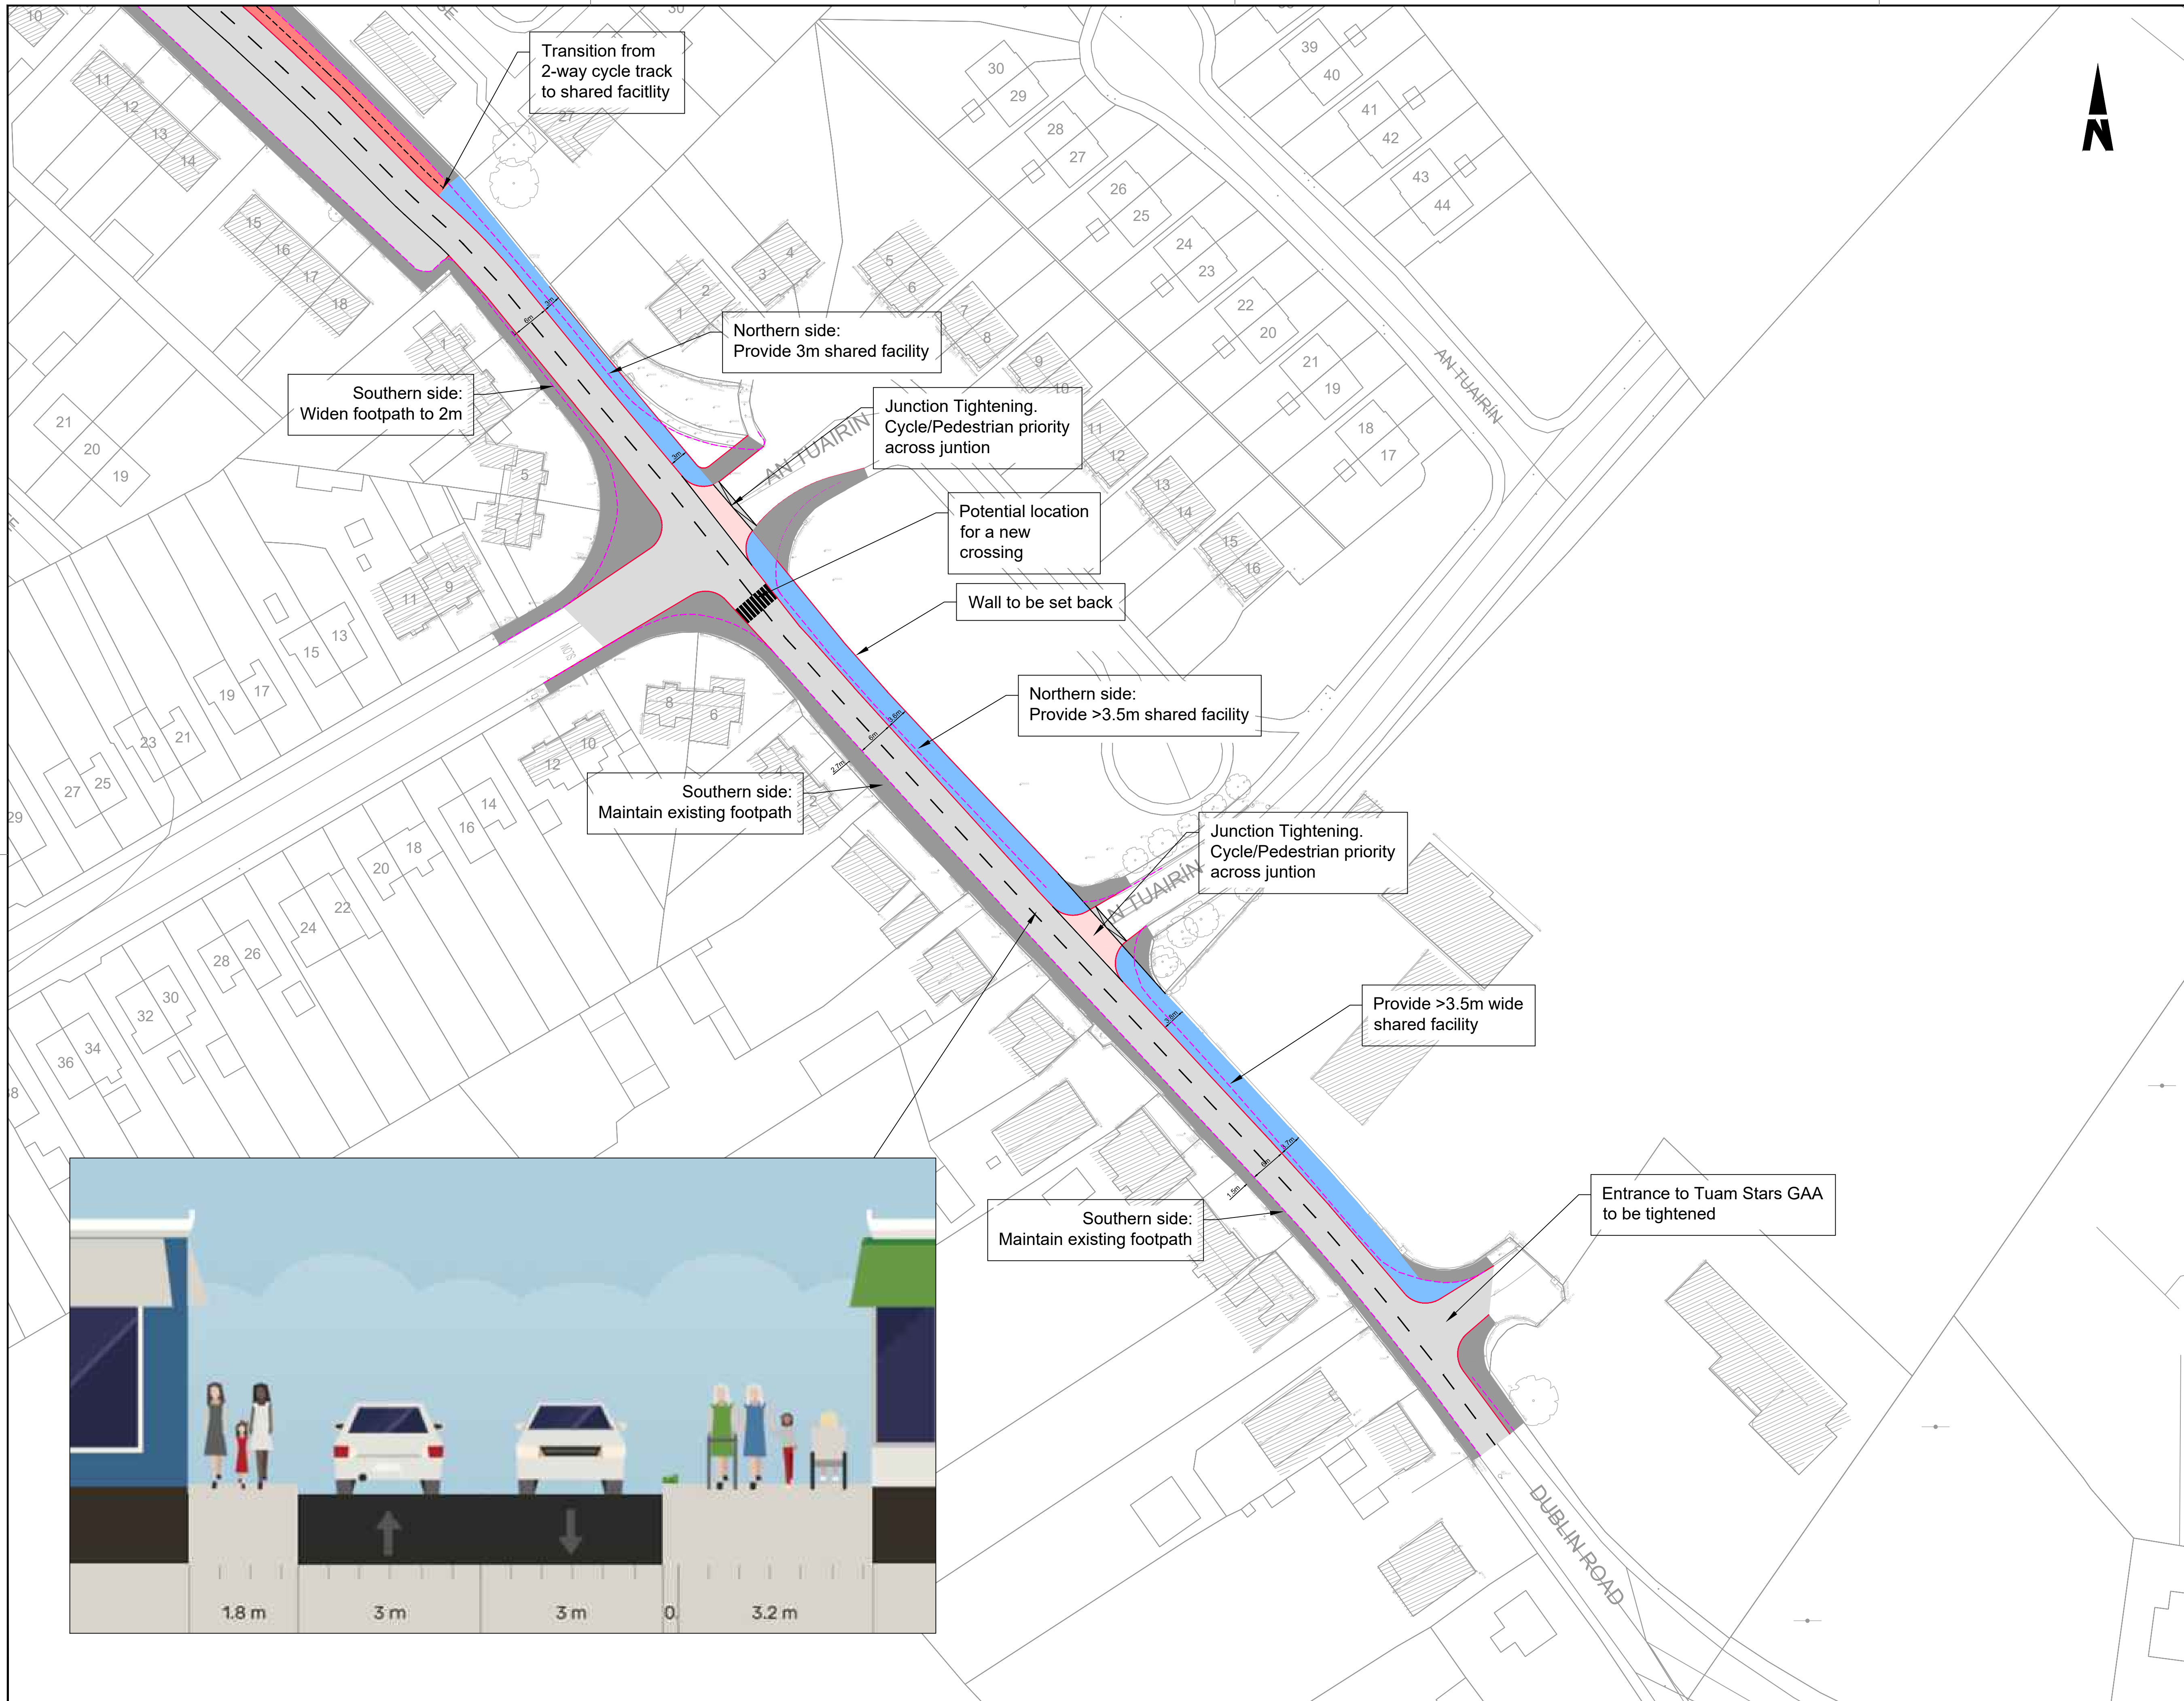

Notes:

- Legend:
- Existing Edge of Carriageway
 - Proposed Kerb line
 - Proposed Road Markings
 - Proposed Cycle Track
 - Proposed / Existing Footpath
 - Existing Carriageway
 - Proposed Shared Area
 - Proposed Grass Verge
 - Proposed cycle/pedestrian priority at junction treatments



© National Mapping Division of Tailte Éireann. All rights reserved. Licence number CYAL50333446

Rev	Date	Revision details	Drawn	Checked	Approved
B	08/08/2025	DRAFT		ES	AM
A	04/07/2025	DRAFT		ES	AM

© This drawing is the property of SYSTRA Limited and the information can only be reproduced with their prior permission.



2nd Floor, Riverview House
21-23 City Quay, Dublin 2
D02 FP21
Tel: +353 1 566 2028



Tuam Sean Purcell Road to Sports Grounds on
R332 Dublin Road Active Travel Scheme

Proposed Layout
Emerging Preferred Option
Sheet 4 of 4

Drawn	RT	Checked	AM	Approved	AMP
Original dtp size	A1	Date	August 2025	Scale	1:500
Drawing Status	DRAFT	Drawing Number	IE01124A87_OP2_04	Rev	B