


A1

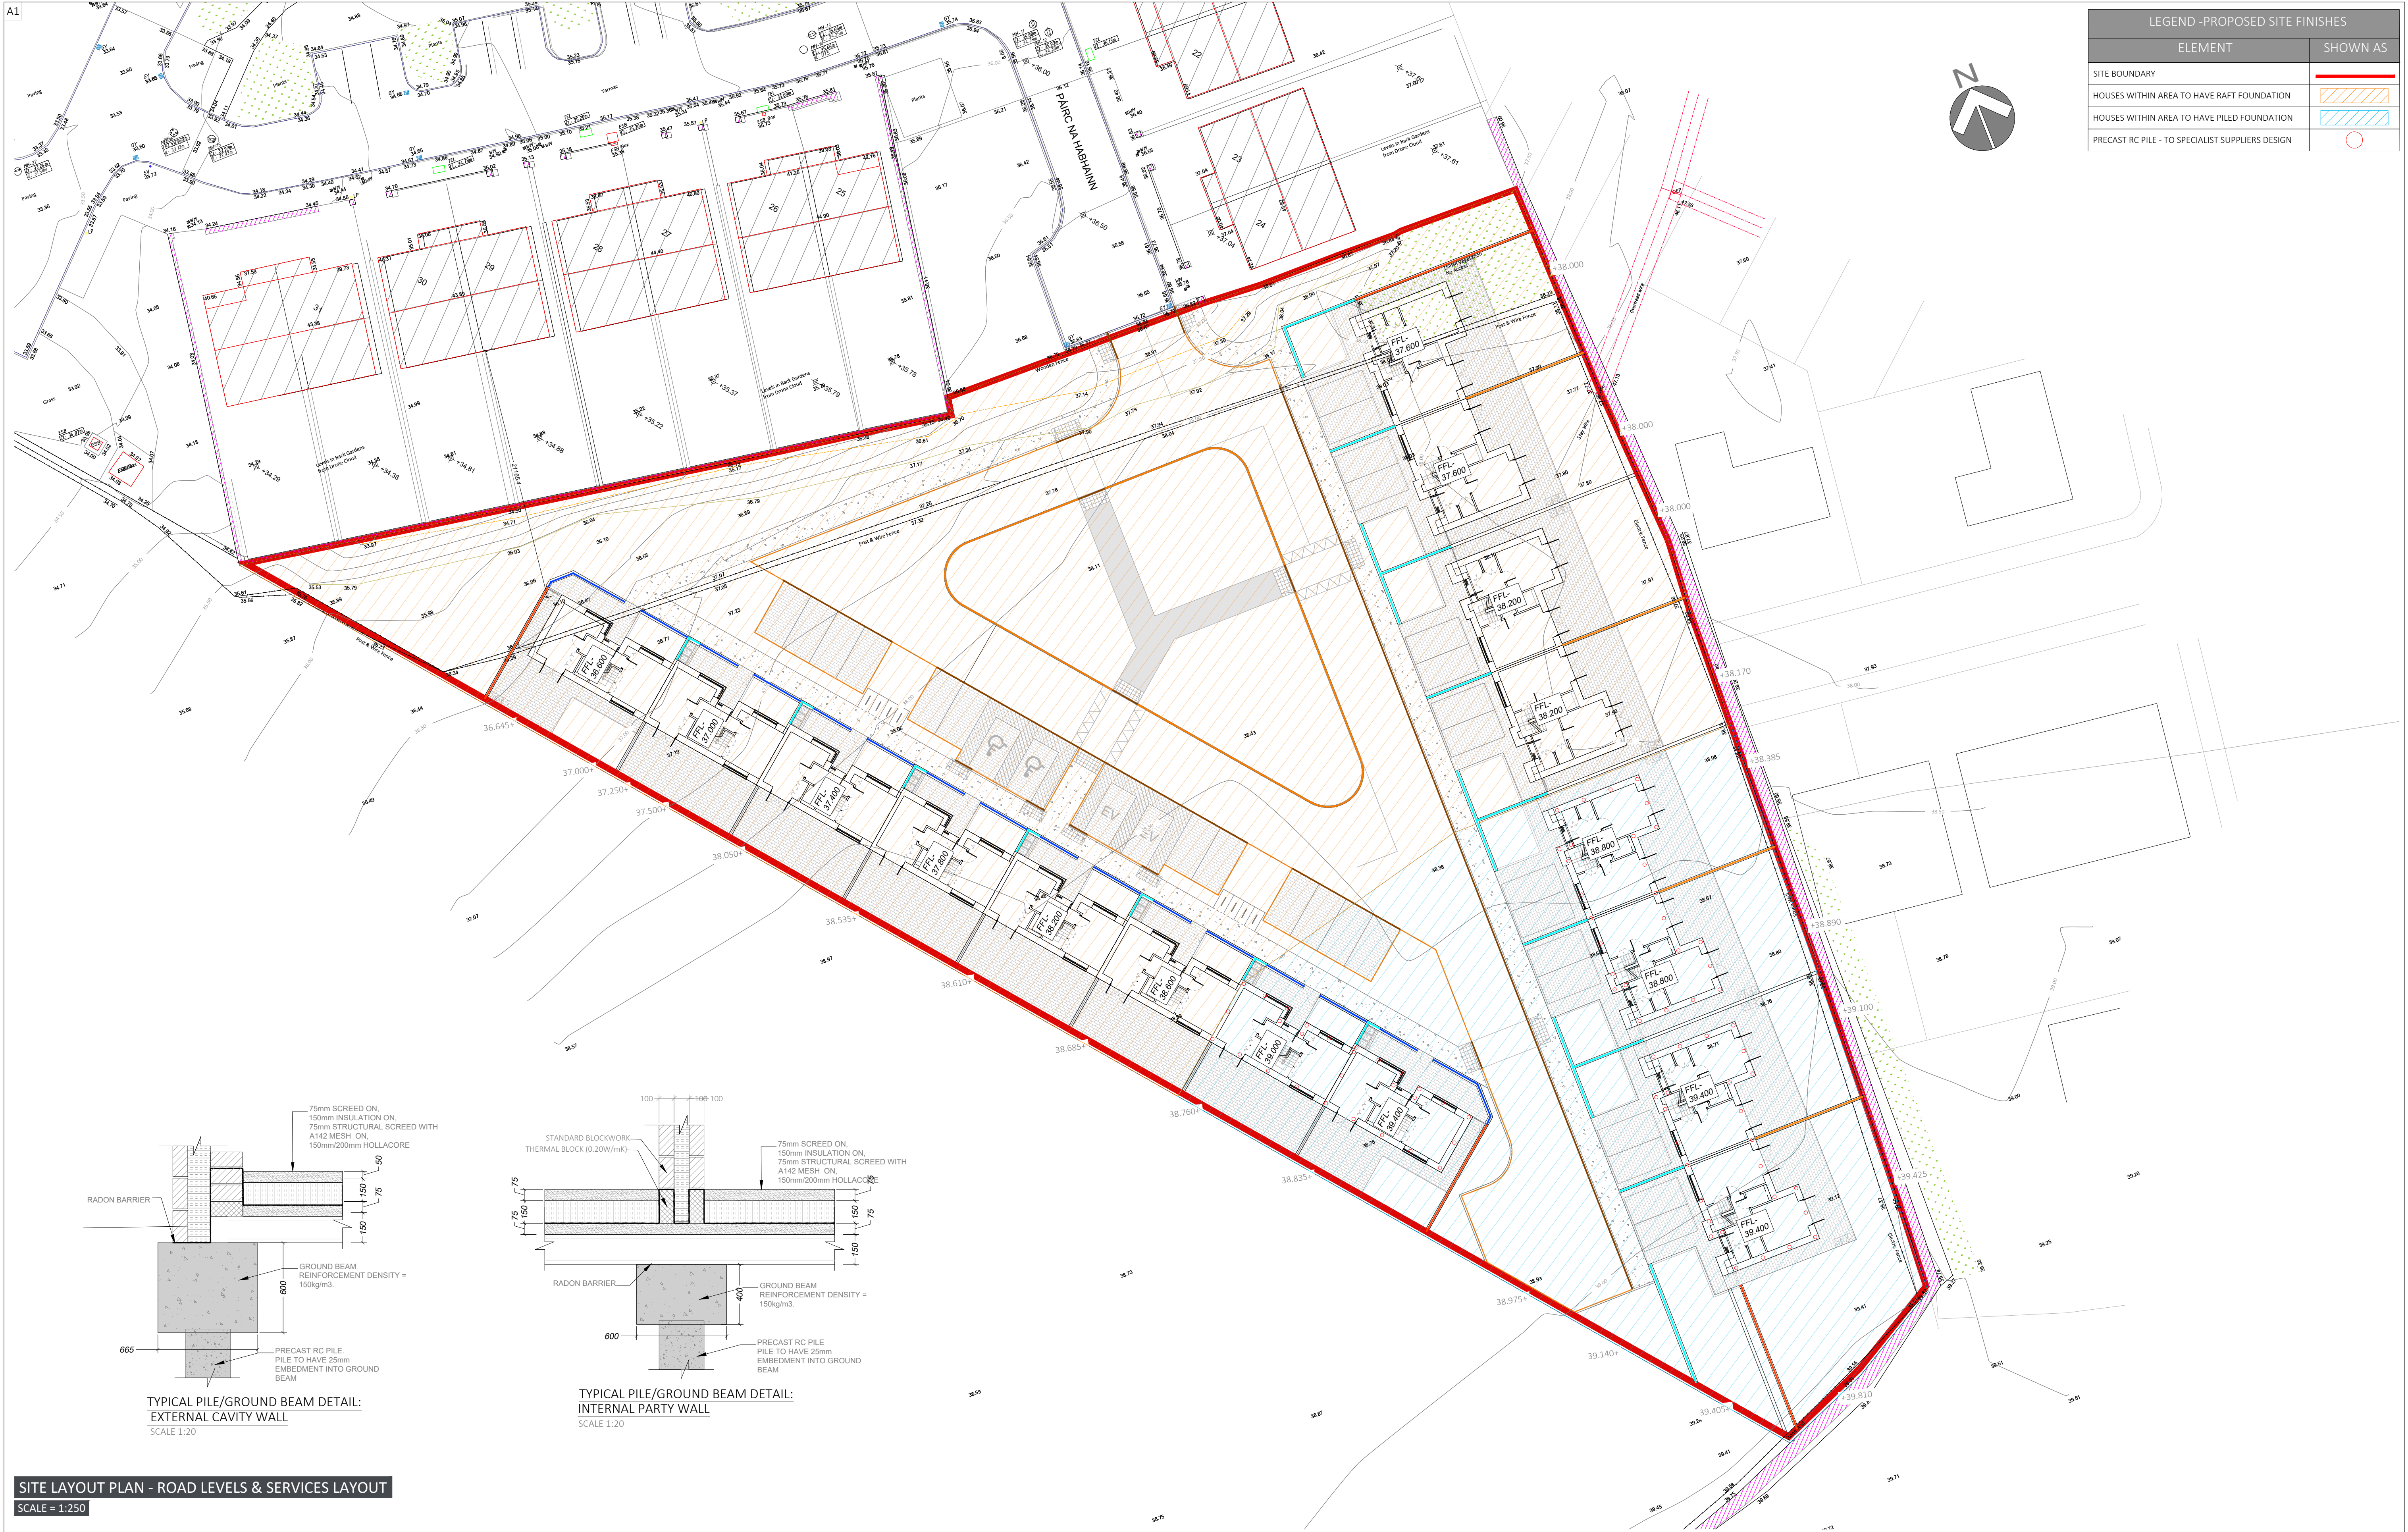

© THIS DRAWING IS PROTECTED BY COPYRIGHT AND IS THE PROPERTY OF SDS (Structural Design Solutions) Ltd. / SDS-UK Ltd. IT MAY NOT BE USED, REPRODUCED OR DISCLOSED TO ANYONE WITHOUT THE PRIOR WRITTEN APPROVAL OF THE AUTHORS.

CIVIL, STRUCTURAL & BUILDING ENGINEERS
DUBLIN • LONDON • CASTLEBAR • SPAIN

Head Office: Unit 9, N5 Business Park, Castlebar, Co. Mayo F23 E283. Tel: +353 (0)94 9034914
Dublin: Silverdale, Old Swords Road, Dublin 9, D09 CA24. Tel: +353 (0)1 6877482
London: Bridge House, 25-27 The Bridge, Wembley, Harrow, HA3 5AB. Tel: +44 (0)20-30266724
Spain: Calle Virgen de Guadalupe, 44. Libreda, 23400, Jaén.
✉ info@structuraldesign.ie Web: www.structuraldesign.ie

SDS
design engineers

DRAWING NOTES:

- This Drawing is to be read in conjunction with the relevant Specifications & other Architectural & Engineering Drawings. Engineers to be informed immediately of any discrepancies before work proceeds.
- Do Not Scale from this Drawing. -Metric Figured Dimension only are to be used.
- It is "The Contractors" responsibility to ensure that all works are carried out in accordance with the requirements of the current Building Regulations and all other statutory documents relevant to this project including the grant of planning permission, Fire Safety Certificate and Disability Access Certificate.
- SDS (Structural Design Solutions) Ltd./ SDS-UK (Structural Design Solutions) Ltd. bear no liability for unilateral changes/modifications made during the course of construction based on the drawing prepared, without prior consultation and confirmation of acceptance of the revision by SDS (Structural Design Solutions) Ltd./ SDS-UK (Structural Design Solutions) Ltd.

PL2	29.01.2026	SR	UPDATED LAYOUT
PL1	19.11.2025	MW	ISSUED FOR PLANNING
REV.	DATE:	BY:	DESCRIPTION:

Client:	GALWAY COUNTY COUNCIL
Project Title:	PROPOSED HOUSING DEVELOPMENT AT PAIRC NA HABHAINN, ATHENRY, CO GALWAY

Drawing Title:	PILE POSITIONS
Scale:	1:250
Paper Size:	A1
Status:	PLANNING
Drawn by:	NMCD
Date:	NOVEMBER 2025
Checked:	CD
Project No:	25156-B
Drawing No:	3027
Revision:	PL2