


Land Registry Compliant Map

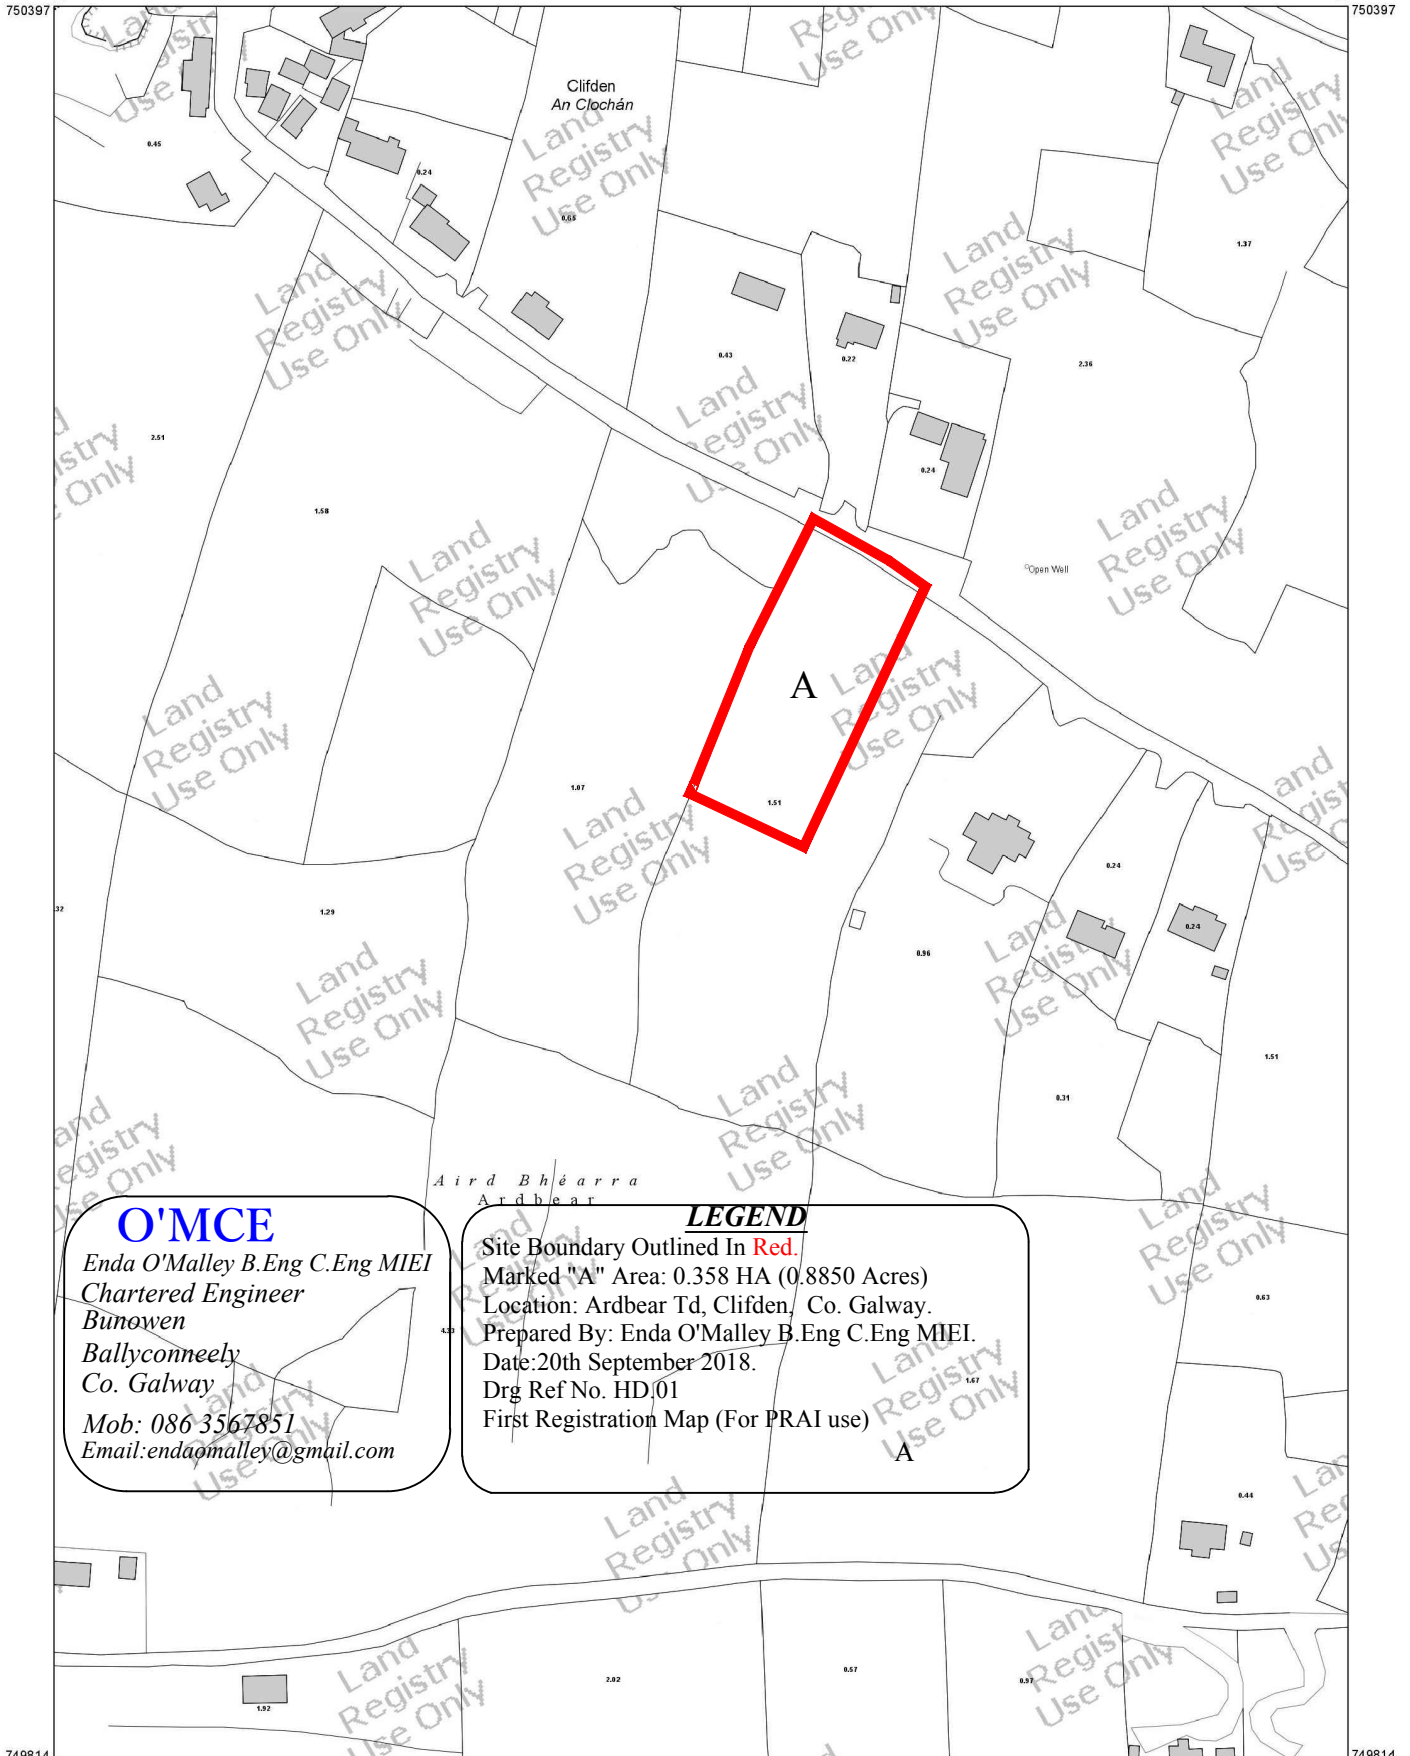


O'MCE

Enda O'Malley B.Eng C.Eng MIEI
Chartered Engineer
Bunowen
Ballyconneely
Co. Galway
Mob: 086 3567851
Email: endomalley@gmail.com

LEGEND

Site Boundary Outlined In Red.
Marked "A" Area: 0.358 HA (0.8850 Acres)
Location: Ardbear Td, Clifden, Co. Galway.
Prepared By: Enda O'Malley B.Eng C.Eng MIEI.
Date: 20th September 2018.
Drg Ref No. HD/01
First Registration Map (For PRAI use)

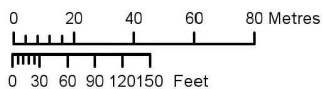

OUTPUT SCALE: 1:2,500



CENTRE COORDINATES:
ITM 466176,750106

PUBLISHED:
24/09/2018

MAP SERIES:
1:2,500
1:2,500
1:5,000

ORDER NO.:
50026350_1

MAP SHEETS:
2794-C
2794-D
2862

CAPTURE RESOLUTION:

The map objects are only accurate to the resolution at which they were captured. Output scale is not indicative of data capture scale. Further information is available at: <http://www.osi.ie>; search 'Capture Resolution'

LEGEND:
<http://www.osi.ie>; search 'Large Scale Legend'

COMPILED AND PUBLISHED BY:
Ordnance Survey Ireland,
Phoenix Park,
Dublin 8,
Ireland.

All rights reserved. No part of this publication may be copied, reproduced or transmitted in any form or by any means without the prior written permission of the copyright owners.

Ordnance Survey maps never show legal property boundaries, nor do they show ownership of physical features.

© Suirbhéireacht Ordánáis Éireann, 2018
© Ordnance Survey Ireland, 2018
www.osi.ie/copyright

Unauthorised reproduction infringes Ordnance Survey Ireland and Government of Ireland copyright.

The representation on this map of a road, track or footpath is not evidence of the existence of a right of way.

