
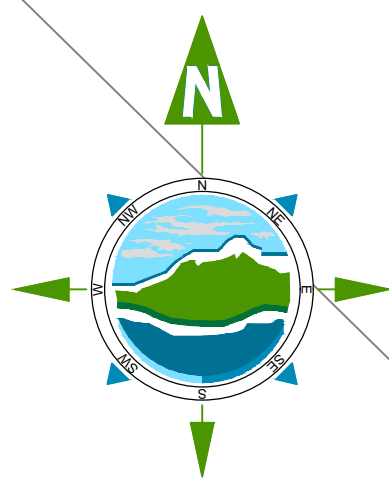


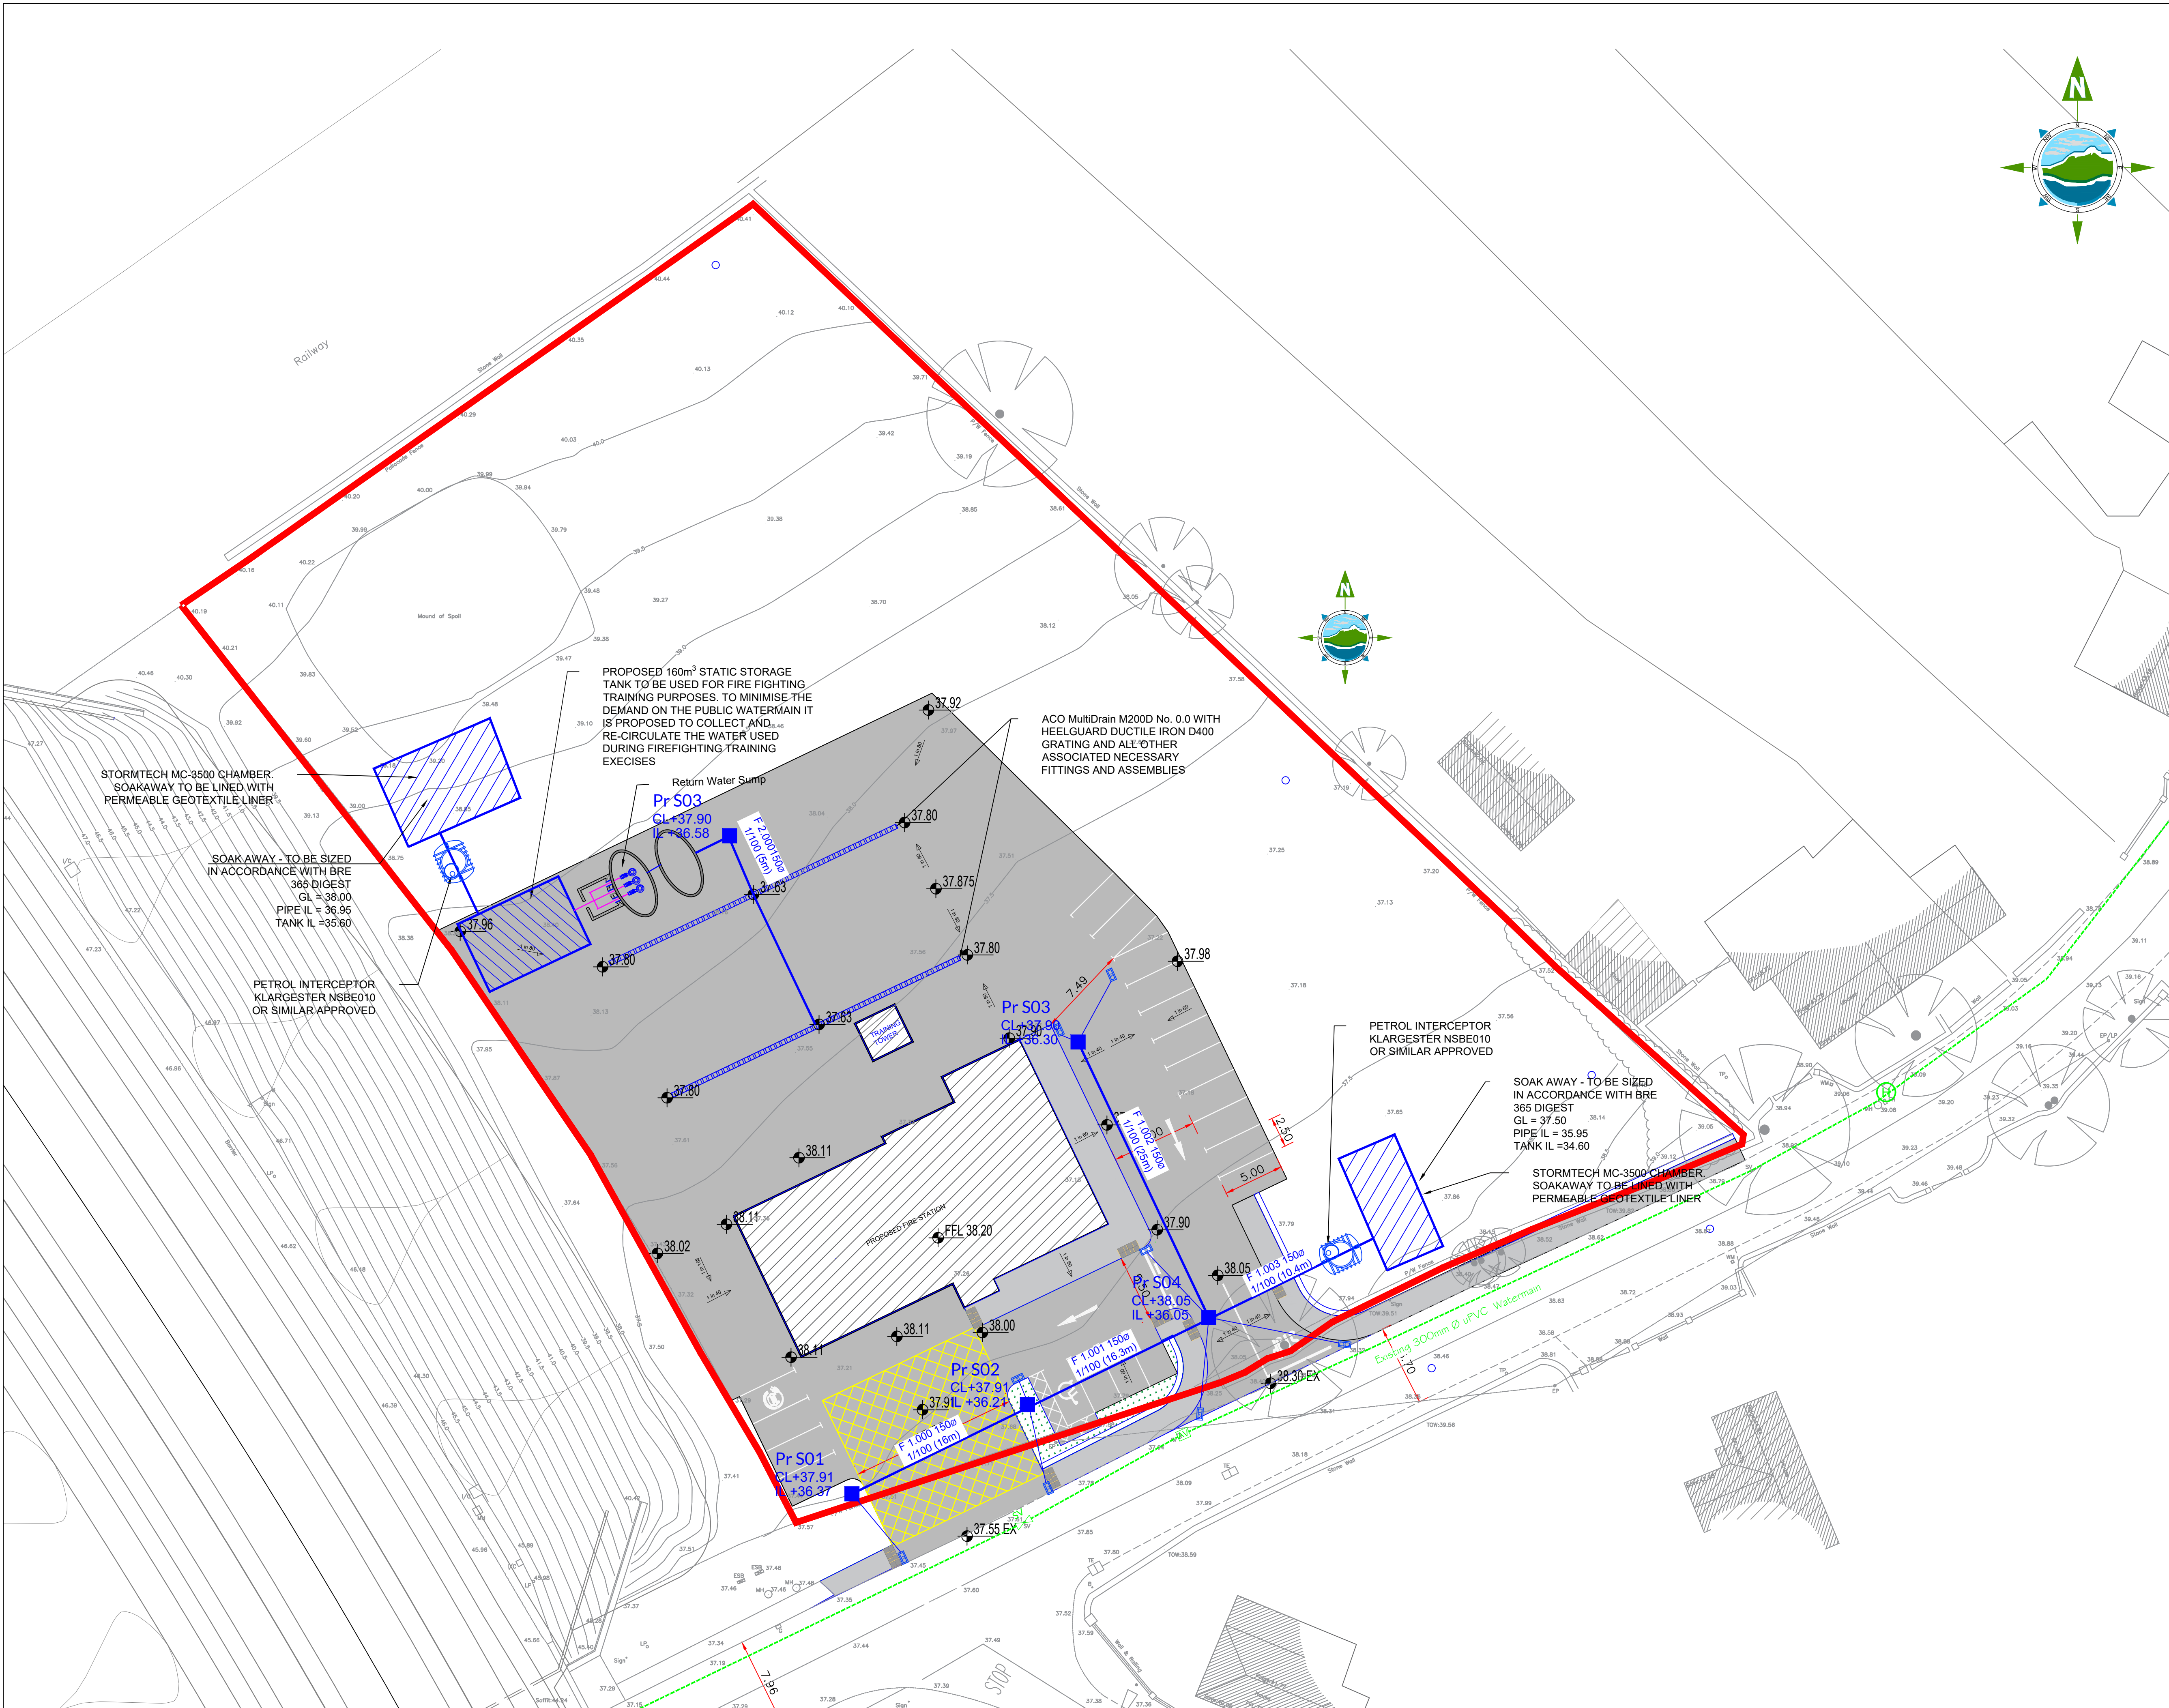

THE INFORMATION ON THIS DRAWING IS TO THE ORDNANCE SURVEY IRELAND ITM COORDINATE SYSTEM

- LEGEND:
- EXISTING WATERMAIN
 - PROPOSED STORMWATER
 - EXISTING SLUICE VALVE
 - EXISTING AIR VALVE
 - EXISTING HYDRANT
 - PROPOSED GULLY

- NOTES:
- FIGURED DIMENSIONS ONLY TO BE TAKEN FROM THIS DRAWING.
 - ALL DRAWINGS TO BE CHECKED BY THE CONTRACTOR ON SITE.
 - ENGINEER/EMPLOYERS REPRESENTATIVE, AS APPROPRIATE, TO BE INFORMED BY THE CONTRACTOR OF ANY DISCREPANCIES BEFORE ANY WORK COMMENCES.
 - THE CONTRACTOR SHALL UNDERTAKE A THOROUGH CHECK FOR THE ACTUAL LOCATION OF ALL SERVICES/UTILITIES, ABOVE AND BELOW GROUND, BEFORE ANY WORK COMMENCES.
 - ALL LEVELS SHOWN RELATE TO ORDNANCE SURVEY DATUM AT MALIN HEAD.

PO	21.07.2021	Planning Issue	JQ	MG
Rev	Date	Description	By	Chkd.

Client: Galway County Council

Project: Athenry Fire Station

Title: Proposed Watermain Layout

Scale @ A1:	1:250	
Prepared by: JQ	Checked: MG	Date: July 2021
Project Director:	Brian Carroll	
Drawing Status:	Planning	

TOBIN
CONSULTING ENGINEERS

Galway Office
Fairgreen House, Fairgreen Road,
Galway,
H91 AXK8,
Ireland.

Tel: +353 (0)91 565 211
www.tobin.ie

Drawing No: 10964-2002

Revision: PO