


PROPOSED SITE LAYOUT Scale -1:500



legend


New Road Levels

Section Line see drwg 104

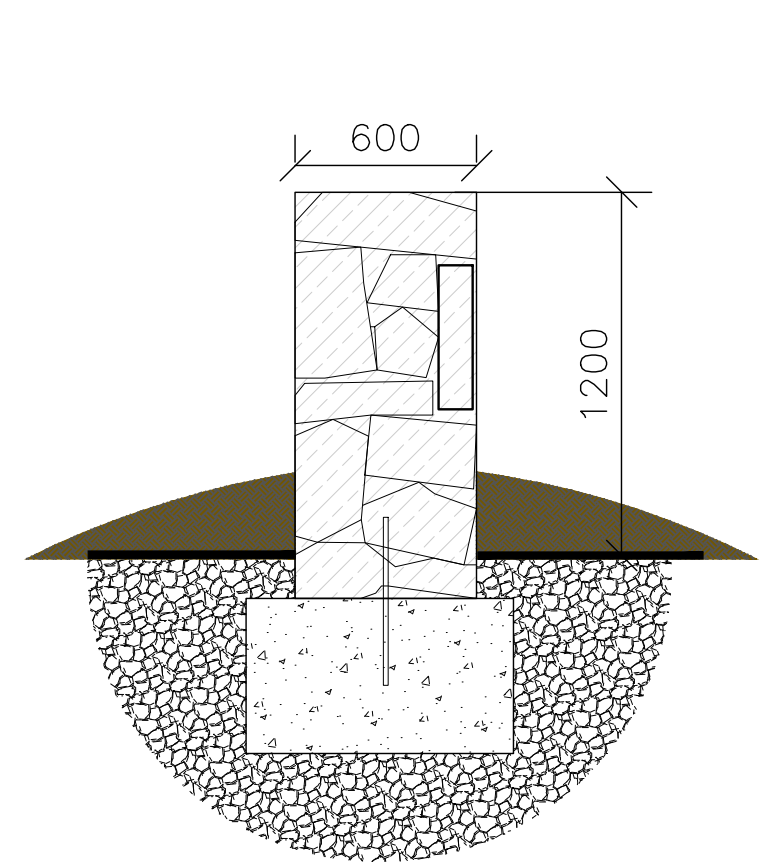



SECTION;

INDICATIVE NAME PLATE AT ENTRANCE
Scale -1:50

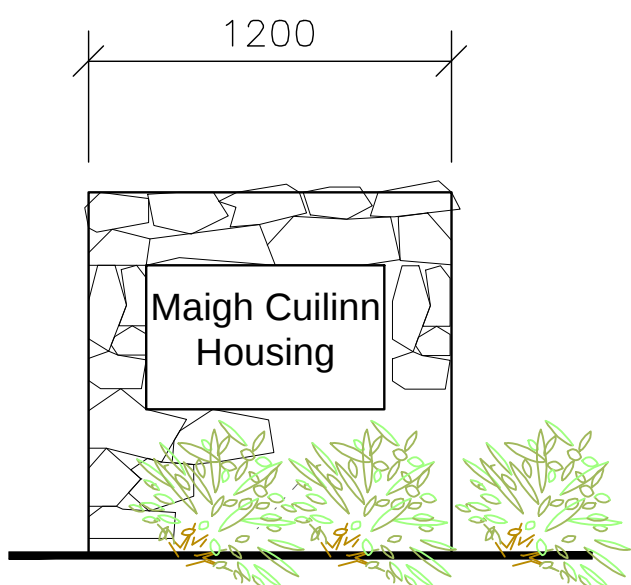

INDICATIVE ESTATE SIGNAGE;
new limestone stone wall 0.6m thick
and 1.2m high and 1.2m wide with stone
nameplate 0.6x0.9m inset into wall
foundation to Engineers details.

STEPS AT THE NORTH SIDE OF THE
DEVELOPMENT Scale -1:50

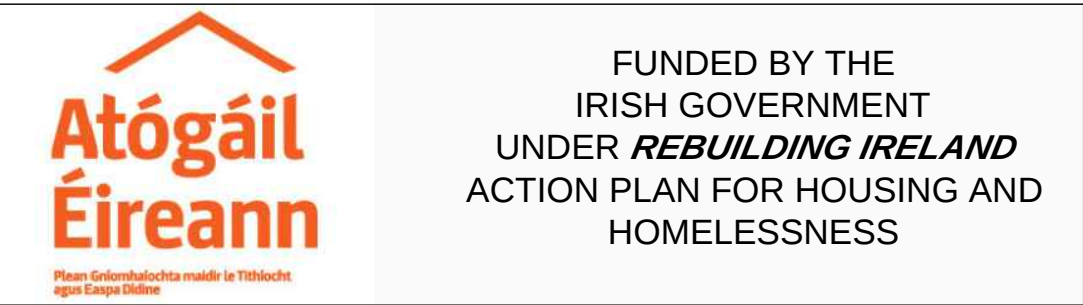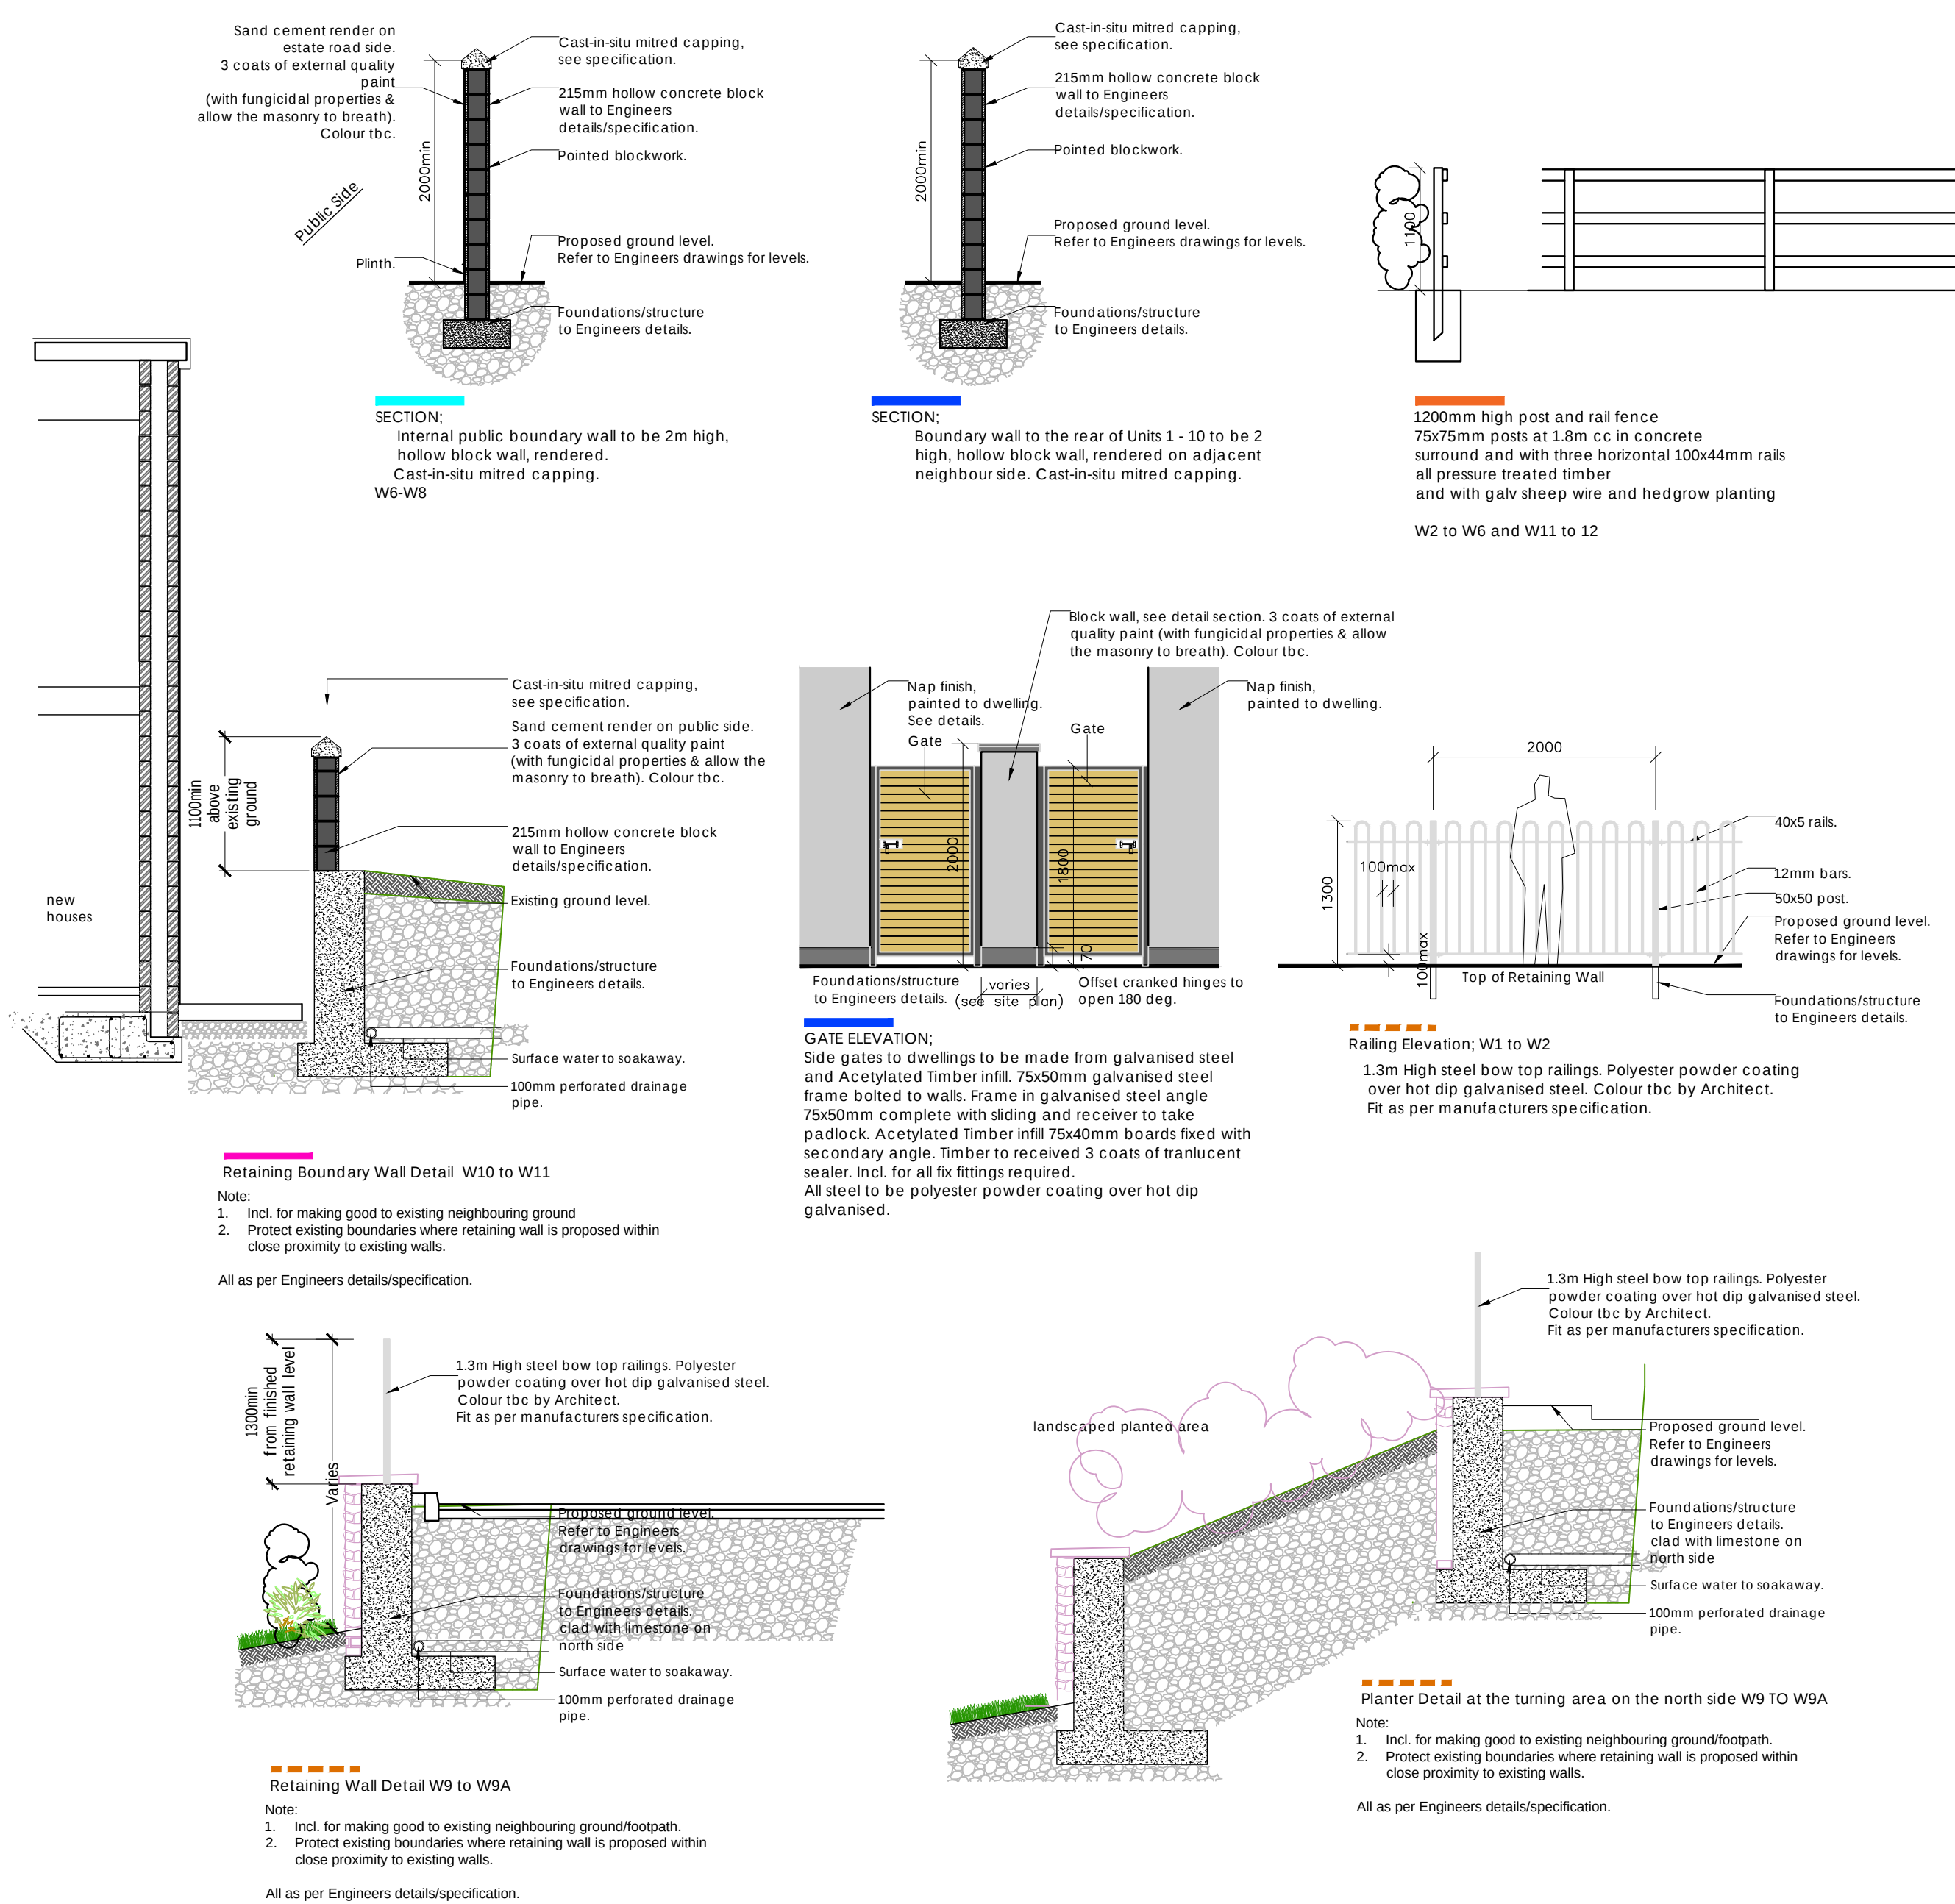

VINCENT HANNON ARCHITECTS			
CHARTERED ARCHITECTS, SURVEYORS & PROJECT MANAGERS			
ABBEY STREET, SLIGO. Tel: 071-9150022			
UNIT 2A, DEERPARK BUSINESS CENTRE, ORANMORE, GALWAY. Tel: 091-482934			
e-mail: info@vha.ie website: www.vha.ie			
© THIS DRAWING IS PROTECTED BY COPYRIGHT AND IS TO BE READ IN CONJUNCTION WITH ALL RELEVANT SPECIFICATIONS AND DRAWINGS. USE ONLY FIGURED DIMENSIONS. DO NOT SCALE OFF THIS DRAWING. IT IS THE CONTRACTOR'S RESPONSIBILITY TO ENSURE COMPLIANCE WITH ALL ASPECTS OF THE CURRENT BUILDING REGULATIONS. IT IS THE CONTRACTOR'S RESPONSIBILITY TO ENSURE COMPLIANCE WITH ALL CONDITIONS IMPOSED BY THE LOCAL PLANNING AUTHORITY. IF IN DOUBT ASK.	Rev	Description	By Date
client / job description: drawing title: scale: 1:500 @ A1 rev: A	Residential Development at Maigh Cuilinn for Galway County Council		drawn by: SB
	Site Works Details		checked by: BF
	date: 10/07/19		drawing no: 180901-03-103
	project stage: PLANNING		