
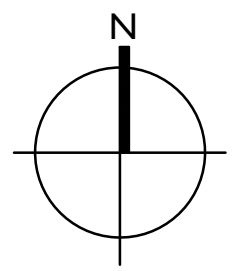


SITE AREA		
	Hectares	Acres
TOTAL	0.05	0.13

- LEGEND OF SYMBOLS**
- PROPOSED SITE BOUNDARY OUTLINED THUS
 - PROPOSED NEW ANNEX BUILDING OUTLINED THUS
 - ⊙ XX PROPOSED SPOT LEVEL
 - - - - FOUWATER SEWER
 - - - - STORMWATER DRAIN

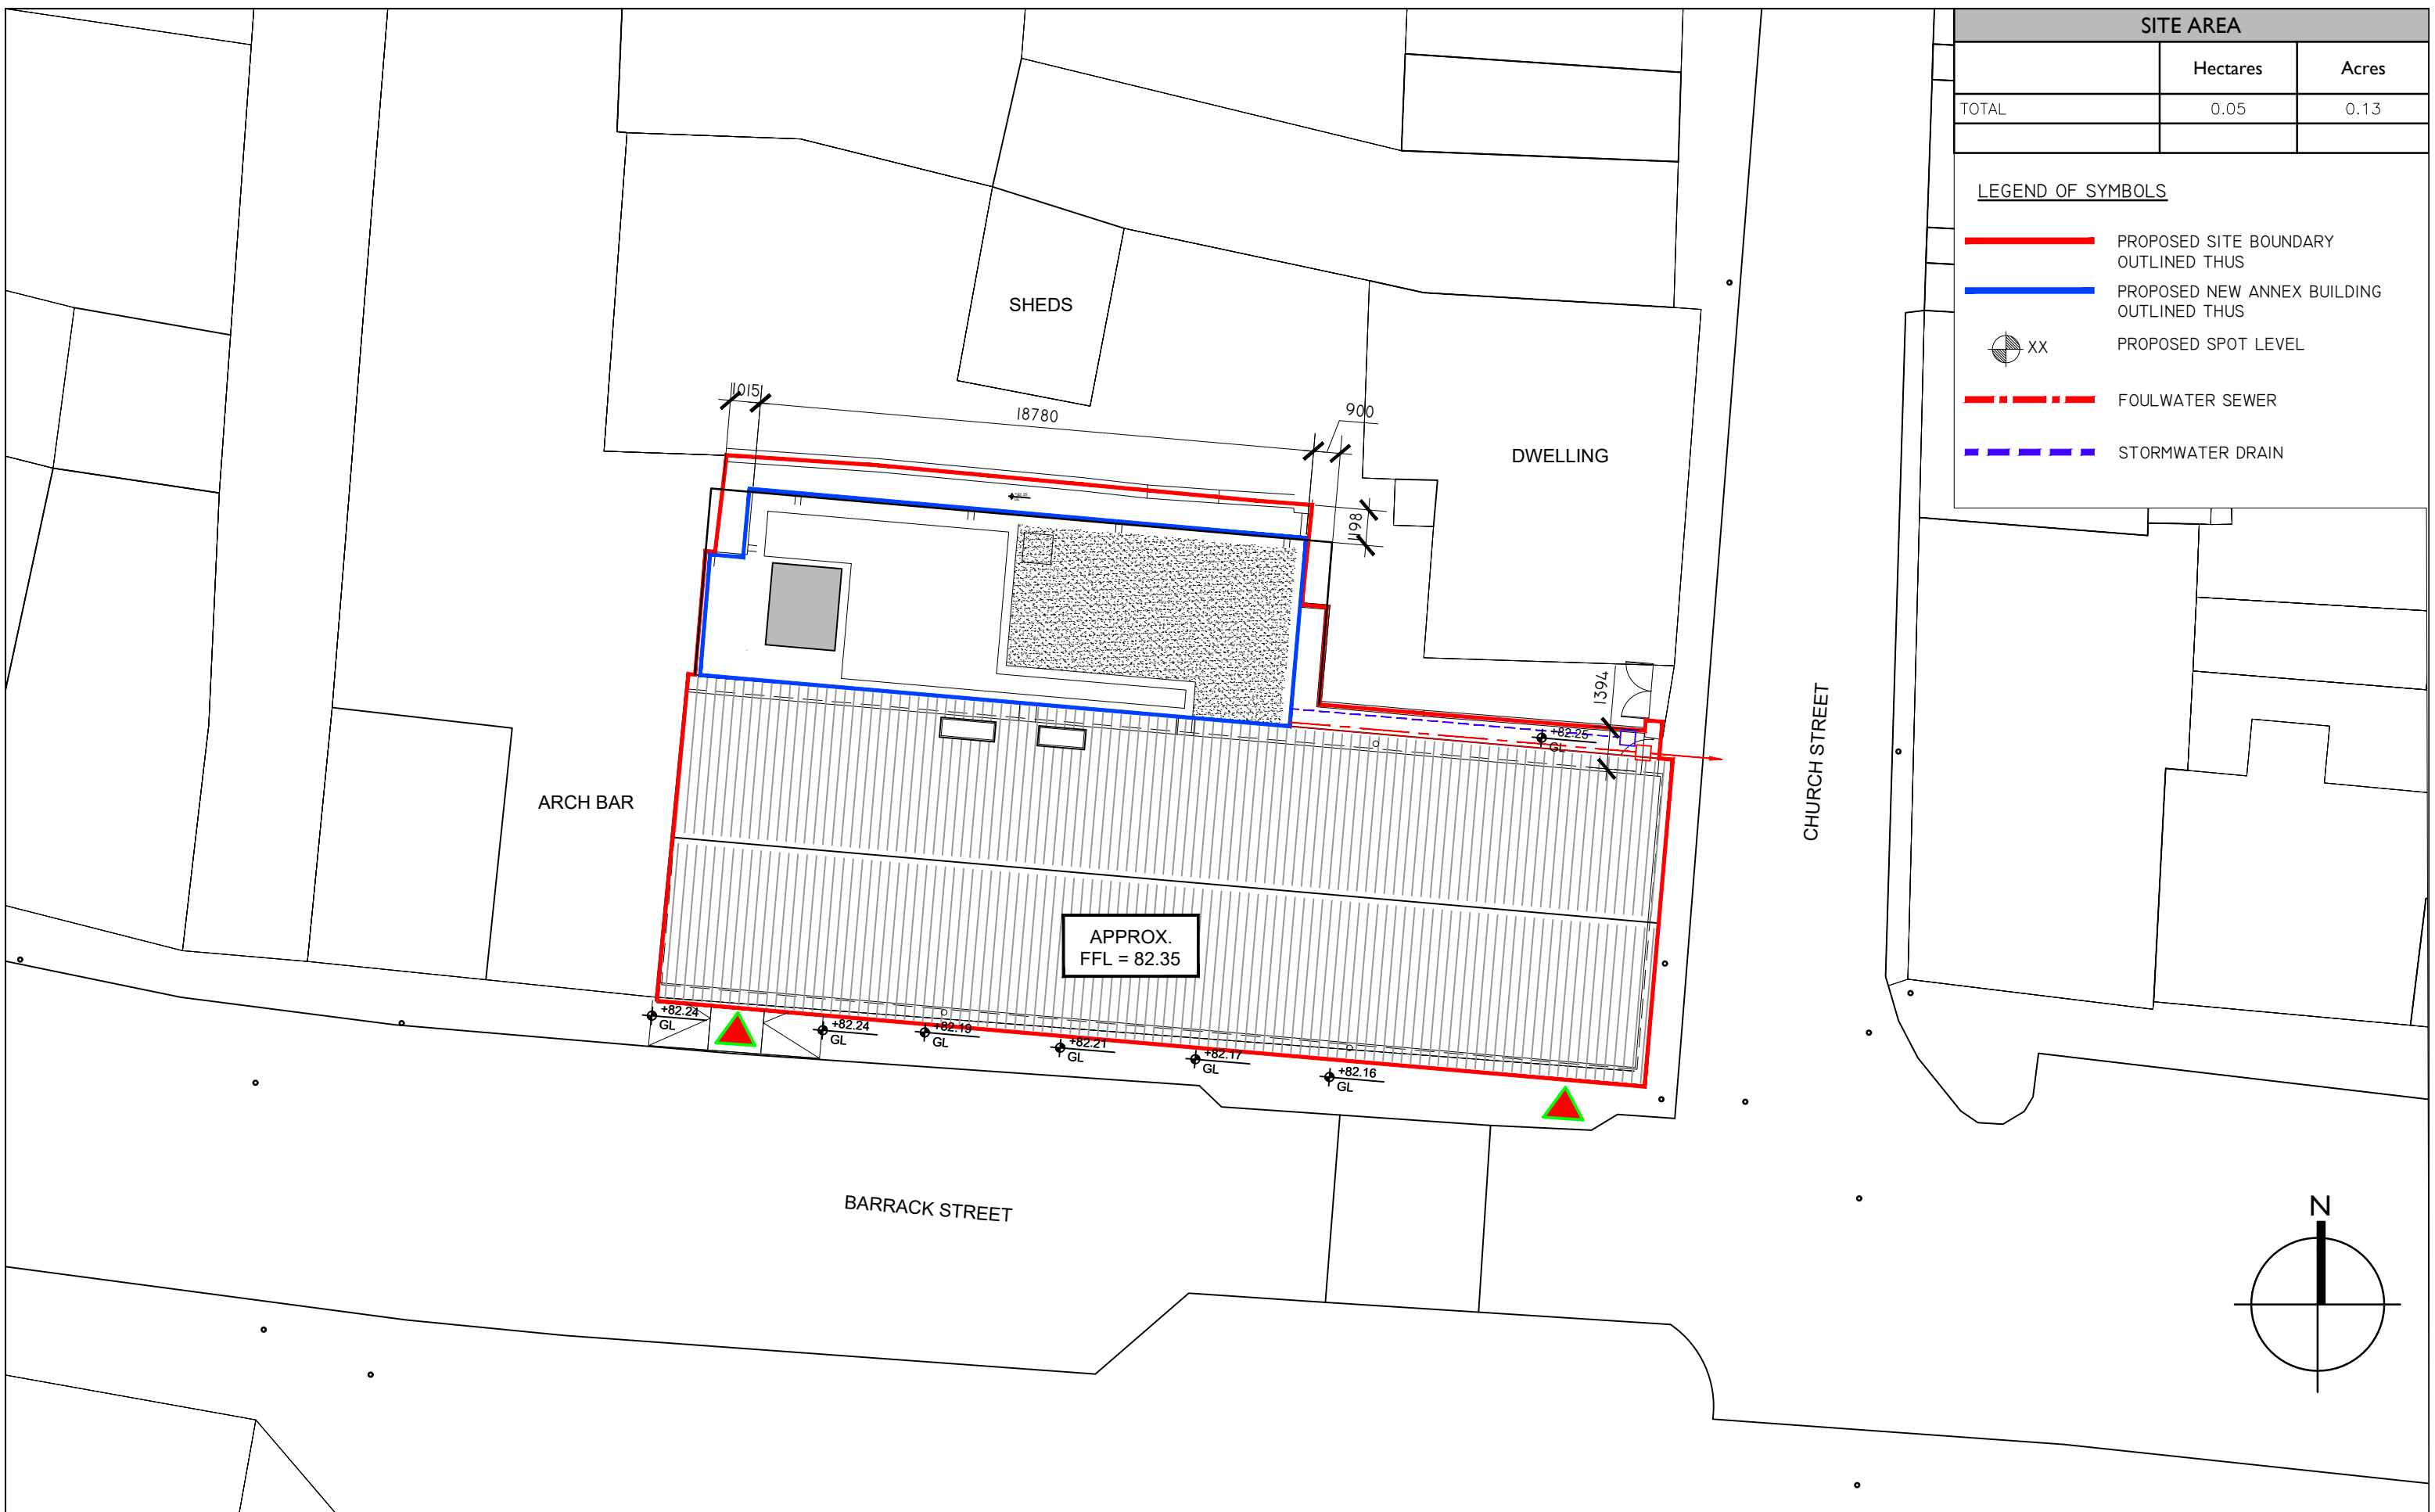

REV.	DESCRIPTION.	DATE.	BY.
-	-	-	-

Notes:
Do not scale from drawings.
All discrepancies to be reported immediately.
All dimensions to be verified by contractor on site prior to any works.

PROJECT: Loughrea Town Hall
DRAWING TITLE: Site Layout
Source: Regeneration Office, Department of Enterprise Rural & Community Development, Galway County Council

Comhairle Chontae na Gaillimhe
Galway County Council

Address:
Regeneration Office,
Dept of Enterprise Rural & Community
Development,
Galway County Council, Aras an Chontae,
Prospect Hill, Galway.
TEL NO: +353(0)91 509000

DWG NO: LTH-GCC-XX-00-DR-A-002	
REF: loughrea th_site layout_part 8	
REV	SCALE
1	1: 200
JOB NO LTH	DATE 20.10.21
SIZE A3	STATUS Part 8
DRW BY J.P.O'C.	CKD BY BM