
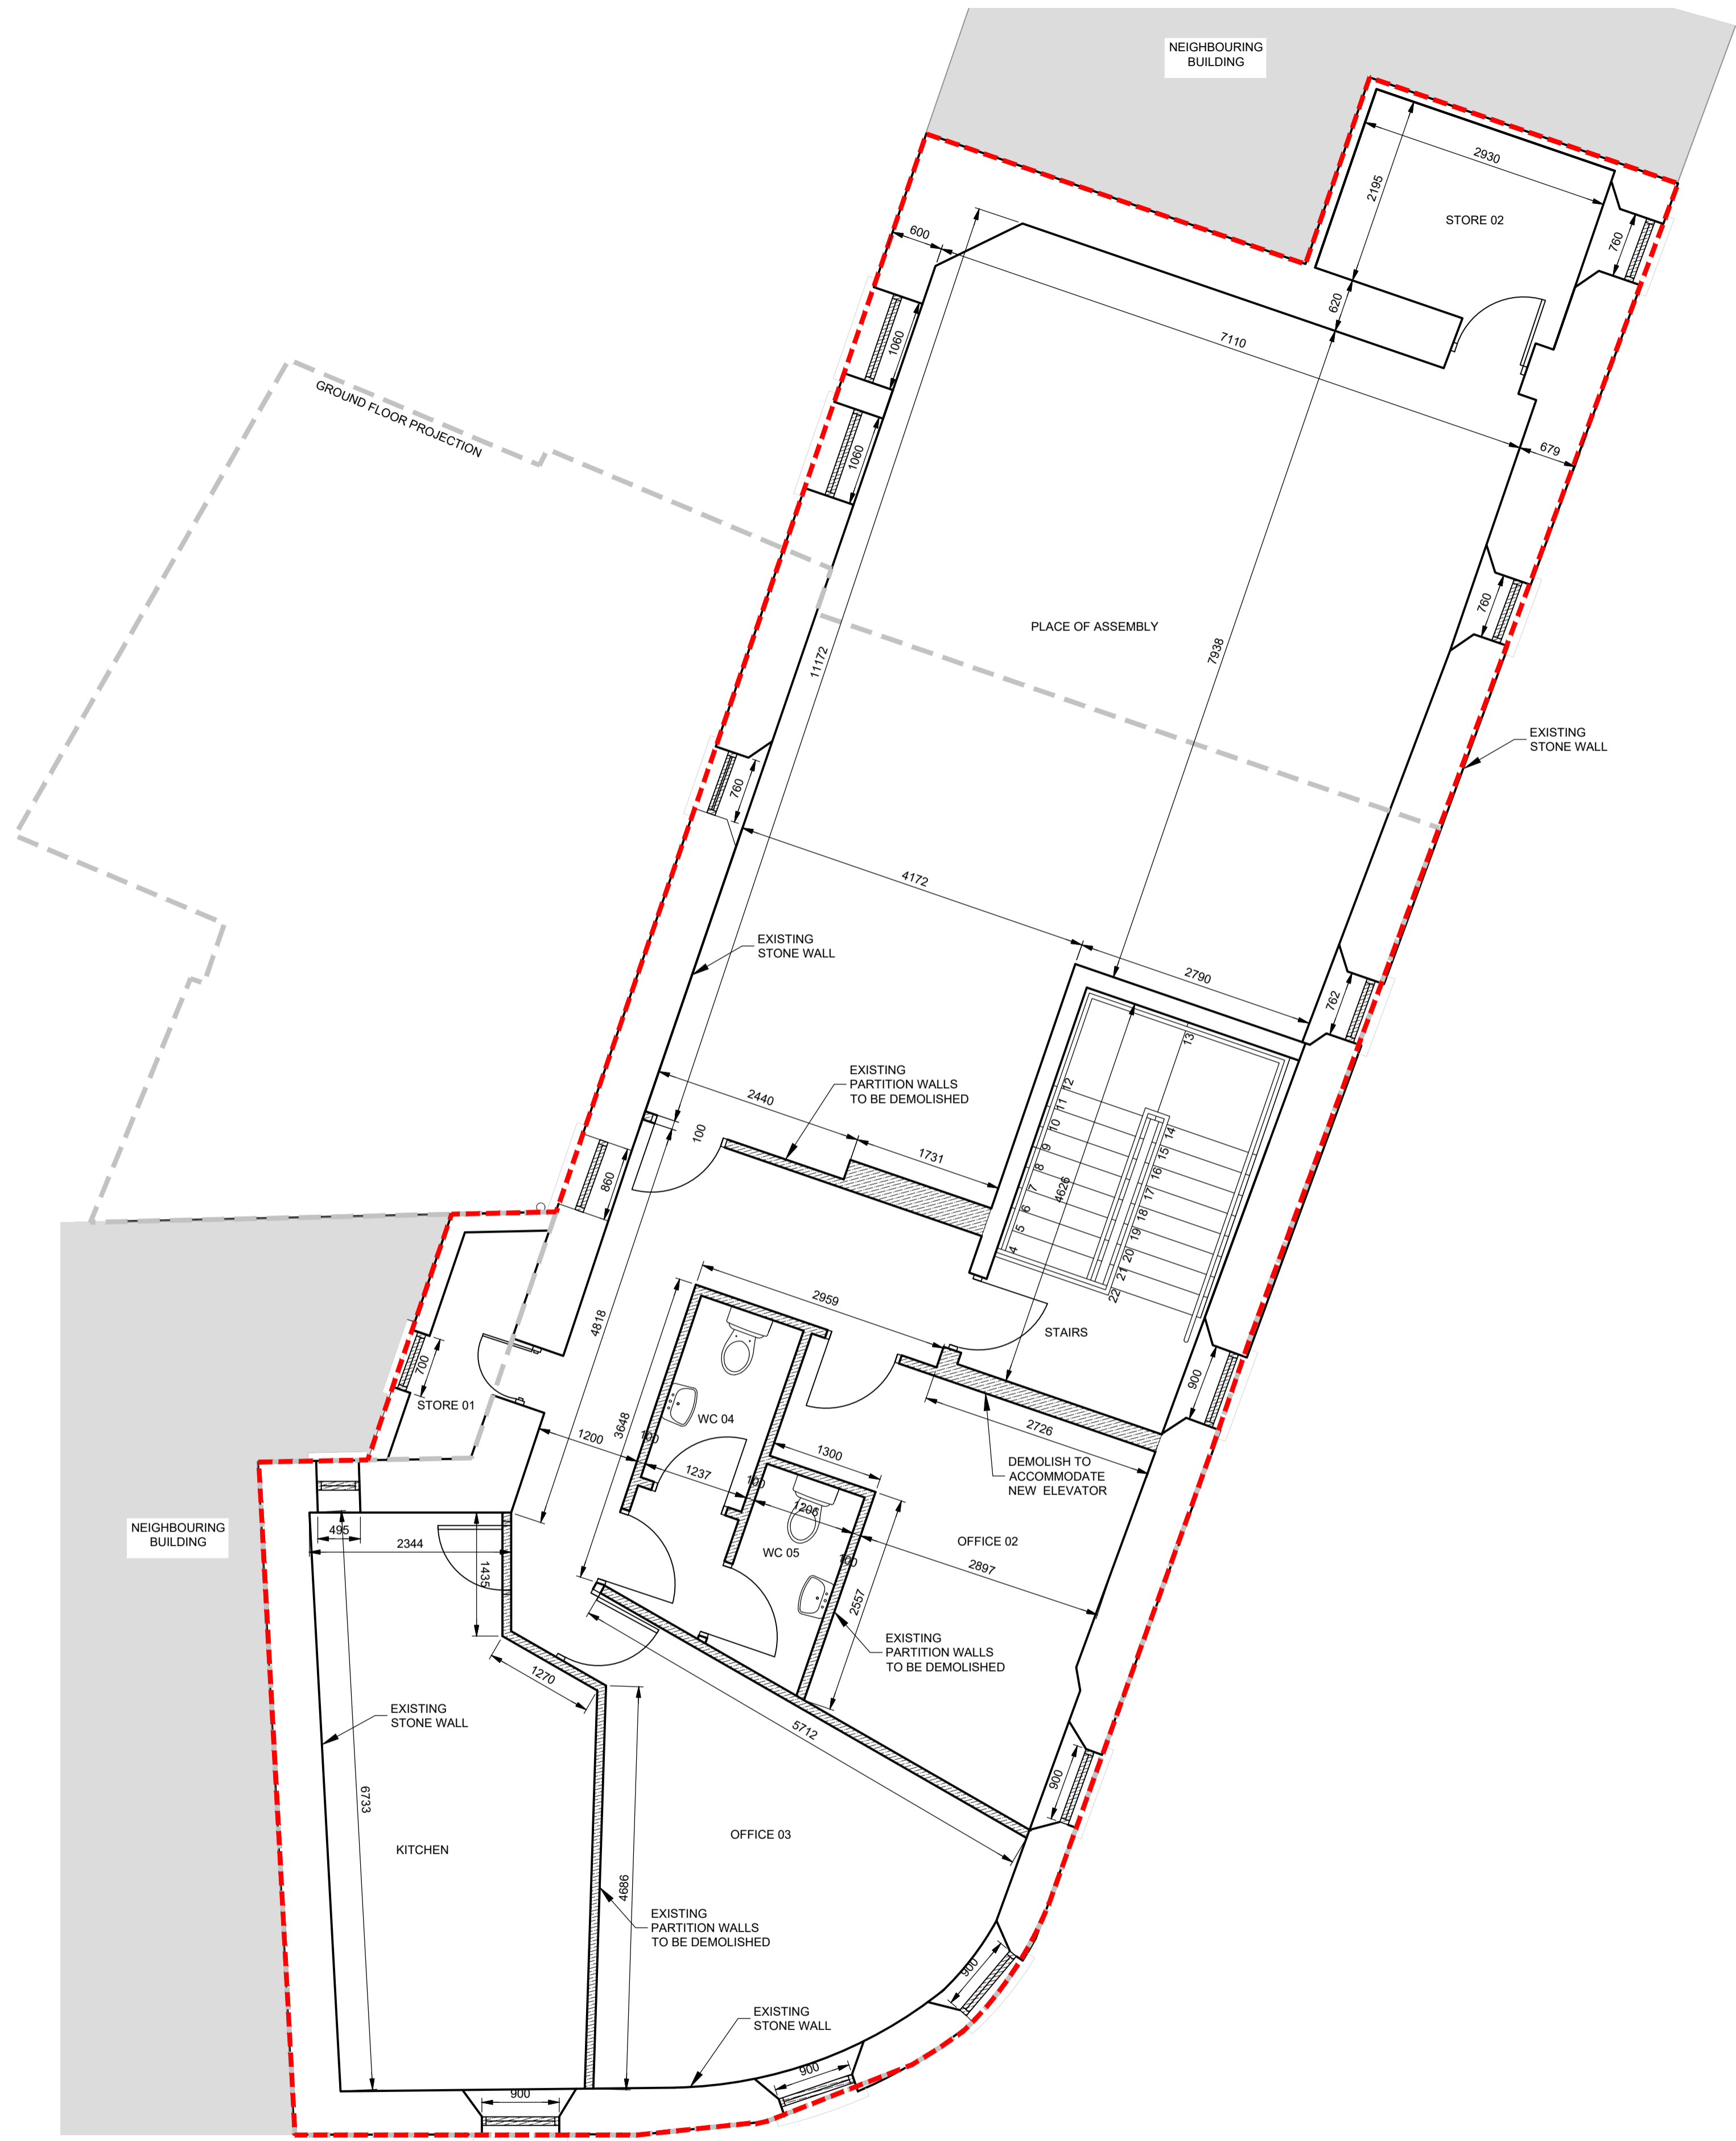


GENERAL NOTES

- ALL DIMENSIONS ARE IN MILLIMETERS
- ALL LEVELS ARE IN METERS AND REFER TO ORDNANCE DATUM MALIN HEAD.
- WORKING DIMENSIONS SHOULD NOT BE SCALED FROM DRAWINGS. USE WRITTEN DIMENSIONS ONLY.
- VERIFY ALL DIMENSIONS ON SITE BEFORE WORK COMMENCES.
- THIS DRAWING IS NOT FOR CONSTRUCTION PURPOSES UNLESS SPECIFICALLY STATED.
- ALL CONTRACTORS AND SUB CONTRACTORS ARE RESPONSIBLE FOR ENSURING THEIR COMPLIANCE WITH CURRENT BUILDING REGULATIONS & CODES OF PRACTICE.
- DISCREPANCIES SHALL BE BROUGHT TO THE ATTENTION OF THE CONSULTANTS.
- ALL WORKS TO BE CARRIED OUT IN COMPLIANCE WITH HEALTH & SAFETY GUIDELINES & LEGISLATION.
- IF IN DOUBT ASK. ©

LEGEND OF SYMBOLS

- PROPOSED SITE BOUNDARY OUTLINED THUS
- EXISTING WALL TO BE DEMOLISHED
- EXISTING WINDOW TO BE REPLACED

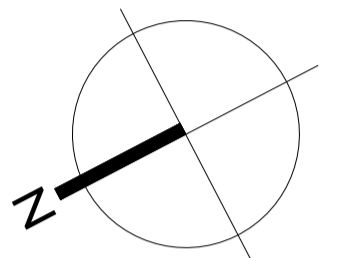

REV.	DESCRIPTION.	DATE.	BY.

PROJECT: Proposed Development at Burkes Lane, Athenry  
 DRAWING TITLE: Proposed First Floor Demolition Plan  
 Source: Regeneration Office, Department of Enterprise Rural & Community Development, Galway County Council

DWG NO: ATH-GCC-XX-00-DR-A-062	
REF: 062- proposed first floor demo	
REV	SCALE 1:50
JOB NO	DATE 06.03.23
SIZE A1	STATUS Part 8
DRW BY	CKD BY J.P.O'C.

**Notes:**  
 Do not scale from drawings.  
 All discrepancies to be reported immediately.  
 All dimensions to be verified by contractor on site prior to any works.

Address:  
 Regeneration Office,  
 Dept of Enterprise Rural & Community  
 Development,  
 Galway County Council, Áras an Chontae,  
 Prospect Hill, Galway.  
 TEL NO: +353(0)91 509000