
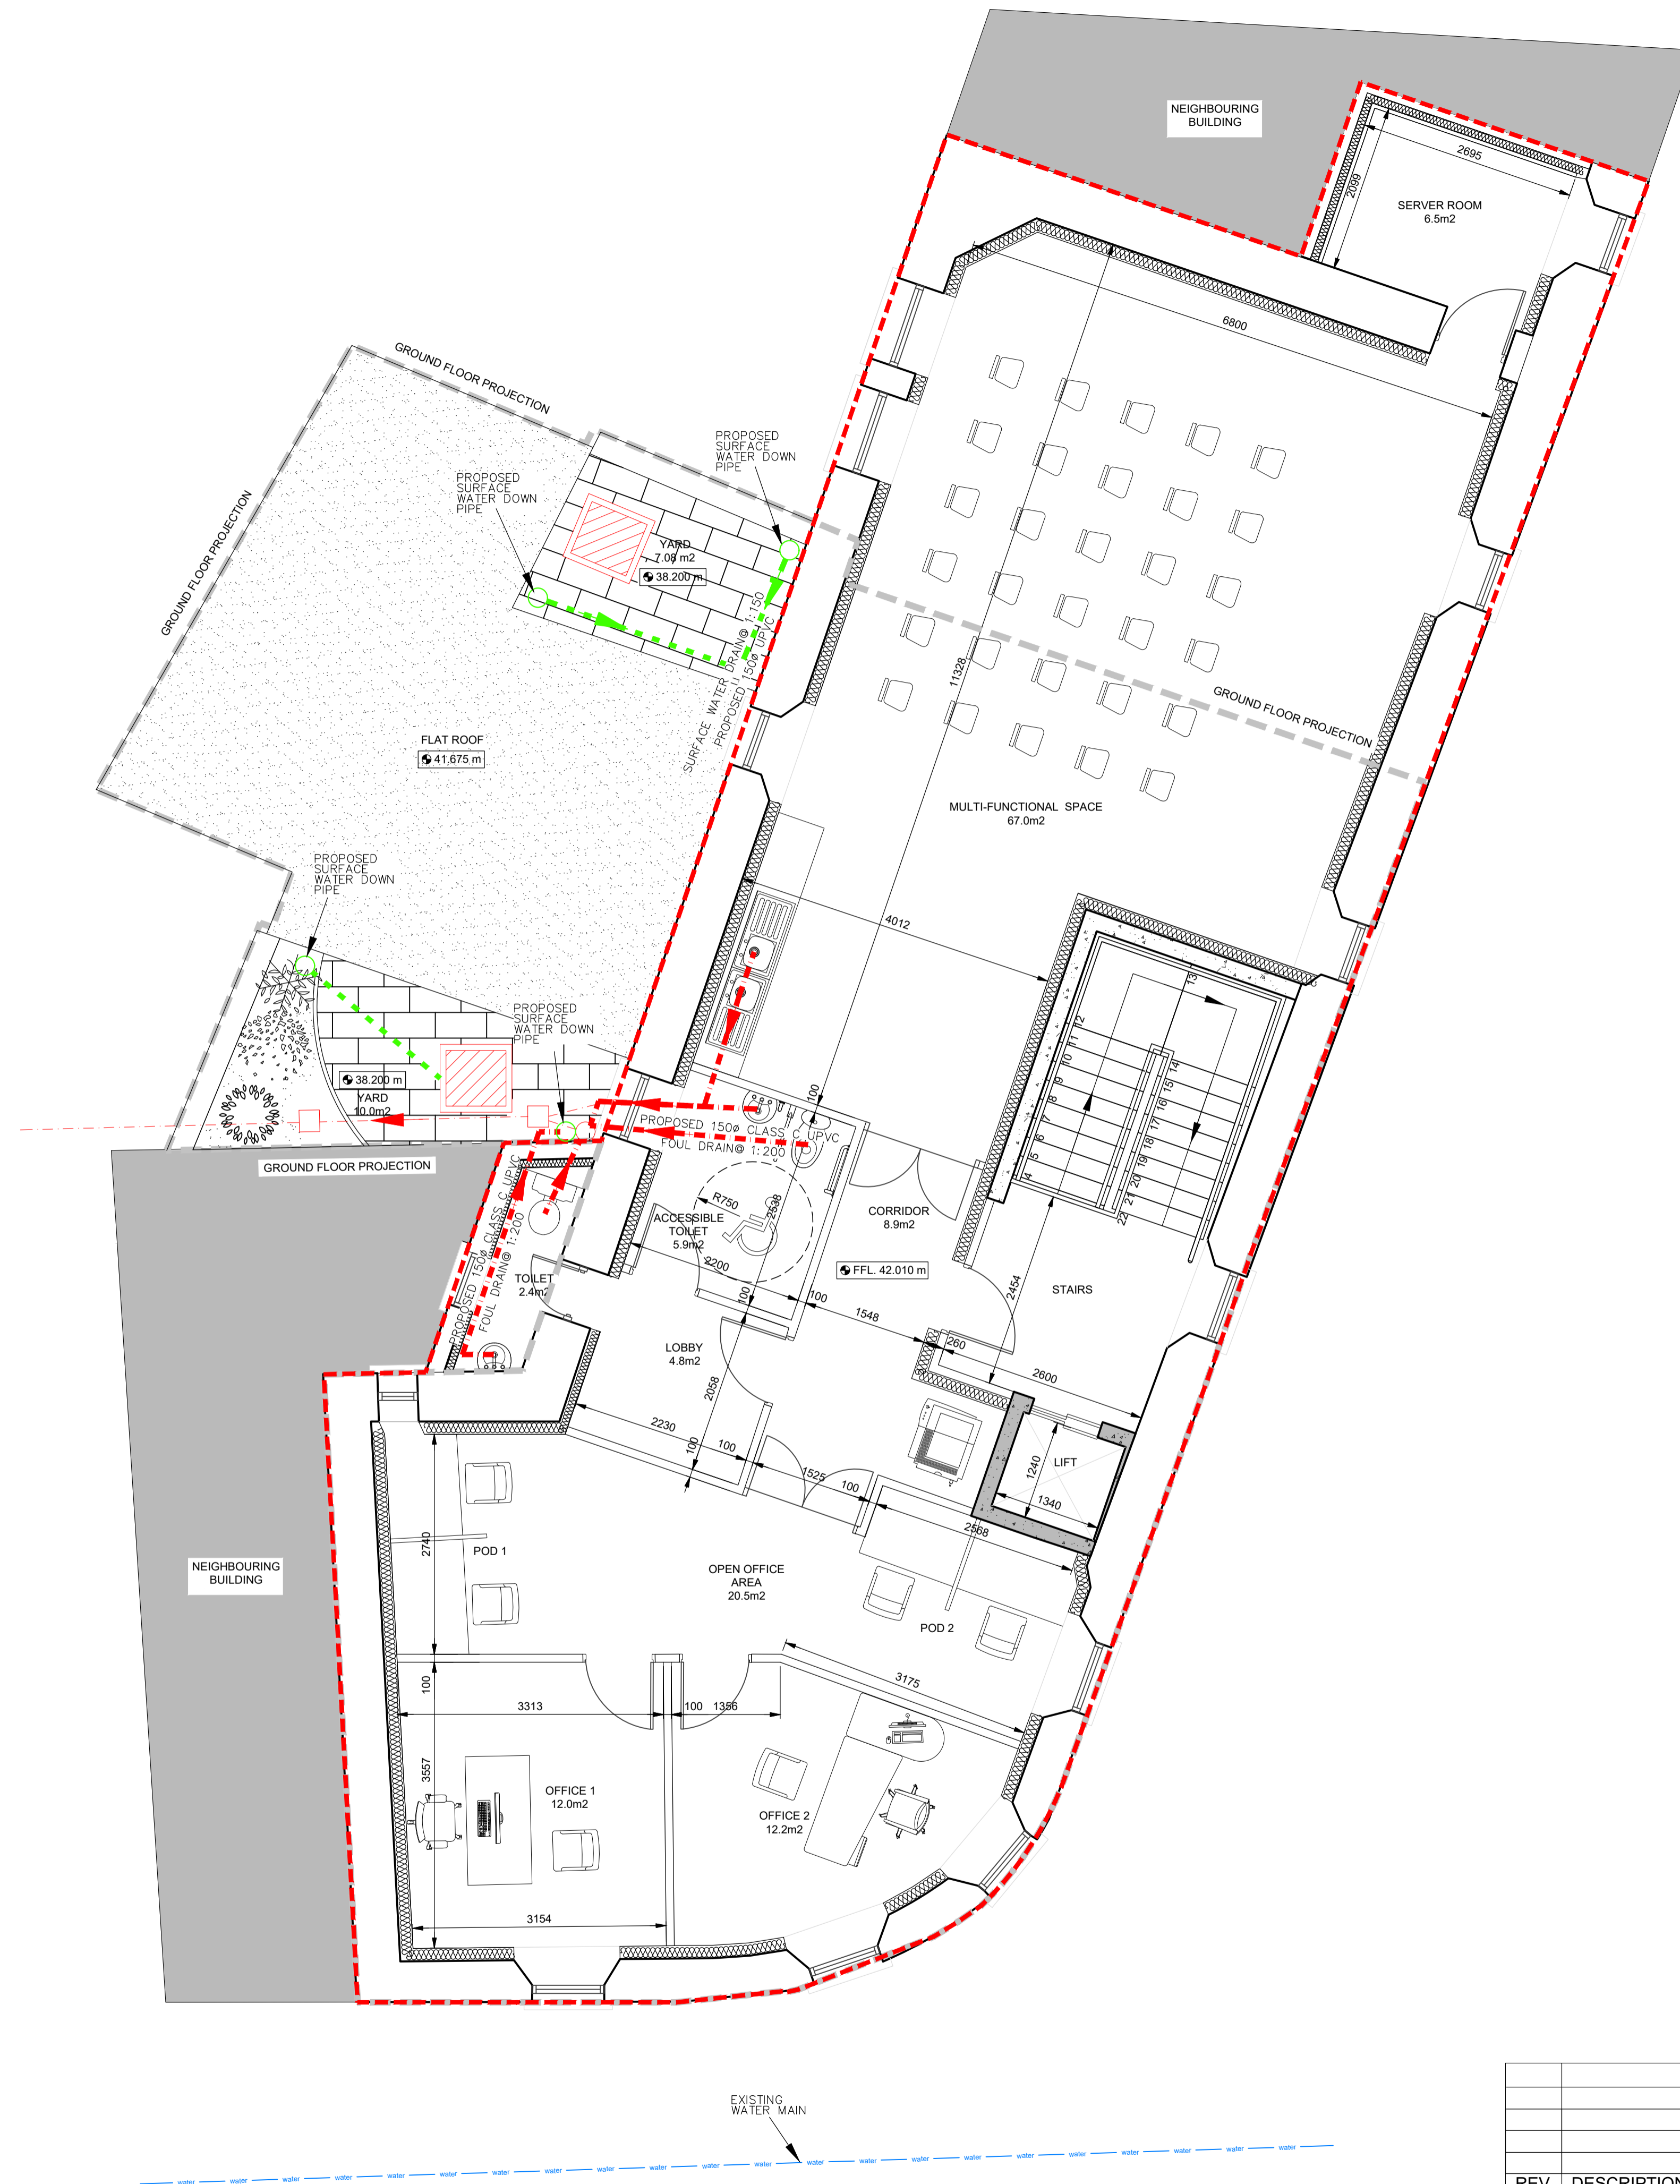


GENERAL NOTES

- ALL DIMENSIONS ARE IN MILLIMETERS
- ALL LEVELS ARE IN METERS AND REFER TO ORDNANCE DATUM MALIN HEAD.
- WORKING DIMENSIONS SHOULD NOT BE SCALED FROM DRAWINGS. USE WRITTEN DIMENSIONS ONLY.
- VERIFY ALL DIMENSIONS ON SITE BEFORE WORK COMMENCES.
- THIS DRAWING IS NOT FOR CONSTRUCTION PURPOSES UNLESS SPECIFICALLY STATED.
- ALL CONTRACTORS AND SUB CONTRACTORS ARE RESPONSIBLE FOR ENSURING THEIR COMPLIANCE WITH CURRENT BUILDING REGULATIONS & CODES OF PRACTICE.
- DISCREPANCIES SHALL BE BROUGHT TO THE ATTENTION OF THE CONSULTANTS.
- ALL WORKS TO BE CARRIED OUT IN COMPLIANCE WITH HEALTH & SAFETY GUIDELINES & LEGISLATION.
- IF IN DOUBT ASK. ©

LEGEND OF SYMBOLS

- BOUNDARY SITE BOUNDARY OUTLINED THUS
- (MH) --- EXISTING SURFACE WATER DRAINAGE
- EXISTING FOUL WATER DRAINAGE
- EXISTING WATERMAIN
- PROPOSED SURFACE WATER DRAINAGE
- PROPOSED FOUL WATER DRAINAGE
- PROPOSED WATERMAIN

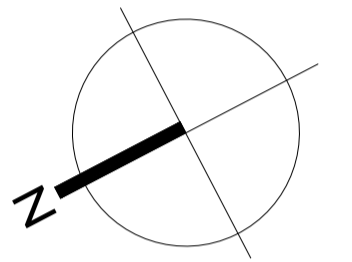

REV.	DESCRIPTION.	DATE.	BY.

PROJECT: Proposed Development at Burkes Lane, Athenry
 DRAWING TITLE: Proposed First Floor Drainage
 Source: Regeneration Office, Department of Enterprise Rural & Community Development, Galway County Council

DWG NO: ATH-GCC-XX-00-DR-A-101	
REF: 101-proposed first floor drainage	
REV	SCALE
	1:50
JOB NO	DATE
	06.03.23
SIZE	STATUS
A1	Part 8
DRW BY	CKD BY
	J.P.O'C.

Notes:
 Do not scale from drawings.
 All discrepancies to be reported immediately.
 All dimensions to be verified by contractor on site prior to any works.


Comhairle Chontae na Gaillimhe
 Galway County Council
 Address: Regeneration Office, Dept of Enterprise Rural & Community Development, Galway County Council, Áras an Chontae, Prospect Hill, Galway.
 TEL NO: +353(0)91 509000