


1 Unit B Section - Proposed
1 : 100

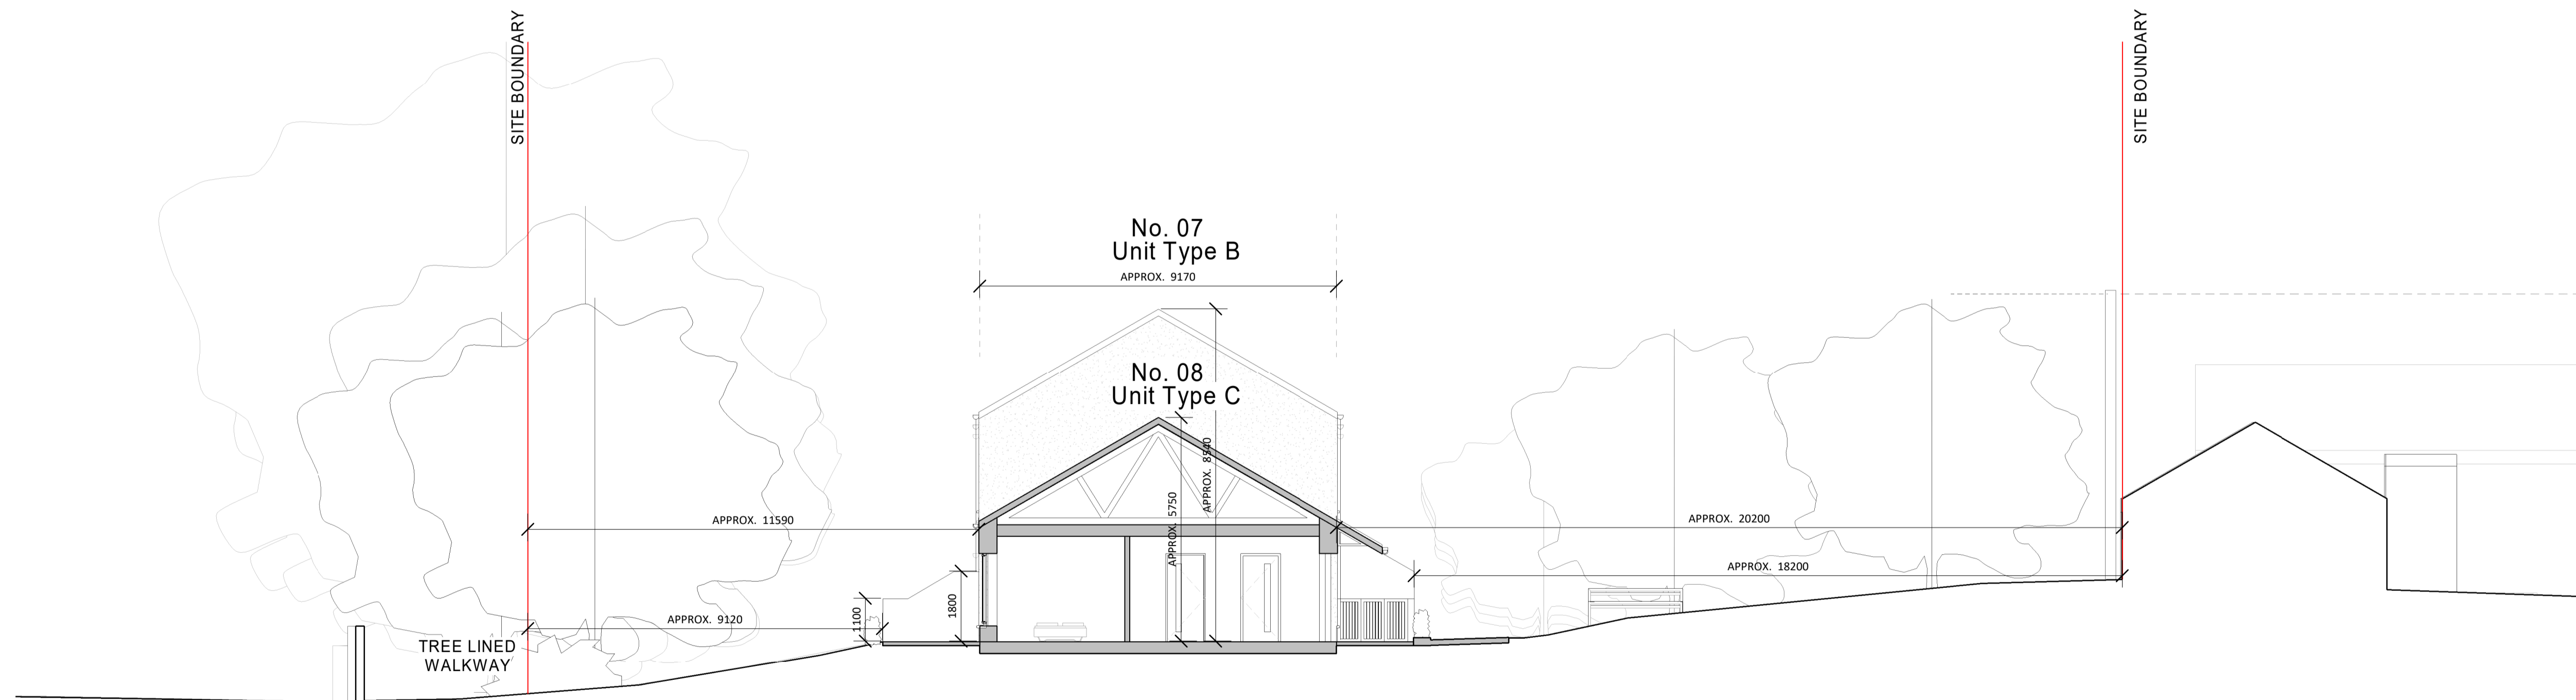

2 Unit C Section - Proposed
1 : 100

REVISION	DATE	DESCRIPTION	DRN	CHKD	ISSUED

Check all dimensions on site and notify of all and any discrepancies. Do not scale off this drawing. All drawings to be read in conjunction with Architects Specification and all relevant contract documents. This drawing should be printed in colour for clarity. This drawing and its content are copyright to OBFA Architects Ltd. This drawing shall not be copied, reproduced or otherwise used without the prior consent of OBFA Architects Ltd. No third party may take reliance on any aspect of this document without prior consent of OBFA Architects Ltd. REV 2.4 June 2022

P:\obfa_2022\2210_GCC_ST_JOSEPHS_BALLINASLOE_ELDERLY_HOUSING_(JUNE22)\D_BIM\02_WIP\2210-OBFA-ZZ-XX-M3-A-0301.rvt

PROJ AUTHOR BLK LVL TYP ROLE SHEET REV. PURPOSE

O'BF_A
ARCHITECTS

1 Johnson Place D02 HW58 Ireland
www.obfa.ie +353 (0)1 685 4586

OBFA-V1-ZZ-DR-A-2005 **SK**

DRAWING ID

DRAWING NAME

Proposed Sections

ISSUE DATE

30/03/2023 14:46:56

SCALE SHEET

1 : 100 **A1**

DRAWN CHECKED

LH_CMG

OBFA PROJECT NUMBER NAME CLIENT

2210 ST. JOSEPH'S PLACE **GCC**