

BICYCLE STAND
(Scale 1:50)



KEY:

Refuse Storage


Type A / A1 [Individual]
Serving Mid Terrace units, without rear access

Type B [Individual]
Serving End Terrace units, with rear access


Bicycle Stand
Galvanised Steel 316L Bicycle Stands set in concrete base to engineers details Ollerton "Sheffield" or equivalent

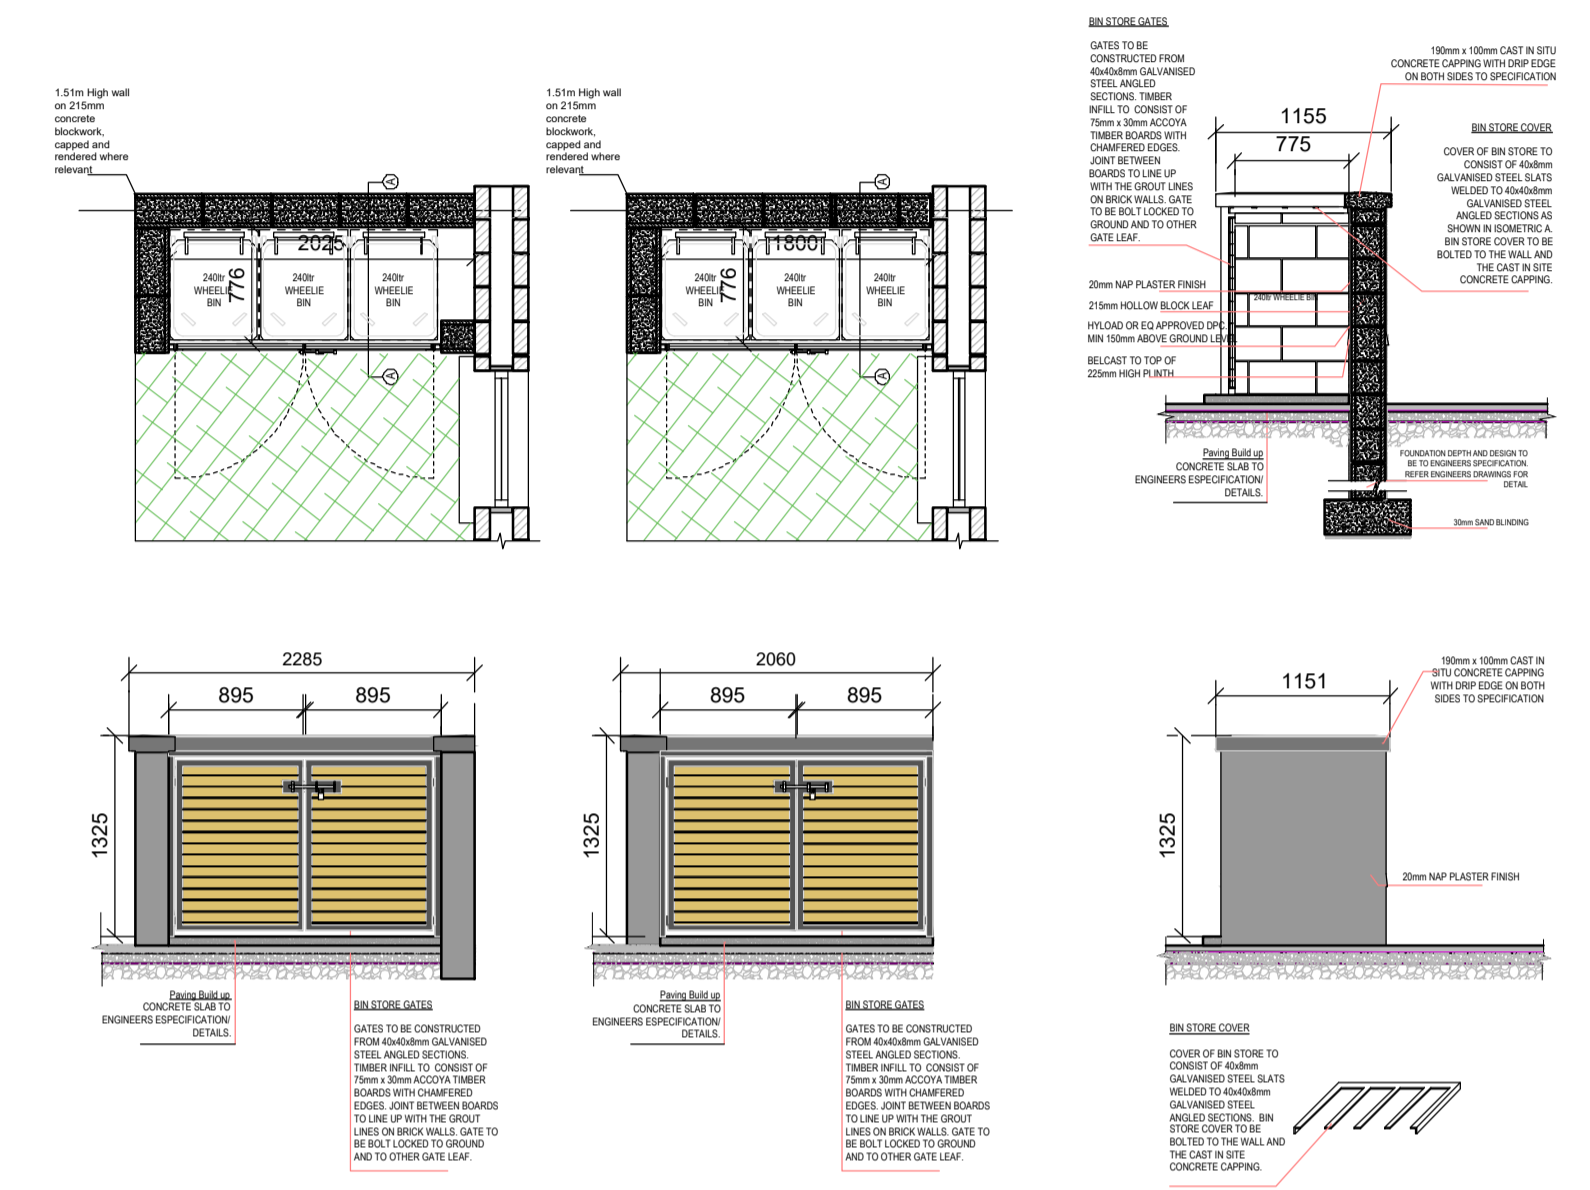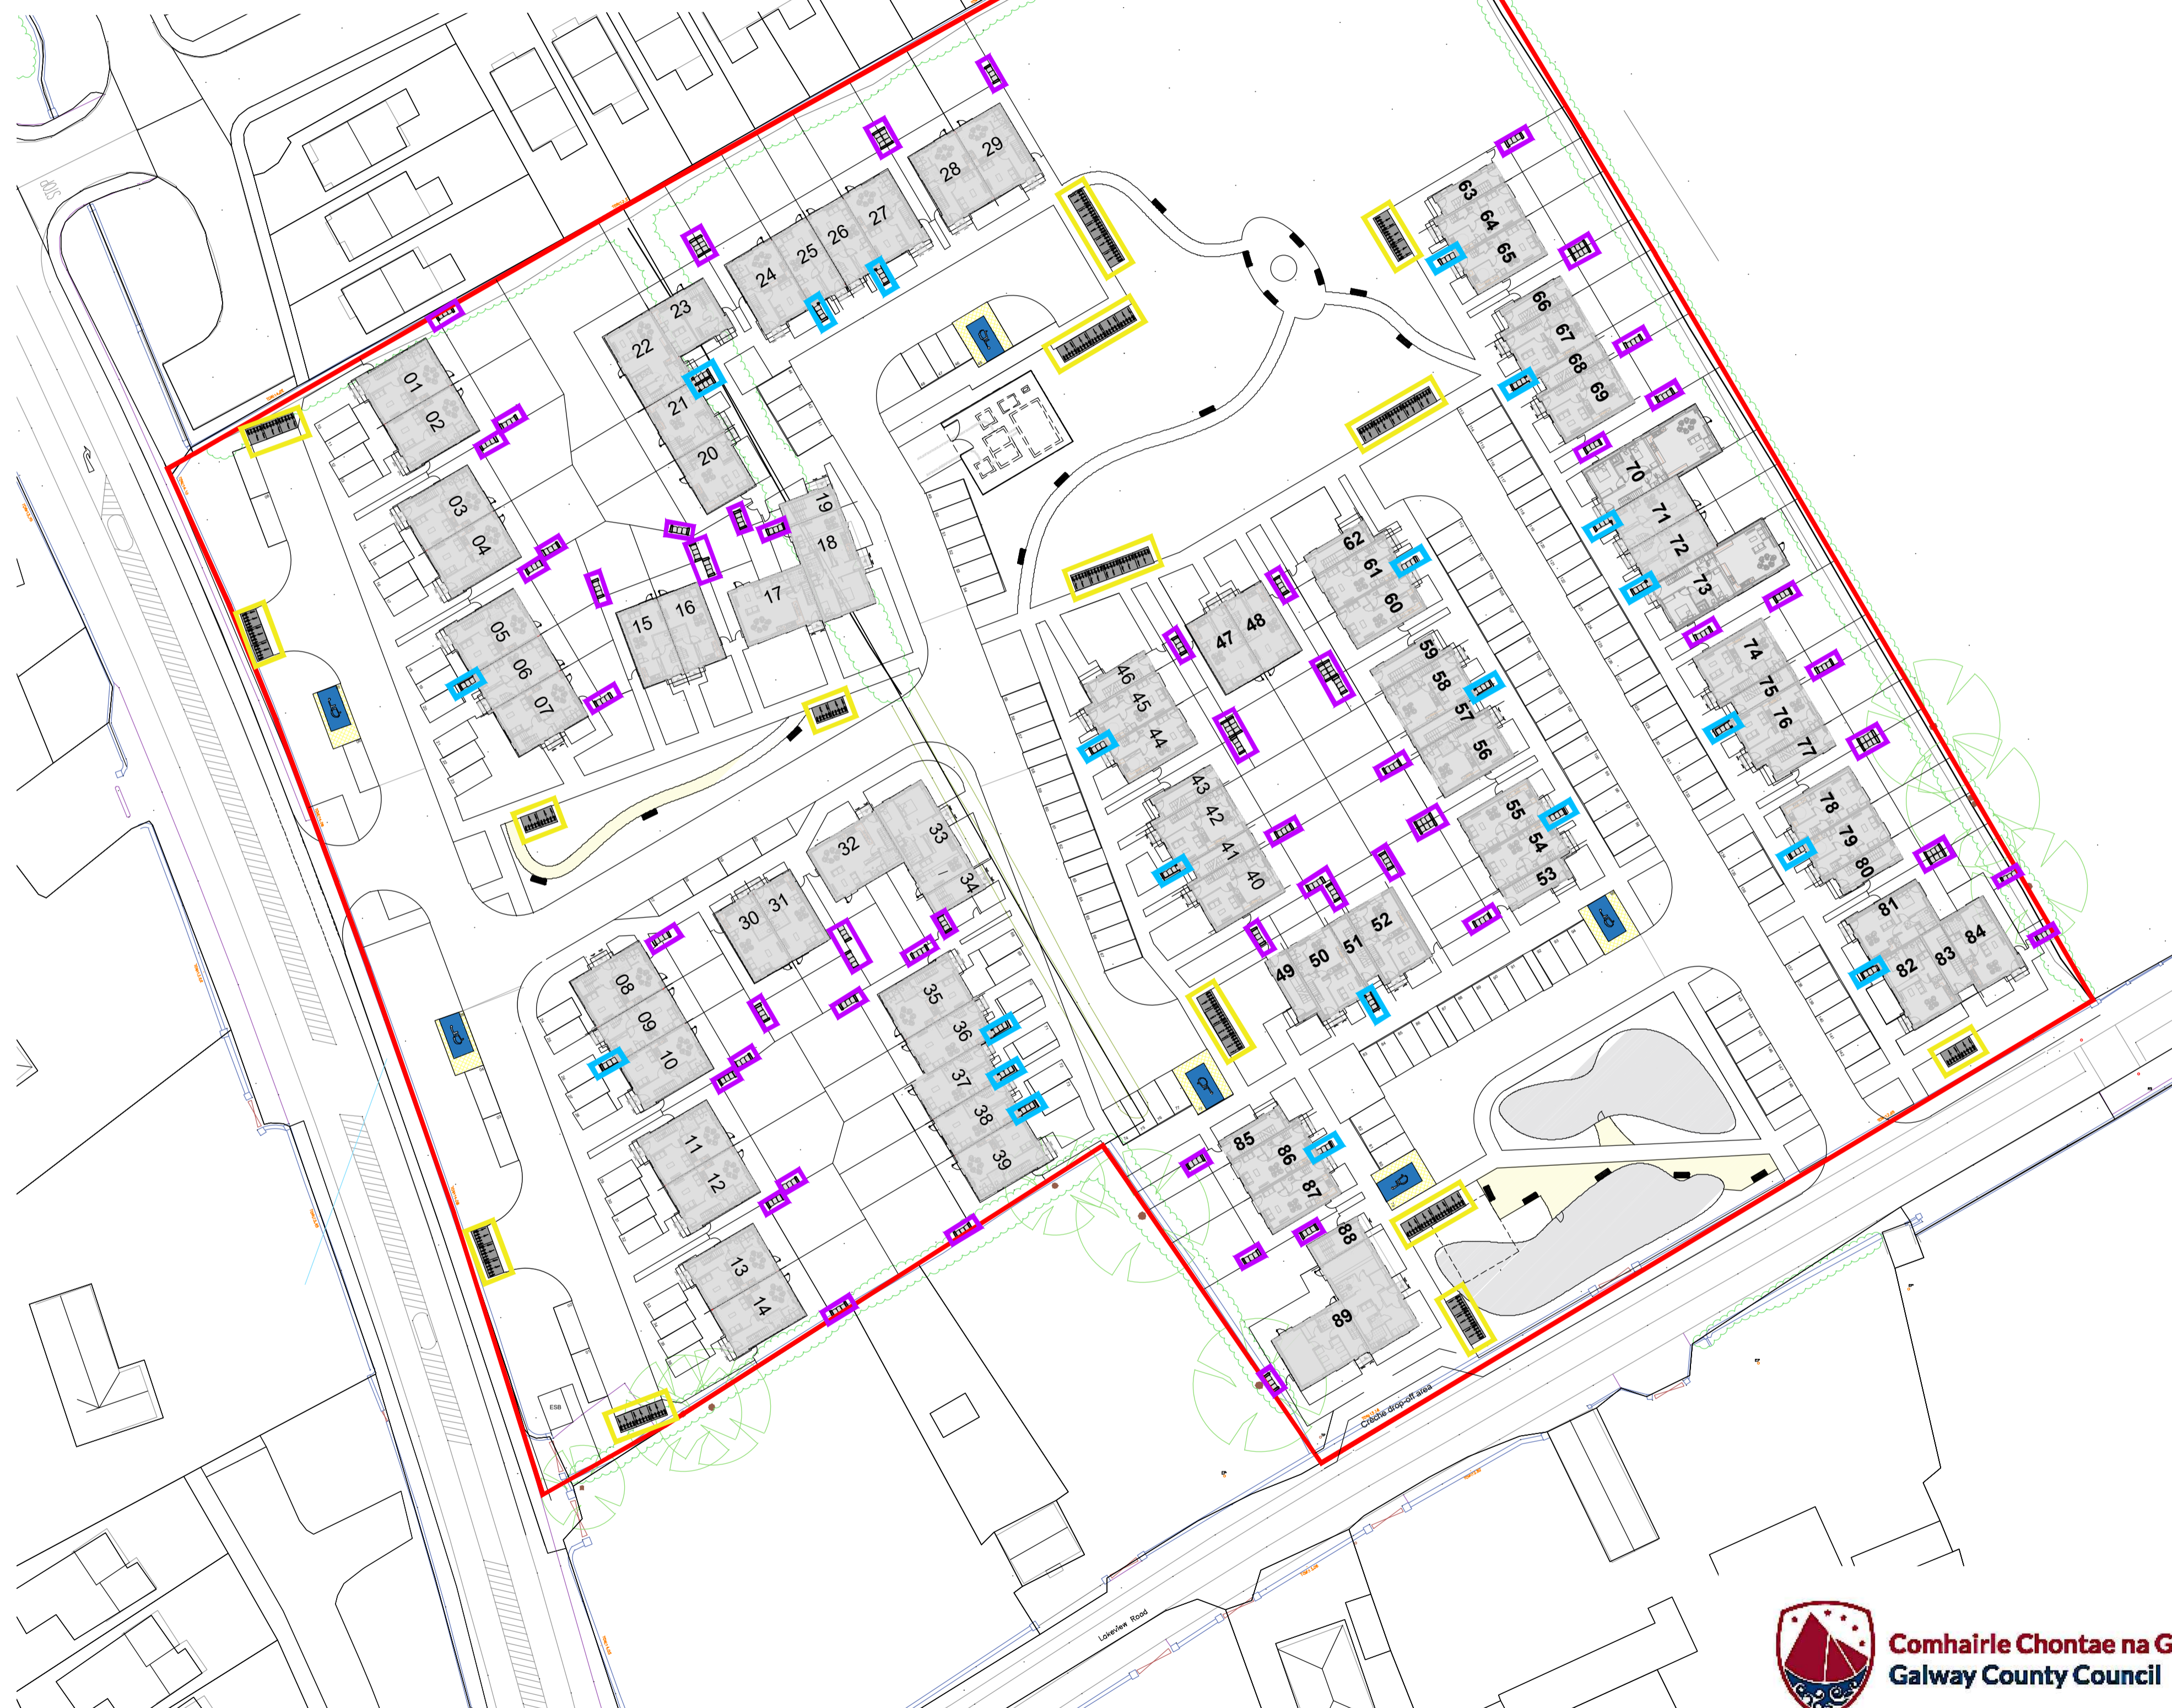

TYPE A / A1
(Scale 1:50)

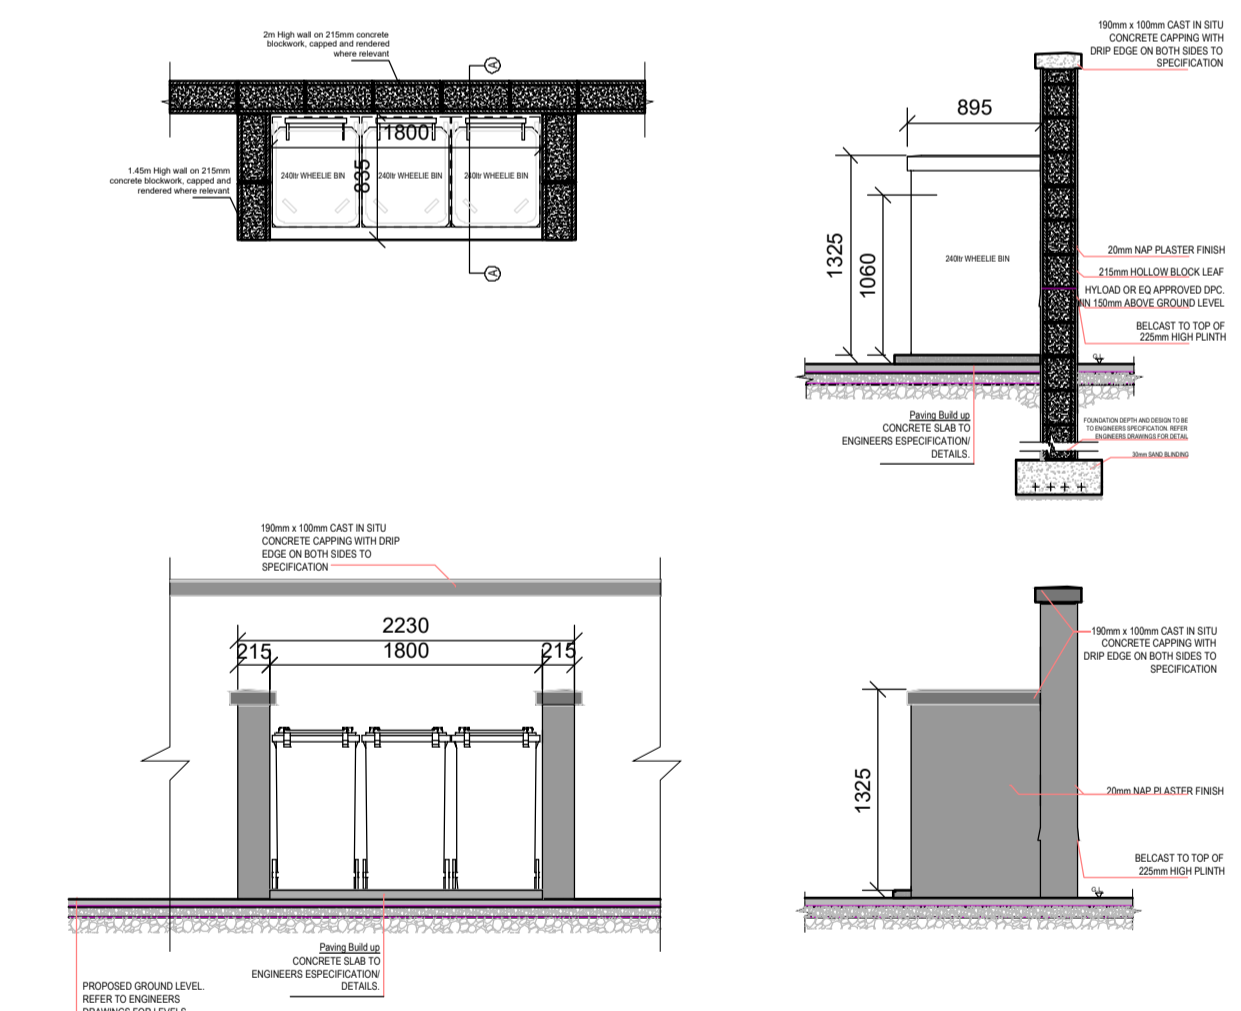

TYPE B
(Scale 1:50)

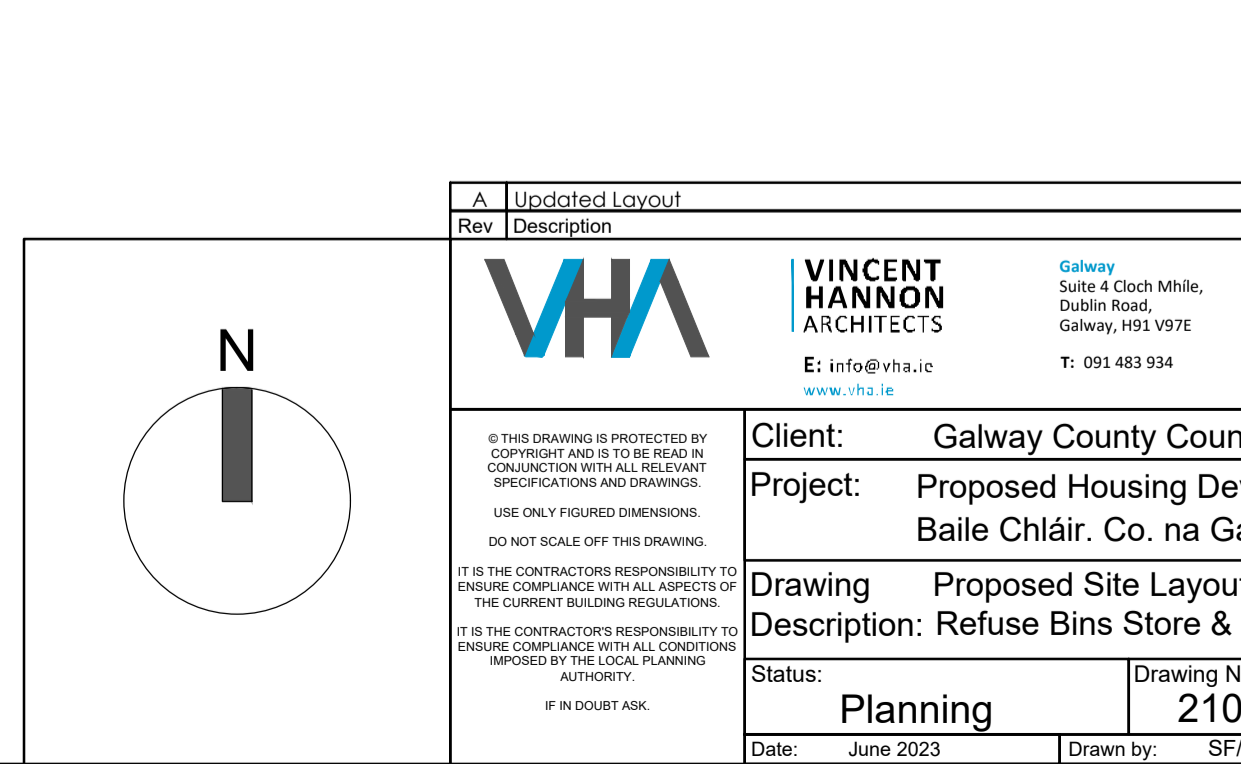

PROPOSED SITE LAYOUT (REFUSE BINS STORE & BICYCLE STAND)
Scale 1:500

Site Area = 27,110.04m²/ 2.7Ha (6.7 acres)



Housing for All

A Updated Layout		WS	14-06-23
Rev	Description	By	Date
		Galway Suite 4 Cloch Mhile, Suite 4 Cloch Mhile, Dublin Road, Galway, H91 V97E Sligo 1-3 Abbey Street, Abbeyquarter North, Sligo, F91 X160 Dublin 1, 81 Arness Street, Dublin 1, D01 N275 T: 091 483 934 E: info@vha.ie www.vha.ie F: 071 915 0022 T: 01 876 4600	
© THIS DRAWING IS PROTECTED BY COPYRIGHT AND IS TO BE READ IN CONJUNCTION WITH ALL RELEVANT SPECIFICATIONS AND DRAWINGS. USE ONLY FIGURED DIMENSIONS. DO NOT SCALE OFF THIS DRAWING. IT IS THE CONTRACTOR'S RESPONSIBILITY TO ENSURE COMPLIANCE WITH ALL ASPECTS OF THE CLIMATE BUILDING REGULATIONS. IT IS THE CONTRACTOR'S RESPONSIBILITY TO ENSURE COMPLIANCE WITH ALL CONDITIONS IMPOSED BY THE LOCAL PLANNING AUTHORITY. IF IN DOUBT ASK.		Client: Galway County Council	Scale: 1:500 @ A1
Project: Proposed Housing Development at Baile Chláir, Co. na Gaillimhe		Drawing No: 210503-03-015	Rev: A
Status: Planning	Date: June 2023	Drawn by: SF/WS	Checked by: BF