



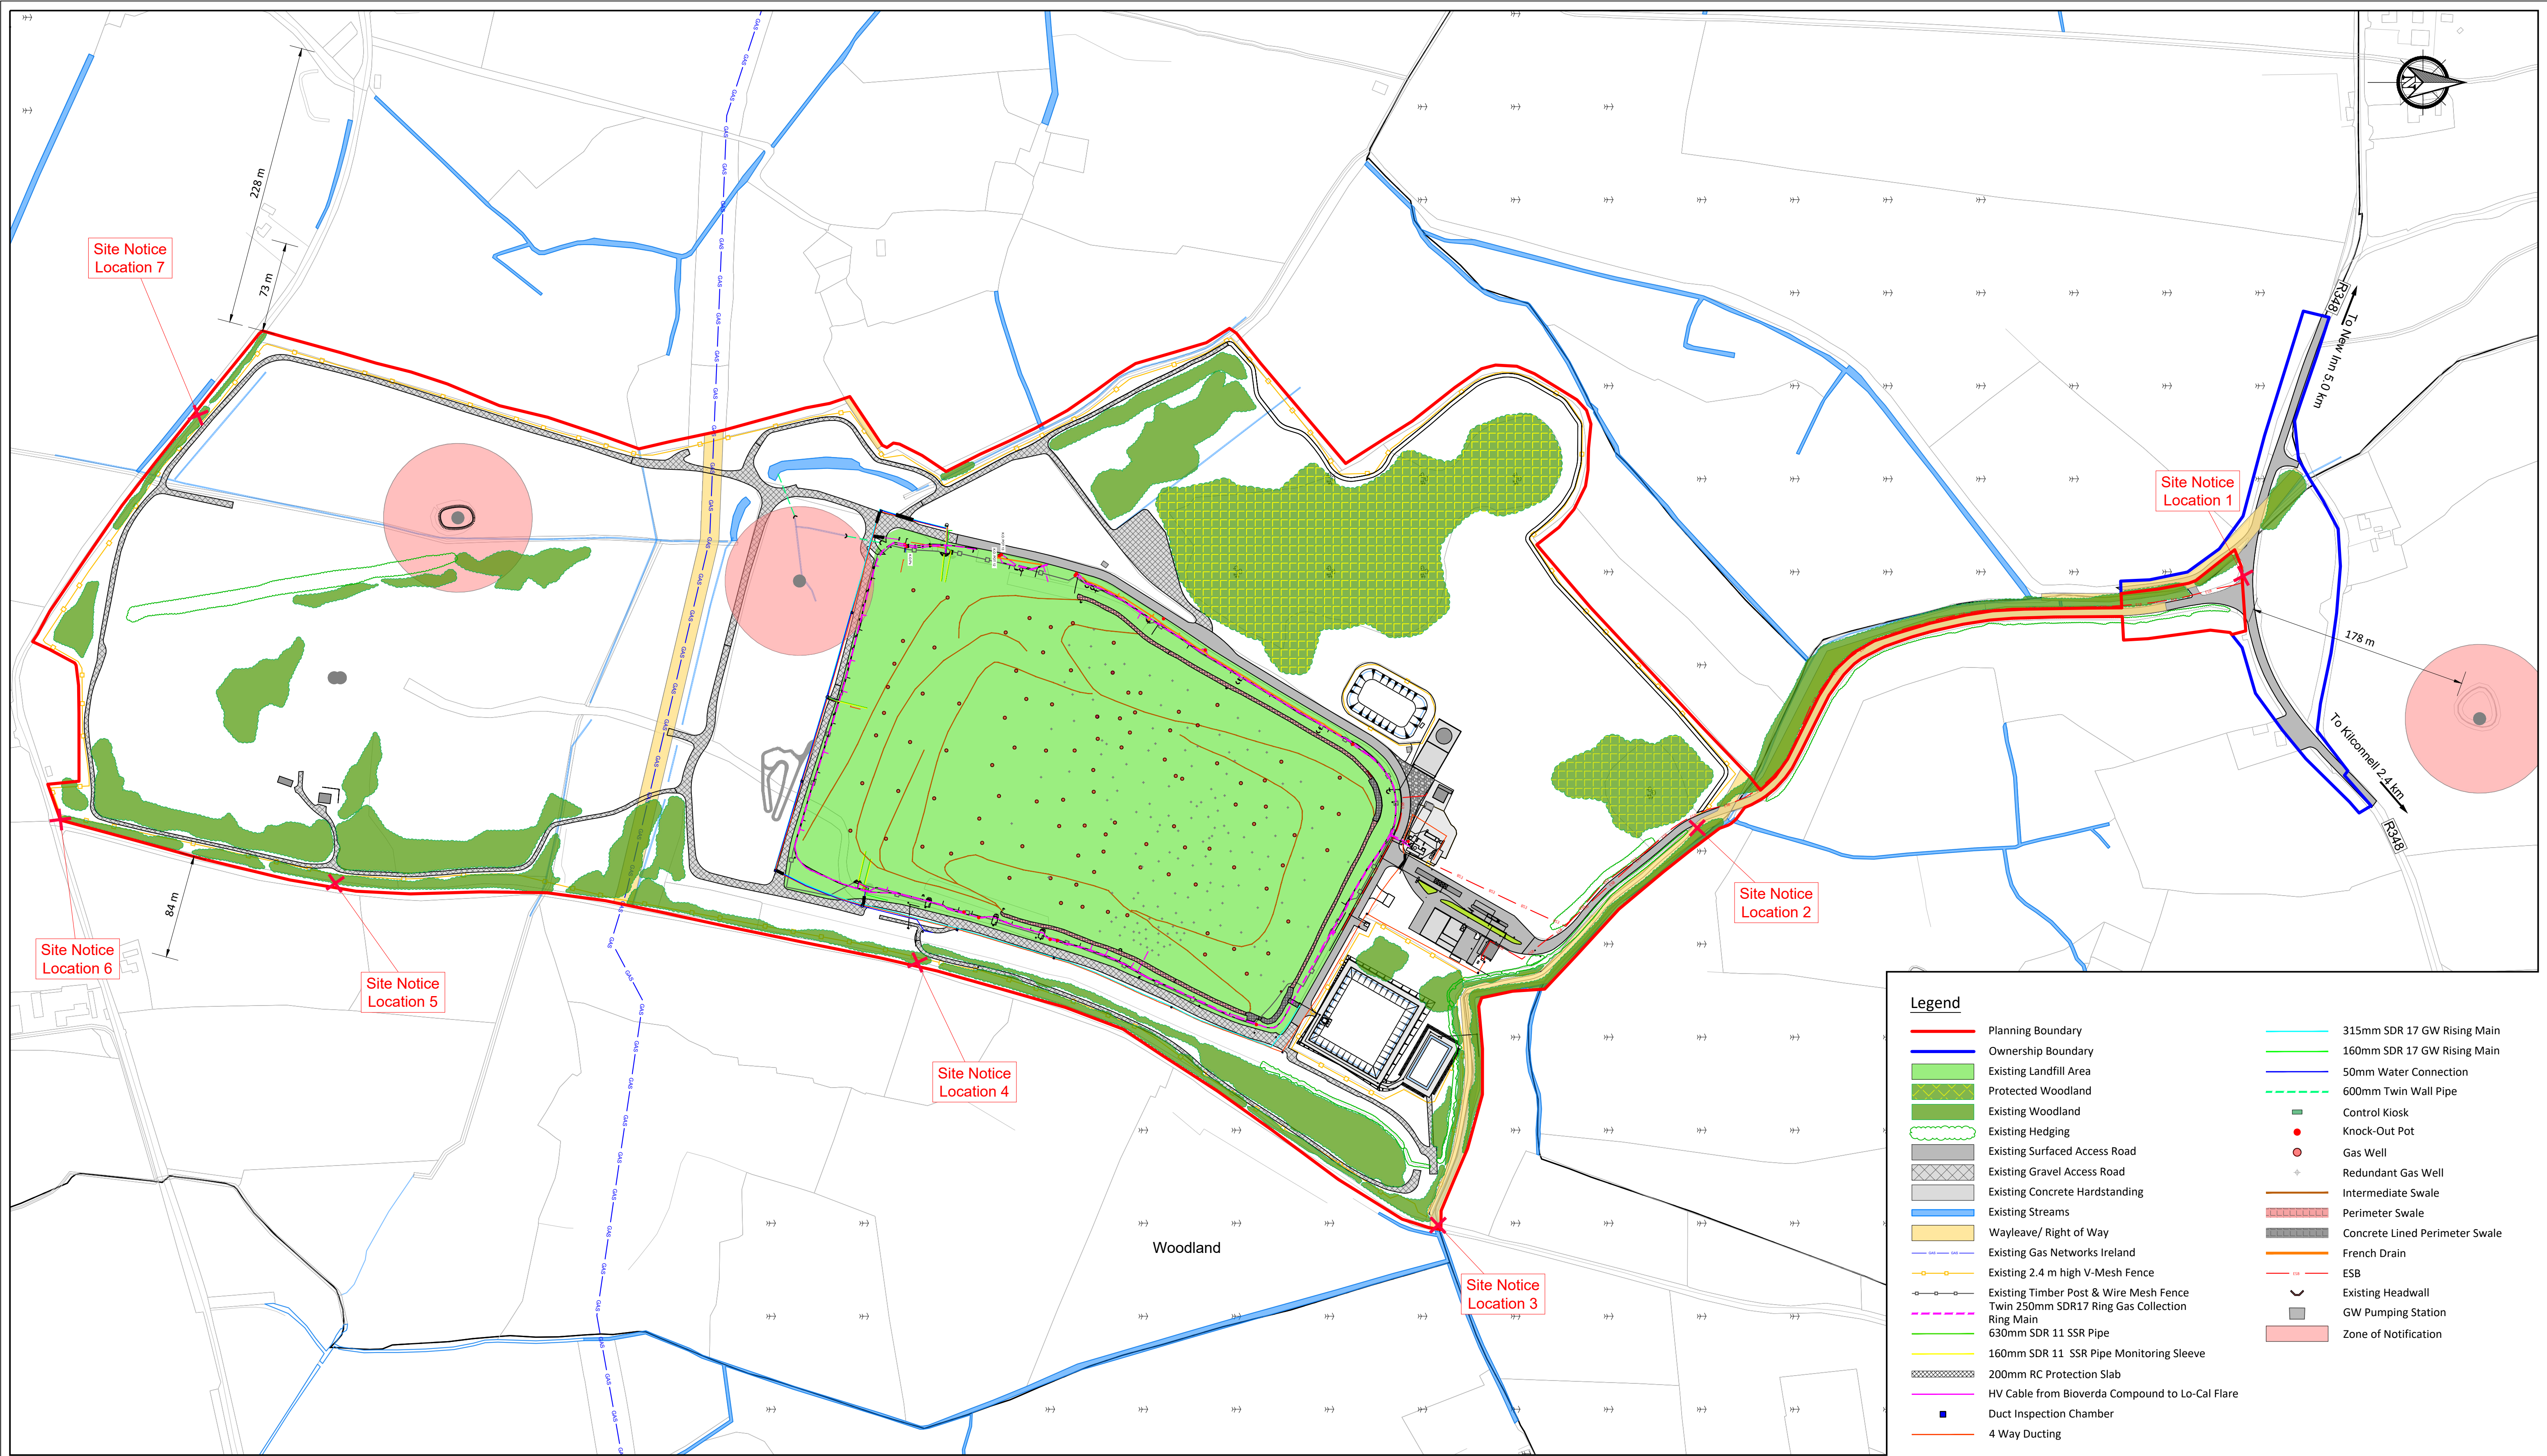

EXISTING SITE LAYOUT
Scale 1:2500

If Applicable : Ordnance Survey Ireland Licence No. CYAL50221678 © Ordnance Survey Ireland and Government of Ireland
OSI 3292, 3355

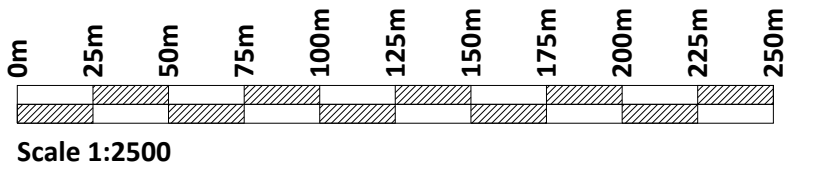

Rev.	Description	App By	Date
A	ISSUE FOR DISCUSSION	RD	09.11.23
B	ISSUE FOR PLANNING	RD	25.01.24
C	ISSUE FOR PLANNING	RD	01.03.24

PROJECT	EAST GALWAY ECO PARK			CLIENT	
				 Comhairle Chontae na Gaillimhe Galway County Council	
SHEET	EXISTING SITE LAYOUT			Date	09.11.23
				Project number	P22-032
				Scale (@ A1)	1:2500
			Drawn by	NS	Drawing Number P22-032-0100-0004
			Checked by	GL	
					Rev C