




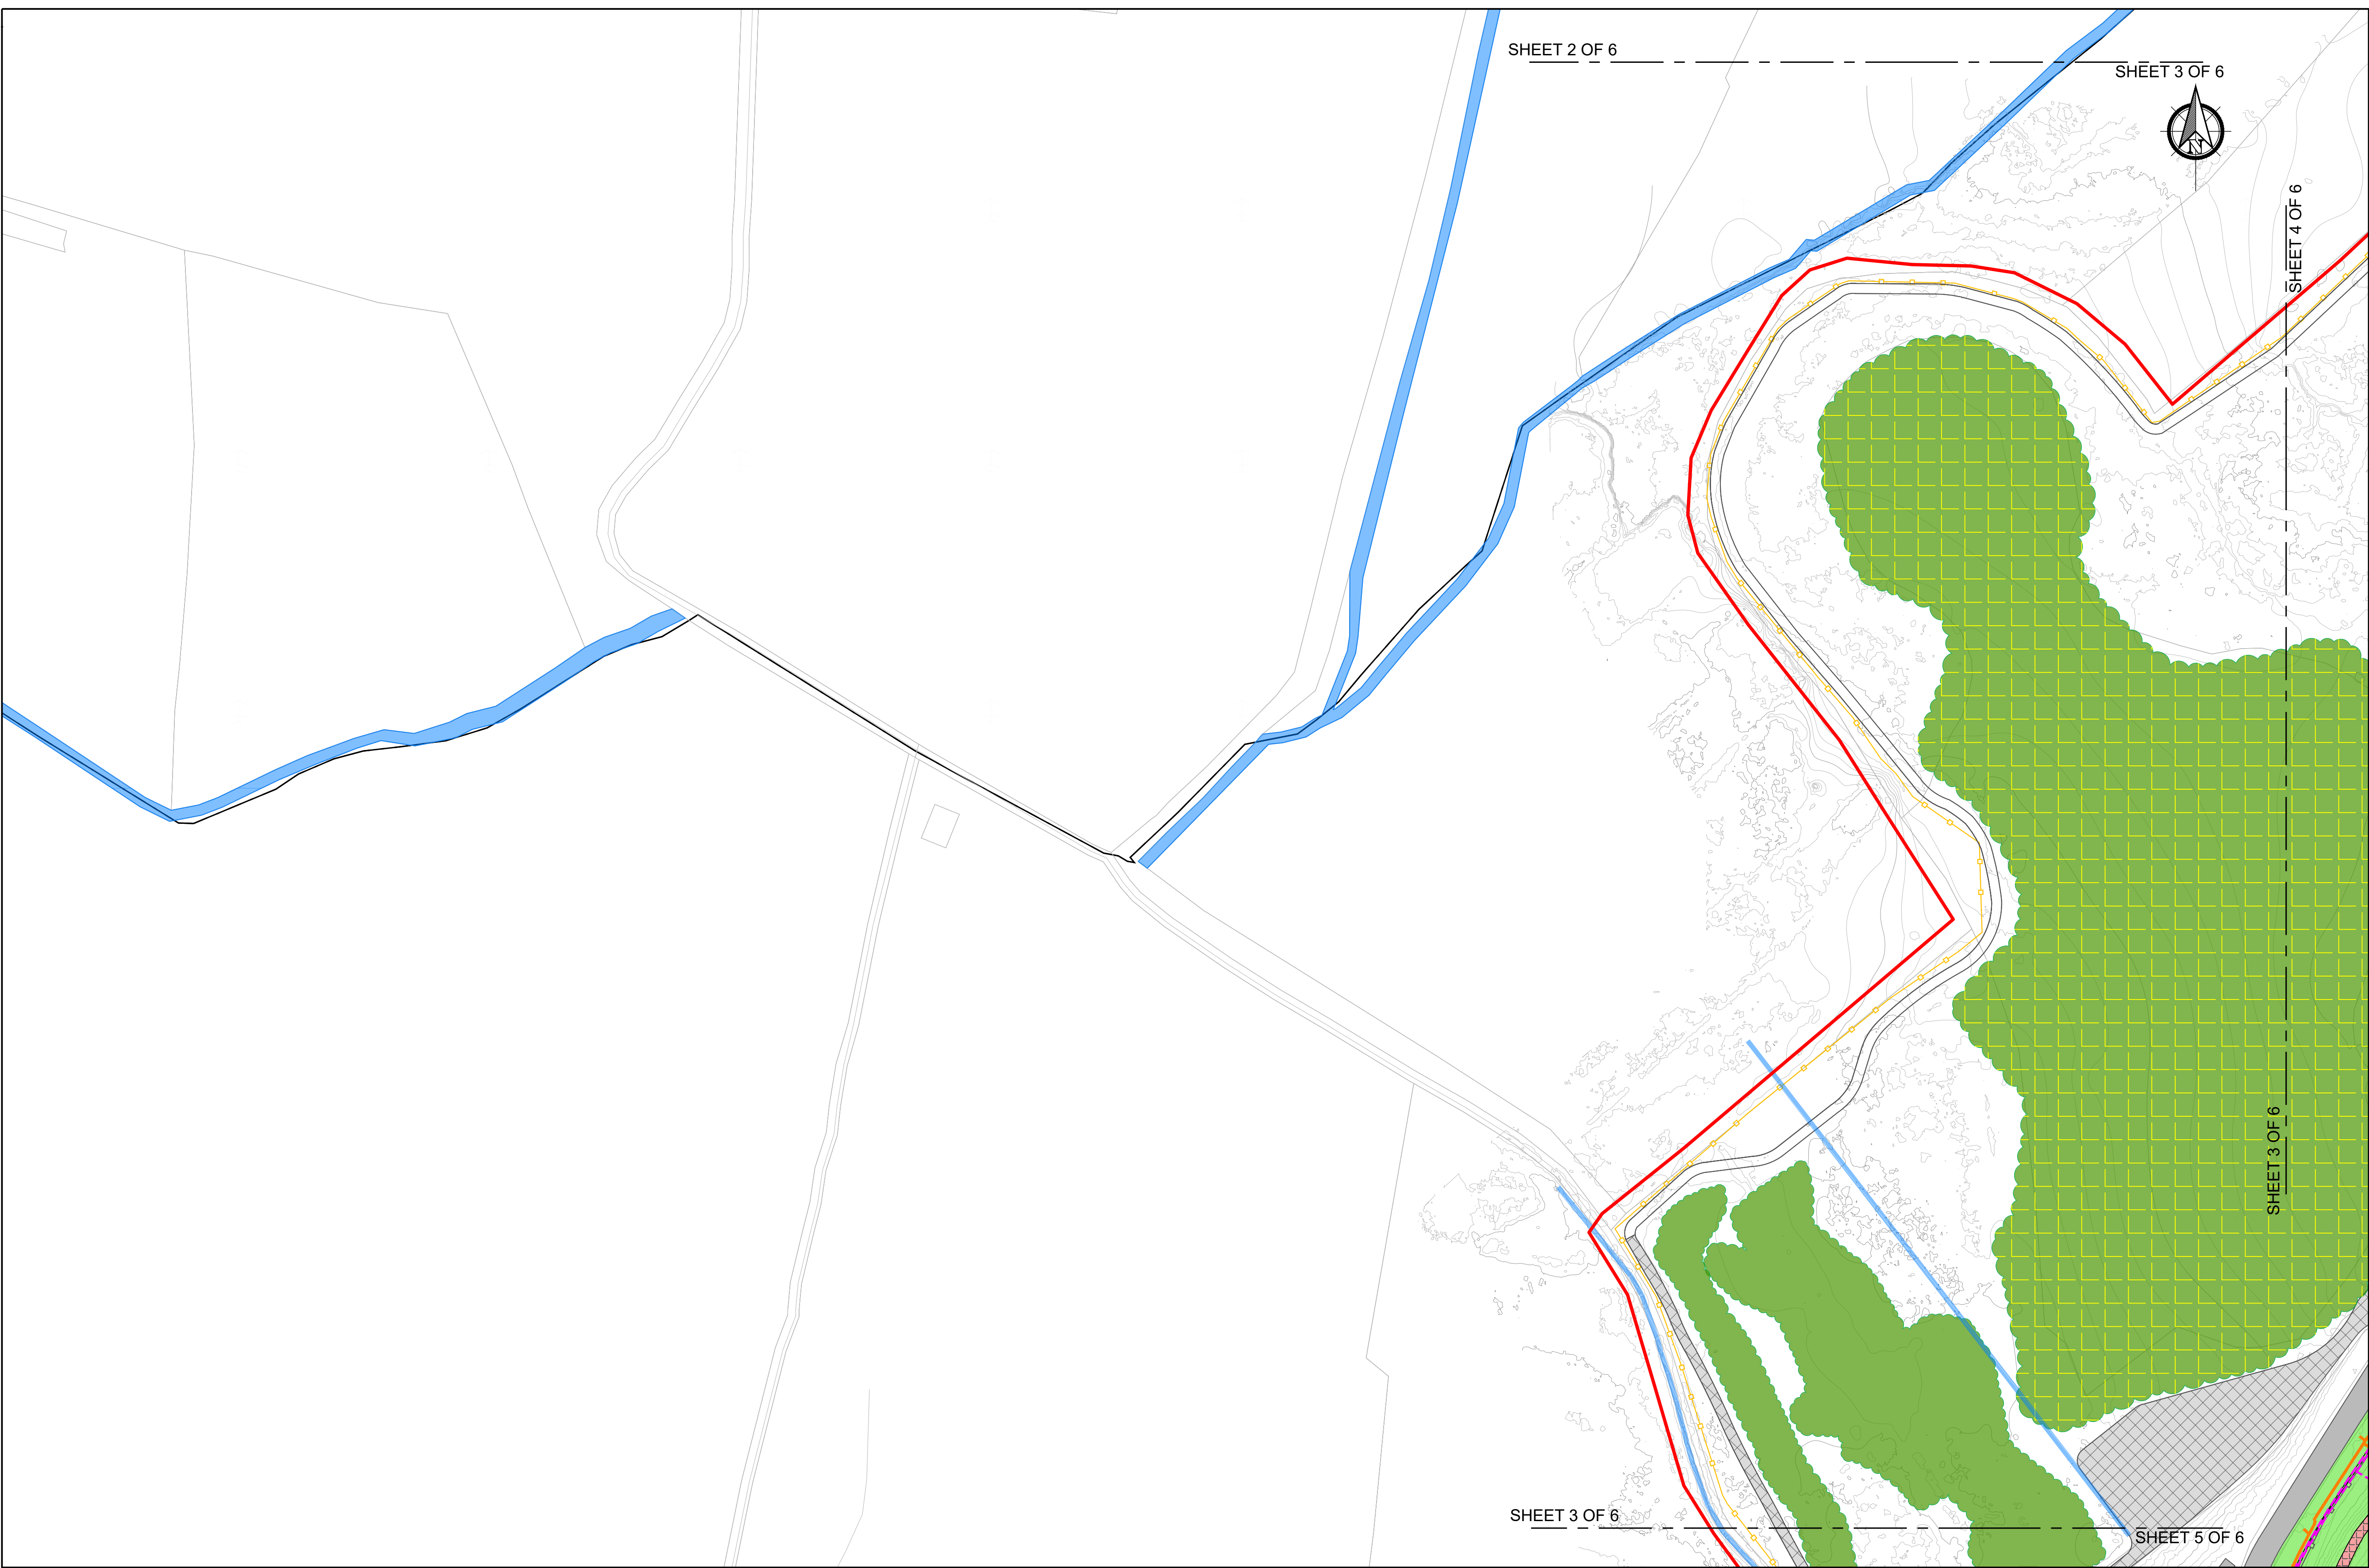

- Legend**
- Planning Boundary
 - Ownership Boundary
 - Existing Landfill Area
 - Protected Woodland
 - Existing Woodland
 - Existing Hedging
 - Existing Surfaced Access Road
 - Existing Gravel Access Road
 - Existing Concrete Hardstanding
 - Existing Streams
 - Wayleave/ Right of Way
 - Existing Gas Networks Ireland
 - Existing 2.4 m high V-Mesh Fence
 - Existing Timber Post & Wire Mesh Fence
 - Twin 250mm SDR17 Ring Gas Collection Ring Main
 - 630mm SDR 11 SSR Pipe
 - 160mm SDR 11 SSR Pipe Monitoring Sleeve
 - 200mm RC Protection Slab
 - HV Cable from Bioverda Compound to Lo-Cal Flare
 - Duct Inspection Chamber
 - 4 Way Ducting
 - 315mm SDR 17 GW Rising Main
 - 160mm SDR 17 GW Rising Main
 - 50mm Water Connection
 - 600mm Twin Wall Pipe
 - Control Kiosk
 - Knock-Out Pot
 - Gas Well
 - Redundant Gas Well
 - Intermediate Swale
 - Perimeter Swale
 - Concrete Lined Perimeter Swale
 - French Drain
 - ESB
 - Existing Headwall
 - GW Pumping Station
 - Zone of Notification

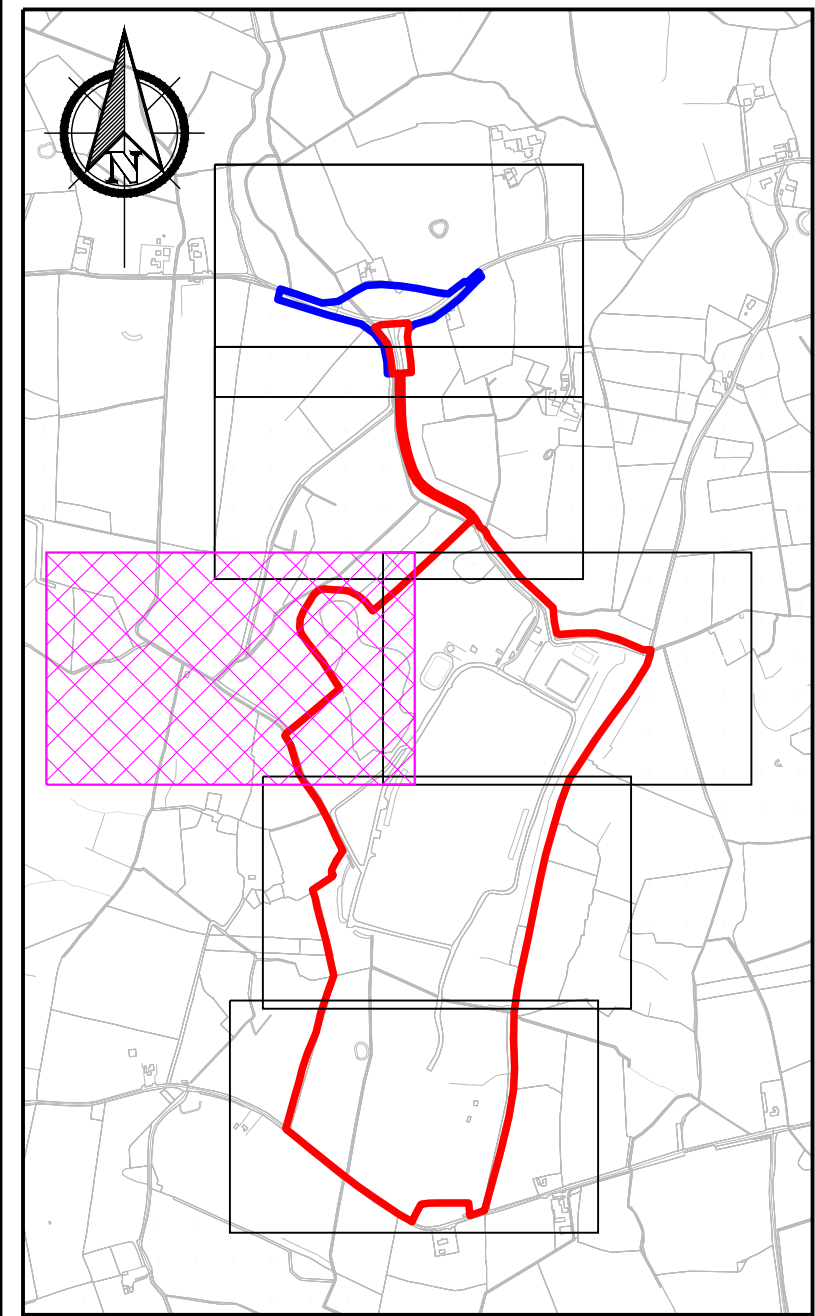

SHEET 3 OF 6
Scale 1:1000

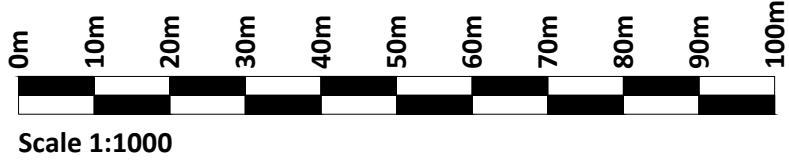

KEY PLAN
Scale 1:15000

If Applicable : Ordnance Survey Ireland Licence No. CYAL50221678 © Ordnance Survey Ireland and Government of Ireland
OSI 3292, 3355



No part of this document may be reproduced or transmitted in any form or stored in any retrieval system of any nature without the written permission of Fehily Timoney & Company as copyright holder except as agreed for use on the project for which the document was originally issued. Do not scale. Use figured dimensions only. If in doubt - Ask!

Rev.	Description	App By	Date
A	ISSUE FOR DISCUSSION	RD	09.11.23
B	ISSUE FOR PLANNING	RD	25.01.24
C	ISSUE FOR PLANNING	RD	01.03.24

PROJECT	EAST GALWAY ECO PARK		CLIENT	 Comhairle Chontae na Gaillimhe Galway County Council					
SHEET	EXISTING SITE LAYOUT SHEET 3 OF 6		Date	09.11.23	Project number	P22-032	Scale (@ A1)	1:1000	
			Drawn by	NS	Drawing Number P22-032-0100-0007			Rev	C
			Checked by	GL					

O:\ACAD\2022\P22-032\P22-032-0100-0007