



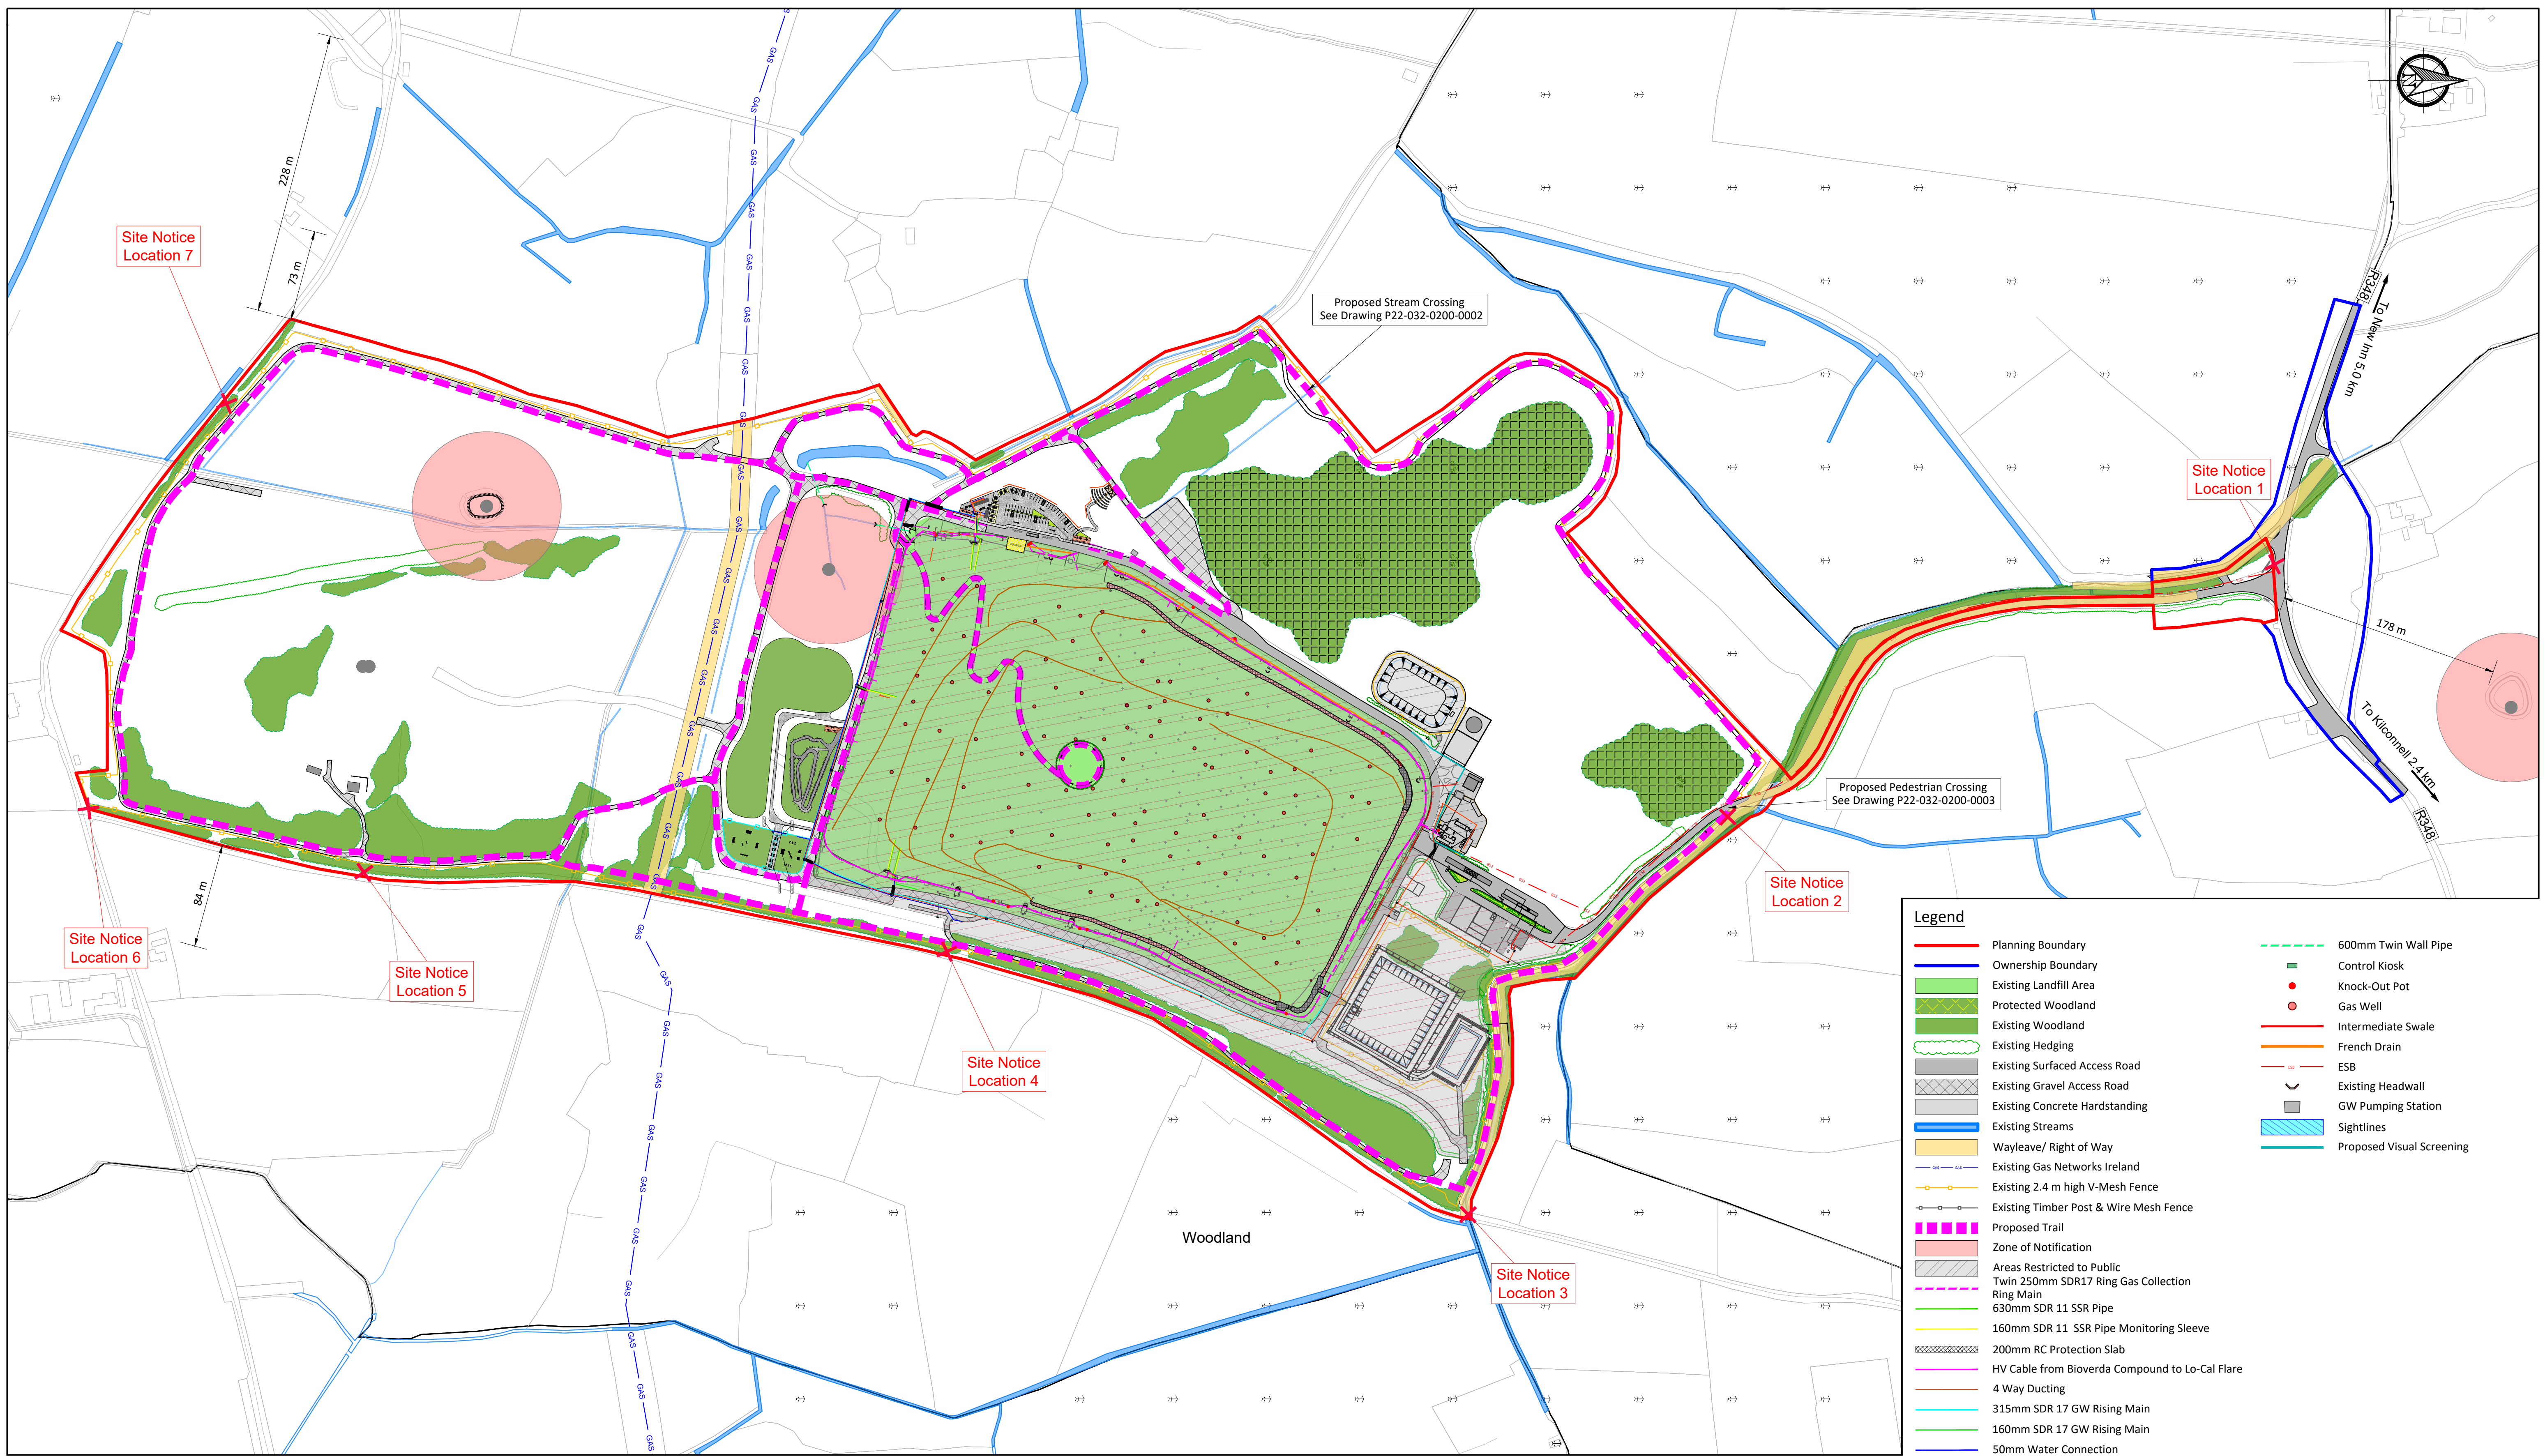

PROPOSED SITE LAYOUT  
Scale 1:2500

If Applicable : Ordnance Survey Ireland Licence No. CYAL50221678 © Ordnance Survey Ireland and Government of Ireland  
OSI 3292, 3355

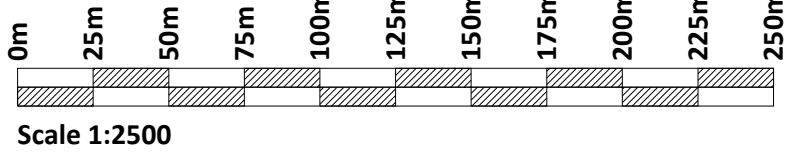

| Rev. | Description          | App By | Date     |
|------|----------------------|--------|----------|
| A    | ISSUE FOR DISCUSSION | RD     | 09.11.23 |
| B    | ISSUE FOR PLANNING   | RD     | 25.01.24 |
| C    | ISSUE FOR PLANNING   | RD     | 01.03.24 |
|      |                      |        |          |
|      |                      |        |          |
|      |                      |        |          |

| PROJECT | CLIENT   |                                  |                        |
|---------|---|----------------------------------|------------------------|
| SHEET   | EAST GALWAY ECO PARK   |                                  |                        |
|         |  Comhairle Chontae na Gaillimhe<br>Galway County Council |                                  |                        |
|         | Date   | 09.11.23                         | Project number P22-032 |
|         | Drawn by NS   | Drawing Number P22-032-0101-0001 | Scale (@ A1) 1:2500    |
|         | Checked by GL   |                                  | Rev C                  |