


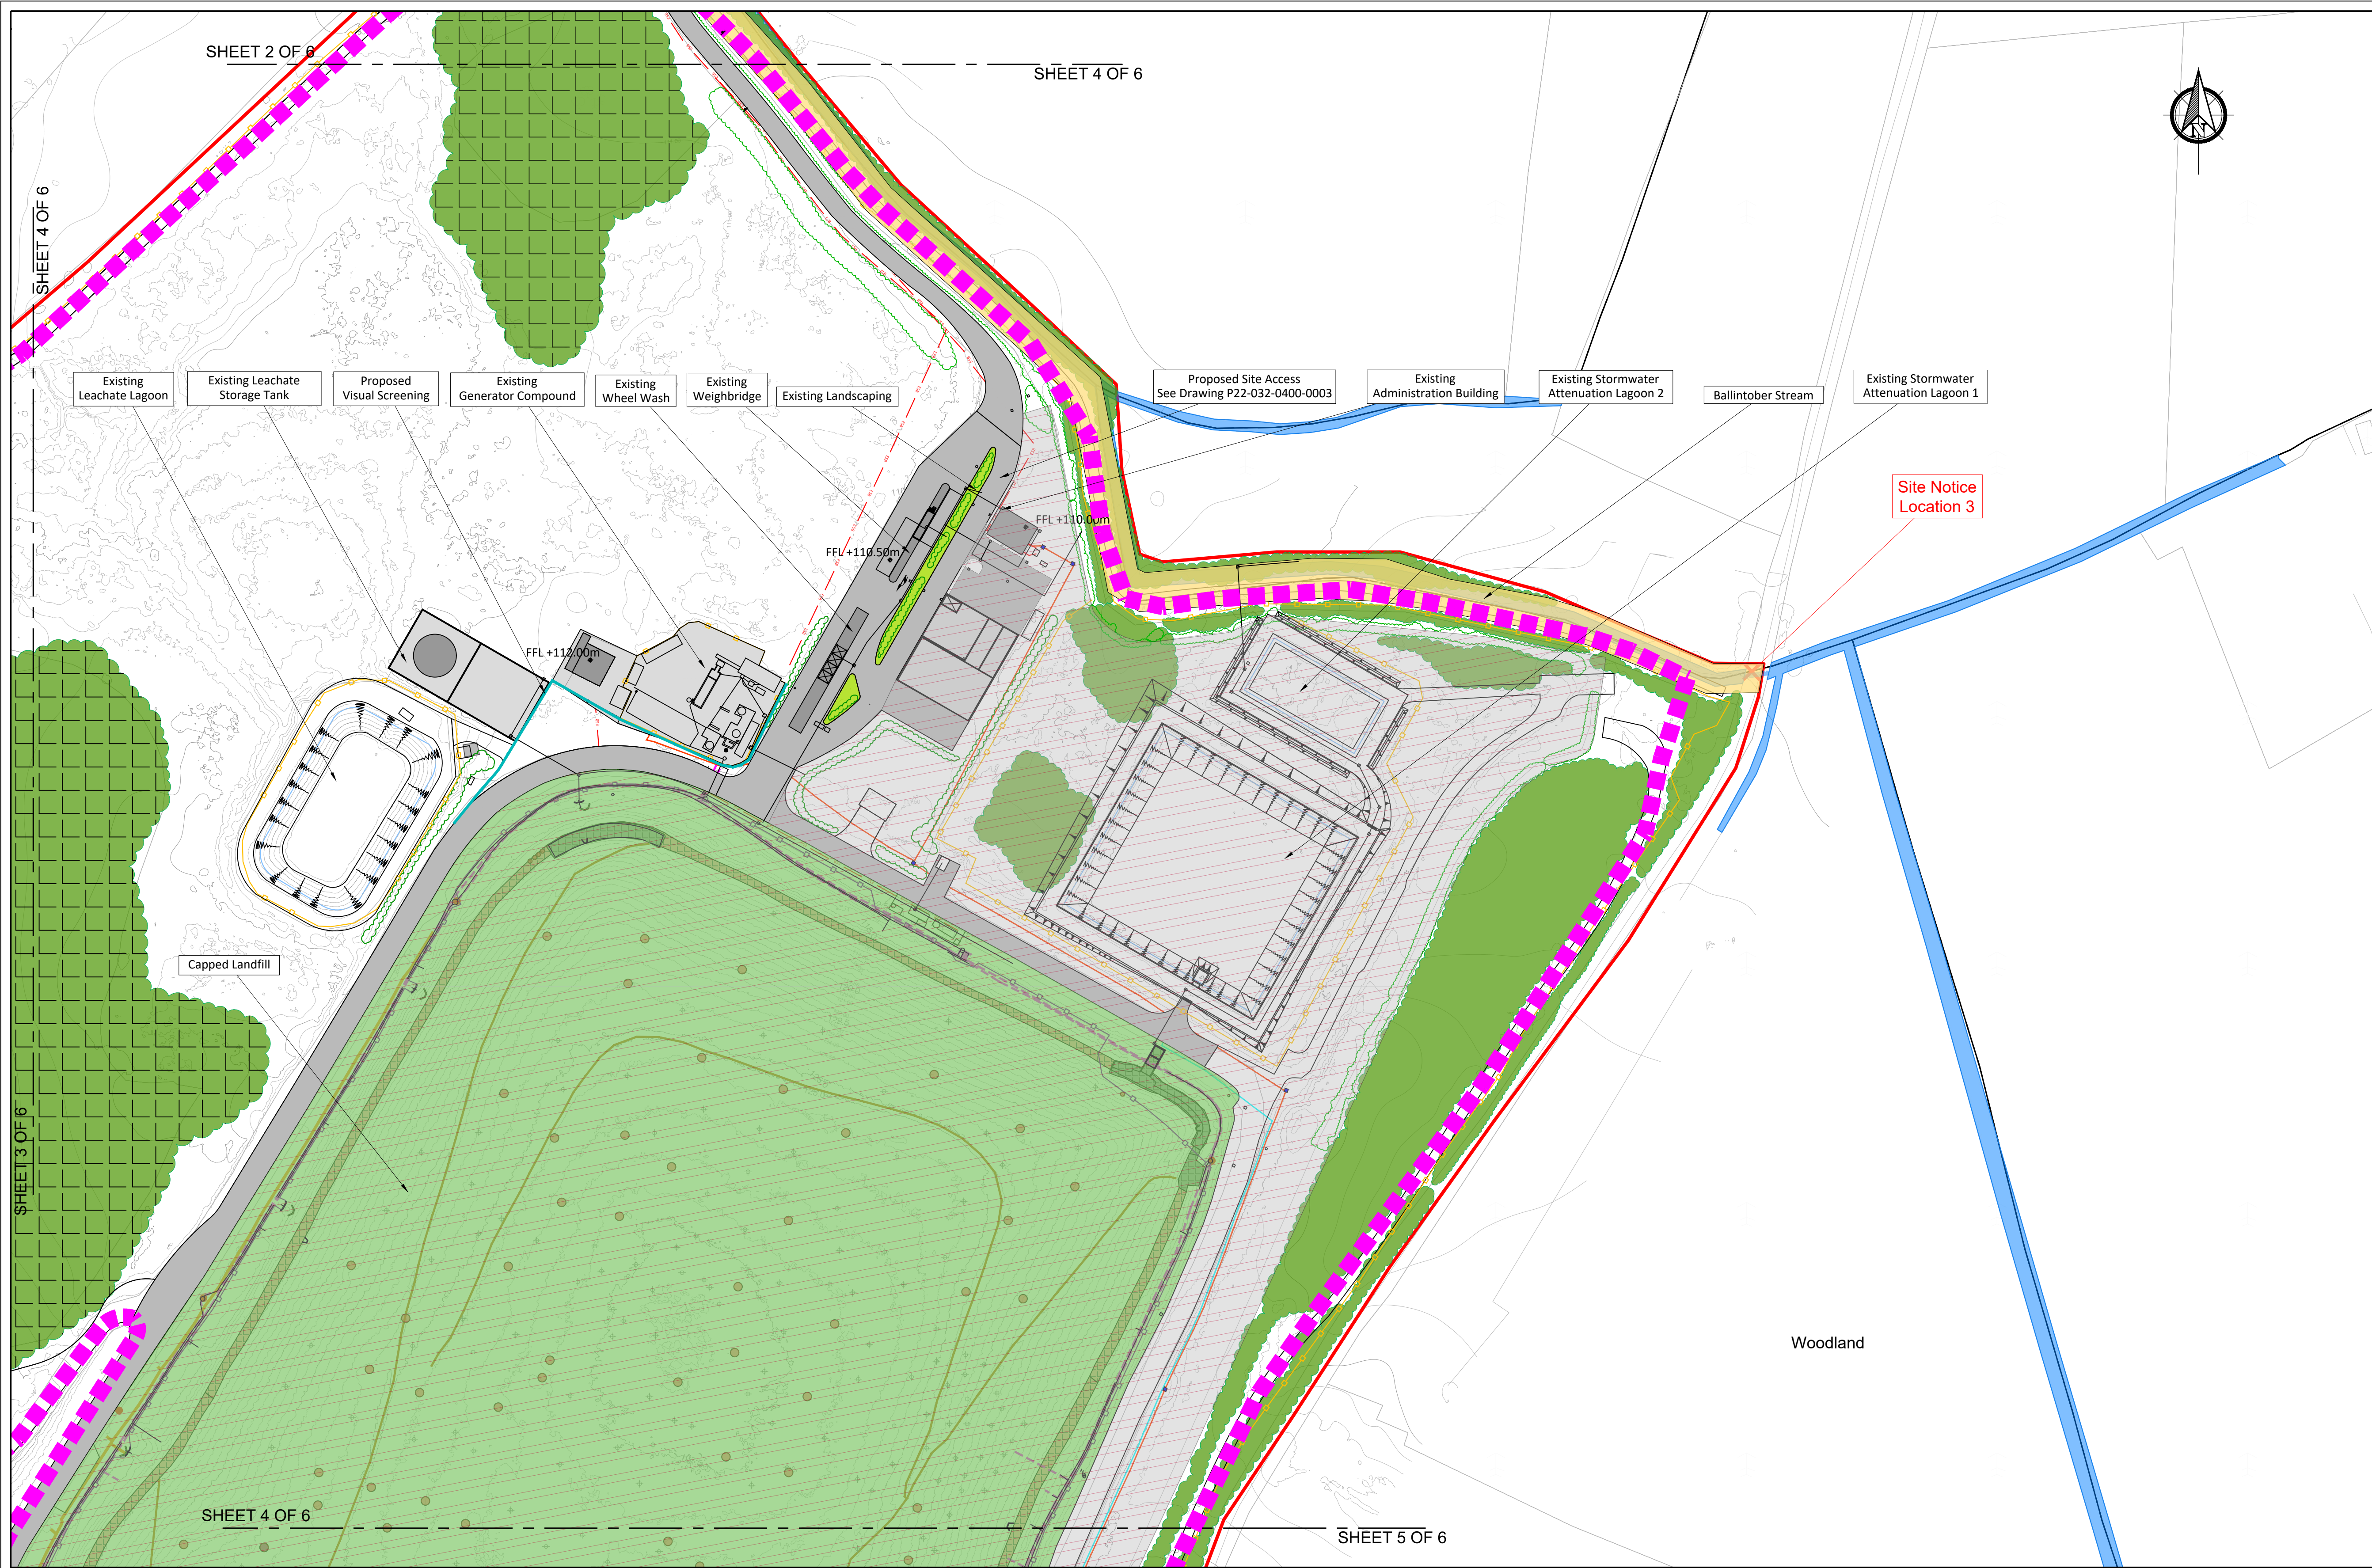


Legend

- Planning Boundary
- Ownership Boundary
- Existing Landfill Area
- Protected Woodland
- Existing Woodland
- Existing Hedging
- Existing Surfaced Access Road
- Existing Gravel Access Road
- Existing Concrete Hardstanding
- Existing Streams
- Wayleave/ Right of Way
- Existing Gas Networks Ireland
- Existing 2.4 m high V-Mesh Fence
- Existing Timber Post & Wire Mesh Fence
- Proposed Trail
- Zone of Notification
- Areas Restricted to Public
- Twin 250mm SDR17 Ring Gas Collection
- Ring Main
- 630mm SDR 11 SSR Pipe
- 160mm SDR 11 SSR Pipe Monitoring Sleeve
- 200mm RC Protection Slab
- HV Cable from Bioverda Compound to Lo-Cal Flare
- 4 Way Ducting
- 315mm SDR 17 GW Rising Main
- 160mm SDR 17 GW Rising Main
- 50mm Water Connection
- 600mm Twin Wall Pipe
- Control Kiosk
- Knock-Out Pot
- Gas Well
- Intermediate Swale
- French Drain
- ESB
- Existing Headwall
- GW Pumping Station
- Sightlines
- Proposed Visual Screening

KEY PLAN
Scale 1:15000

If Applicable : Ordnance Survey Ireland Licence No. CYAL50221678 © Ordnance Survey Ireland and Government of Ireland
OSI 3292, 3355

SHEET 4 OF 6
Scale 1:1000

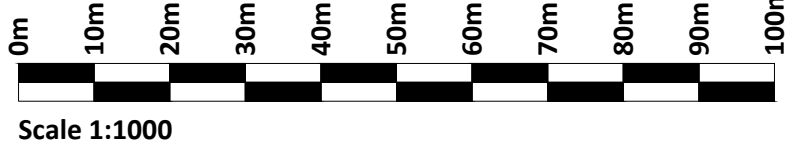

**FEHILY
TIMONEY**

Cork | Dublin | Carlow
www.fehilytimoney.ie

No part of this document may be reproduced or transmitted in any form or stored in any retrieval system of any nature without the written permission of Fehily Timoney & Company as copyright holder except as agreed for use on the project for which the document was originally issued. Do not scale. Use figured dimensions only. If in doubt - Ask!

Rev.	Description	App By	Date
A	ISSUE FOR DISCUSSION	RD	09.11.23
B	ISSUE FOR PLANNING	RD	25.01.24
C	ISSUE FOR PLANNING	RD	01.03.24

PROJECT		CLIENT		
EAST GALWAY ECO PARK		Comhairle Chontae na Gaillimhe Galway County Council		
SHEET		Date	Project number	Scale (@ A1)
PROPOSED SITE LAYOUT SHEET 4 OF 6		09.11.23	P22-032	1:1000
		Drawn by	Drawing Number	Rev
		NS	P22-032-0101-0005	C
		Checked by	GL	

O:\ACAD\2022\P22-032\P22-032-0101-0005