



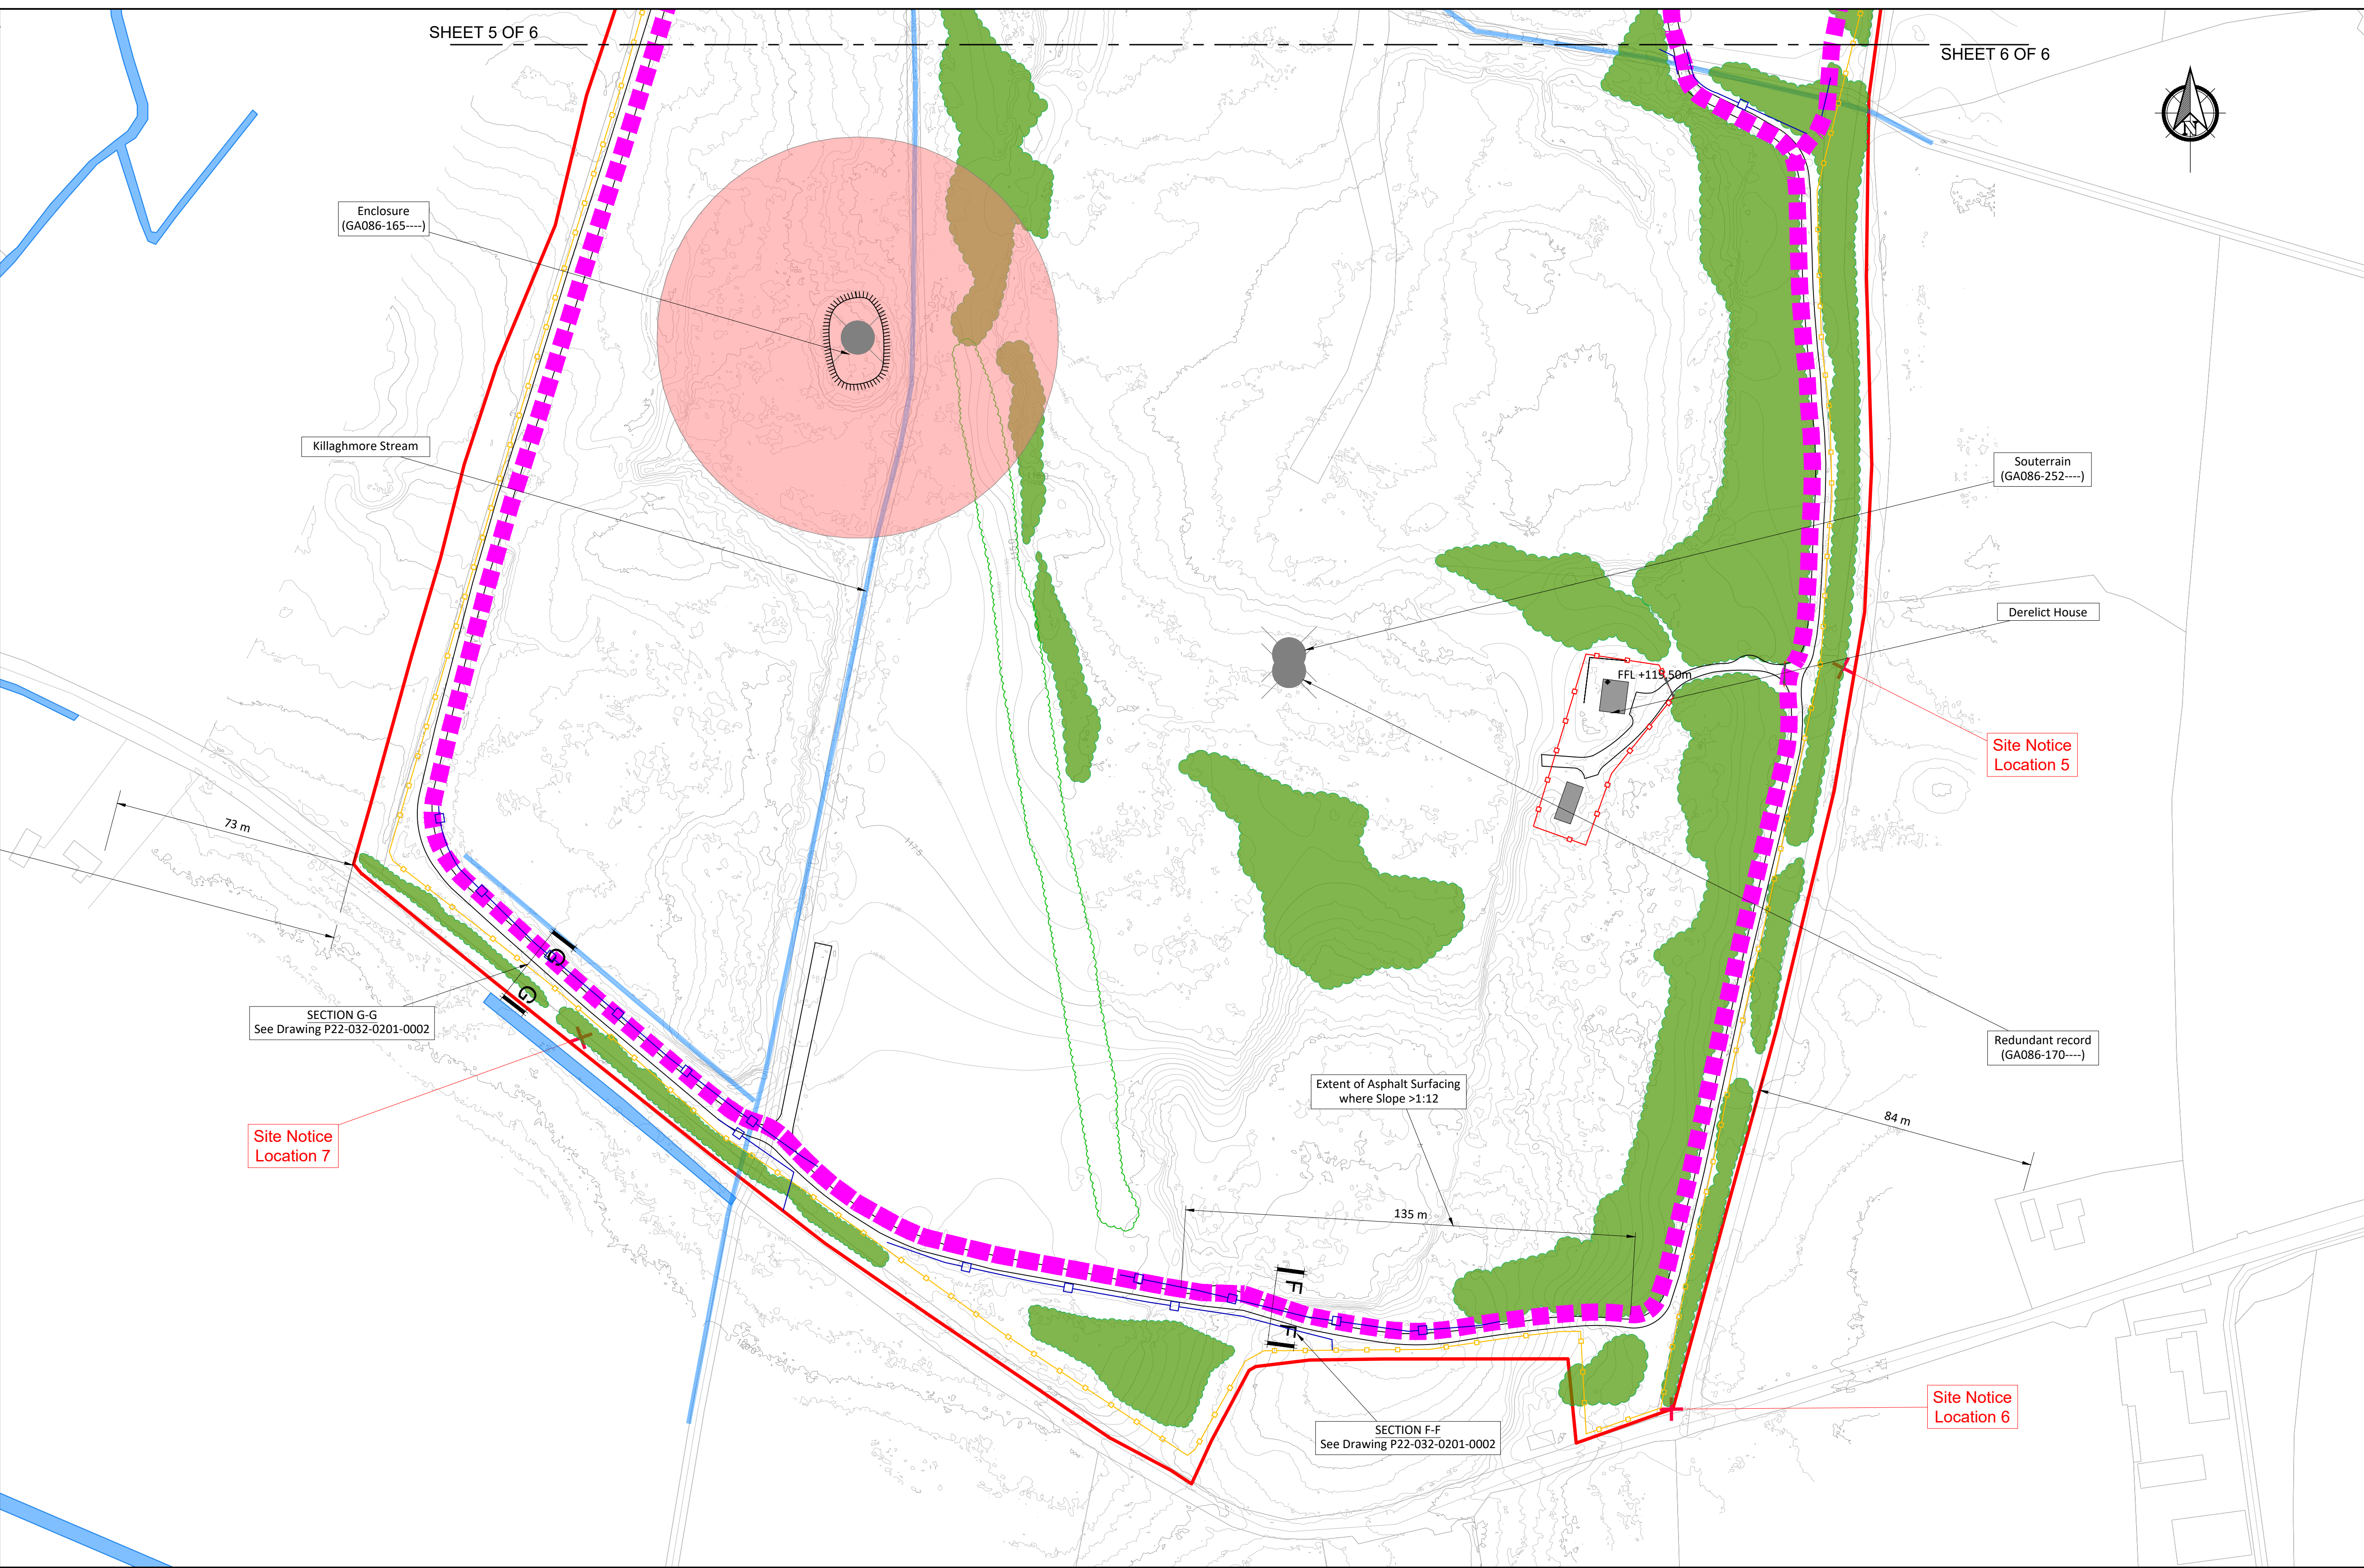


- Legend**
- Planning Boundary
 - Ownership Boundary
 - Existing Landfill Area
 - Protected Woodland
 - Existing Woodland
 - Existing Hedging
 - Existing Surfaced Access Road
 - Existing Gravel Access Road
 - Existing Concrete Hardstanding
 - Existing Streams
 - Wayleave/ Right of Way
 - Existing Gas Networks Ireland
 - Existing 2.4 m high V-Mesh Fence
 - Existing Timber Post & Wire Mesh Fence
 - Proposed Trail
 - Zone of Notification
 - Areas Restricted to Public
 - Twin 250mm SDR17 Ring Gas Collection Ring Main
 - 630mm SDR 11 SSR Pipe
 - 160mm SDR 11 SSR Pipe Monitoring Sleeve
 - 200mm RC Protection Slab
 - HV Cable from Bioverda Compound to Lo-Cal Flare
 - 4 Way Ducting
 - 315mm SDR 17 GW Rising Main
 - 160mm SDR 17 GW Rising Main
 - 50mm Water Connection
 - 600mm Twin Wall Pipe
 - Control Kiosk
 - Knock-Out Pot
 - Gas Well
 - Intermediate Swale
 - French Drain
 - ESB
 - Existing Headwall
 - GW Pumping Station
 - Sightlines
 - Proposed Visual Screening

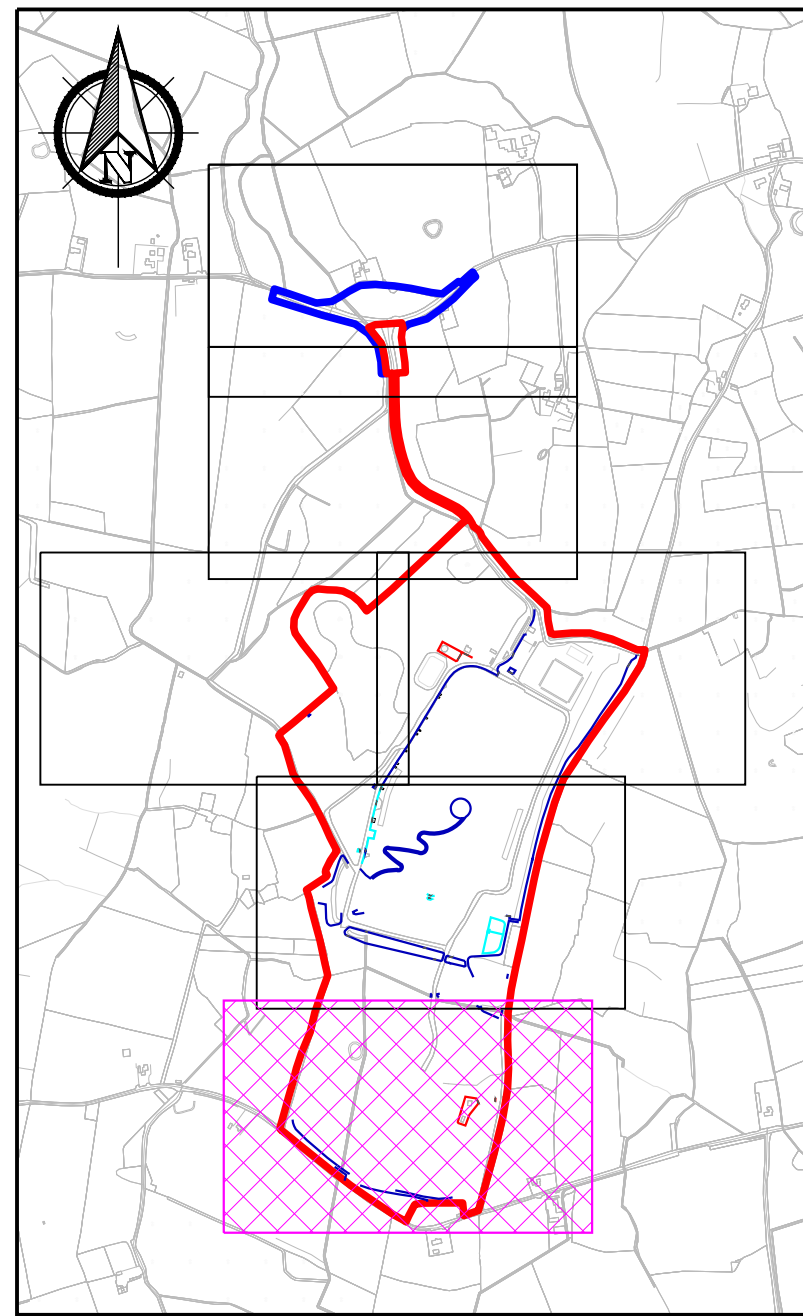

If Applicable : Ordnance Survey Ireland Licence No. CYAL50221678 © Ordnance Survey Ireland and Government of Ireland OSI 3292, 3355

SHEET 6 OF 6
Scale 1:1000

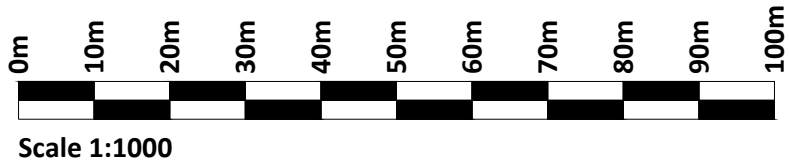

Rev.	Description	App By	Date
A	ISSUE FOR DISCUSSION	RD	09.11.23
B	ISSUE FOR PLANNING	RD	25.01.24
C	ISSUE FOR PLANNING	RD	01.03.24

PROJECT		CLIENT					
EAST GALWAY ECO PARK		 Comhairle Chontae na Gaillimhe Galway County Council					
SHEET	PROPOSED SITE LAYOUT SHEET 6 OF 6	Date	09.11.23	Project number	P22-032	Scale (@ A1)	1:1000
		Drawn by	NS	Drawing Number			Rev
		Checked by	GL	P22-032-0101-0007			
							C