



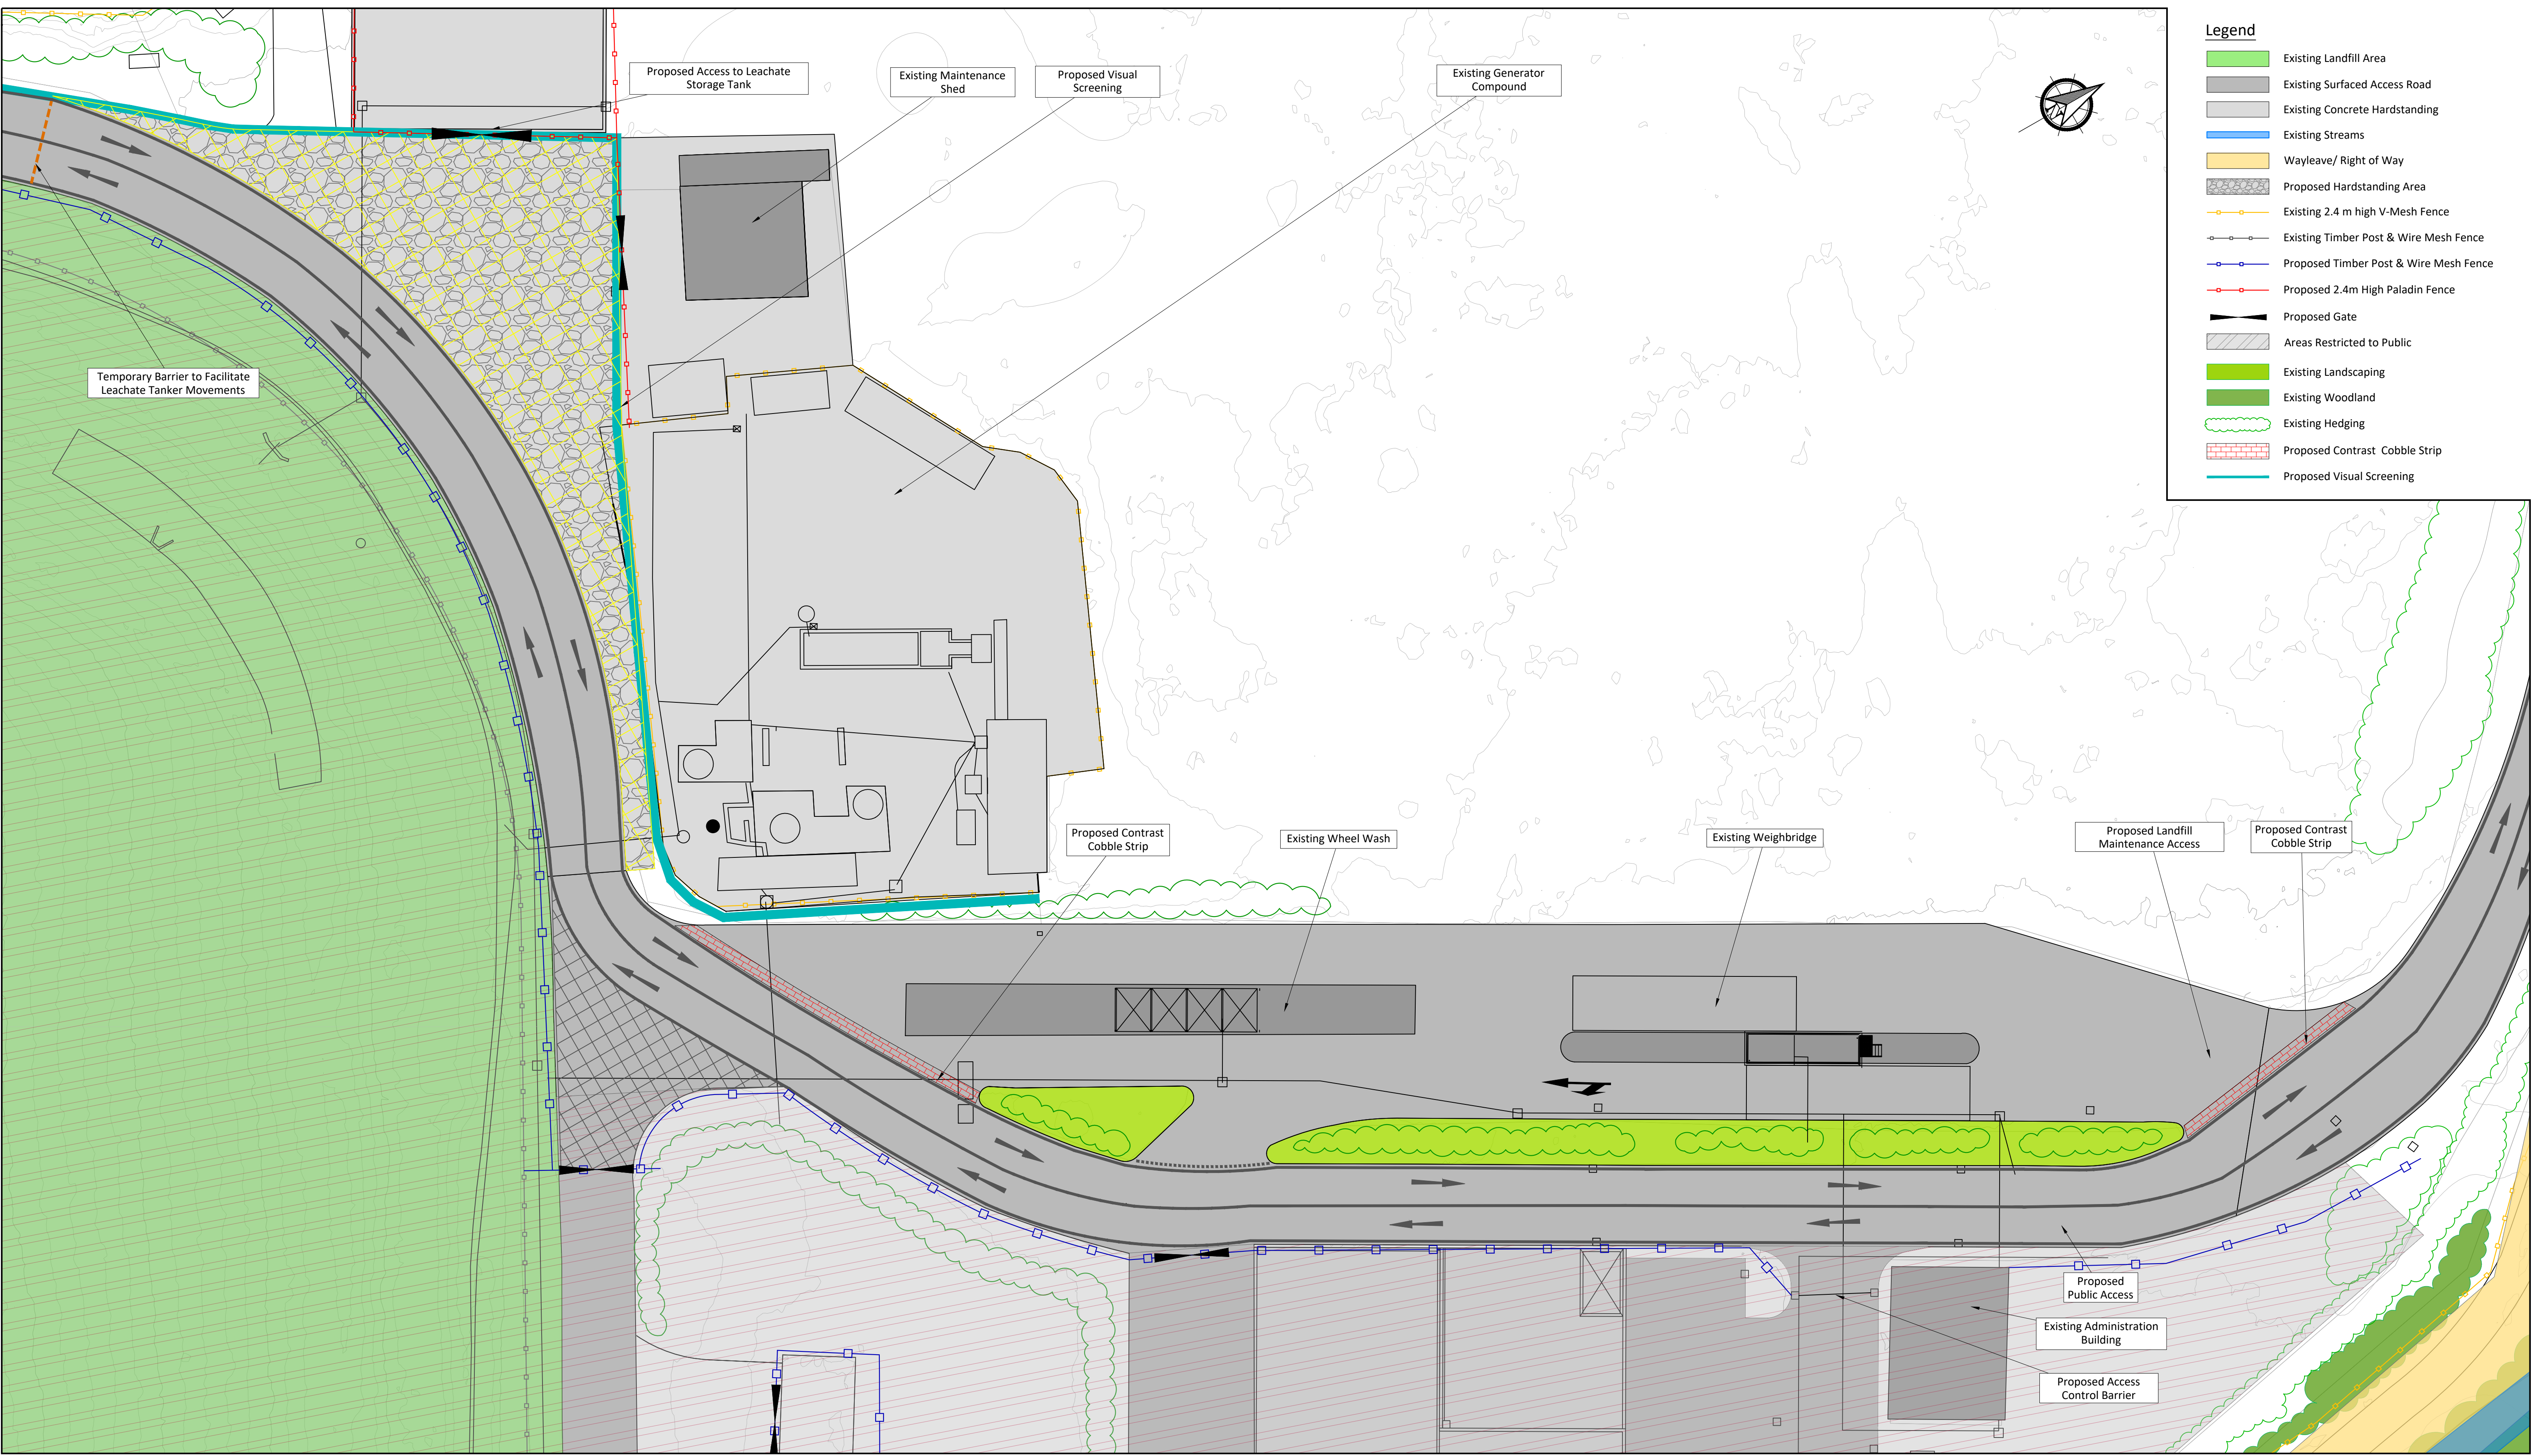

PLAN LAYOUT  
Scale 1:250

If Applicable : Ordnance Survey Ireland Licence No. CYAL50221678 © Ordnance Survey Ireland and Government of Ireland  
OSI 3292, 3355

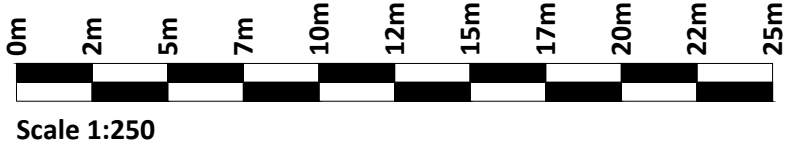

| Rev. | Description          | App By | Date     |
|------|----------------------|--------|----------|
| A    | ISSUE FOR DISCUSSION | RD     | 17.01.24 |
| B    | ISSUE FOR PLANNING   | RD     | 13.02.24 |
| C    | ISSUE FOR PLANNING   | RD     | 01.03.24 |
|      |                      |        |          |
|      |                      |        |          |
|      |                      |        |          |

|         |  |                      |  |            |          |   |         |               |          |
|---------|--|----------------------|--|------------|----------|---|---------|---------------|----------|
| PROJECT |  | EAST GALWAY ECO PARK |  | CLIENT     |          |  Comhairle Chontae na Gaillimhe<br>Galway County Council |         |               |          |
| SHEET   |  | PROPOSED SITE ACCESS |  | Date       | 17.01.24 | Project number   | P22-032 | Scale (@ A1 ) | 1:250    |
|         |  |                      |  | Drawn by   | NS       | Drawing Number<br>P22-032-0400-0003   |         |               | Rev<br>C |
|         |  |                      |  | Checked by | GL       |   |         |               |          |