



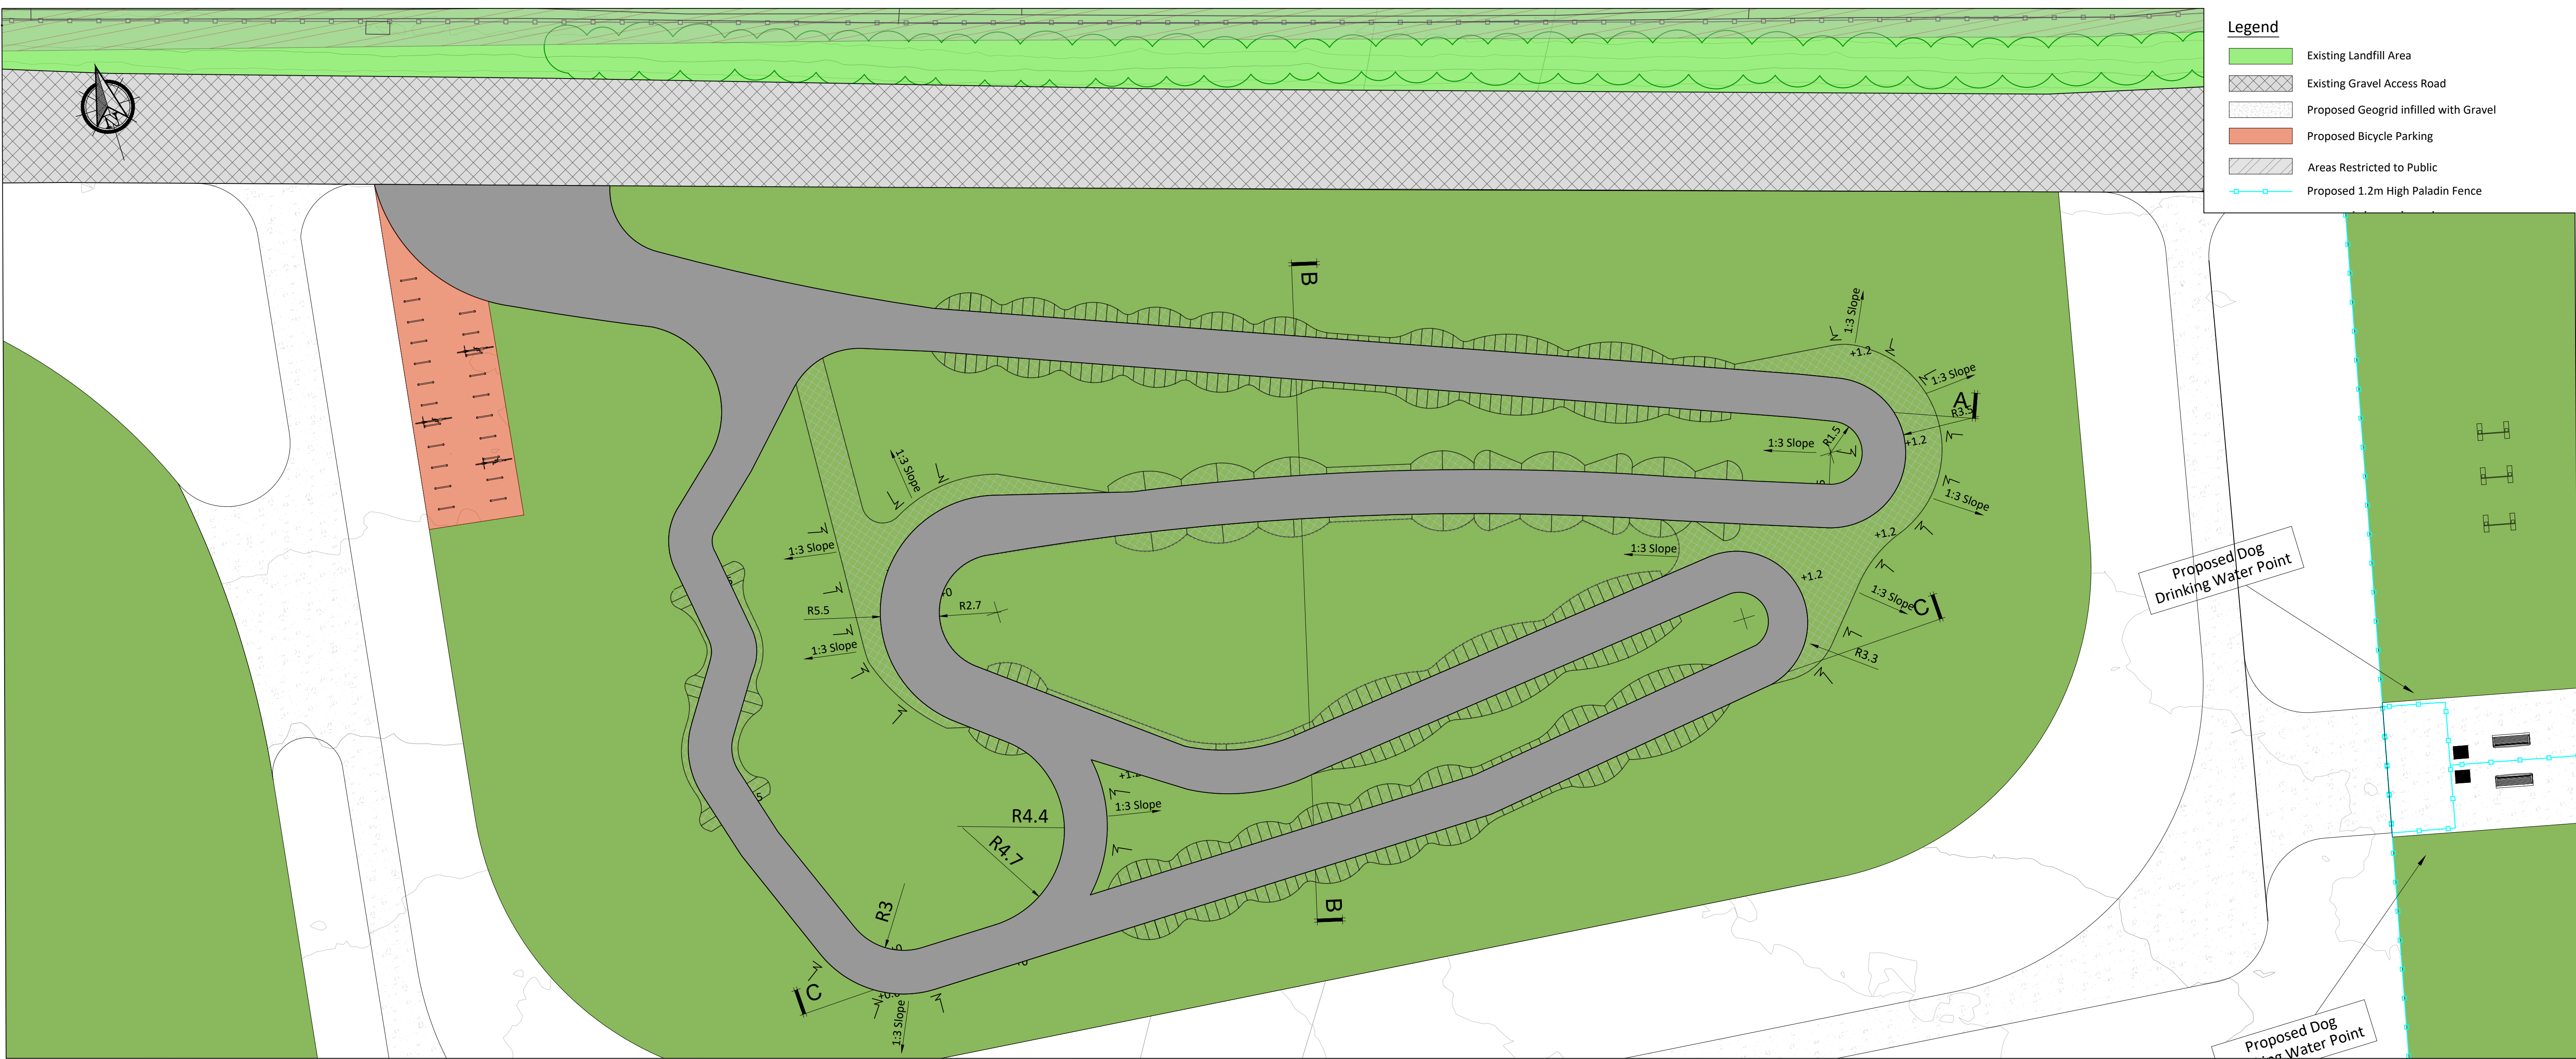


PROPOSED PUMP TRACK PLAN LAYOUT

Scale 1:150

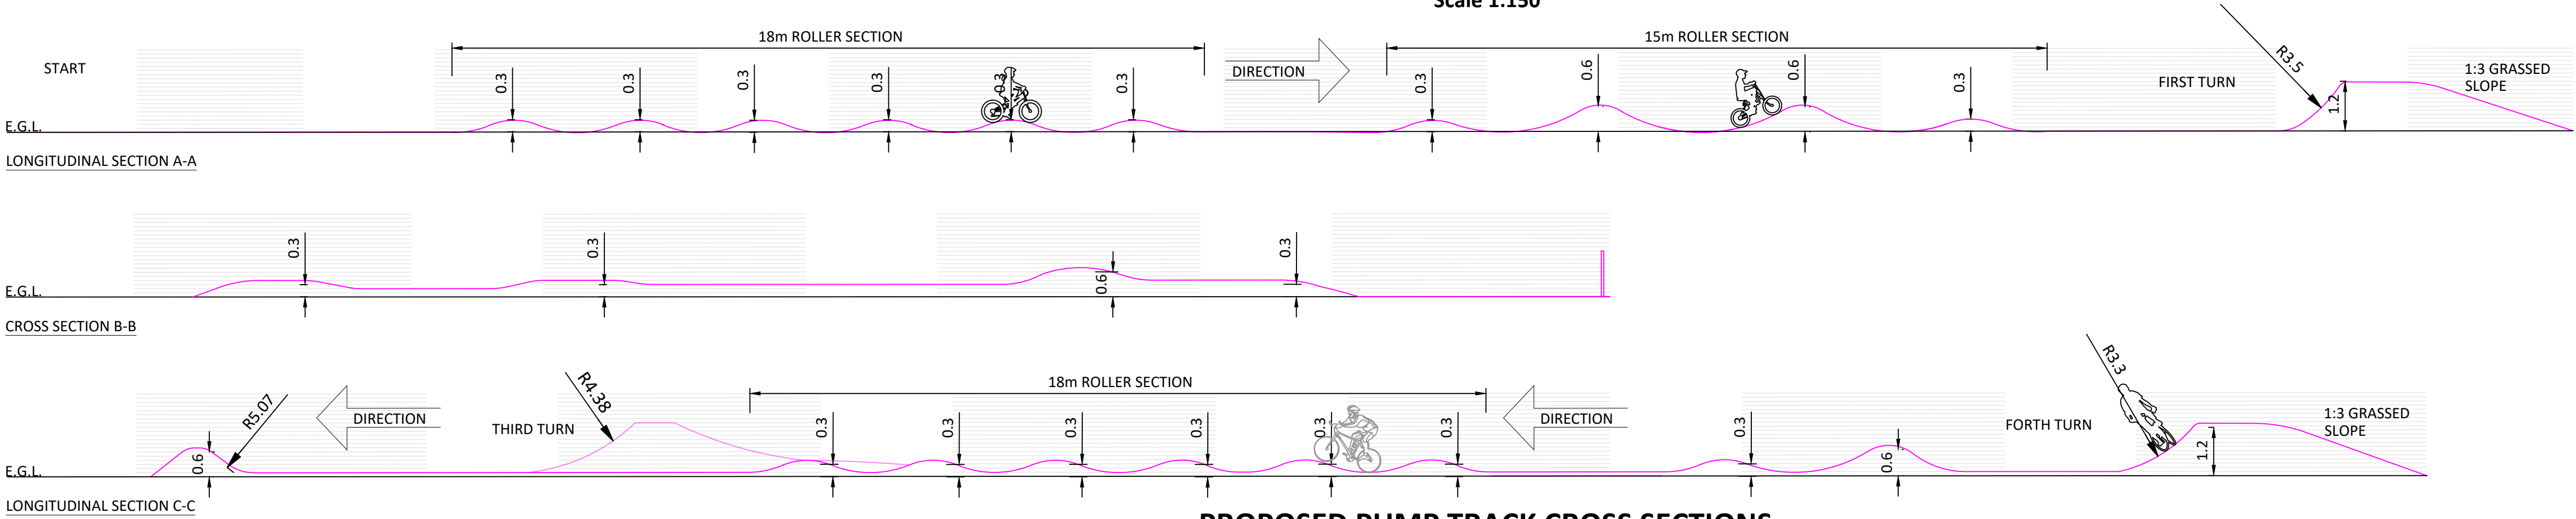

PROPOSED PUMP TRACK CROSS SECTIONS

Scale 1:100

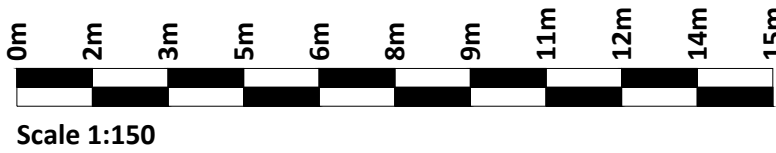

If Applicable : Ordnance Survey Ireland Licence No. CYAL50221678 © Ordnance Survey Ireland and Government of Ireland
OSI 3292, 3355



**FEHILY
TIMONEY**

Cork | Dublin | Carlow

www.fehilytimoney.ie

No part of this document may be reproduced or transmitted in any form or stored in any retrieval system of any nature without the written permission of Fehily Timoney & Company as copyright holder except as agreed for use on the project for which the document was originally issued. Do not scale. Use figured dimensions only. If in doubt - Ask!

Rev.	Description	App By	Date
A	ISSUE FOR DISCUSSION	RD	17.01.24
B	ISSUE FOR PLANNING	RD	13.02.24
C	ISSUE FOR PLANNING	RD	01.03.24

PROJECT	EAST GALWAY ECO PARK		CLIENT		 Comhairle Chontae na Gaillimhe Galway County Council			
SHEET	PROPOSED PUMP TRACK		Date	17.01.24	Project number	P22-032	Scale (@ A1)	1:150
			Drawn by	NS	Drawing Number P22-032-0400-0004			Rev C
			Checked by	GL				

O:\ACAD\2022\P22-032\P22-032-0400-0004