




PROPOSED DOG PARK LOCATION PLAN

Scale 1:200


If Applicable : Ordnance Survey Ireland Licence No. CYAL50221678 © Ordnance Survey Ireland and Government of Ireland
OSI 3292, 3355

Rev.	Description	App By	Date
A	ISSUE FOR DISCUSSION	RD	17.01.24
B	ISSUE FOR PLANNING	RD	13.02.24
C	ISSUE FOR PLANNING	RD	01.03.24

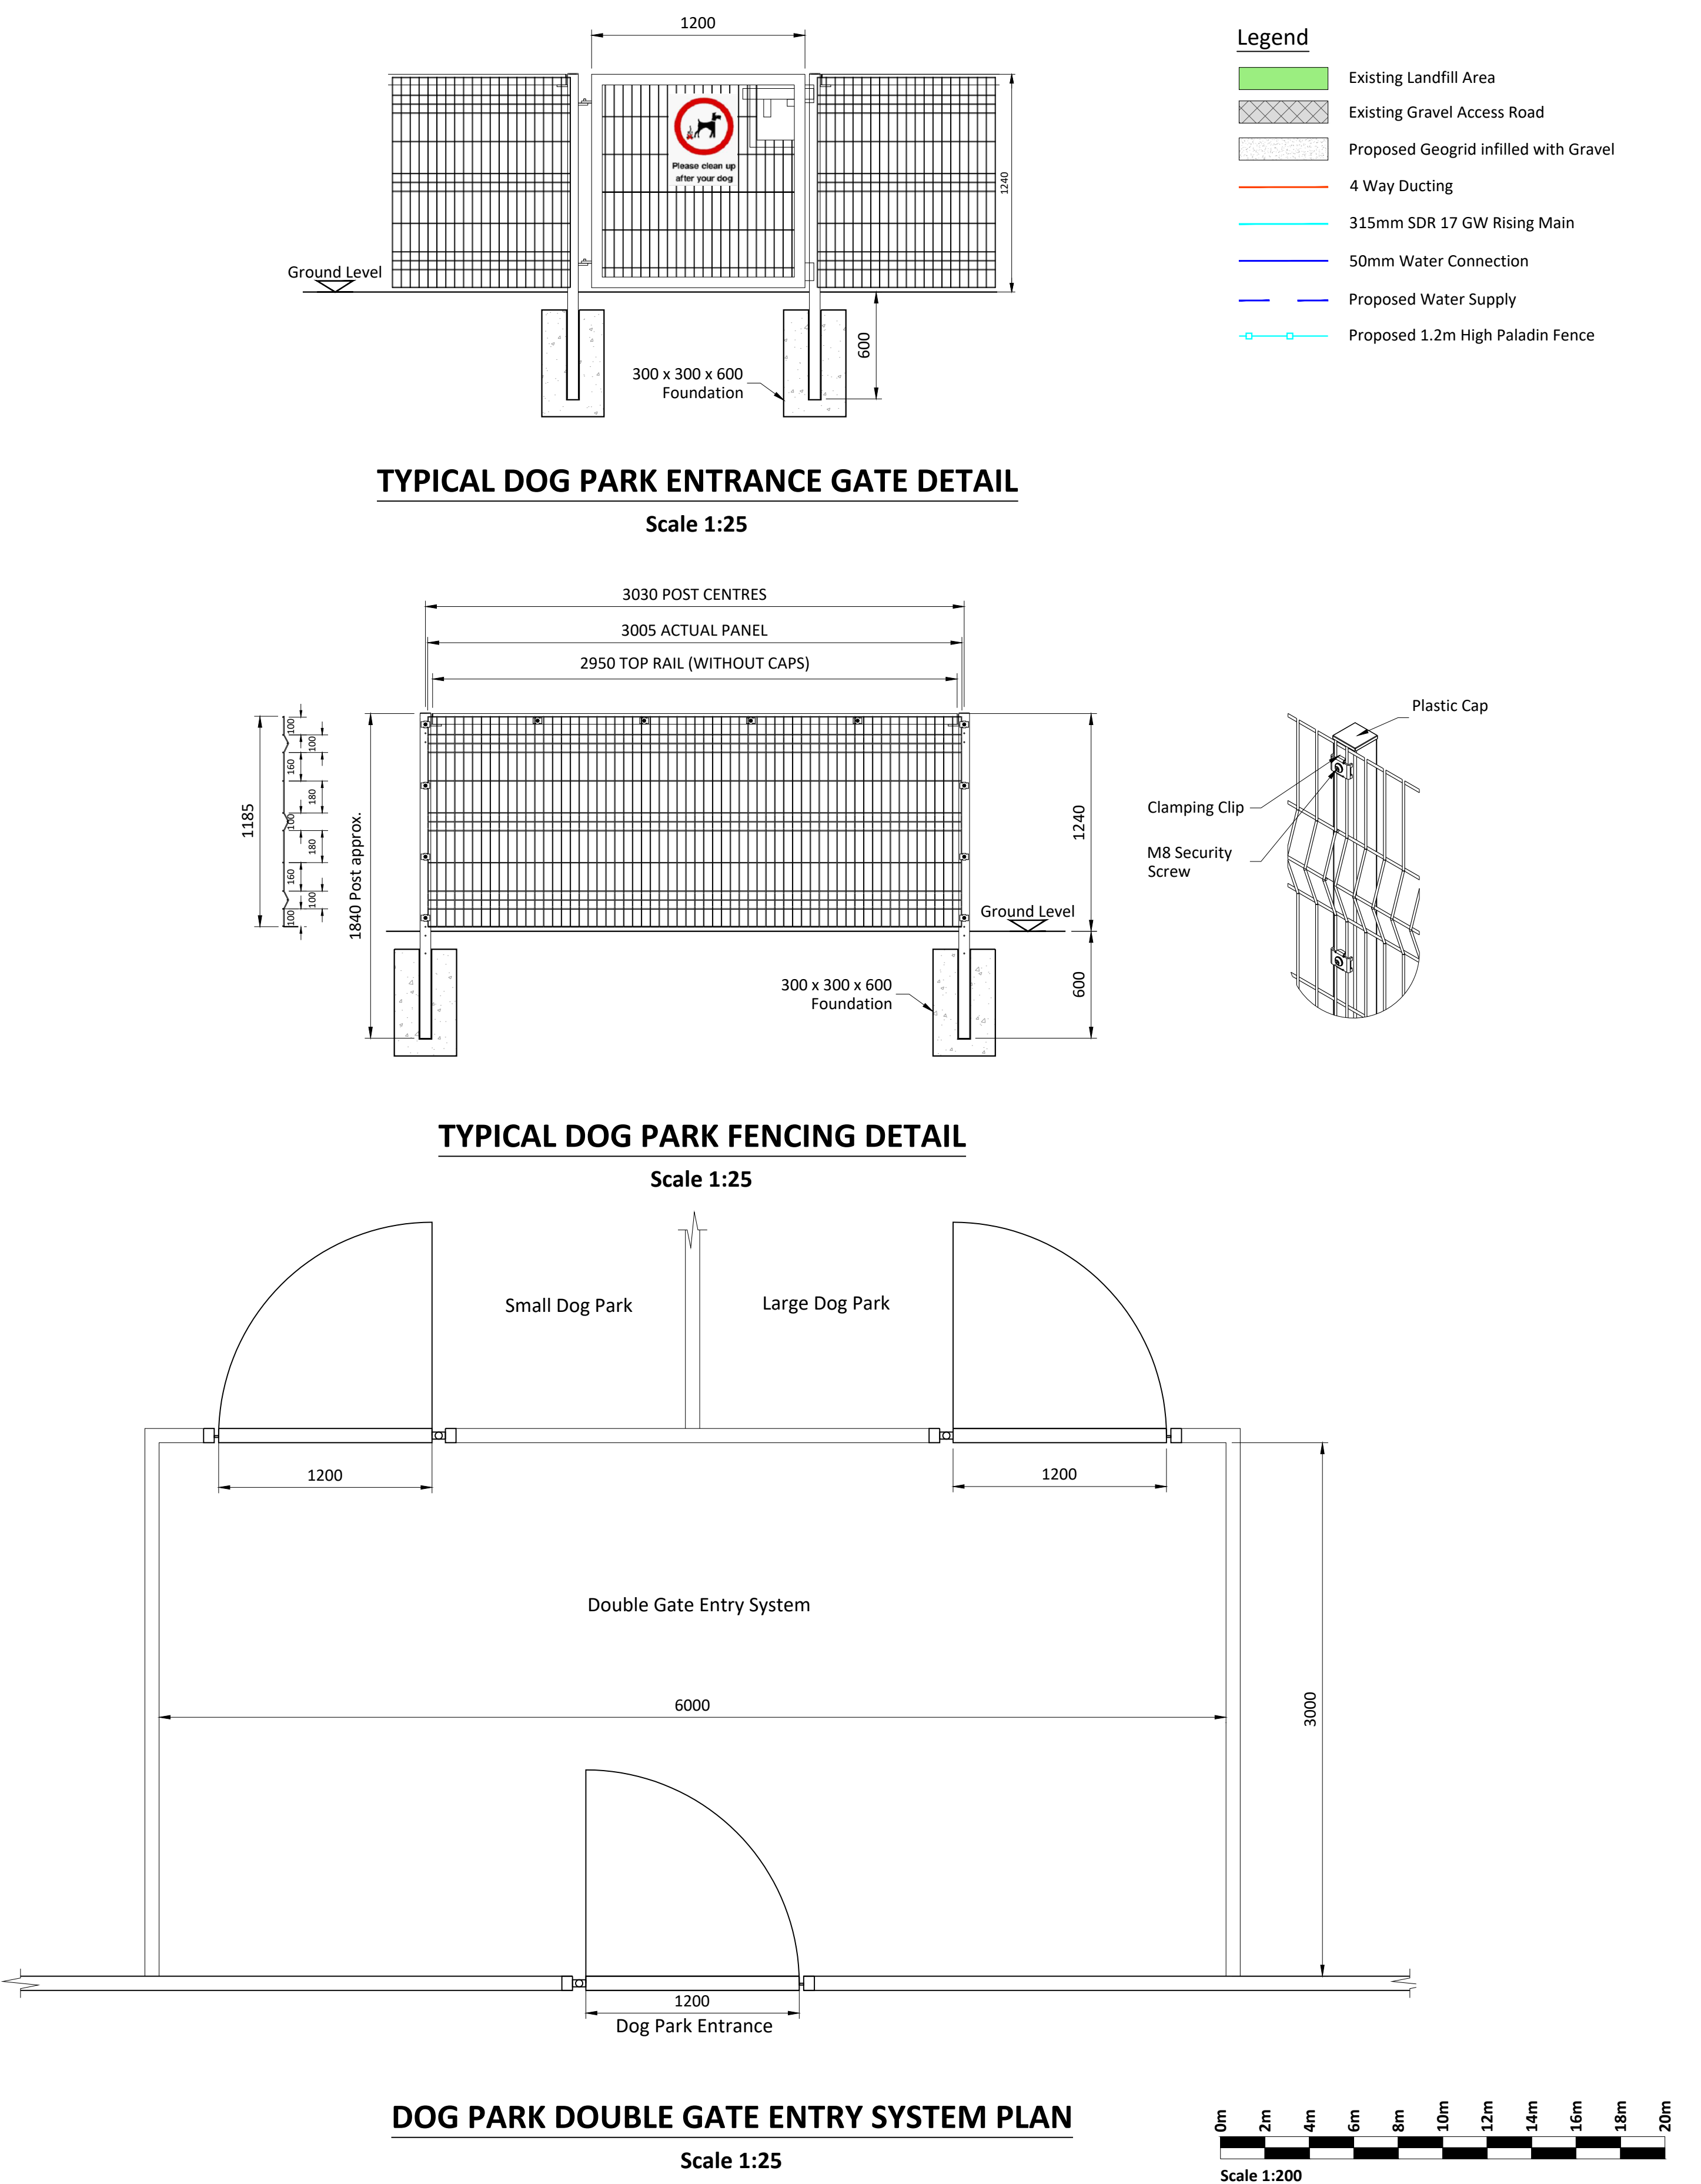

DOG PARK DOUBLE GATE ENTRY SYSTEM PLAN

Scale 1:25

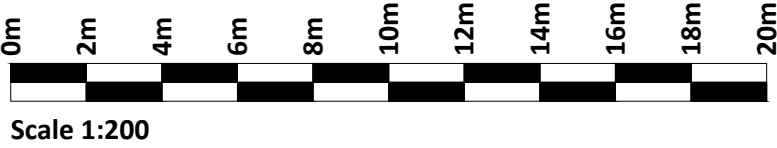

PROJECT	EAST GALWAY ECO PARK		CLIENT		 Comhairle Chontae na Gaillimhe Galway County Council			
SHEET	PROPOSED DOG PARK		Date	17.01.24	Project number	P22-032	Scale (@ A1)	1:200
			Drawn by	NS	Drawing Number			Rev
			Checked by	GL	P22-032-0400-0005			C