



- Legend**
- Existing Landfill Area
 - Areas Restricted to Public
 - Proposed Quarry Dust Surface Footpath
 - Proposed Landscaping

PROPOSED DOME TRAIL VIEWING AREA PLAN
Scale 1:200

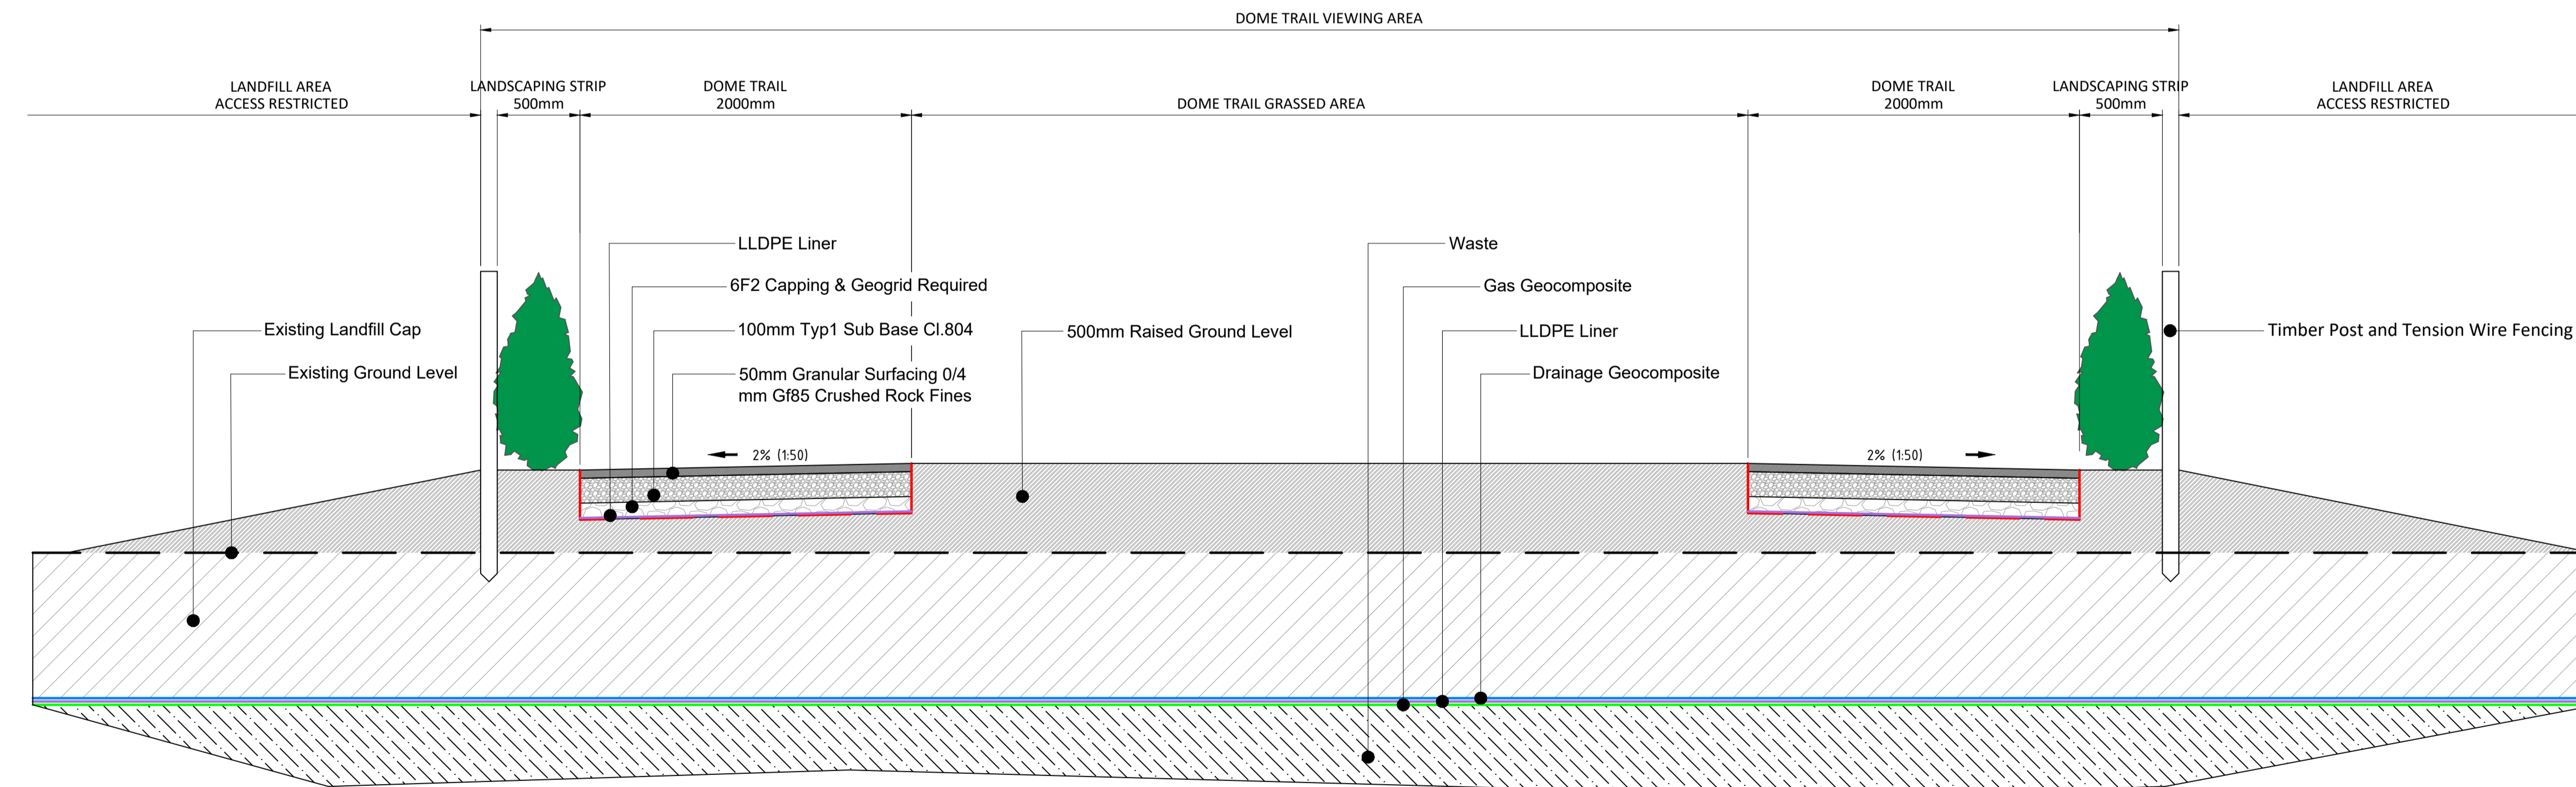

PROPOSED DOME TRAIL VIEWING AREA SECTION DETAIL
Scale 1:25

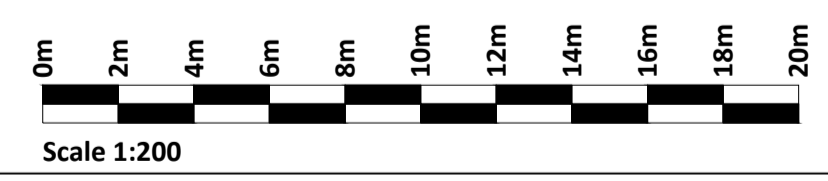

If Applicable : Ordnance Survey Ireland Licence No. CYAL50221678 © Ordnance Survey Ireland and Government of Ireland OSI 3292, 3355

FEHILY TIMONEY Cork | Dublin | Carlow
www.fehilytimoney.ie

No part of this document may be reproduced or transmitted in any form or stored in any retrieval system of any nature without the written permission of Fehily Timoney & Company as copyright holder except as agreed for use on the project for which the document was originally issued. Do not scale. Use figured dimensions only. If in doubt - Ask!

Rev.	Description	App By	Date
A	ISSUE FOR DISCUSSION	RD	17.01.24
B	ISSUE FOR PLANNING	RD	01.03.24

PROJECT	EAST GALWAY ECO PARK			CLIENT	Comhairle Chontae na Gaillimhe Galway County Council			
SHEET	PROPOSED DOME TRAIL VIEWING AREA			Date	17.01.24	Project number	P22-032	
				Drawn by	NS	Drawing Number	P22-032-0400-0009	
				Checked by	GL	Scale (@ A1)		1:200
							Rev	B

O:\ACAD\2022\P22-032\P22-032-0400-0009

1 March 2024