




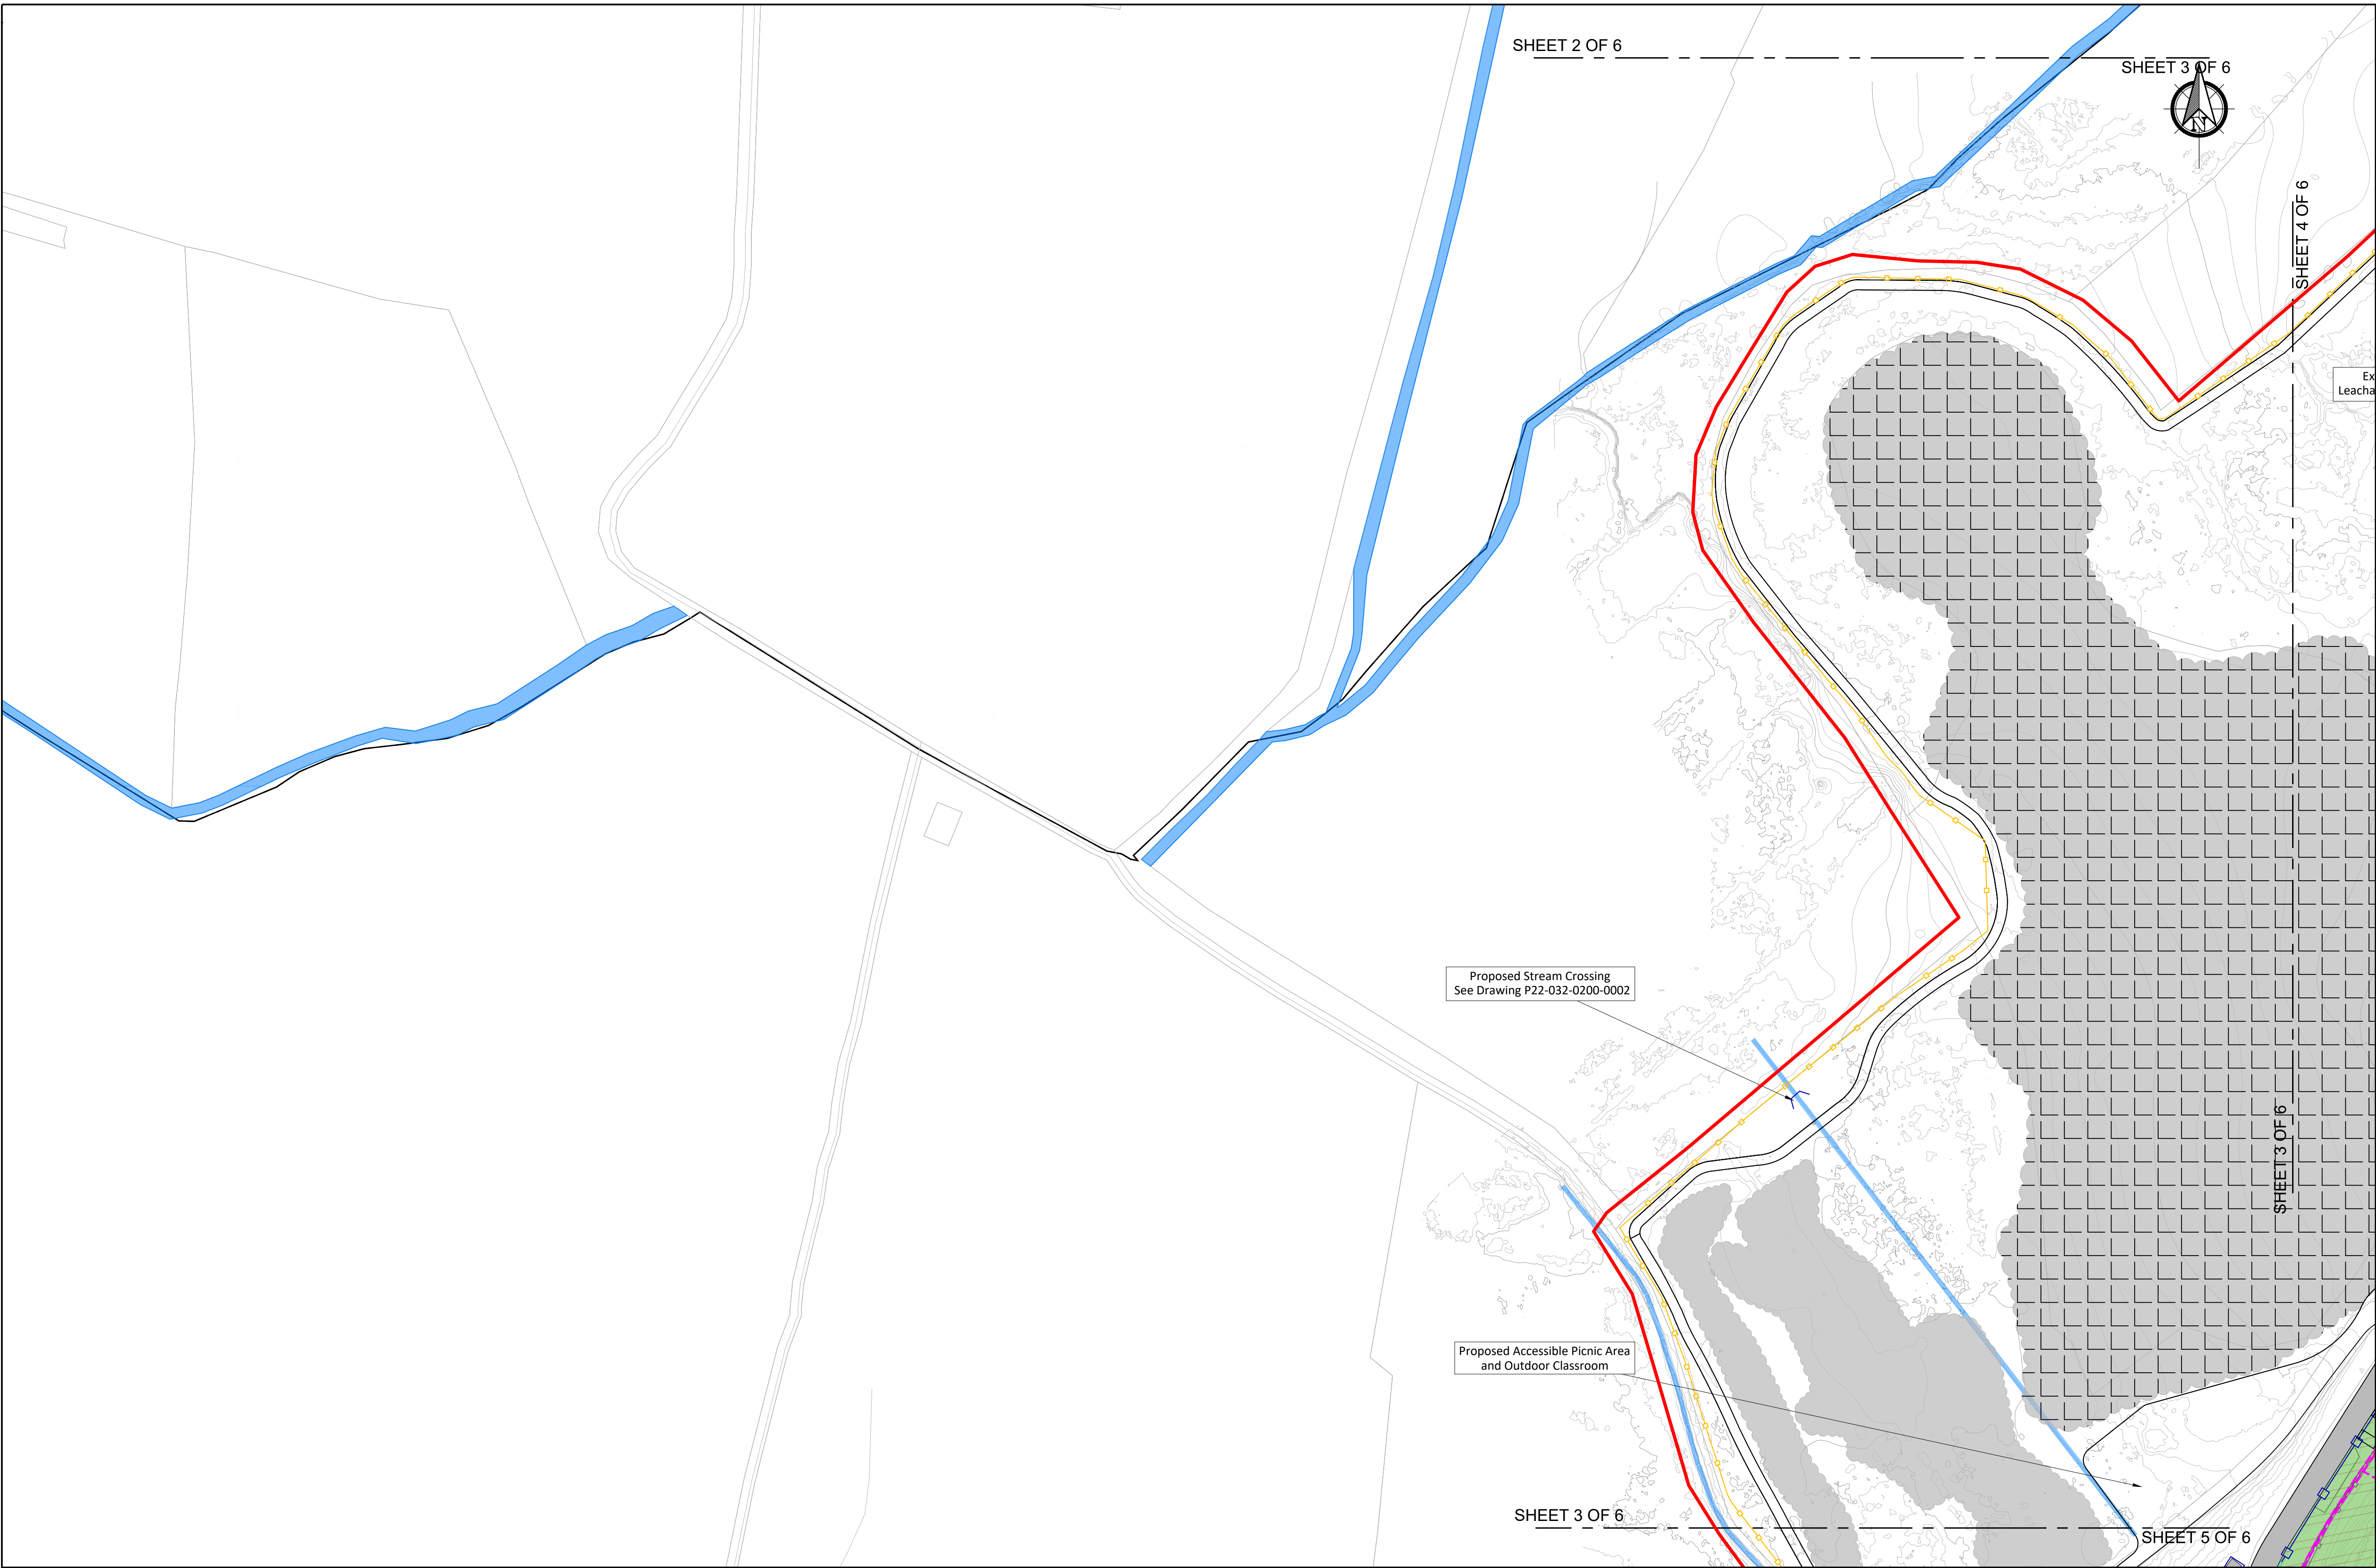

- Legend**
- Existing Landfill Area
 - Existing Surfaced Access Road
 - Existing Gravel Access Road
 - Proposed Geogrid infilled with Gravel
 - Proposed Bicycle Parking
 - Existing Streams
 - Areas Restricted to Public
 - Twin 250mm SDR17 Ring Gas Collection Ring Main
 - Existing 2.4 m high V-Mesh Fence
 - Existing Timber Post & Wire Mesh Fence
 - Proposed Timber Post & Wire Mesh Fence
 - Proposed 2.4m High Paladin Fence
 - Proposed 1.2m High Paladin Fence
 - Proposed Hardstanding Area
 - Proposed Gate
 - Proposed Landscaping

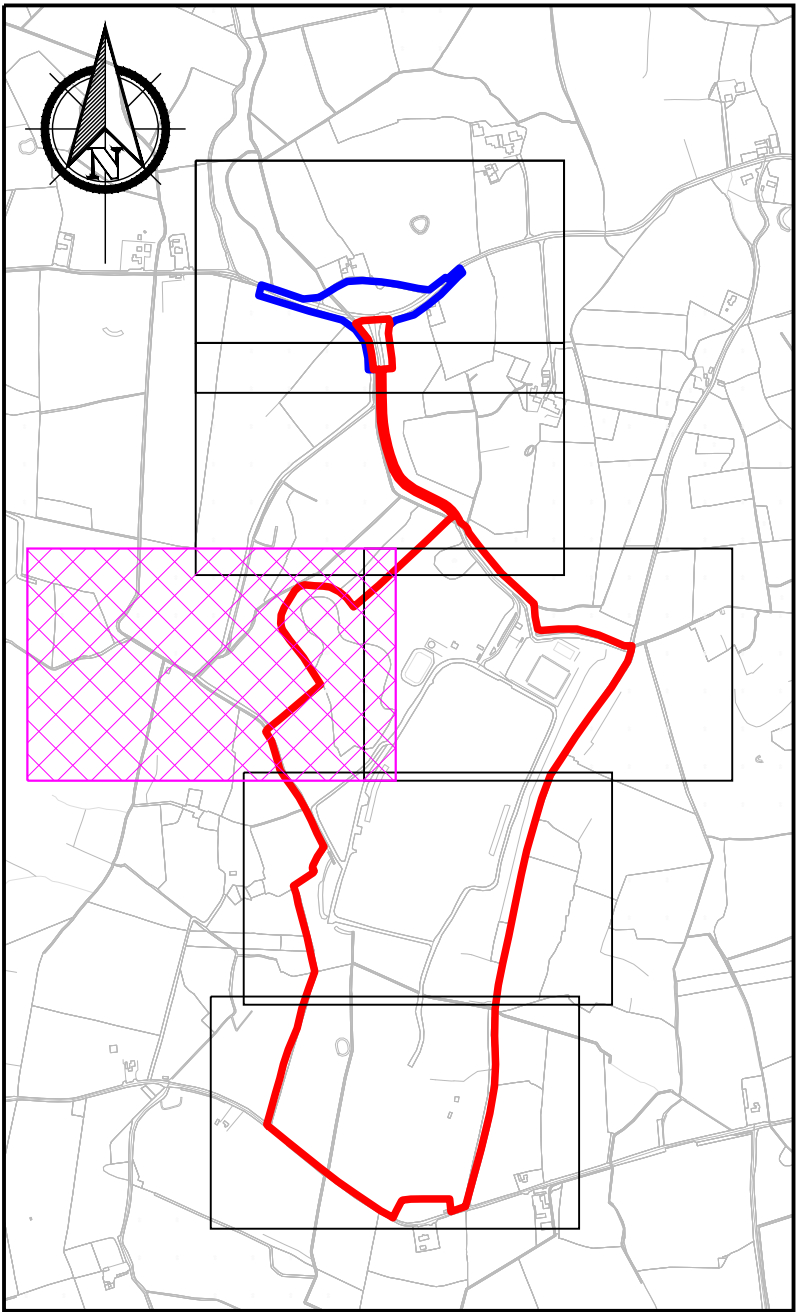

SHEET 3 OF 6
Scale 1:1000

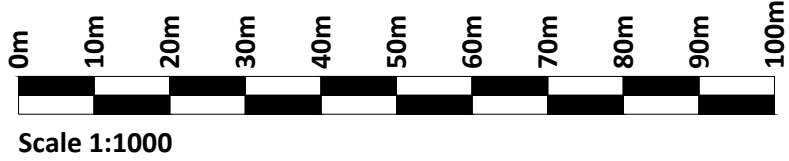

KEY PLAN
Scale 1:15000

If Applicable : Ordnance Survey Ireland Licence No. CYAL50221678 © Ordnance Survey Ireland and Government of Ireland
OSI 3292, 3355



**FEHILY
TIMONEY**

Cork | Dublin | Carlow

www.fehilytimoney.ie

No part of this document may be reproduced or transmitted in any form or stored in any retrieval system of any nature without the written permission of Fehily Timoney & Company as copyright holder except as agreed for use on the project for which the document was originally issued. Do not scale. Use figured dimensions only. If in doubt - Ask!

Rev.	Description	App By	Date
A	ISSUE FOR DISCUSSION	RD	17.01.24
B	ISSUE FOR PLANNING	RD	13.02.24
C	ISSUE FOR PLANNING	RD	01.03.24

PROJECT		EAST GALWAY ECO PARK		CLIENT		 Comhairle Chontae na Gaillimhe Galway County Council				
SHEET	PROPOSED FENCING SHEET 3 OF 6			Date	17.01.24	Project number	P22-032	Scale (@ A1)	1:1000	
				Drawn by	NS	Drawing Number P22-032-0500-0004			Rev	C
				Checked by	GL					

O:\ACAD\2022\P22-032\P22-032-0500-0004