



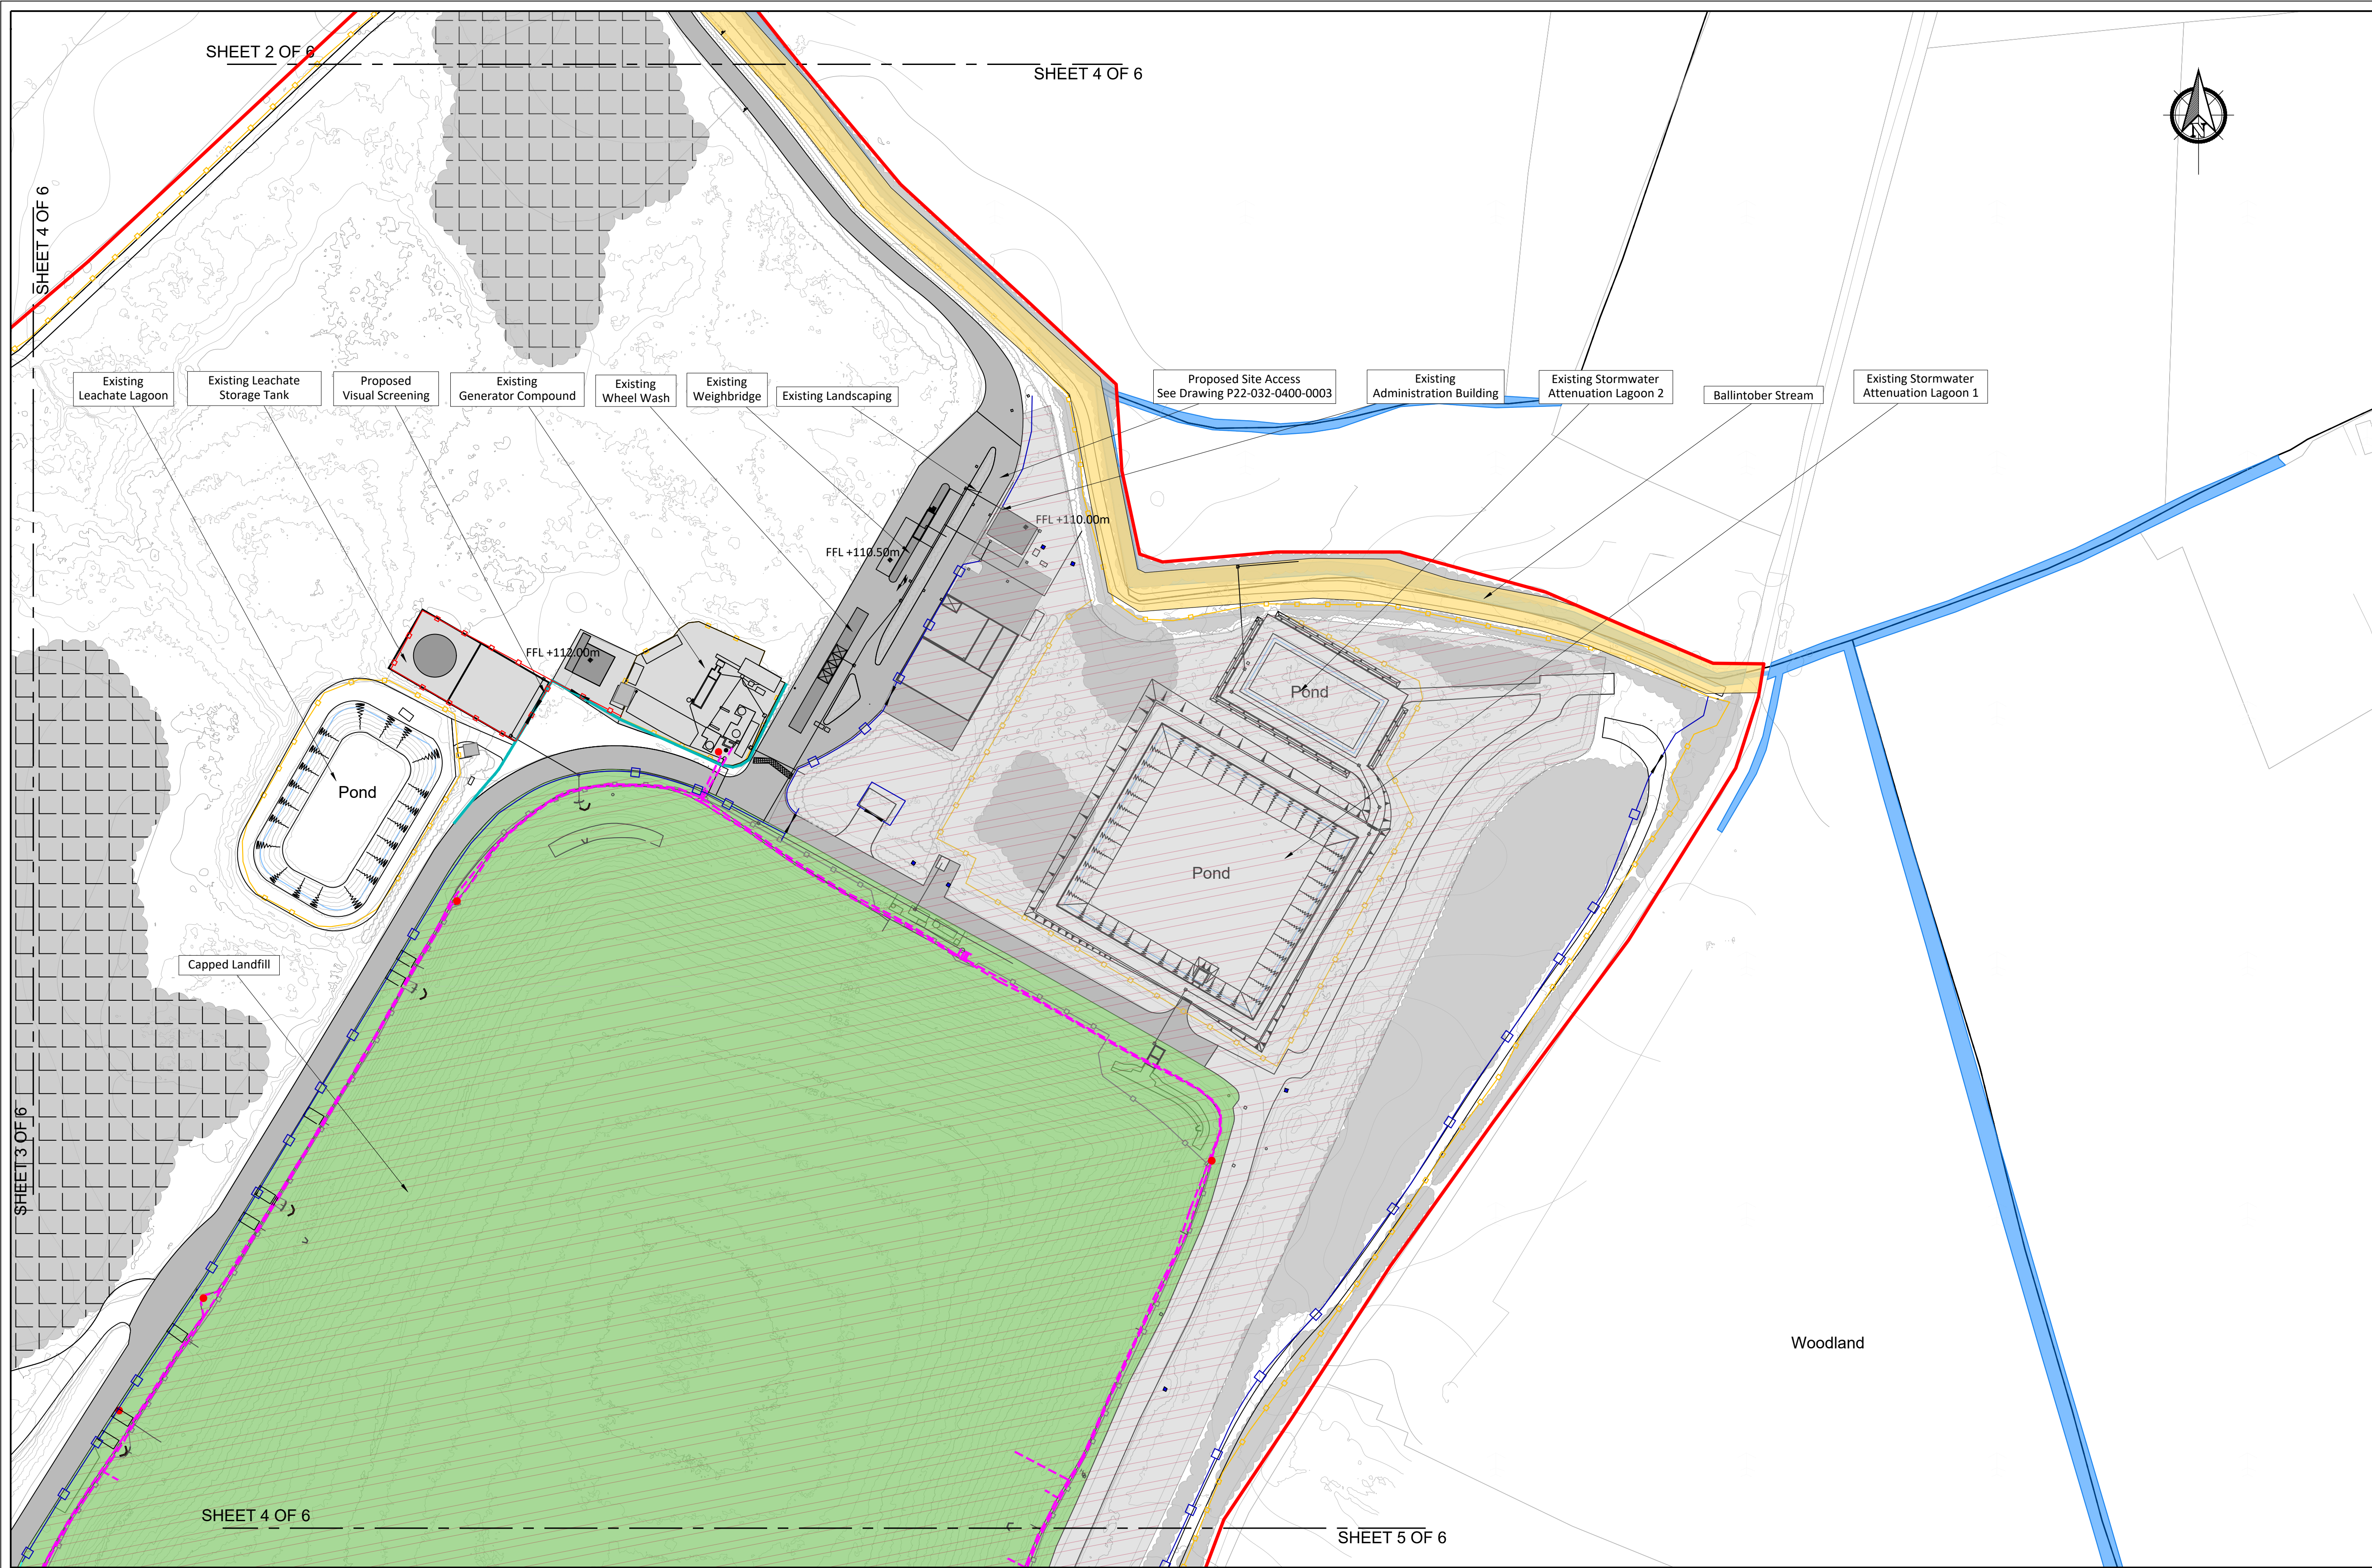


- Legend**
- Existing Landfill Area
 - Existing Surfaced Access Road
 - Existing Gravel Access Road
 - Proposed Geogrid infilled with Gravel
 - Proposed Bicycle Parking
 - Existing Streams
 - Areas Restricted to Public
 - Twin 250mm SDR17 Ring Gas Collection Ring Main
 - Existing 2.4 m high V-Mesh Fence
 - Existing Timber Post & Wire Mesh Fence
 - Proposed Timber Post & Wire Mesh Fence
 - Proposed 2.4m High Paladin Fence
 - Proposed 1.2m High Paladin Fence
 - Proposed Hardstanding Area
 - Proposed Gate
 - Proposed Landscaping

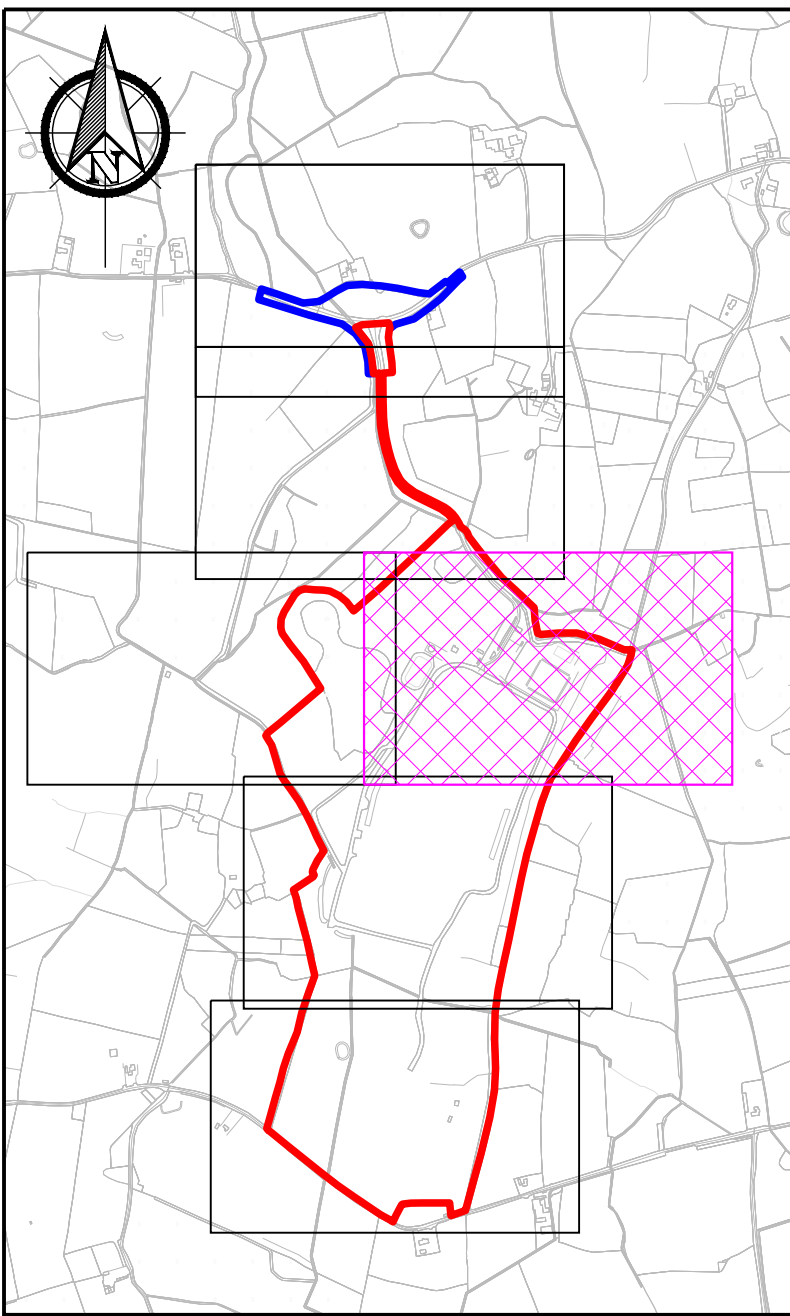

If Applicable : Ordnance Survey Ireland Licence No. CYAL50221678 © Ordnance Survey Ireland and Government of Ireland OSI 3292, 3355

SHEET 4 OF 6
Scale 1:1000

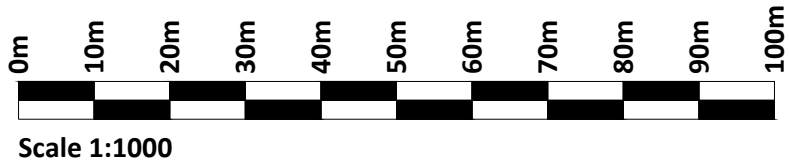

KEY PLAN
Scale 1:15000

Rev.	Description	App By	Date
A	ISSUE FOR DISCUSSION	RD	17.01.24
B	ISSUE FOR PLANNING	RD	13.02.24
C	ISSUE FOR PLANNING	RD	01.03.24

PROJECT		EAST GALWAY ECO PARK		CLIENT		 Comhairle Chontae na Gaillimhe Galway County Council			
SHEET		PROPOSED FENCING SHEET 4 OF 6		Date	17.01.24	Project number	P22-032	Scale (@ A1)	1:1000
				Drawn by	NS	Drawing Number			Rev
				Checked by	GL	P22-032-0500-0005			C