




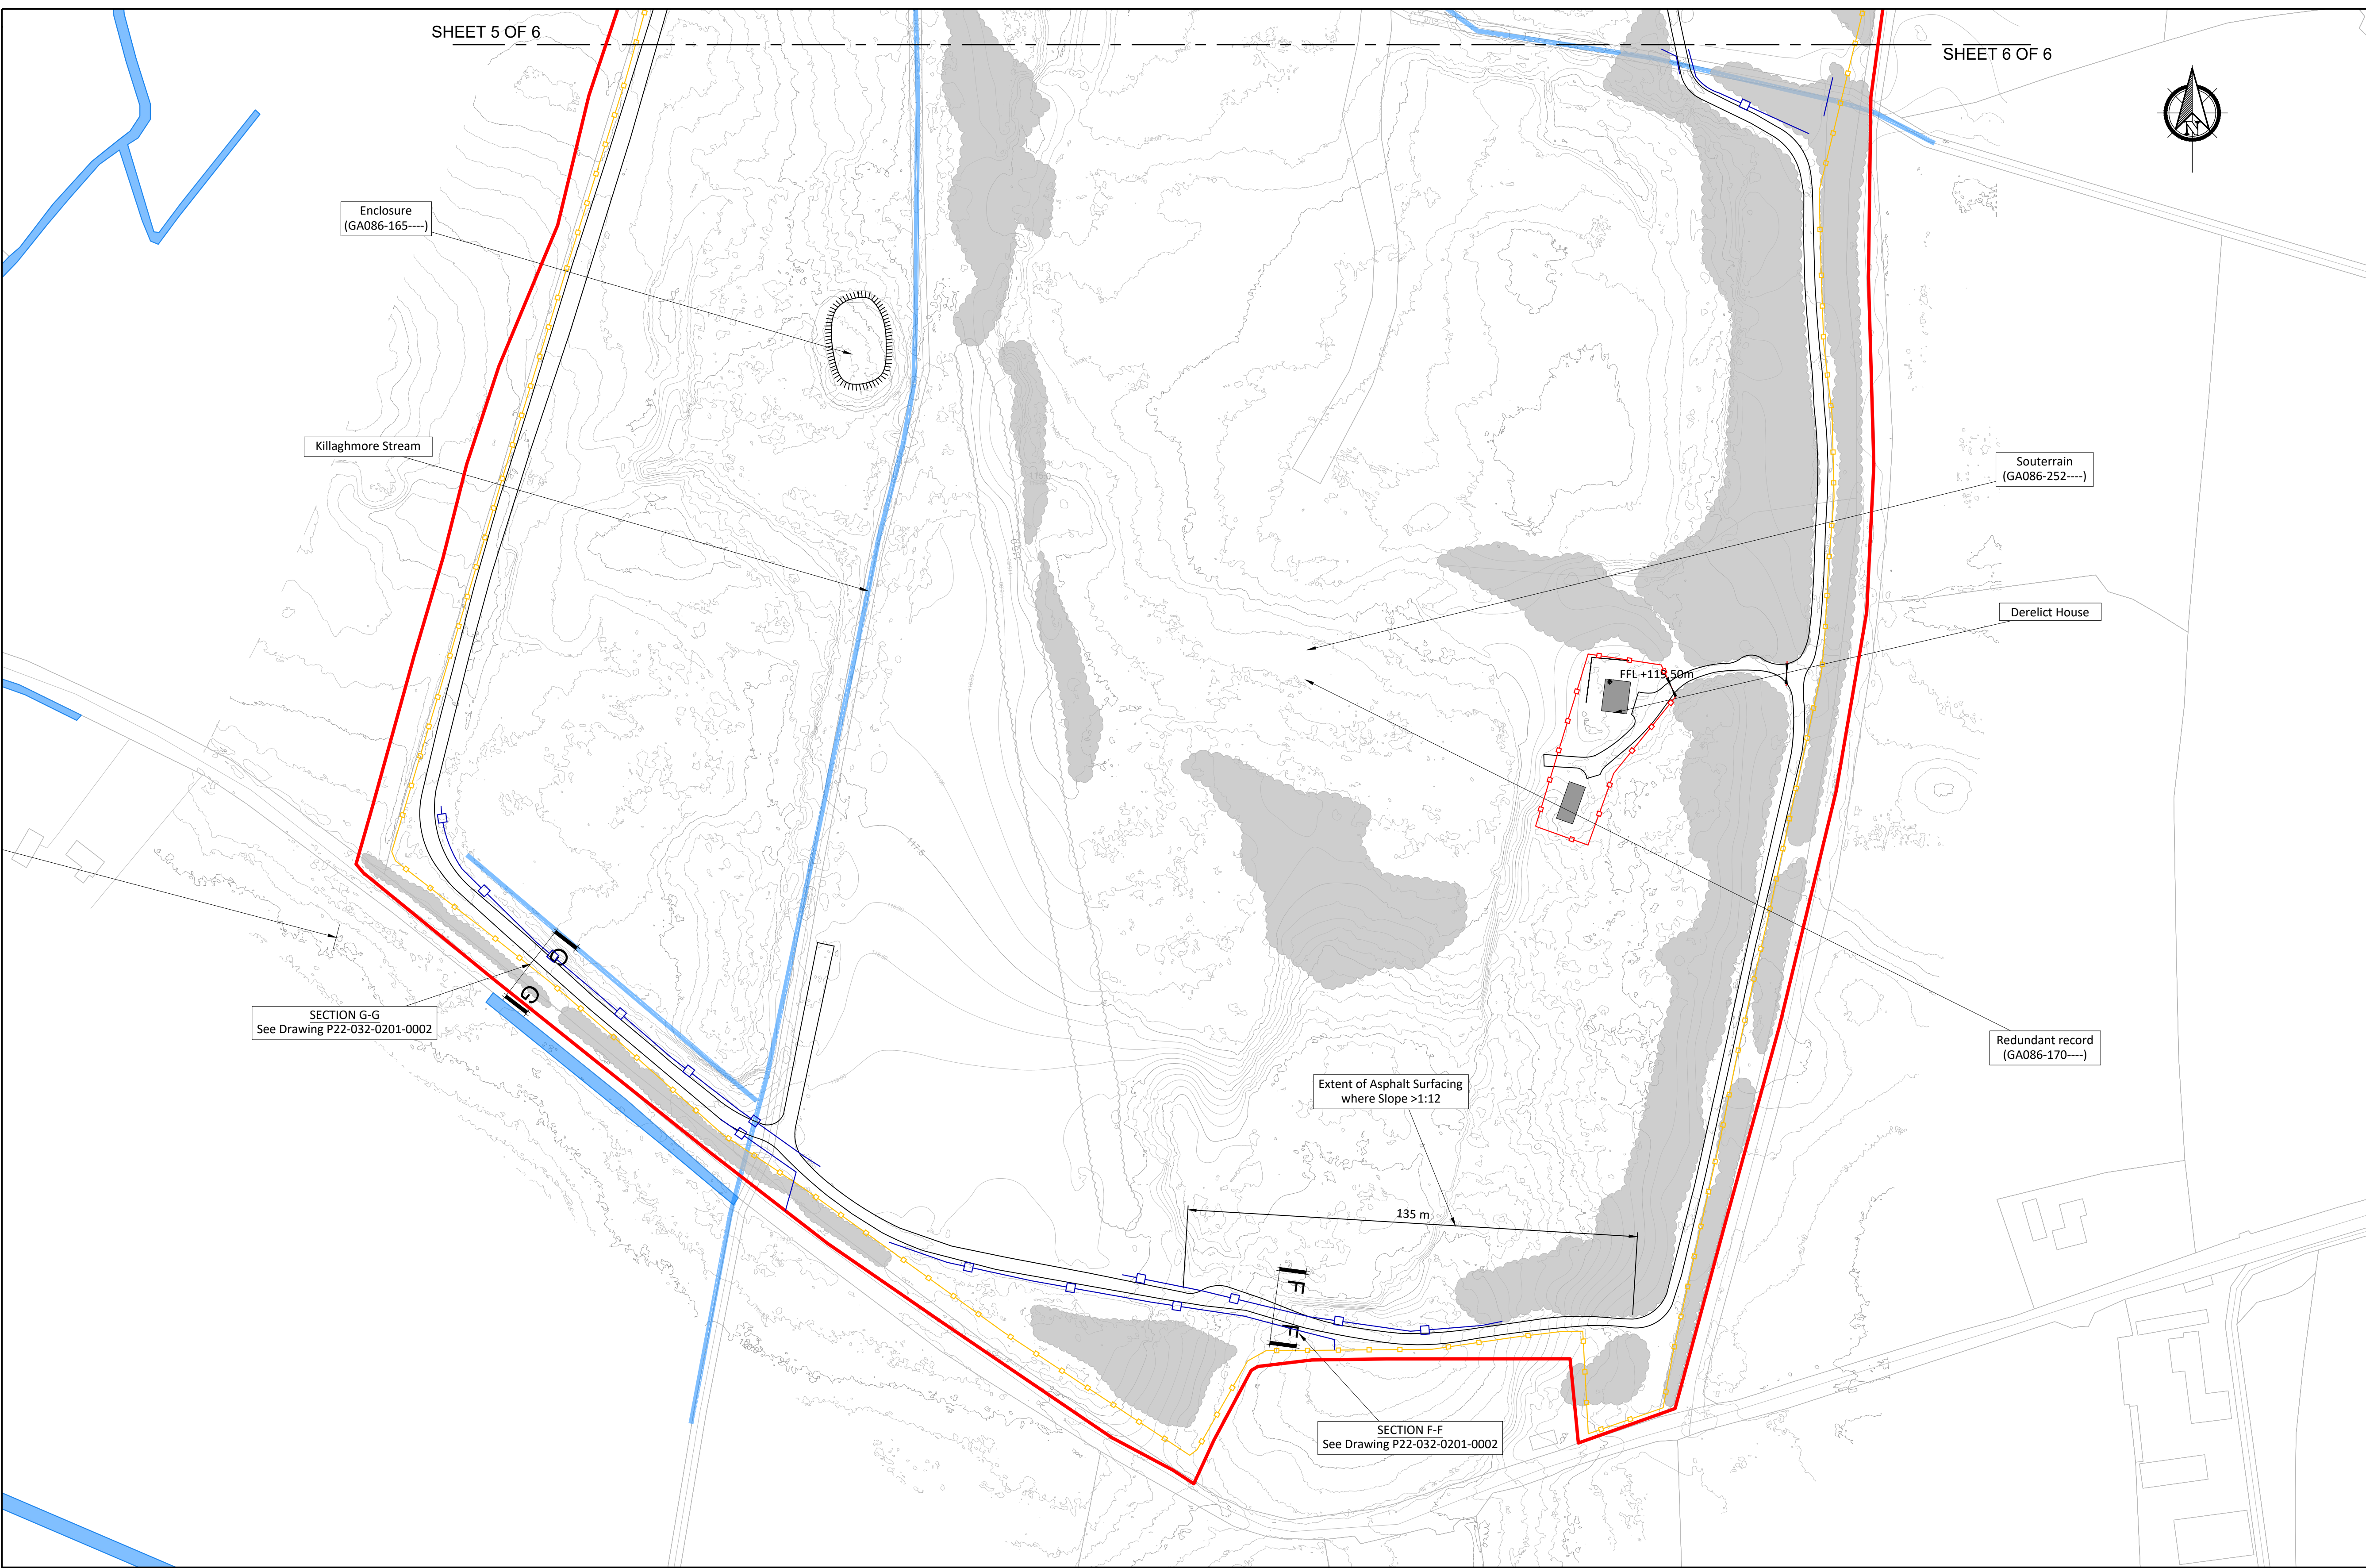

- Legend**
- Existing Landfill Area
 - Existing Surfaced Access Road
 - Existing Gravel Access Road
 - Proposed Geogrid infilled with Gravel
 - Proposed Bicycle Parking
 - Existing Streams
 - Areas Restricted to Public
 - Twin 250mm SDR17 Ring Gas Collection Ring Main
 - Existing 2.4 m high V-Mesh Fence
 - Existing Timber Post & Wire Mesh Fence
 - Proposed Timber Post & Wire Mesh Fence
 - Proposed 2.4m High Paladin Fence
 - Proposed 1.2m High Paladin Fence
 - Proposed Hardstanding Area
 - Proposed Gate
 - Proposed Landscaping

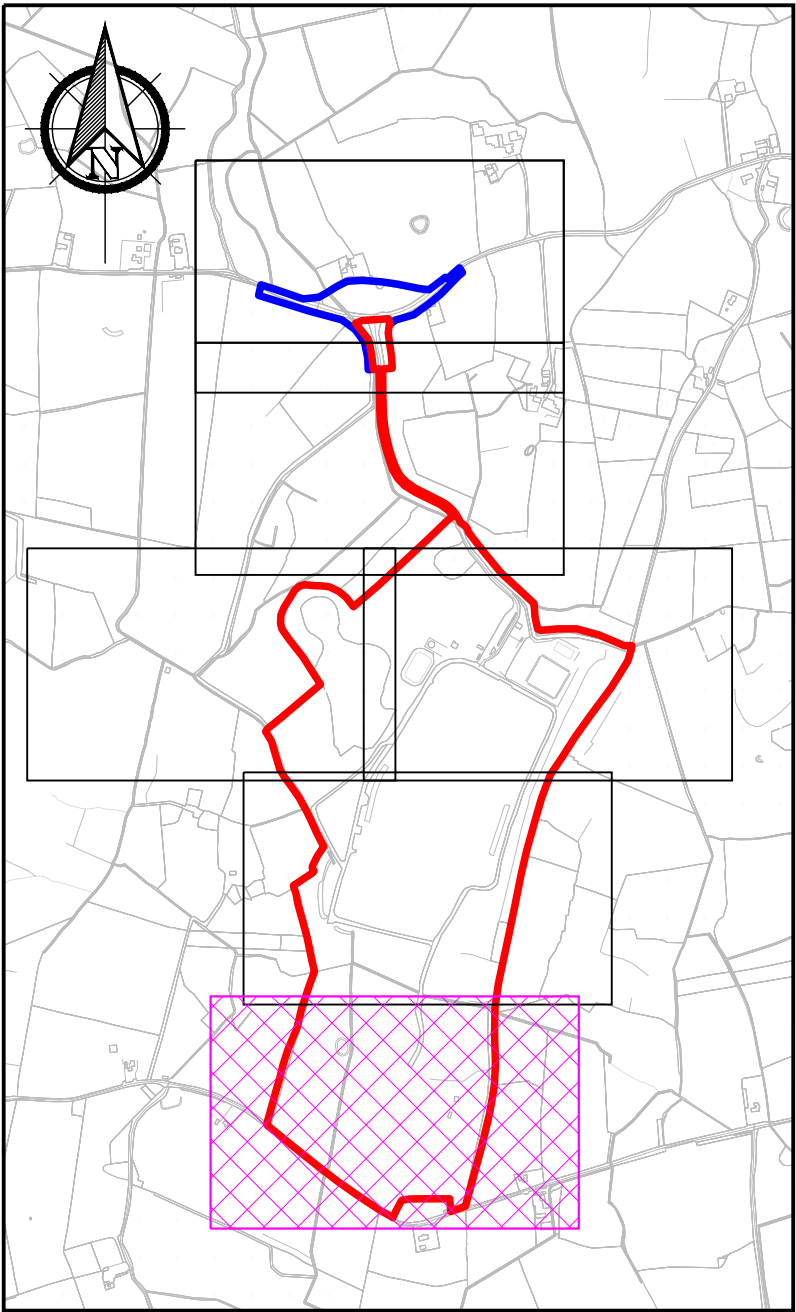

SHEET 6 OF 6
Scale 1:1000

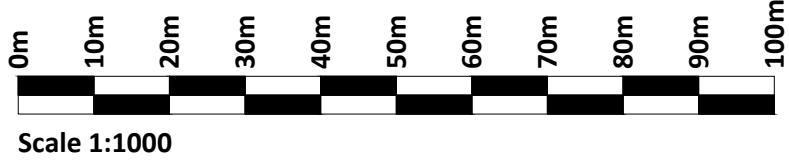

If Applicable : Ordnance Survey Ireland Licence No. CYAL50221678 © Ordnance Survey Ireland and Government of Ireland
OSI 3292, 3355



**FEHILY
TIMONEY**

Cork | Dublin | Carlow
www.fehilytimoney.ie

No part of this document may be reproduced or transmitted in any form or stored in any retrieval system of any nature without the written permission of Fehily Timoney & Company as copyright holder except as agreed for use on the project for which the document was originally issued. Do not scale. Use figured dimensions only. If in doubt - Ask!

Rev.	Description	App By	Date
A	ISSUE FOR DISCUSSION	RD	17.01.24
B	ISSUE FOR PLANNING	RD	13.02.24
C	ISSUE FOR PLANNING	RD	01.03.24

PROJECT		CLIENT		
EAST GALWAY ECO PARK		 Comhairle Chontae na Gaillimhe Galway County Council		
SHEET		Date	Project number	Scale (@ A1)
PROPOSED FENCING SHEET 6 OF 6		17.01.24	P22-032	1:1000
		Drawn by	Drawing Number	Rev
		NS	P22-032-0500-0007	C
		Checked by		
		GL		

O:\ACAD\2022\P22-032\P22-032-0500-0007