




Urn Plot Foundation Details

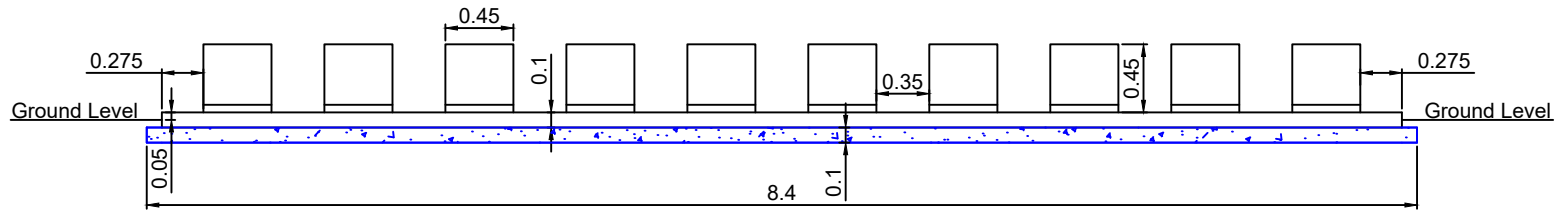


Elevation

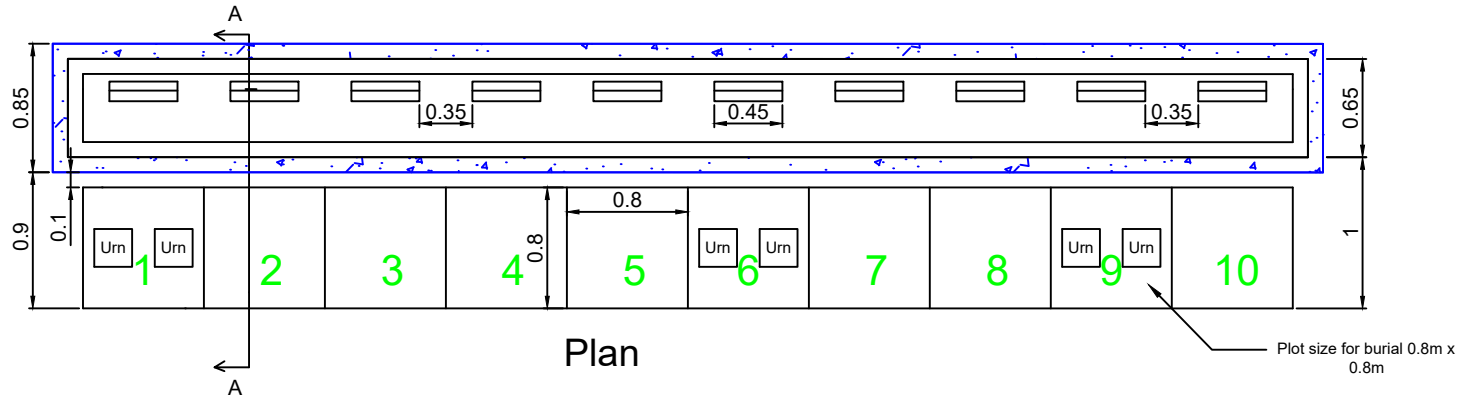


Plan

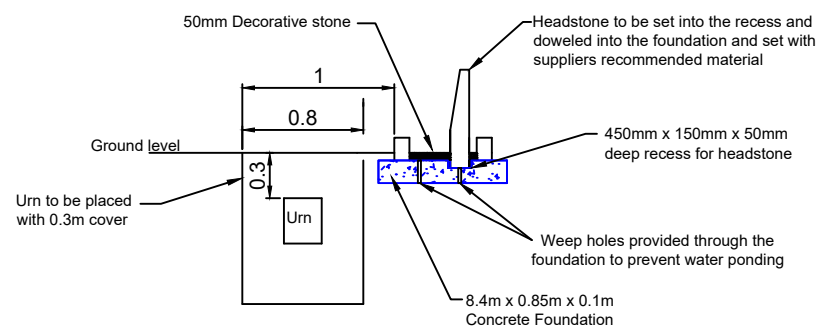



Section A-A

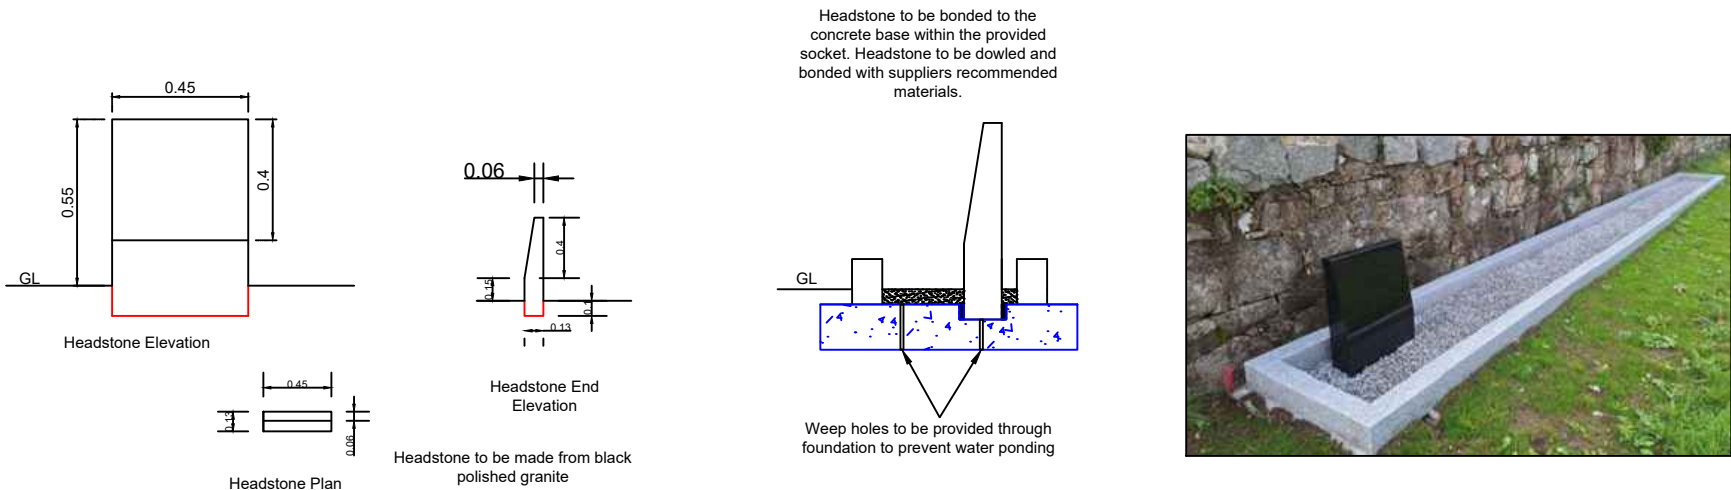

Urn Plot Details

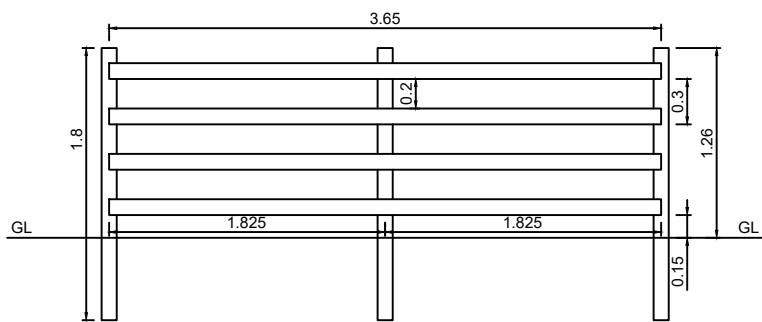

Composite Fencing Details

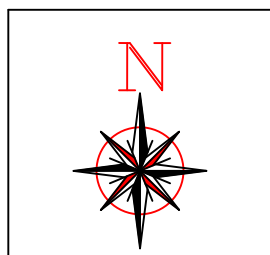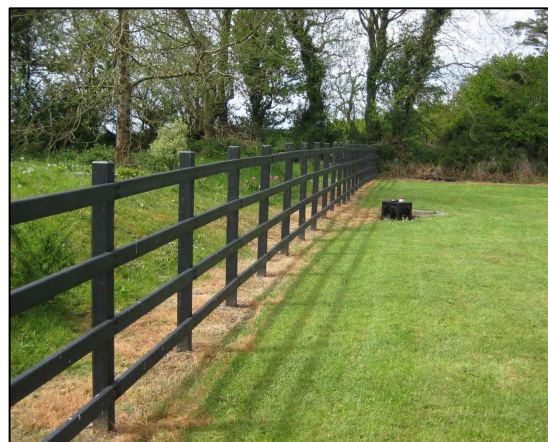

© National Mapping Division of Taisce Éireann. All rights reserved. Licence number CYAL50379128