


THE INFORMATION ON THIS DRAWING IS TO THE ORDNANCE SURVEY IRELAND ITM COORDINATE SYSTEM

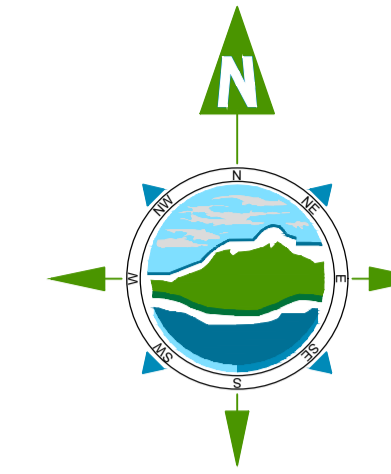


LEGEND:

- PROPOSED GENERAL ACCESS VISIBILITY SPLAY
- PROPOSED FIRE TENDER ACCESS VISIBILITY SPLAY
- Wheel Track - Forward Movement
- Swept Path of Vehicle Body - Forward Movement
- Wheel Track - Reversing Movement
- Swept Path of Vehicle Body - Reversing Movement

<p>Hydraulic Inspection Platform</p> <p>Large Car (2006) Overall Length: 5.079m Overall Width: 1.812m Overall Body Height: 1.525m Min Body Ground Clearance: 0.310m Max Track Width: 1.831m Lock-to-lock time: 4.00s Curb to Curb Turning Radius: 5.900m</p>	<p>Vehicle Plan</p> <p>Aerial Platform/ Turntable Ladder/ Special Appliance Overall Length: 12.000m Overall Width: 2.550m Overall Body Height: 4.500m Min Body Ground Clearance: 0.130m Track Width: 2.550m Lock-to-lock time: 4.00s Curb to Curb Turning Radius: 13.750m</p>
<p>Pumping Appliance Overall Length: 7.900m Overall Width: 2.500m Overall Body Height: 3.300m Min Body Ground Clearance: 0.140m Track Width: 2.500m Lock-to-lock time: 4.00s Curb to Curb Turning Radius: 7.750m</p>	

VISIBILITY SPLAY 70 x 2.4 METERS PROVIDED IN ACCORDANCE WITH THE TII PUBLICATION DN GE0 03060

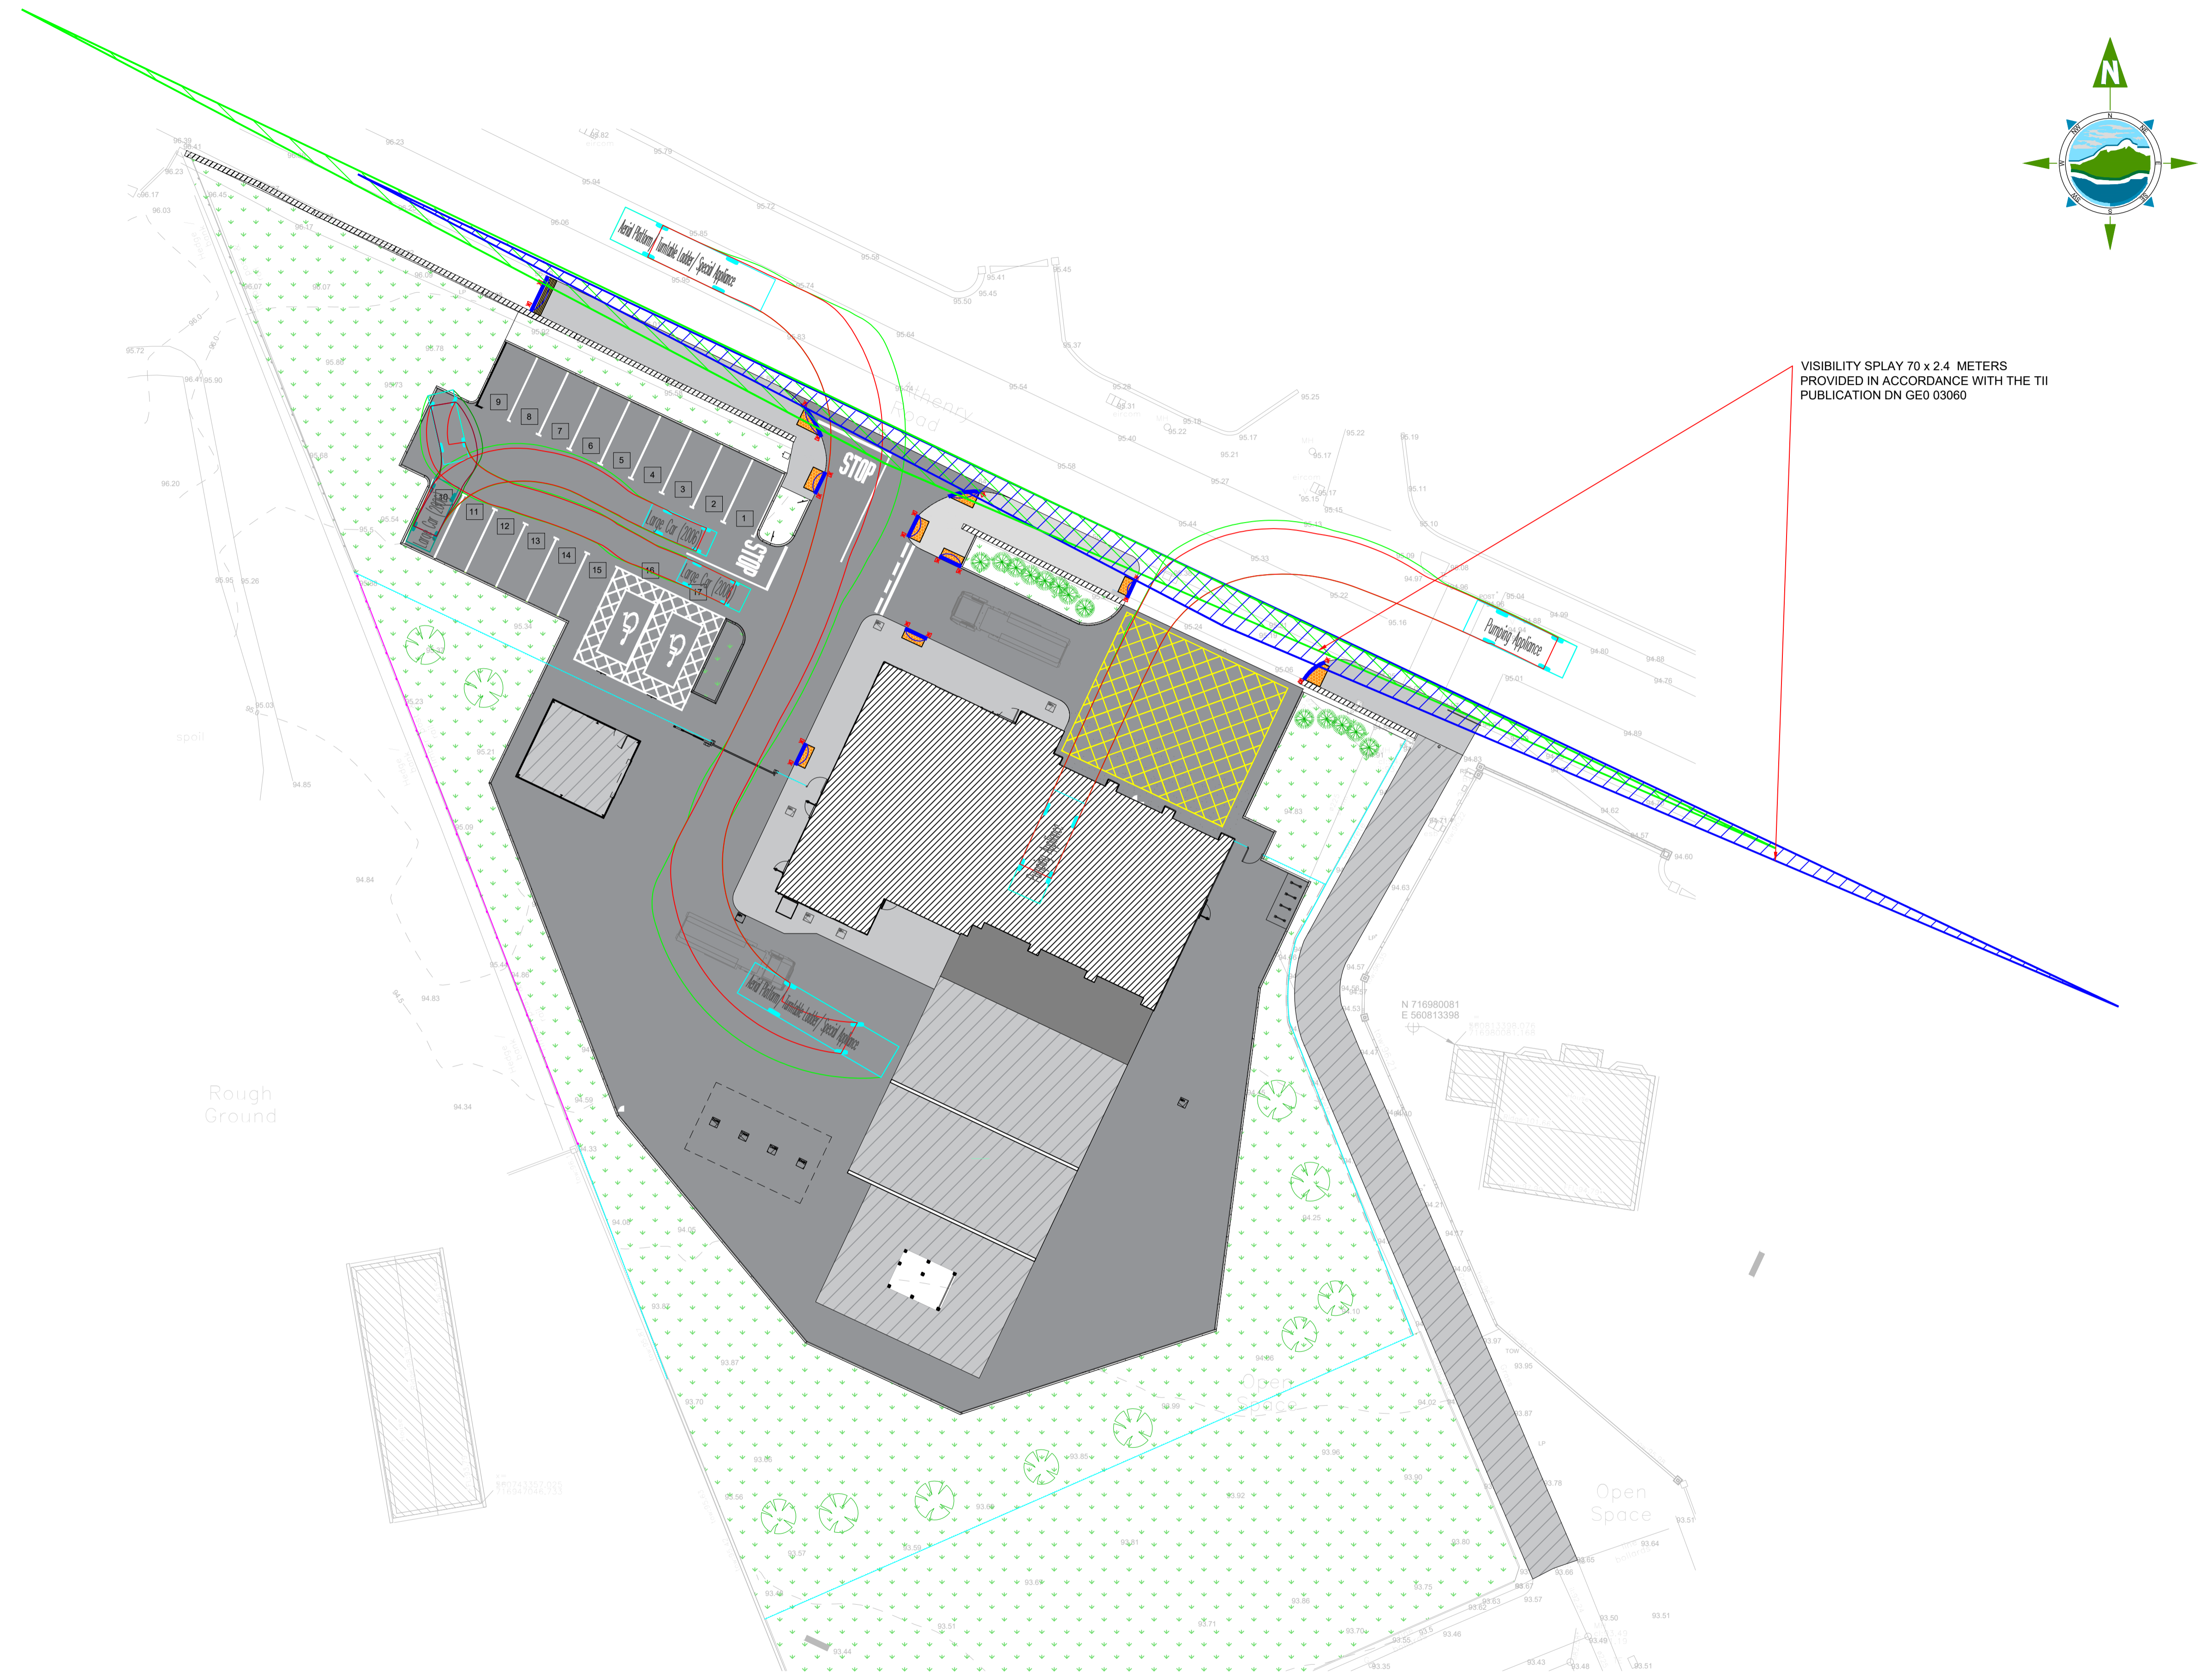

- NOTES**
GENERAL:
 1. FIGURED DIMENSIONS ONLY TO BE TAKEN FROM THIS DRAWING
 2. ALL DRAWINGS TO BE CHECKED BY THE CONTRACTOR ON SITE
 3. ENGINEER TO BE INFORMED BY THE CONTRACTOR OF ANY DISCREPANCIES BEFORE ANY WORK COMMENCES
 4. THIS DRAWING IS TO BE READ IN CONJUNCTION WITH RELEVANT DRAWINGS AND SPECIFICATIONS.
 5. ALL LEVELS SHOWN RELATE TO ORDNANCE SURVEY DATUM AT MALIN HEAD

PO-1	22.06.2022	ISSUE FOR PLANNING	GM	MG
Rev	Date	Description	By	Chkd.

Client: **Comhairle Chontae na Gaillimhe**
Galway County Council

Project:
Loughrea Fire Station

Title:
Visibility Splays & Swept Path Analysis

Scale @ A1: **1:250**

Prepared by:	Checked:	Date:
GM	MG	Aug 2024
Project Director:	B. Carroll	
Drawing Status:	Planning	

TOBIN
CONSULTING ENGINEERS

Galway Office
 Fairgreen House, Fairgreen Road,
 Galway,
 H91 AXK8,
 Ireland.

Tel: +353 (0)91 565 211
 www.tobin.ie

TOBIN Consulting Engineers will not be liable for any use of this document for any purpose other than that for which it was originally prepared and provided. Except where specifically and explicitly agreed in writing by TOBIN Consulting Engineers, as copyright holder, no part of this document may be reproduced or transmitted in any form and this document shall not be relied upon by any third party for any purpose.

Drawing No.: LFS-DR-TOB-CE-2004 **PO-1**