
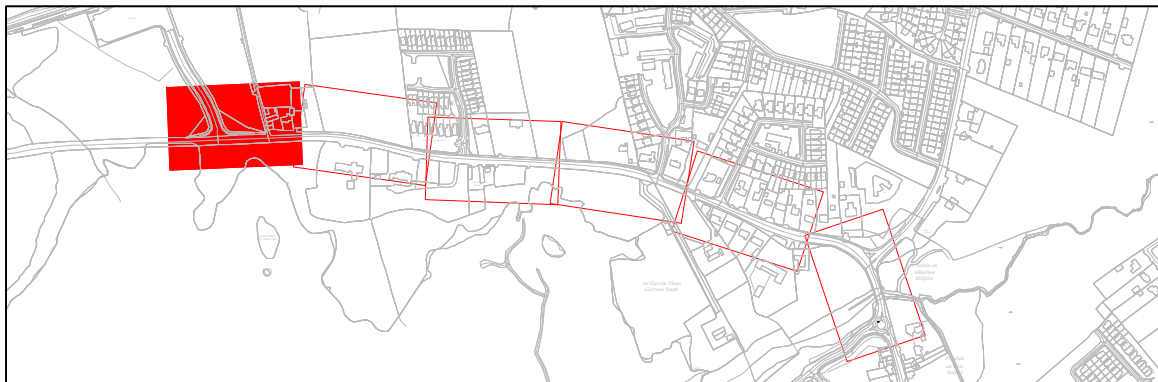


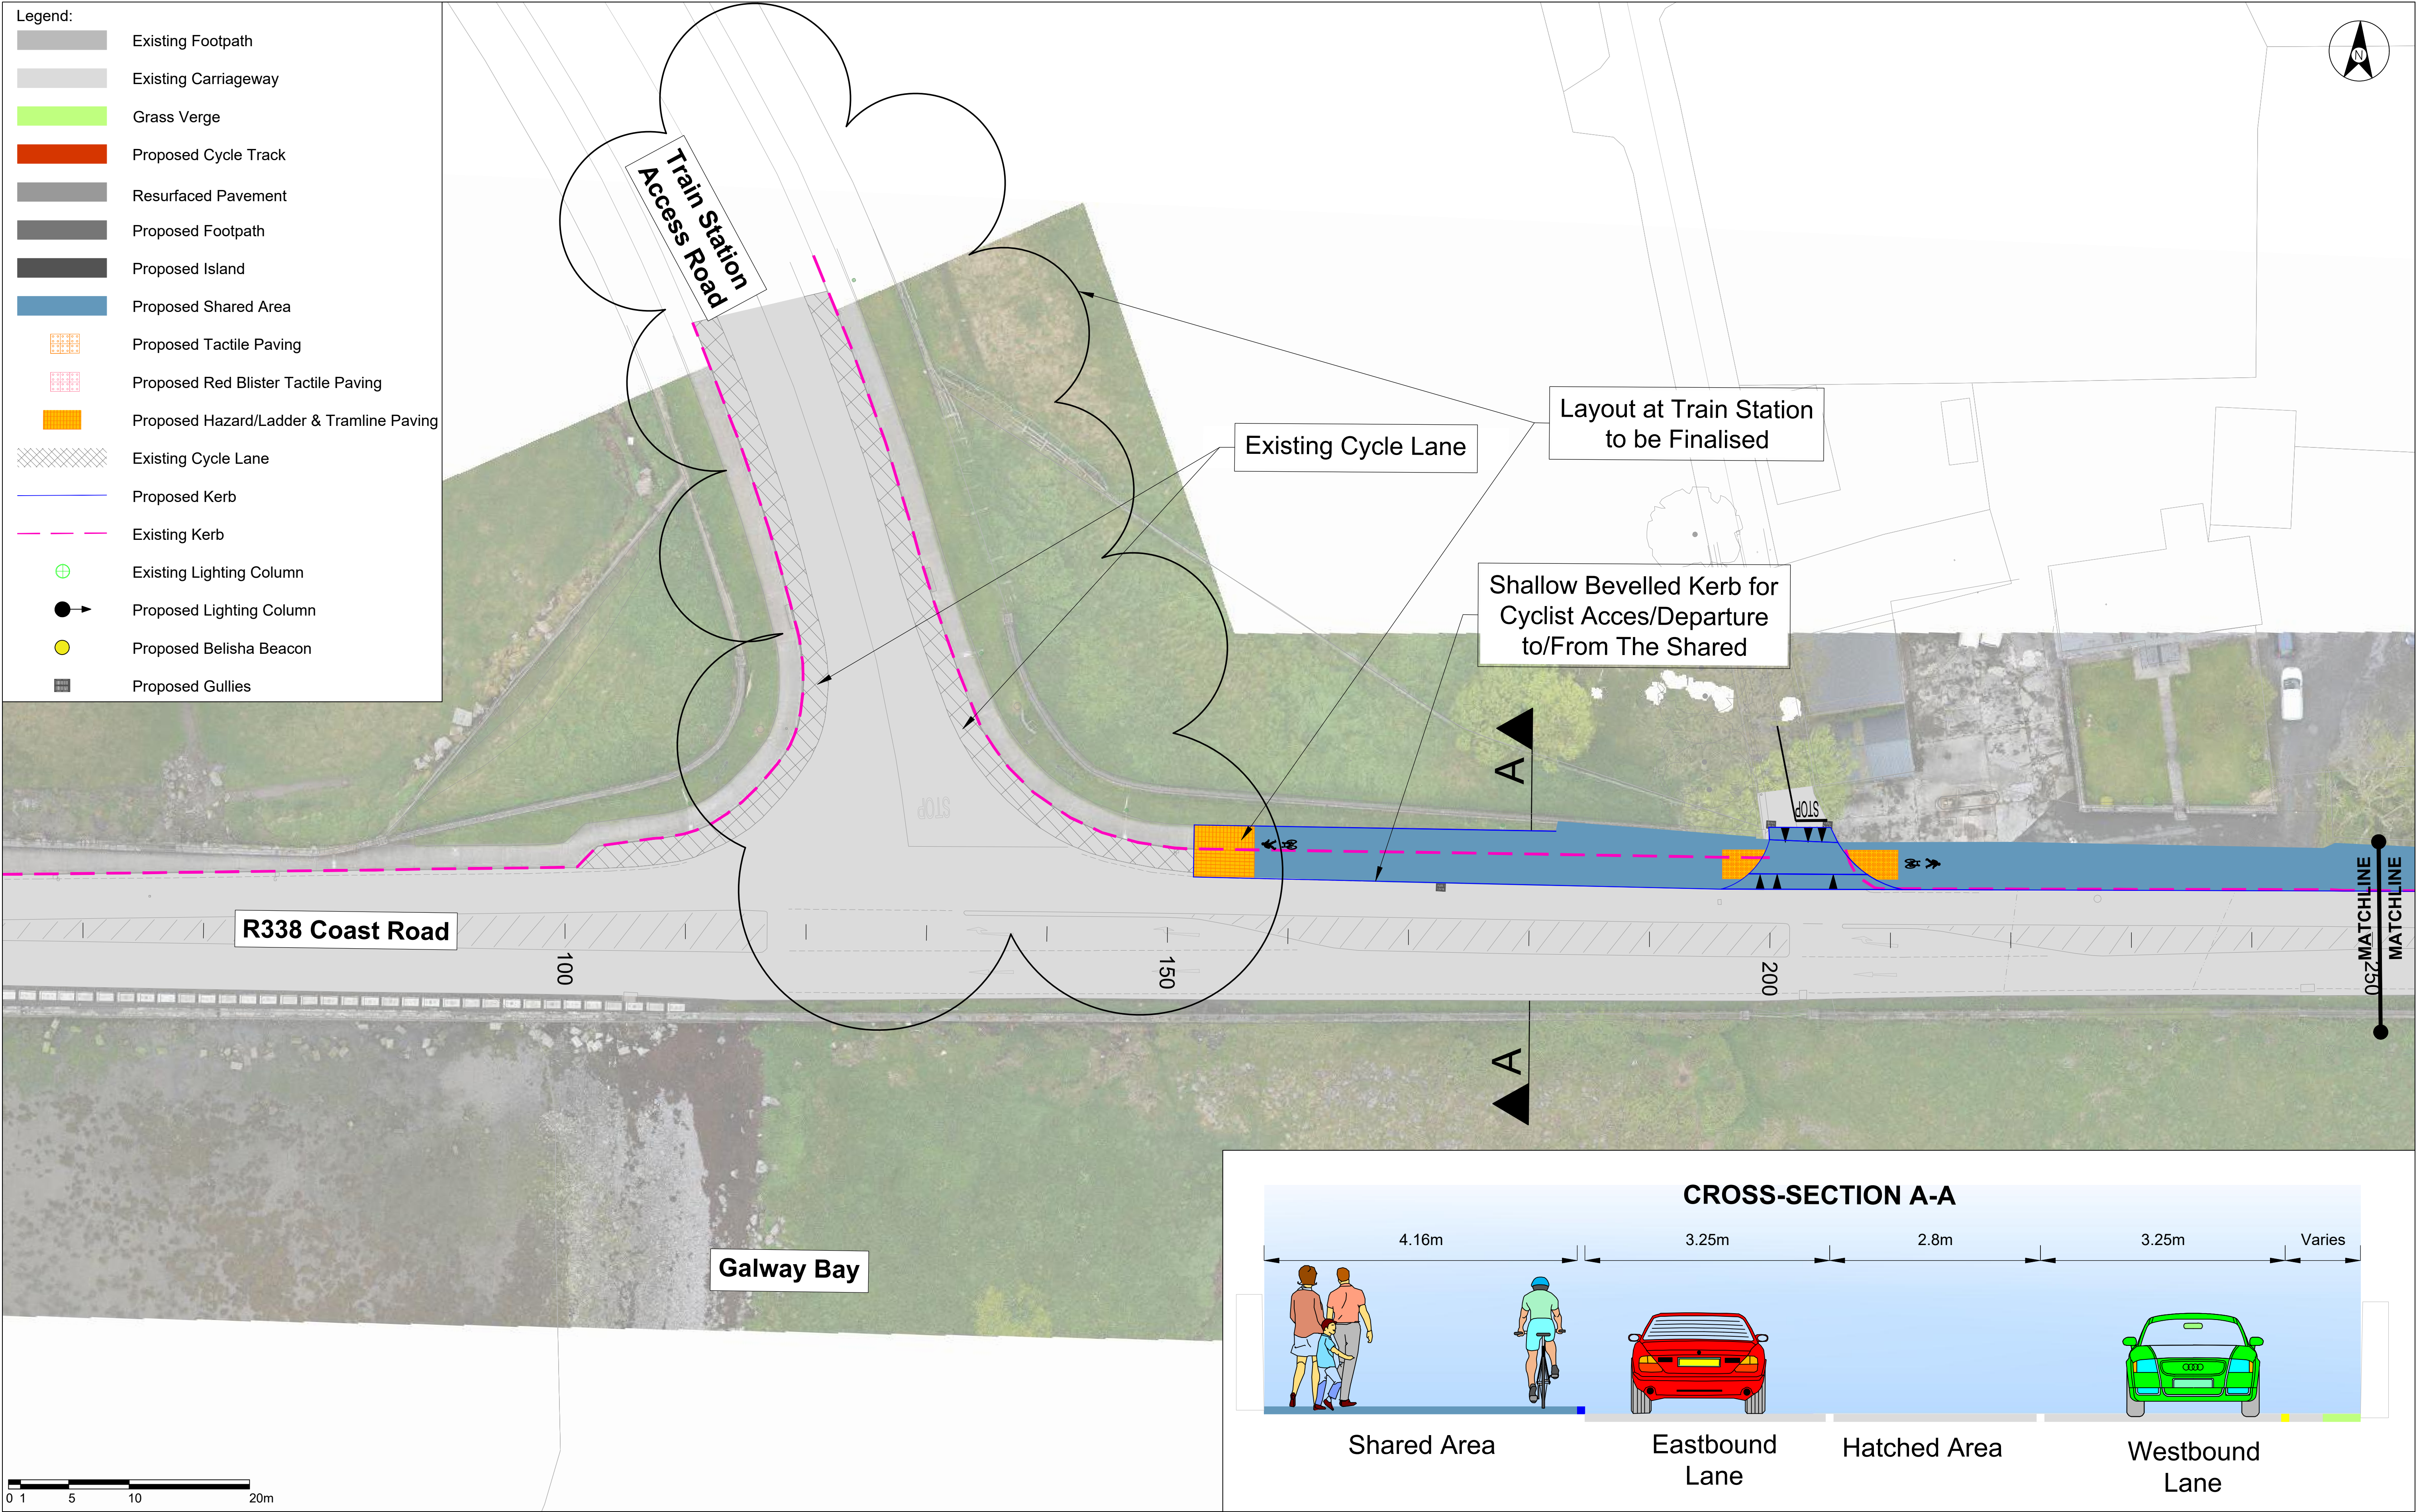

Rev	Date	Drawn	Check	App.	Comments

Project: Oranmore to the Train Station Active Travel Project, Phases 2 to 4					
Drawing Title: General Arrangement Sheet 1					
Scale: 1:250 @ A1	1:500 @ A3	Date: 21/11/2024	Drawn: AMG	Check: MAH	Approved: PJM
Drawing No: P23133-PMCE-XX-01-DG-CR-3_0001			Suitability: S2	Revision: 4.0	Status: For Information