

ENVIRONMENT SECTION

Proposed Extension to Burial Ground at
Rinville, Oranmore, Co. Galway

Planning Drawings
April 2025



Environment Section,
Galway County Council,
Áras an Chontae,
Prospect Hill,
Co. Galway
Tel: 091-509510
Email: environment@galwaycoco.ie


Proposed Extension to existing Burial Ground at Rinville, Oranmore, Co.Galway

Drawing Index

Site Location Discovery Map	E202502-001
Site Location Map	E202502-002
Site Layout 1	E202502-003
Site Layout 2	E202502-004
Site Levels	E202502-005
Urn Plot Details	E202502-006
Fencing Details	E202502-007



LEGEND Denotes Site boundary	
DRAWING STATUS Proposal drawn by Galway County Council	
 GALWAY COUNTY COUNCIL Comhairle Chontae na Gaillimhe Environmental Department County Hall, Prospect Hill, Galway 091 509510 Email: Environment@galwaycoco.ie Web www.galway.ie	
Rinville Burial Ground Extension	
Site Location Discovery Map	
Folio Number GY 46760F	TOWNLAND Rinville West
Drawing Number E-202502-001	Note All Dimensions are in meters
SCALES @A3 Not to scale	DATE 08/04/2024

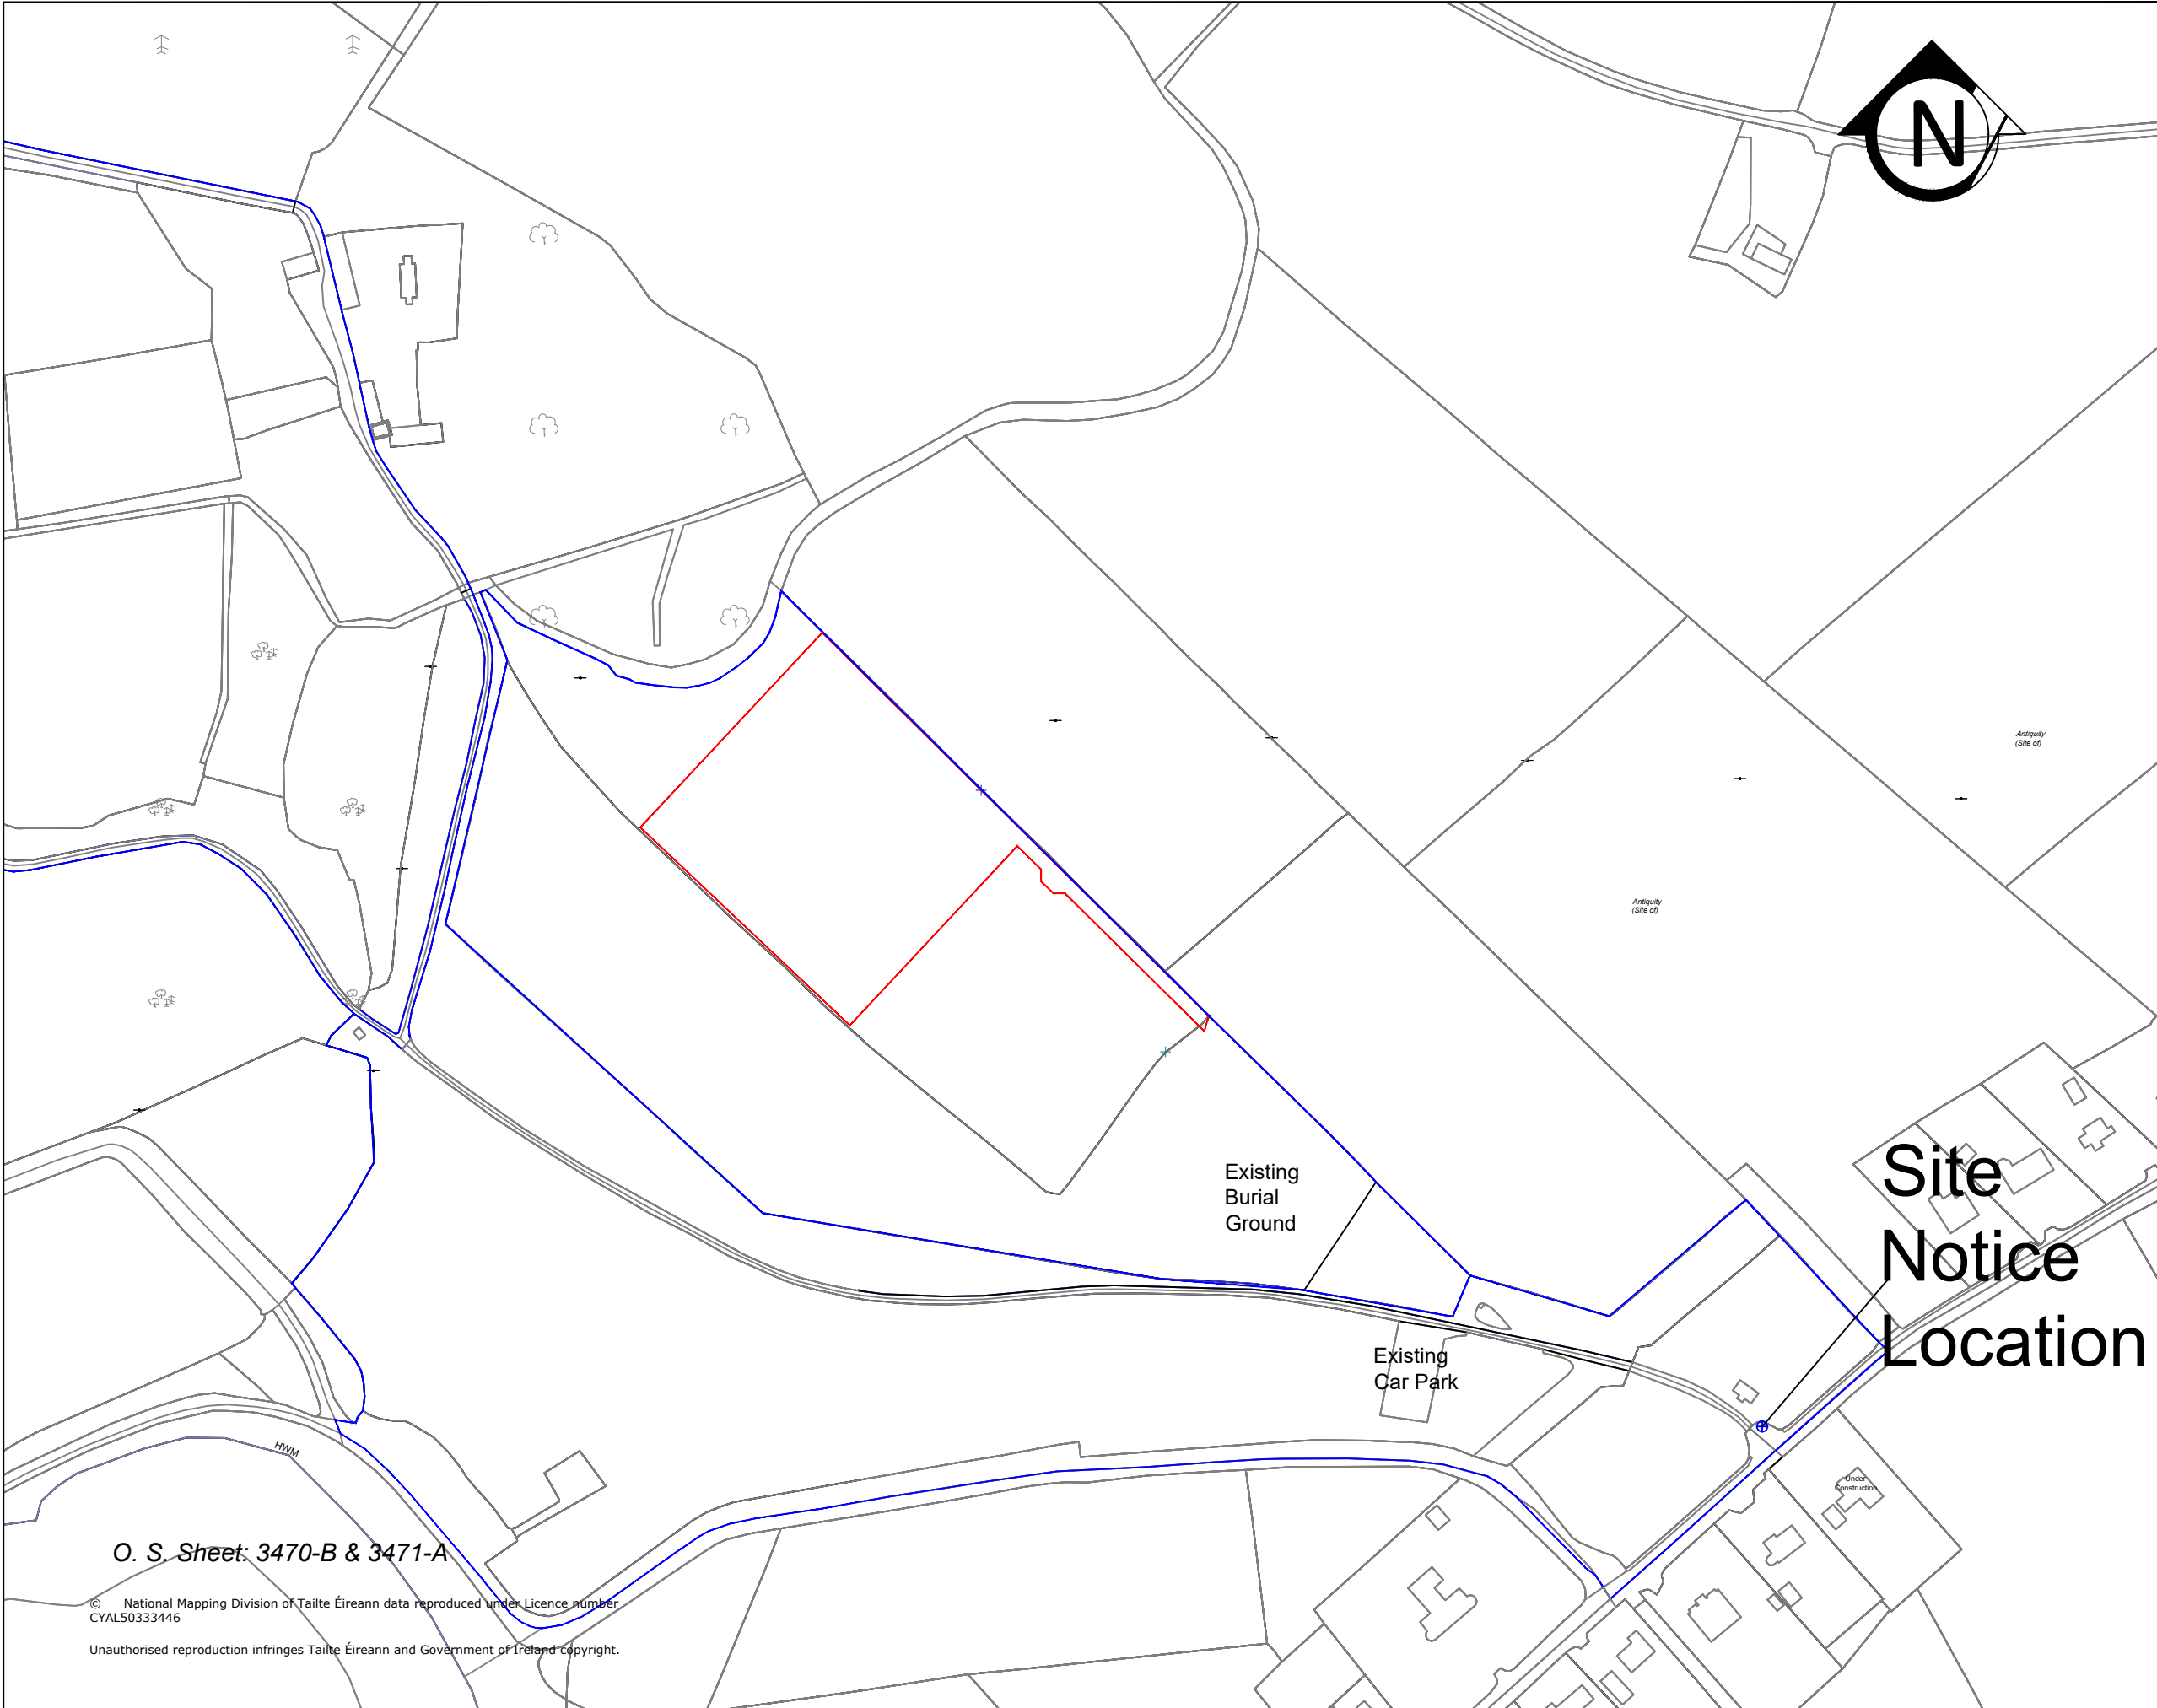

LEGEND

Denotes Site boundary

Land Ownership

DRAWING STATUS

Proposal drawn by Galway County Council



GALWAY COUNTY COUNCIL
Comhairle Chontae na Gaillimhe
Environmental Department
County Hall, Prospect Hill, Galway
091 509510
Email: Environment@galwaycoco.ie
Web www.galway.ie

Rinville Burial Ground Extension

Site Location Map

Folio Number GY 46760F	TOWNLAND Rinville West
Drawing Number E-202502-002	Note All Dimensions are in meters
SCALES @A3 1:2500	DATE 18/03/2025

O. S. Sheet: 3470-B & 3471-A

© National Mapping Division of Tailte Éireann data reproduced under Licence number CYAL50333446
Unauthorised reproduction infringes Tailte Éireann and Government of Ireland copyright.

Site Location: Rinville Burial Ground,
Rinville West ,Co.Galway
Folio Number: GY46760F
Total area: 1.237 hectares
1734 Single plots
68 Urn Plots




Urn Plots - See drawing
E-202505-006 for more
details

Seating Area and
Landscape Features

O. S. Sheet: 3470-B & 3471-A

© National Mapping Division of Tailte Éireann data reproduced under Licence number
CYAL50333446
Unauthorised reproduction infringes Tailte Éireann and Government of Ireland copyright.

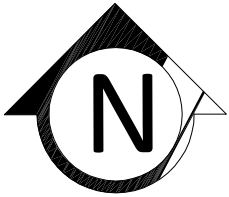

- LEGEND**
- Site boundary
 - National Monuments Service
Zone of Notification
 - Pedestrian Pathway
 - Service Road
 - Back to Back Grave Plots
(Each plot 2.75m x 1.2m)
 - Native Hedgerow
 - Timber Post and Rail Fencing
 - Tarmacadam Surface
 - Gravel Surface
 - Grass
 - Resin Surface
 - Box Hedging

DRAWING STATUS
Proposal drawn by Galway County Council

GALWAY COUNTY COUNCIL
Comhairle Chontae na Gaillimhe
Environmental Department
County Hall, Prospect Hill, Galway
091 509510
Email: Environment@galwaycoco.ie
Web www.galway.ie

Rinville Burial Ground Extension

Site Layout 1

Folio Number GY 46760F	TOWNLAND Rinville West
Drawing Number E-202502-003	Note All Dimensions are in meters
SCALES @A3 1:600	DATE 31/03/2025





- Plot size for burial
0.8m x 0.8m



LEGEND

Proposal drawn by Galway County Council



Urn Plot Details

Note
All Dimensions
are in meters

DATE 16/09/2024

Headstone Plan




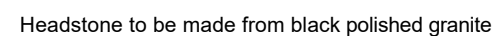


Diagram illustrating the need for weep holes in a foundation. It shows a cross-section of a foundation wall and floor. The ground level (GL) is indicated. Water is shown ponding behind the foundation. Arrows point to the foundation floor, indicating the location of weep holes to be provided through the foundation to prevent water ponding.

Scale 1:50

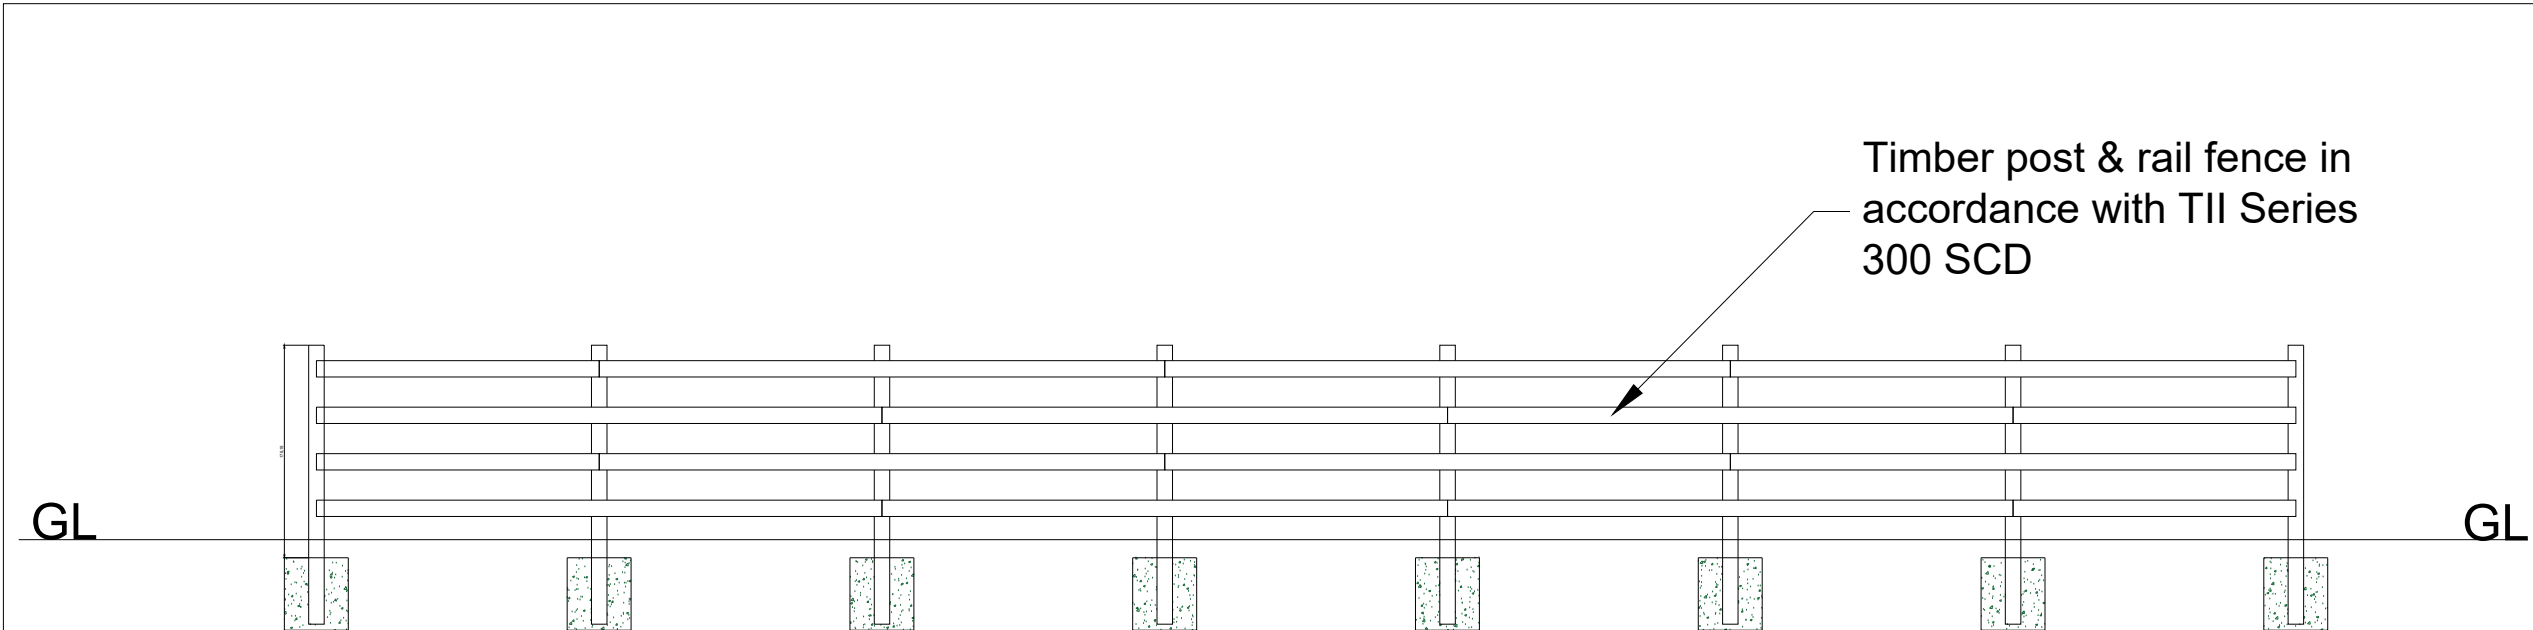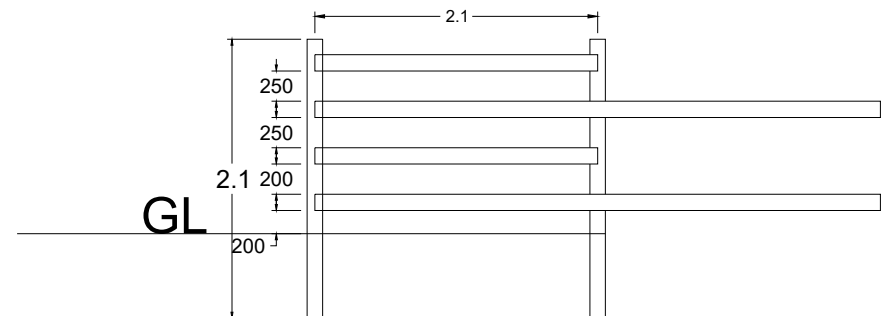

Fencing Details

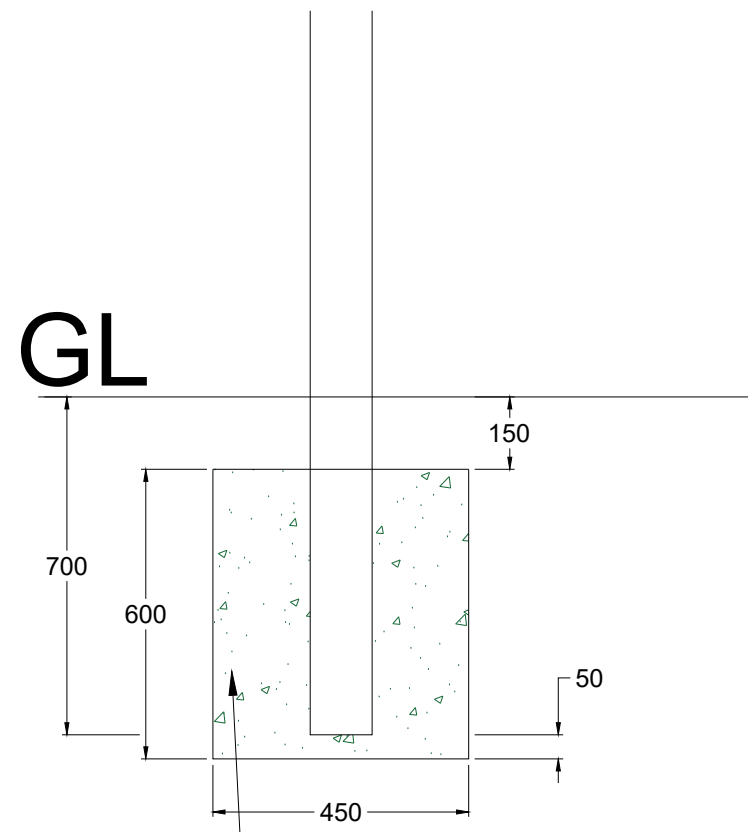

LEGEND	
DRAWING STATUS	
Proposal drawn by Galway County Council	
 GALWAY COUNTY COUNCIL Comhairle Chontae na Gaillimhe Environmental Department County Hall, Prospect Hill, Galway 091 509510 Email: Environment@galwaycoco.ie Web www.galway.ie	
Rinville Burial Ground Extension	
Fencing Details	
Folio Number GY 46760F	TOWNLAND Rinville West
Drawing Number E202502-007	Note All Dimensions are in meters
SCALES @A3 NTS	DATE 18/03/2025