



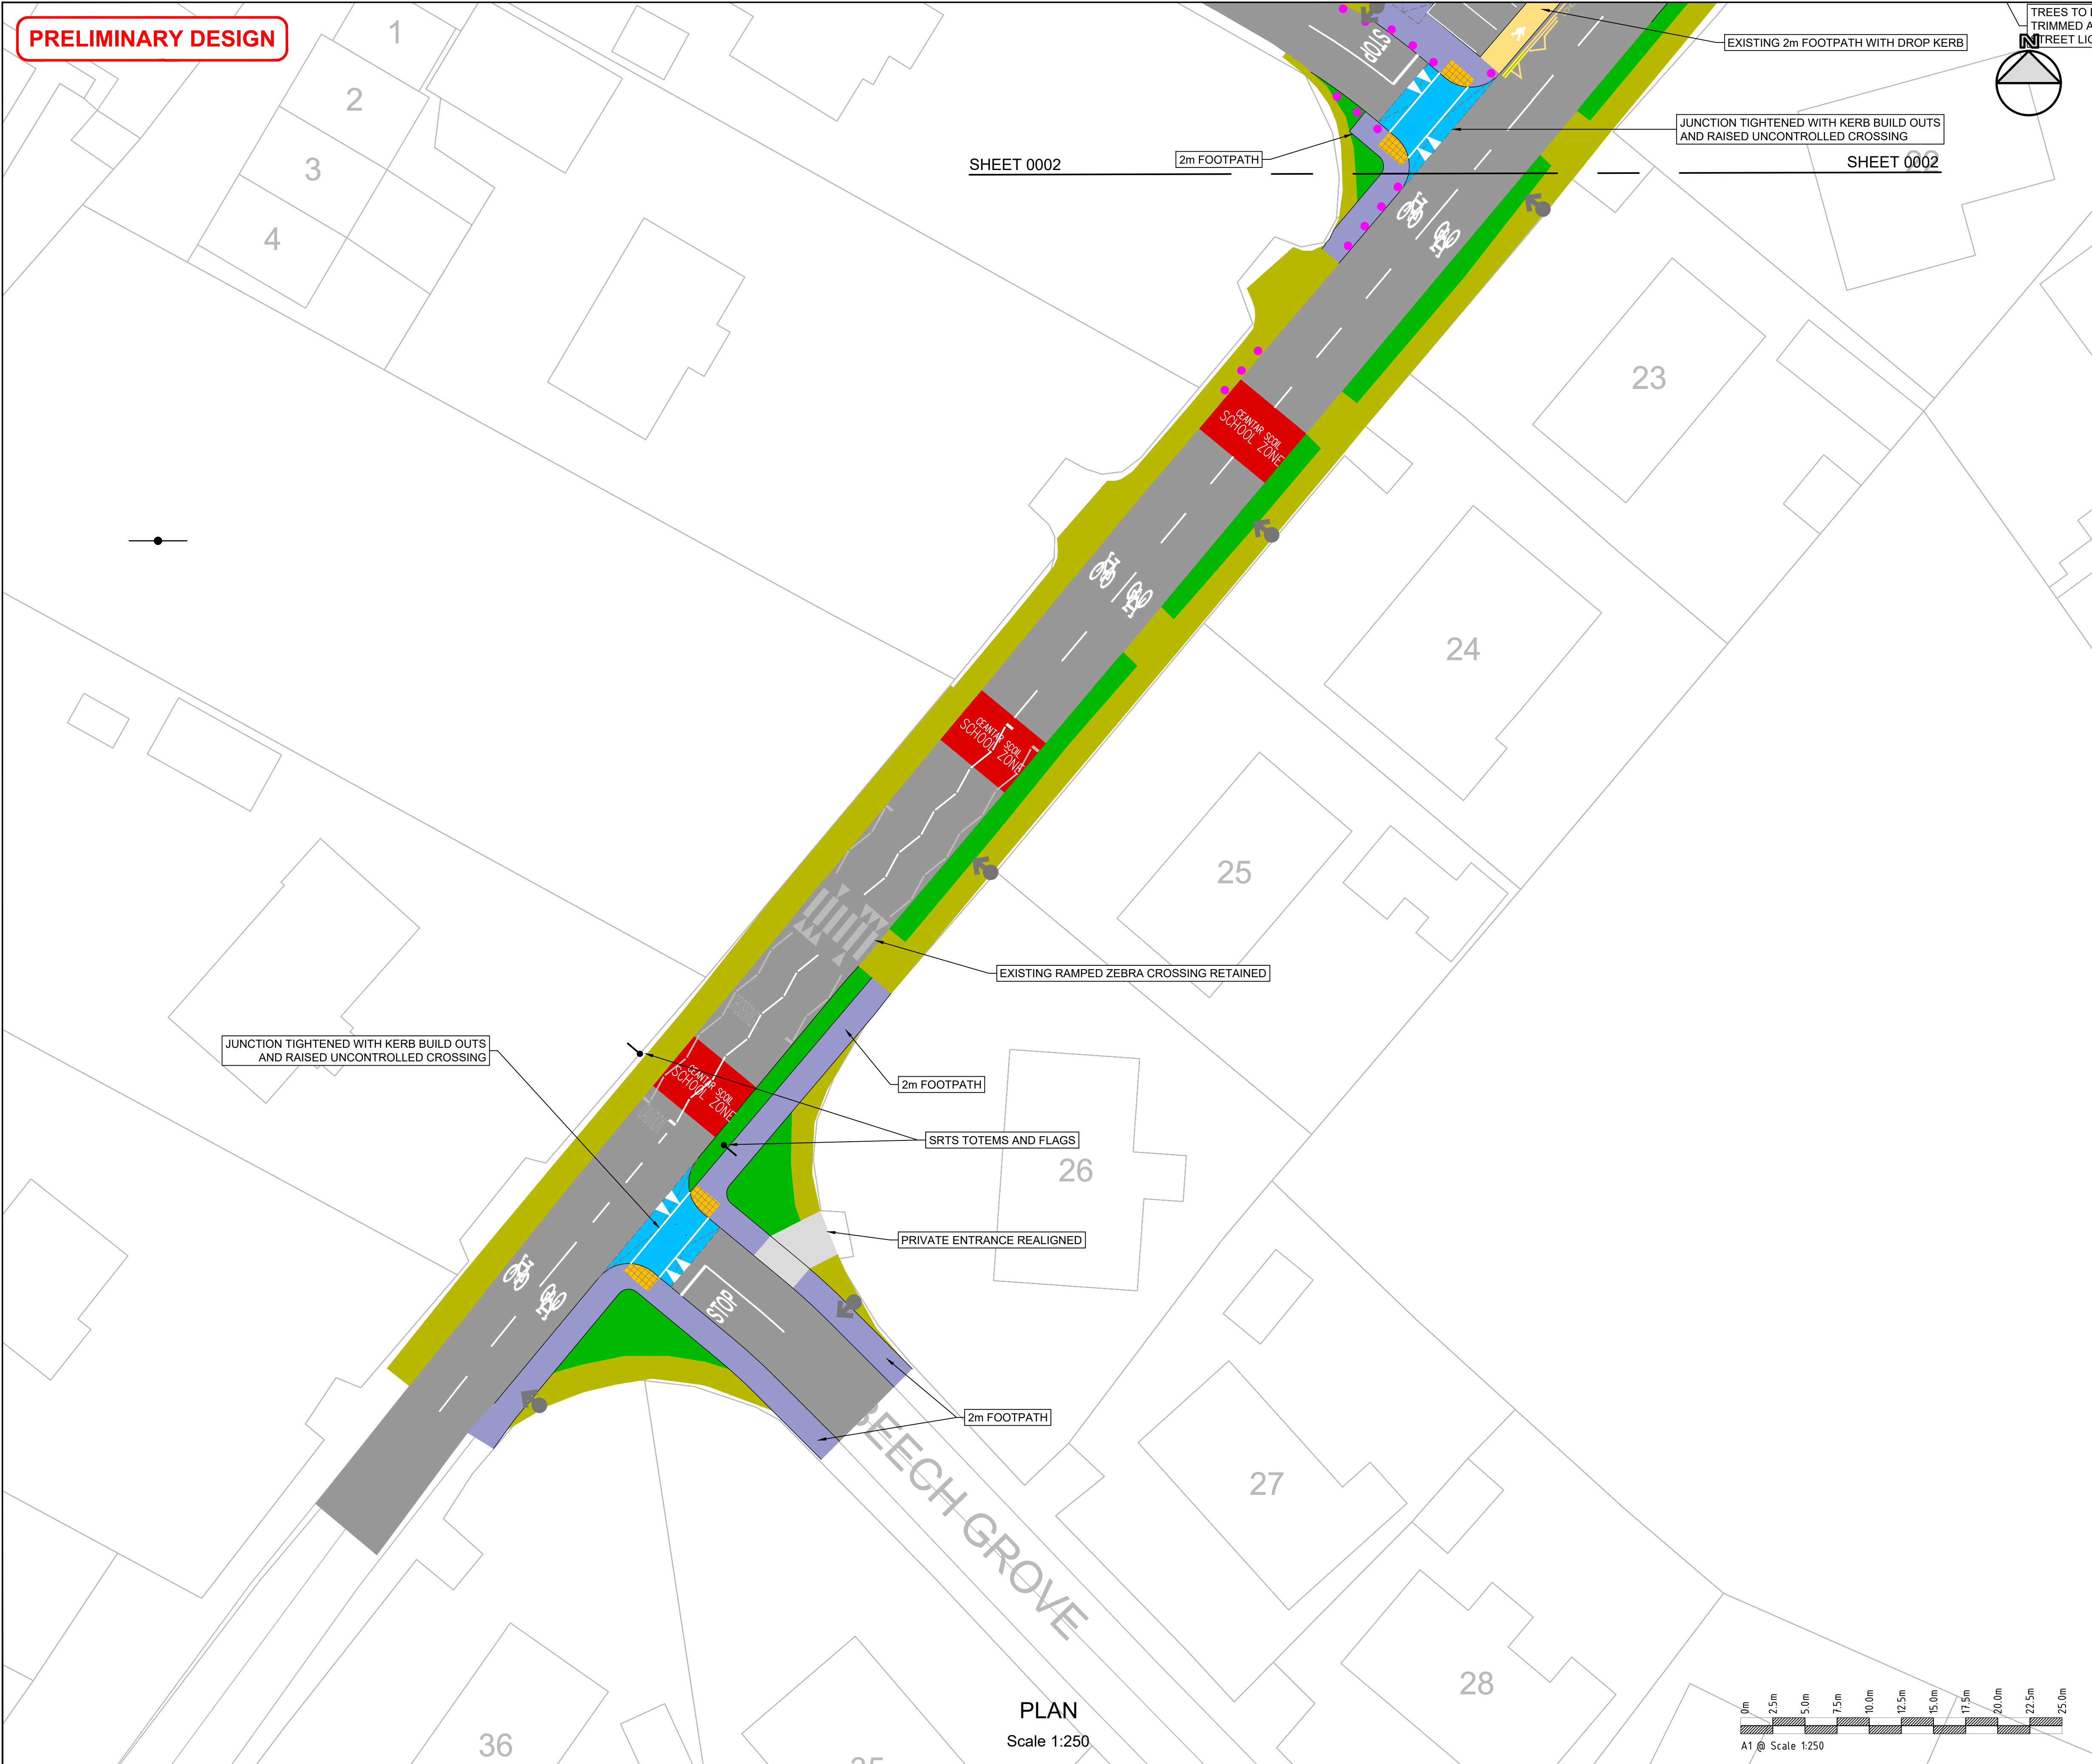

PLAN
Scale 1:250

- ### NOTES
1. This drawing is the property of CCC. This drawing should not be relied on or used in circumstances other than those for which it was originally prepared and for which CCC was commissioned.
 2. No part of this document may be reproduced or transmitted in any form or stored in any retrieval system of any nature without the written permission of CCC as copyright holder expect as agreed for use on the project for which the document was originally issued. Do not scale. Use figured dimensions only. Co-ordinate system used is Irish Transverse Mercator.


- ### LEGEND
- Road centreline
 - Existing edge of road
 - Existing Wall
 - Existing footpath
 - Existing pavement
 - Proposed paved island / shared surface
 - Proposed footpath
 - Proposed footpath buff coloured
 - Grassed area
 - Proposed raised crossing / table Ramp
 - Red coloured pavement
 - Controlled crossing red tactile paving
 - Uncontrolled crossing buff tactile paving
 - Corduroy paving to TII: CC-SCD-01103
 - SRTS pencil bollards
 - Proposed Traffic signal
 - Existing street lighting column
 - Proposed street lighting column

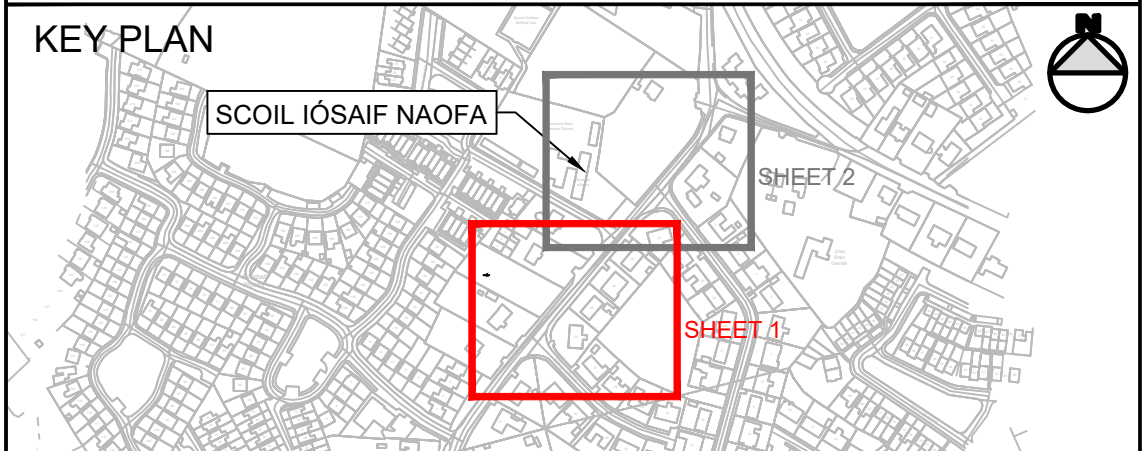

REV	DATE	DESCRIPTION	BY	CHK	APD
P01	06/08/2025	PRELIMINARY DESIGN	LC	MM	SF
P00	19/06/2025	PRELIMINARY DESIGN	LC	MM	SF

CLIENT / CONSULTANT

**Comhairle Chontae na Gaillimhe**
Galway County Council

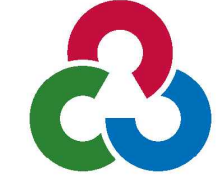**CLANDILLON**
CIVIL CONSULTING

**NTA**
Údarás Náisiúnta Iompair
National Transport Authority

**SAFE ROUTES**
TO SCHOOL


PROJECT				GALWAY SAFE ROUTES TO SCHOOLS			
SCHEME				ORANMORE SCHOOLS			
DRAWING TITLE							
SCOIL IÓSAIF NAOFA GENERAL ARRANGEMENT SHEET 1 OF 2							
PURPOSE OF ISSUE				STATUS/SUITABILITY			
PRELIMINARY DESIGN				S3 - SUITABLE FOR REVIEW AND COMMENTS			
DATE		SCALE			SHEET SIZE		
19/06/2025		AS SHOWN			A1		
DRAWING NUMBER							REVISION
GSRTS-CCC-GA-IN-DR-C-0001							P01

PRELIMINARY DESIGN



- NOTES
1. This drawing is the property of CCC. This drawing should not be relied on or used in circumstances other than those for which it was originally prepared and for which CCC was commissioned.
 2. No part of this document may be reproduced or transmitted in any form or stored in any retrieval system of any nature without the written permission of CCC as copyright holder expect as agreed for use on the project for which the document was originally issued. Do not scale. Use figured dimensions only. Co-ordinate system used is Irish Transverse Mercator.

- LEGEND
- Road centreline
 - Existing edge of road
 - Existing Wall
 - Existing footpath
 - Existing pavement
 - Proposed paved island / shared surface
 - Proposed footpath
 - Proposed footpath buff coloured
 - Grassed area
 - Proposed raised crossing / table Ramp
 - Red coloured pavement
 - Controlled crossing red tactile paving
 - Uncontrolled crossing buff tactile paving
 - Corduroy paving to TII: CC-SCD-01103
 - SRTS pencil bollards
 - Proposed Traffic signal
 - Existing street lighting column
 - Proposed street lighting column

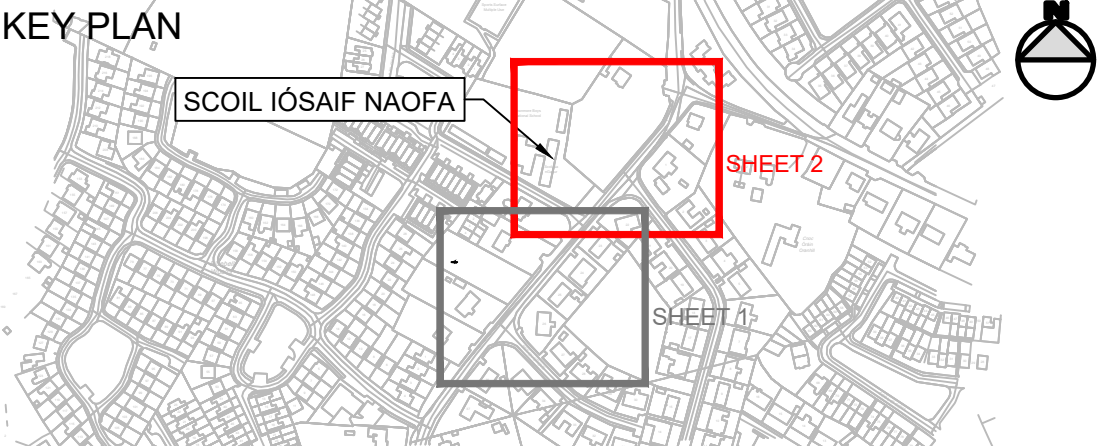

REV	DATE	DESCRIPTION	BY	CHK	APD
P01	06/08/2025	PRELIMINARY DESIGN	LC	MM	SF
P00	19/06/2025	PRELIMINARY DESIGN	LC	MM	SF

CLIENT / CONSULTANT

**Comhairle Chontae na Gaillimhe**
Galway County Council

**CLANDILLON**
CIVIL CONSULTING

**NTA**
Údarás Náisiúnta Iompair
National Transport Authority

**SAFE ROUTES TO SCHOOL**

PROJECT: GALWAY SAFE ROUTES TO SCHOOLS					
SCHEME: ORANMORE SCHOOLS					
DRAWING TITLE: SCOIL IÓSAIF NAOFA GENERAL ARRANGEMENT SHEET 2 OF 2					
PURPOSE OF ISSUE: PRELIMINARY DESIGN		STATUS/SUITABILITY: S3 - SUITABLE FOR REVIEW AND COMMENTS			
DATE: 19/06/2025	SCALE: AS SHOWN	SHEET SIZE: A1			
DRAWING NUMBER: GSRTS-CCC-GA-IN-DR-C-0002					REVISION: P01