



PRELIMINARY DESIGN

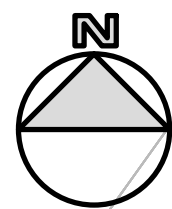

- NOTES**
1. This drawing is the property of CCC. This drawing should not be relied on or used in circumstances other than those for which it was originally prepared and for which CCC was commissioned.
 2. No part of this document may be reproduced or transmitted in any form or stored in any retrieval system of any nature without the written permission of CCC as copyright holder expect as agreed for use on the project for which the document was originally issued. Do not scale. Use figured dimensions only. Co-ordinate system used is Irish Transverse Mercator.


- LEGEND**
- Road centreline
 - Existing edge of road
 - Existing Wall
 - Existing footpath
 - Existing pavement
 - Proposed paved island / shared surface
 - Proposed footpath
 - Proposed cycle track
 - Proposed cycle lane
 - Proposed shared use active travel path
 - Grassed area
 - Proposed raised crossing / table Ramp
 - Red coloured pavement
 - Controlled crossing red tactile paving
 - Uncontrolled crossing buff tactile paving
 - Corduroy paving to TII: CC-SCD-01103
 - SRTS pencil bollards
 - Proposed belisha beacons
 - Existing street lighting column
 - Proposed street lighting column
 - Proposed delineator

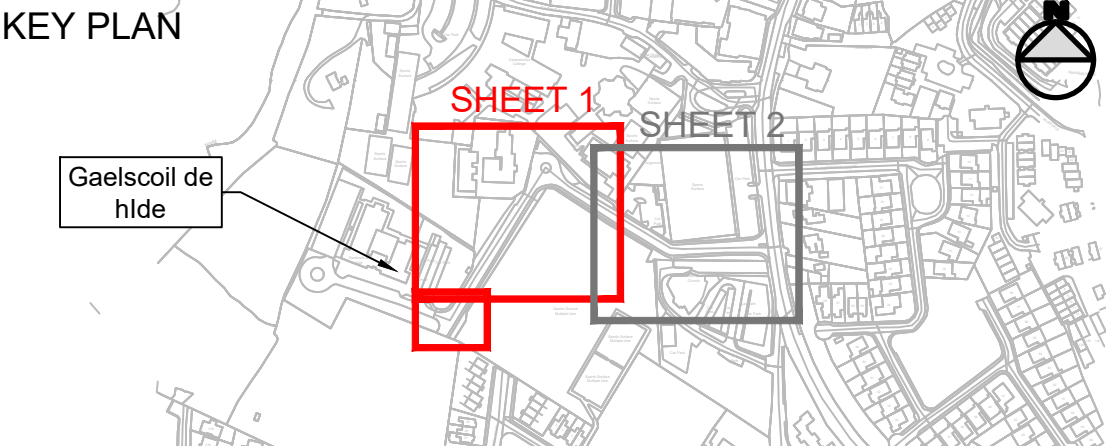

REV	DATE	DESCRIPTION	BY	CHK	APD
P01	06/08/2025	PRELIMINARY	YC	MM	SF
P00	24/06/2025	PRELIMINARY	YC	MM	SF

CLIENT / CONSULTANT


**Comhairle Chontae na Gaillimhe**
Galway County Council

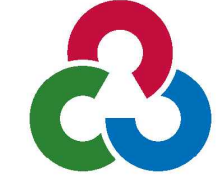**CLANDILLON**
CIVIL CONSULTING


**NTA**
Údarás Náisiúnta Iompair
National Transport Authority

**SAFE ROUTES**
TO SCHOOL


PROJECT				
GALWAY SAFE ROUTES TO SCHOOLS				
SCHEME				
ORANMORE SCHOOLS				
DRAWING TITLE				
GAELSCOIL DE HÍDE GENERAL ARRANGEMENT SHEET 1 OF 2				
PURPOSE OF ISSUE		STATUS/SUITABILITY		
PRELIMINARY		S3 - SUITABLE FOR REVIEW AND COMMENTS		
DATE	SCALE	SHEET SIZE		
24/06/2025	AS SHOWN	A1		
DRAWING NUMBER				REVISION
GSRTS-CCC-GA-GH-DR-C-0001				P01

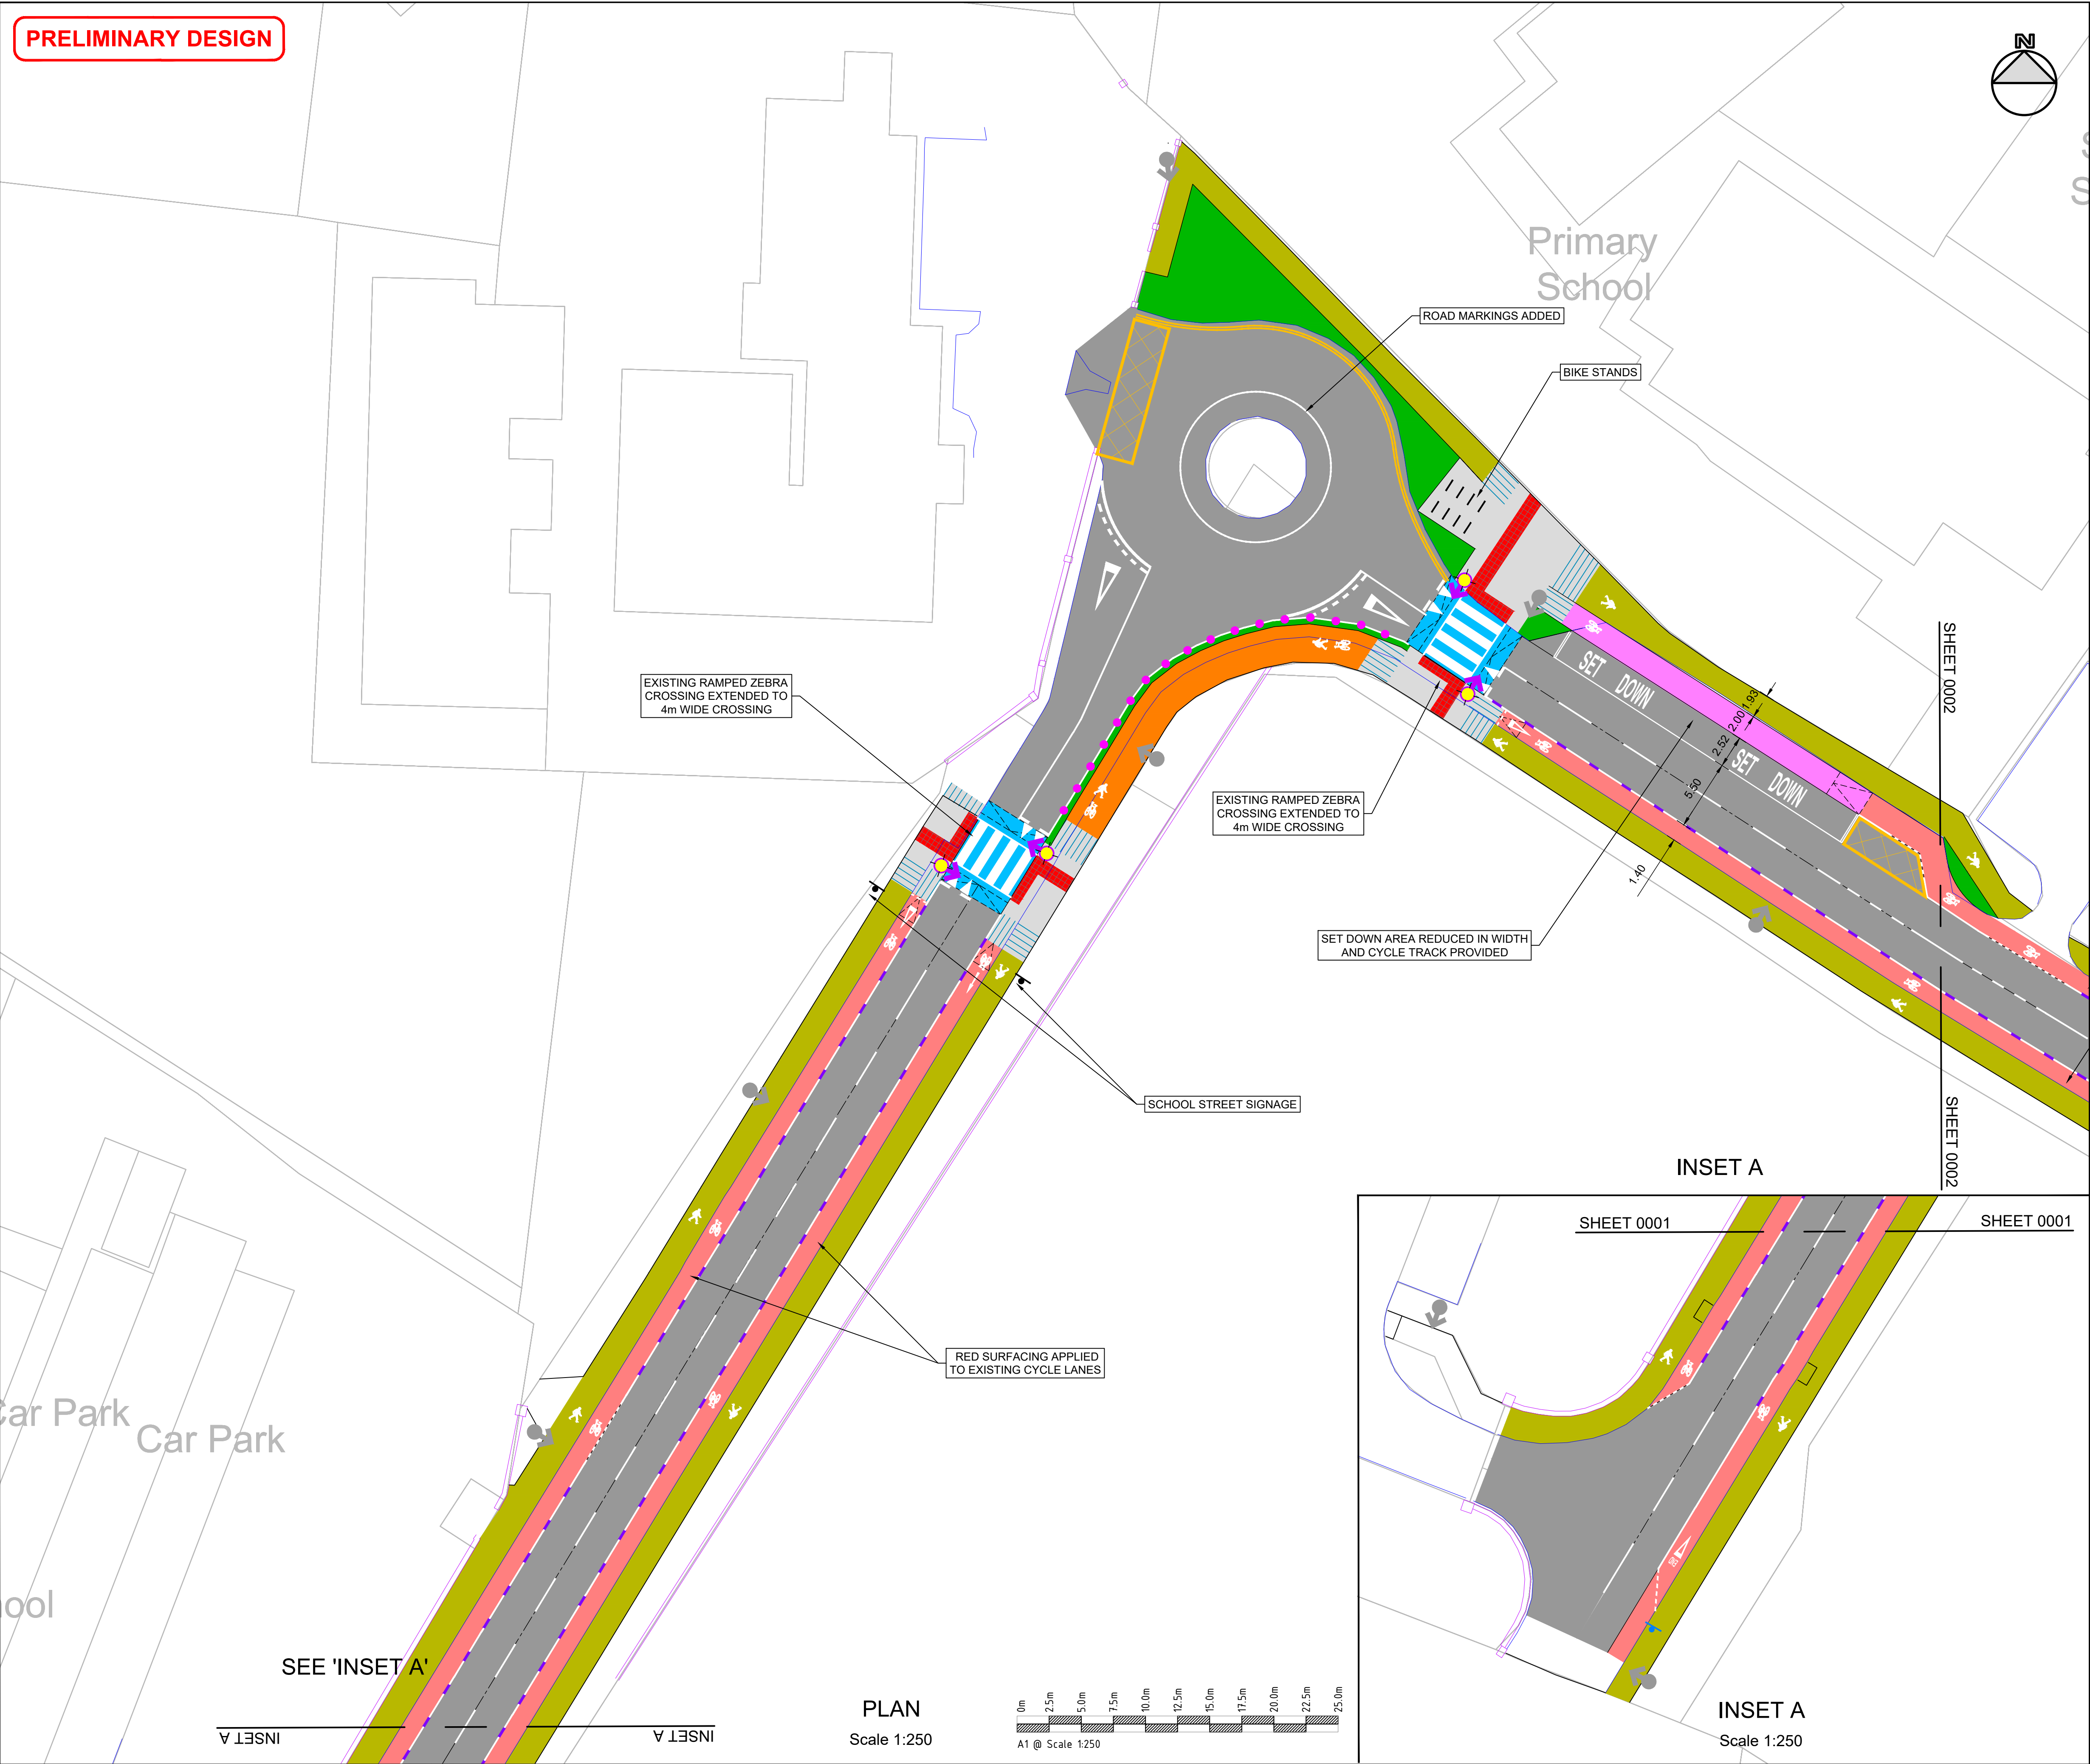

PRELIMINARY DESIGN

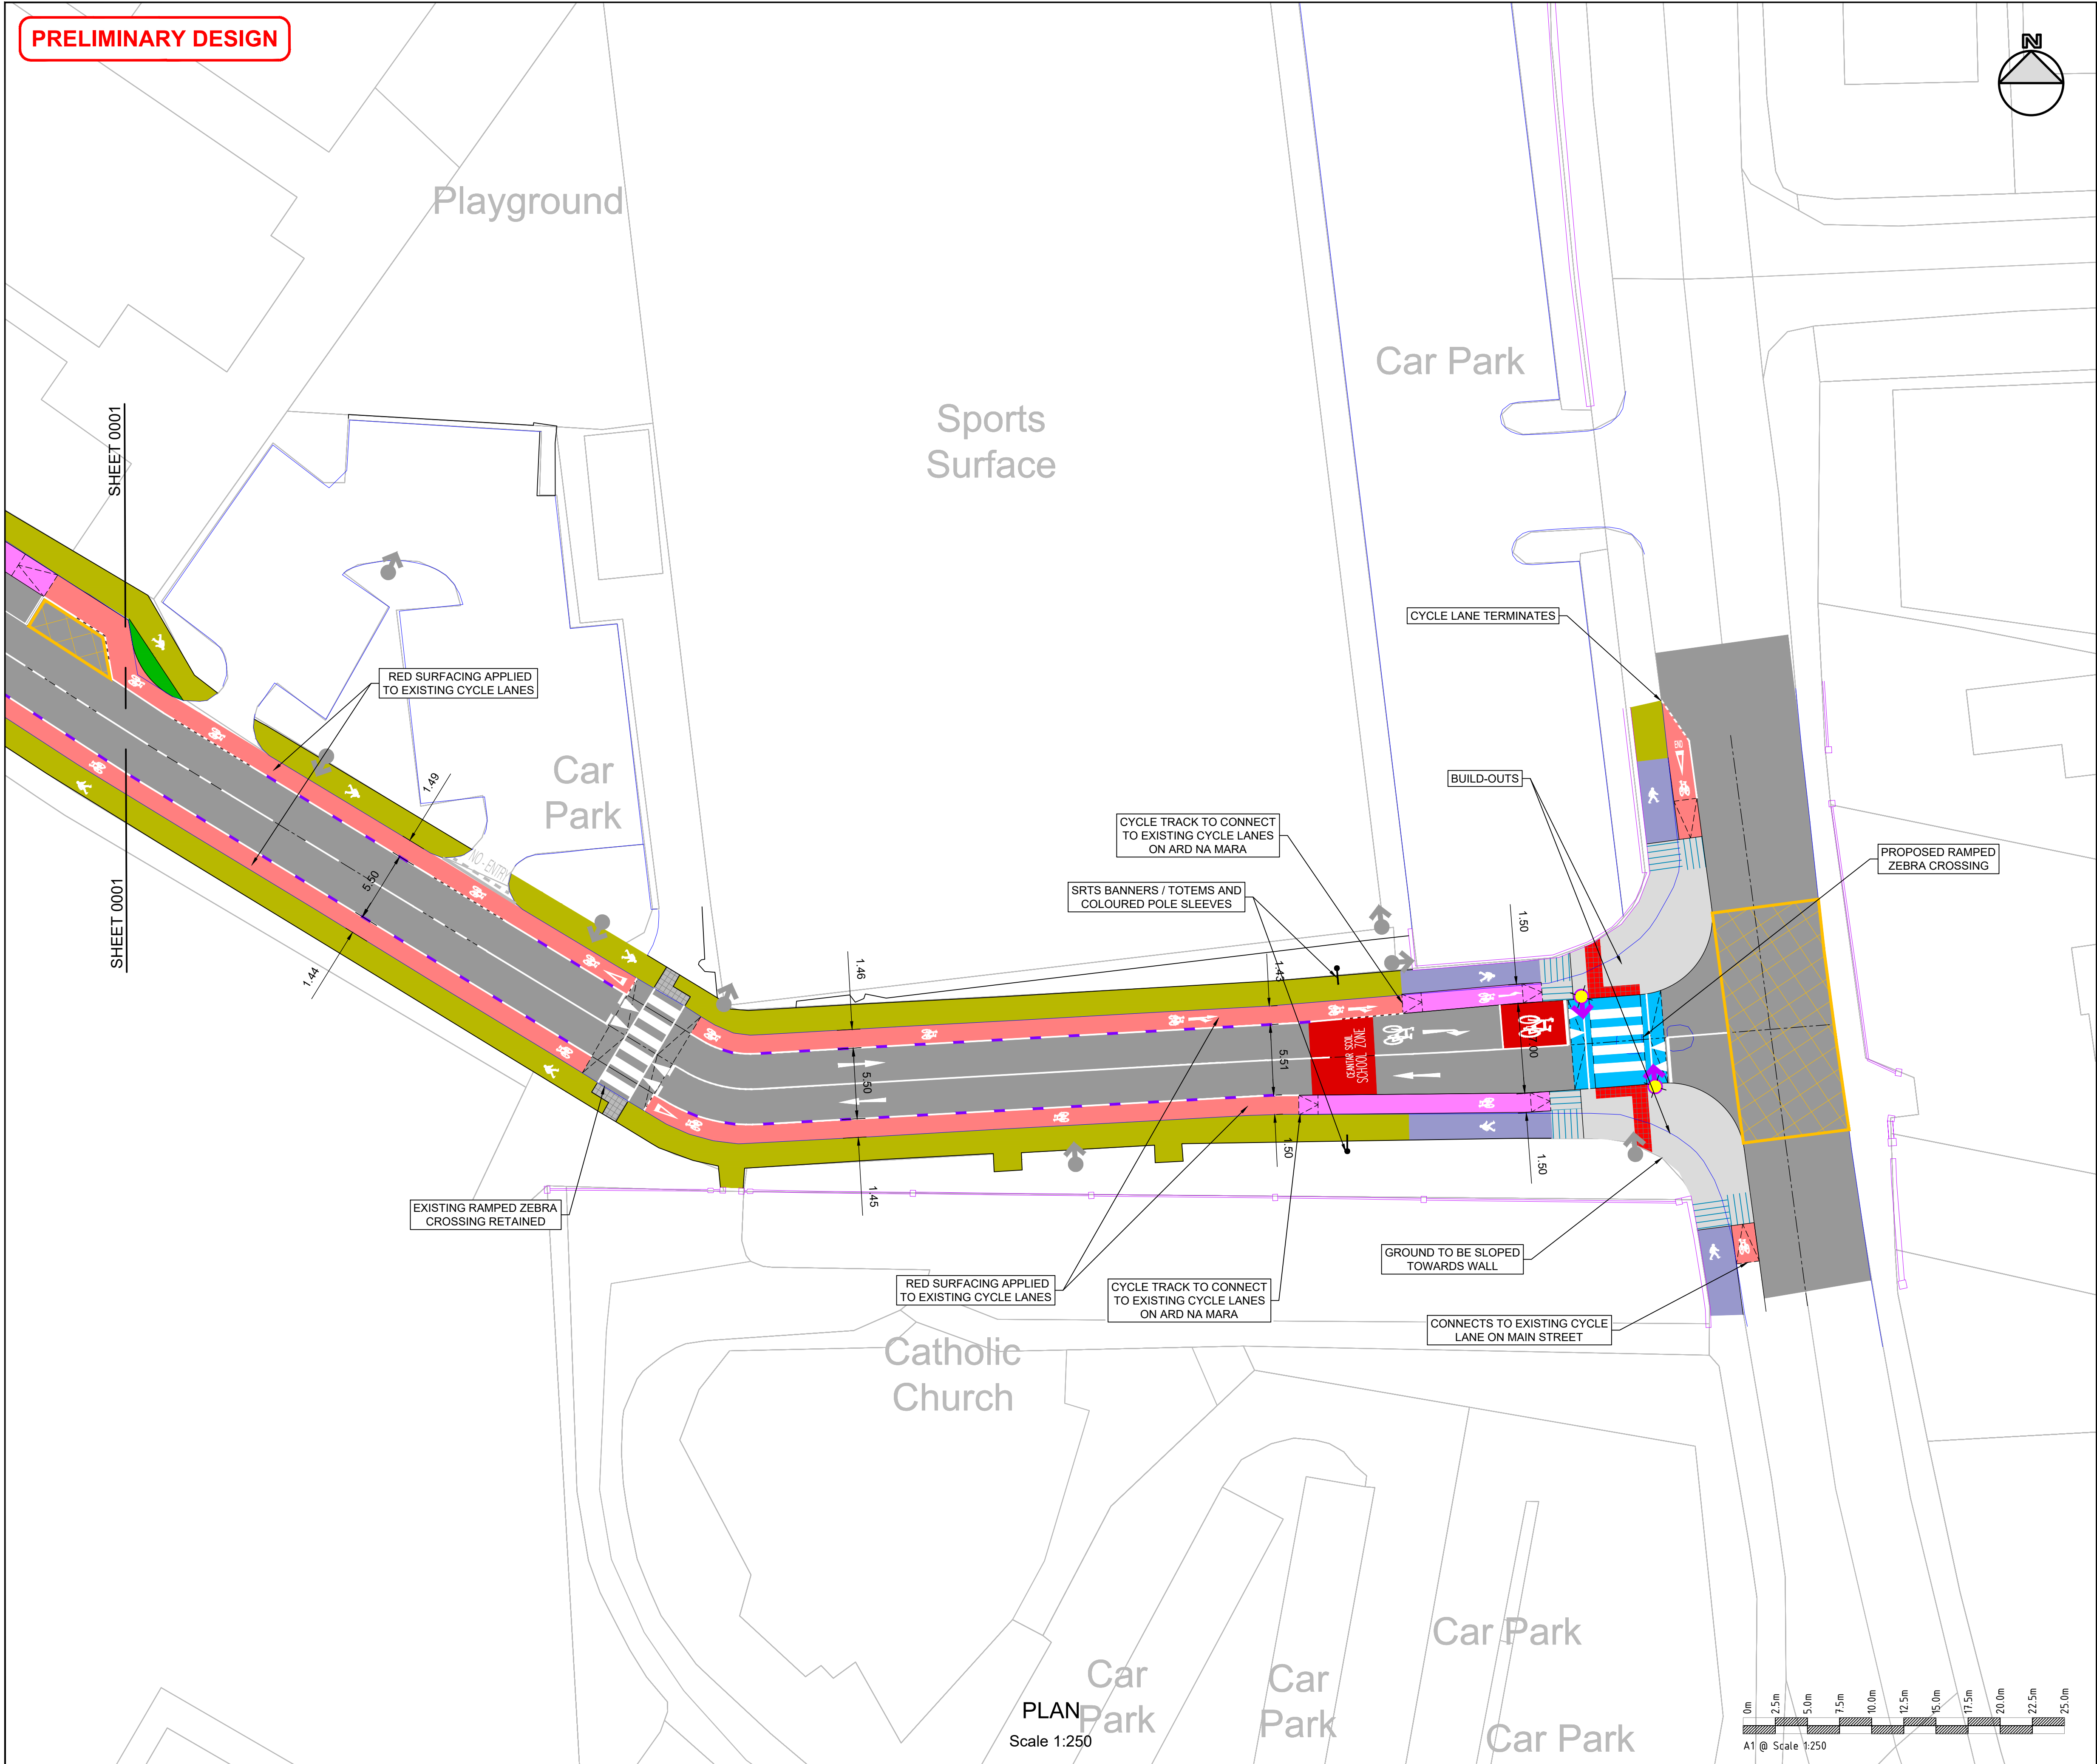

PLAN
Scale 1:250

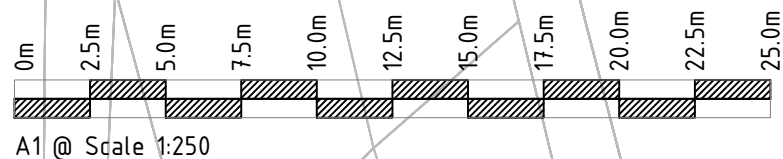


NOTES

1. This drawing is the property of CCC. This drawing should not be relied on or used in circumstances other than those for which it was originally prepared and for which CCC was commissioned.
2. No part of this document may be reproduced or transmitted in any form or stored in any retrieval system of any nature without the written permission of CCC as copyright holder expect as agreed for use on the project for which the document was originally issued. Do not scale. Use figured dimensions only. Co-ordinate system used is Irish Transverse Mercator.

LEGEND

- Road centreline
- Existing edge of road
- Existing Wall
- Existing footpath
- Existing pavement
- Proposed paved island / shared surface
- Proposed footpath
- Proposed cycle track
- Proposed cycle lane
- Proposed shared use active travel path
- Grassed area
- Proposed raised crossing / table Ramp
- Red coloured pavement
- Controlled crossing red tactile paving
- Uncontrolled crossing buff tactile paving
- Corduroy paving to TII: CC-SCD-01103
- SRTS pencil bollards
- Proposed belisha beacons
- Existing street lighting column
- Proposed street lighting column
- Proposed delineator

KEY PLAN

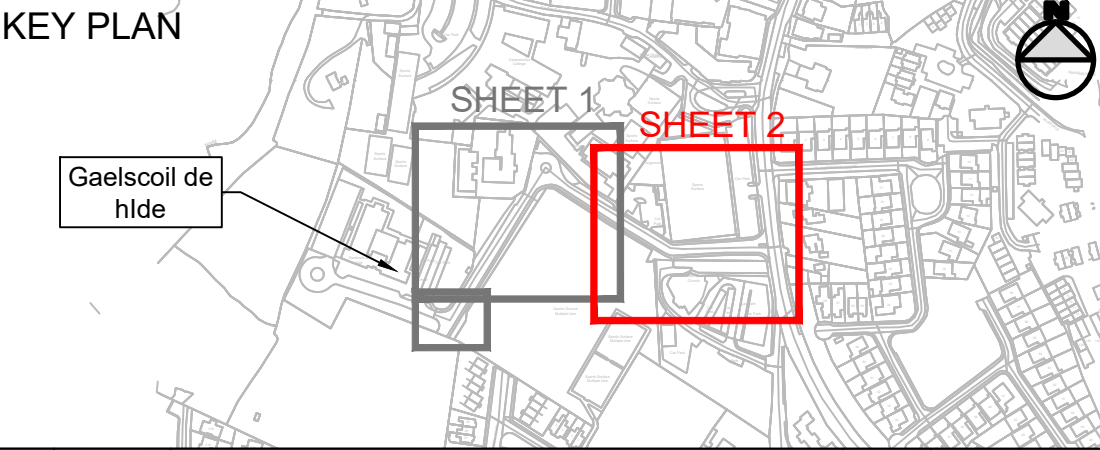

REV	DATE	DESCRIPTION	BY	CHK	APD
P01	06/08/2025	PRELIMINARY	YC	MM	SF
P00	24/06/2025	PRELIMINARY	YC	MM	SF

PROJECT GALWAY SAFE ROUTES TO SCHOOLS			
SCHEME ORANMORE SCHOOLS			
DRAWING TITLE GAELSCOIL DE HÍDE GENERAL ARRANGEMENT SHEET 2 OF 2			
PURPOSE OF ISSUE PRELIMINARY		STATUS/SUITABILITY S3 - SUITABLE FOR REVIEW AND COMMENTS	
DATE 24/06/2025	SCALE AS SHOWN	SHEET SIZE A1	REVISION P01
DRAWING NUMBER GSRTS-CCC-GA-GH-DR-C-0002			