



PRELIMINARY DESIGN

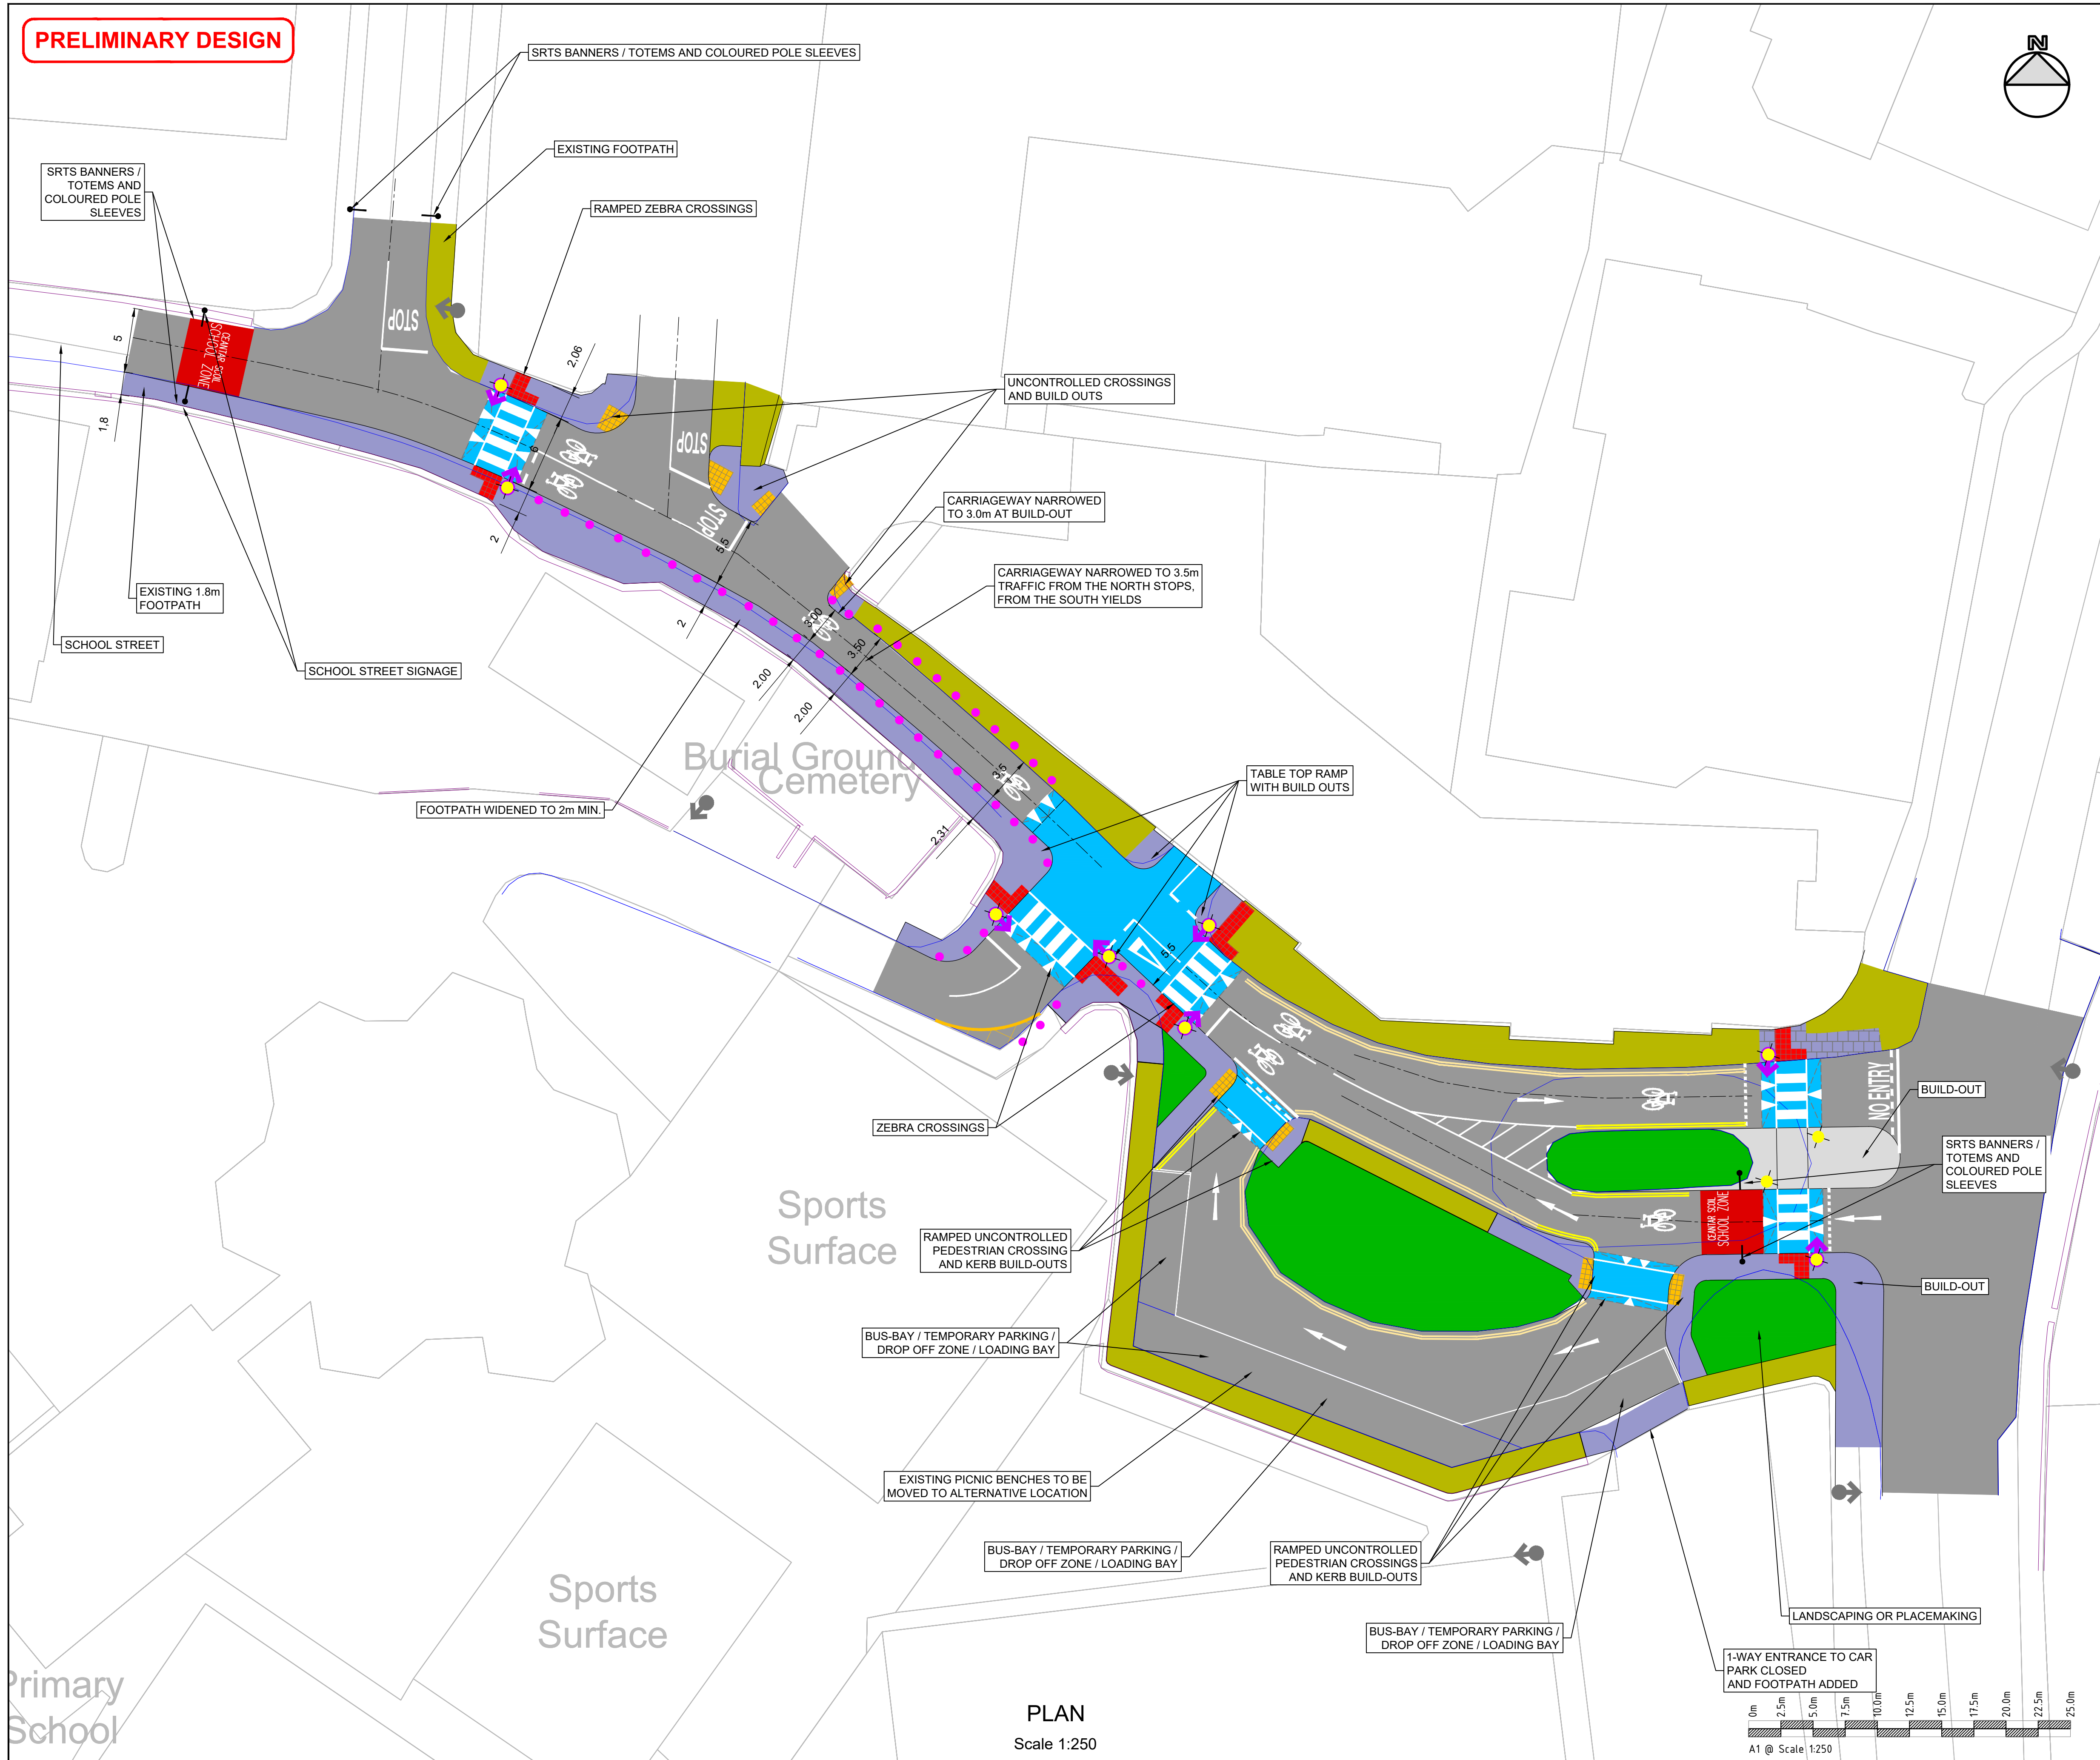

PLAN

Scale 1:250

1-WAY ENTRANCE TO CAR PARK CLOSED AND FOOTPATH ADDED

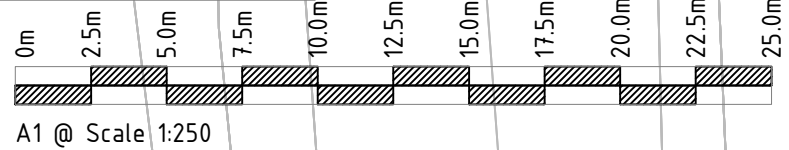


NOTES

1. This drawing is the property of CCC. This drawing should not be relied on or used in circumstances other than those for which it was originally prepared and for which CCC was commissioned.
2. No part of this document may be reproduced or transmitted in any form or stored in any retrieval system of any nature without the written permission of CCC as copyright holder expect as agreed for use on the project for which the document was originally issued. Do not scale. Use figured dimensions only. Co-ordinate system used is Irish Transverse Mercator.

LEGEND

- Road centreline
- Existing kerb
- Existing Wall
- Existing footpath
- Existing pavement
- Proposed paved island / shared surface
- Proposed footpath
- Proposed pavement setts
- Grassed area
- Proposed raised crossing / Table ramp
- Red coloured pavement
- Controlled crossing red tactile paving
- Uncontrolled crossing buff tactile paving
- SRTS pencil bollards
- Proposed traffic signal
- Proposed belisha Beacons
- Existing street lighting column
- Proposed street lighting column

KEY PLAN

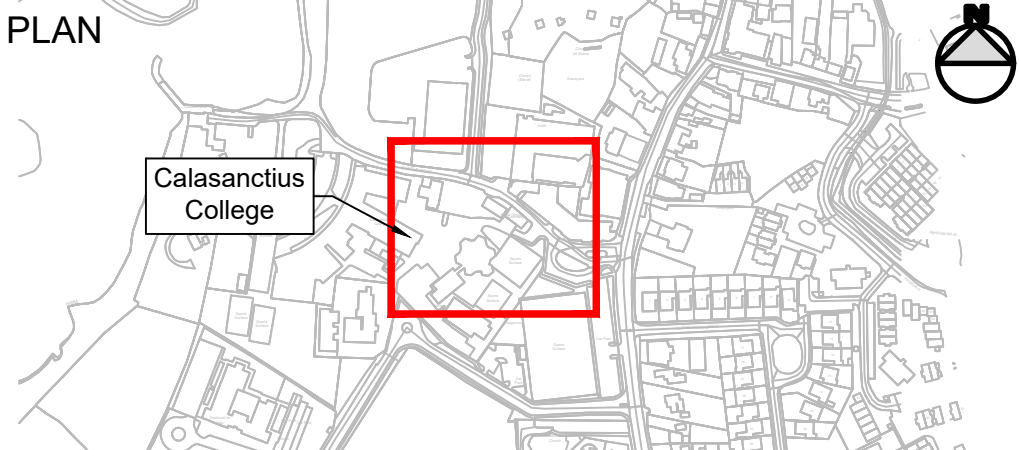

REV	DATE	DESCRIPTION	BY	CHK	APD
P01	06/08/2025	PRELIMINARY	LC	MM	SF
P00	18/06/2025	PRELIMINARY	LC	MM	SF

CLIENT / CONSULTANT



PROJECT GALWAY SAFE ROUTES TO SCHOOLS					
SCHEME ORANMORE SCHOOLS					
DRAWING TITLE CALASANCTIUS COLLEGE GENERAL ARRANGEMENT SHEET 1 OF 1					
PURPOSE OF ISSUE PRELIMINARY		STATUS/SUITABILITY S3 - SUITABLE FOR REVIEW AND COMMENTS			
DATE 18/06/2025	SCALE AS SHOWN	SHEET SIZE A1			
DRAWING NUMBER GSRTS-CCC-GA-CC-DR-C-0001					REVISION P01